


EXISTING CRAWLSPACE PLAN
SCALE 1:100

CRAWLSPACE GENERAL NOTES:

- 1. SLOPE ALL WEeping TILE MINIMUM 1%


LEGEND:

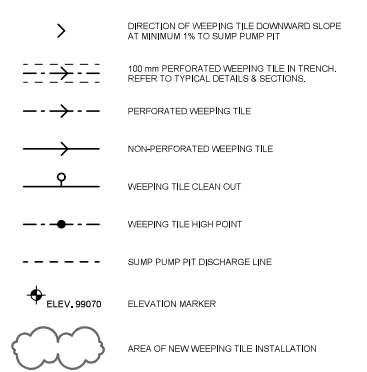

DRAWING REFERENCE NOTES:

- 1.01 PROVIDE NEW PERFORATED WEeping TILE SLOPED TO EXISTING, REFER TO DETAIL 2-10
- 1.02 REMOVE AND REPLACE EXISTING CONCRETE PADS ON NEW CRAWLSPACE BALLAST, - TYPICAL
- 1.03 REVIEW EXISTING SAND BALLAST COVERAGE TO ENSURE A MIN. OF 100MM SAND BALLAST PROVIDED THROUGHOUT CRAWLSPACE, GENERAL CONTRACTOR TO EXPECT 50MM TO 75MM REQUIRED THROUGHOUT CRAWLSPACE TO ACHIEVE COVERAGE - TYPICAL, CHECK ALL DAMPROOFING MEMBRANE OVERLAPS TO ENSURE MIN. 150MM LAPPED EDGES, CHECK ALL EXISTING DAMPROOFING AND ENSURE NO TEARS, RIPS AND OR HOLES, PATCH EACH AREA WITH SAME PRODUCT AND PROVIDE MIN. 150MM OVERLAP OF PATCHING - TYPICAL

PROVIDE ALTERNATE PRICE NO.1 TO DELETE ALL NEW WEeping TILE LINE SUPPLY AND INSTALLATION, (4 LOCATIONS)

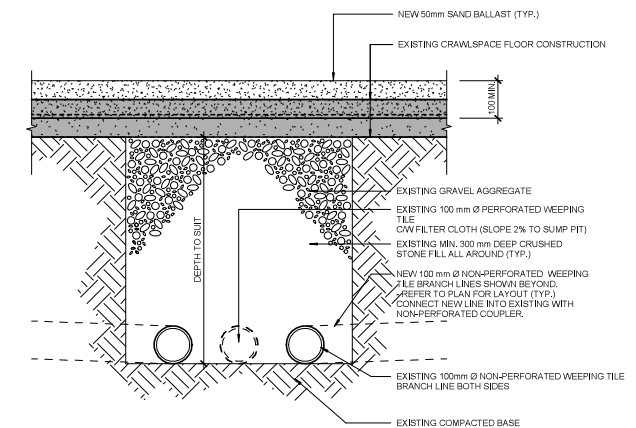

EXISTING CONTINUOUS WEeping TILE TRENCH
SCALE 1:10



2	May 26, 2023	Issued for Construction	JR
1	Mar. 10, 2023	Issued for 99% Review	JR
No.	Date	Issue / Revision	By
Drawn By: JR			
Printing Date: 05.26.23			

LM Architectural Group
500-136 Market Ave
Winnipeg, Manitoba
Canada R3B 0P4
t: (204) 942.0681
f: (204) 943.8676
www.lm-architects.com



Drawings and specifications, as instruments of service are the property of the architects, the copyright in the same being reserved to them. No reproduction may be made without the permission of the architects, and when made, must bear their names. All prints to be returned.
The contractor is to verify dimensions and data noted herein with conditions on the site and is held responsible for reporting any discrepancy to the architects for adjustment.

Bill and Helen Norrie Library
Additional Site Water Remediate & Repair Work
Project No.: 2017-082
Tender No.: 390-2023
Address: 15 Poseidon Bay, Winnipeg, MB.

EXISTING CRAWLSPACE PLAN