


THE CITY OF WINNIPEG PUBLIC WORKS DEPARTMENT ENGINEERING DIVISION

2023 THIN BITUMINOUS OVERLAY PROGRAM CONTRACT 1 - VARIOUS LOCATIONS

TENDER NO. 438-2023

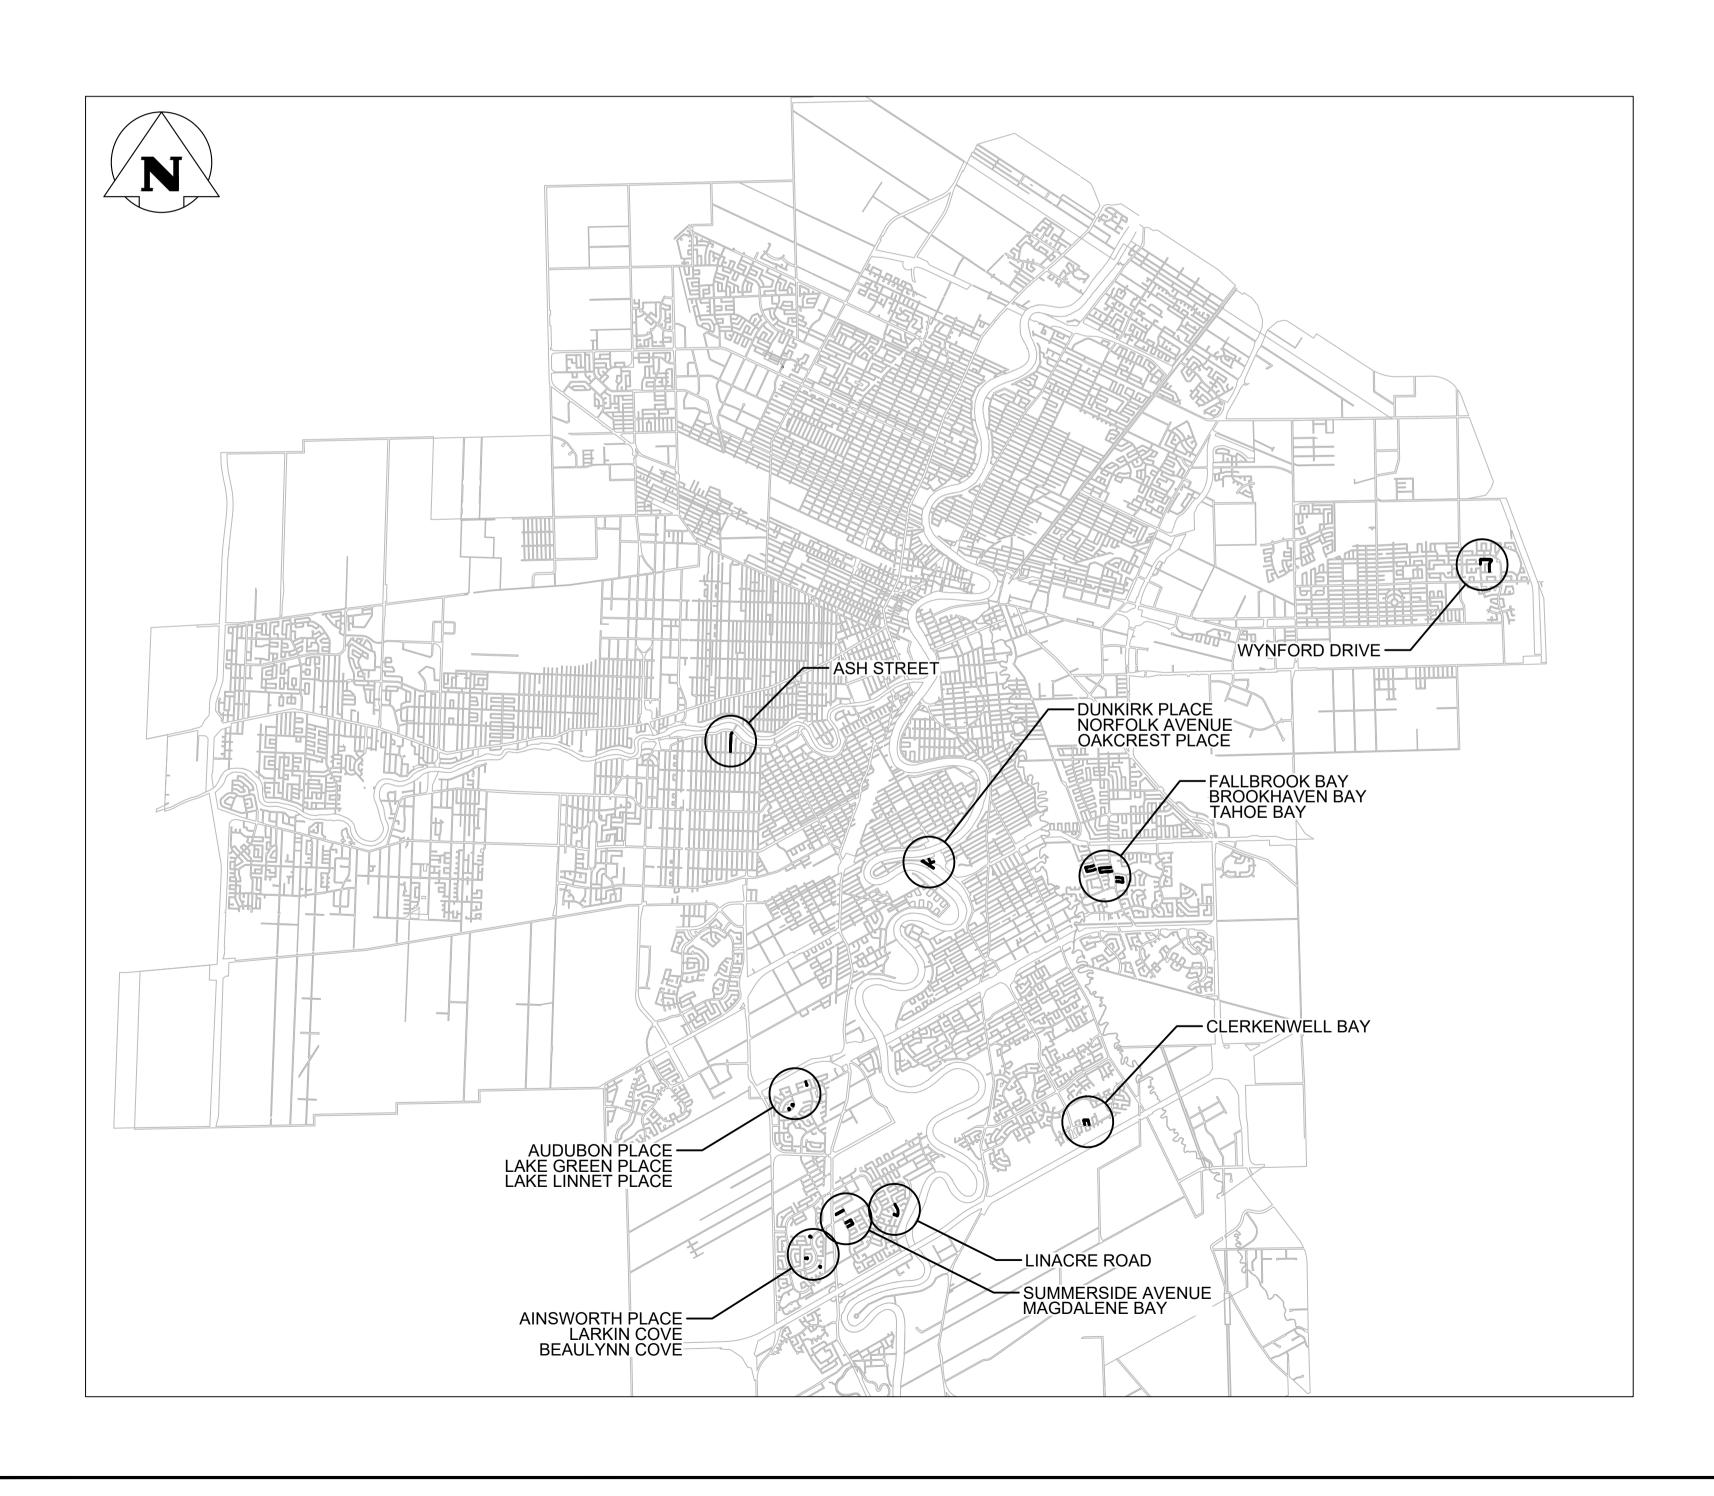

DRAWING LIST

DWG NO. DESCRIPTION DUNKIRK PLACE - KINGSTON ROW TO SOUTH END NORFOLK AVENUE - OAKCREST PLACE TO KINGSTON ROW OAKCREST PLACE - DUNKIRK PLACE TO EAST END FALLBROOK BAY - PEBBLE BEACH ROAD TO PEBBLE BEACH ROAD BROOKHAVEN BAY - LAKEWOOD BOULEVARD TO LAKEWOOD BOULEVARD TAHOE BAY - LAKEWOOD BOULEVARD TO LAKEWOOD BOULEVARD AUDUBON PLACE - LAKE GROVE BAY TO SOUTH END LAKE GREEN PLACE - LAKE LINDERO ROAD TO WEST END LAKE LINNET PLACE - LAKE LINDERO ROAD TO NORTH END CLERKENWELL BAY - ALDGATE ROAD TO ALDGATE ROAD SUMMERDALE AVENUE - CALEDON ROAD TO LASITA ROAD MAGDALENE BAY - BAYLOR AVENUE TO BAYLOR AVENUE LINACRE ROAD - MICHIGAN AVENUE TO RADCLIFFE ROAD AINSWORTH PLACE - KIRKBRIDGE DRIVE TO WEST END LARKIN COVE - BRENTLAWN BOULEVARD TO EAST END BEAULYNN COVE - ALLENDALE DRIVE TO SOUTH END

COVER SHEET, LOCATION PLAN & DRAWING LIST

CONSULTANT DRAWING NO.

C100

CITY DRAWING NUMBER

\\192.168.0.226\r-data\Proiects\2023\23-0107-003\Dwq\Mun\23