


THE CITY OF WINNIPEG PUBLIC WORKS DEPARTMENT ENGINEERING DIVISION

2023 THIN BITUMINOUS OVERLAY PROGRAM CONTRACT 2 - VARIOUS LOCATIONS

TENDER NO. 451-2023

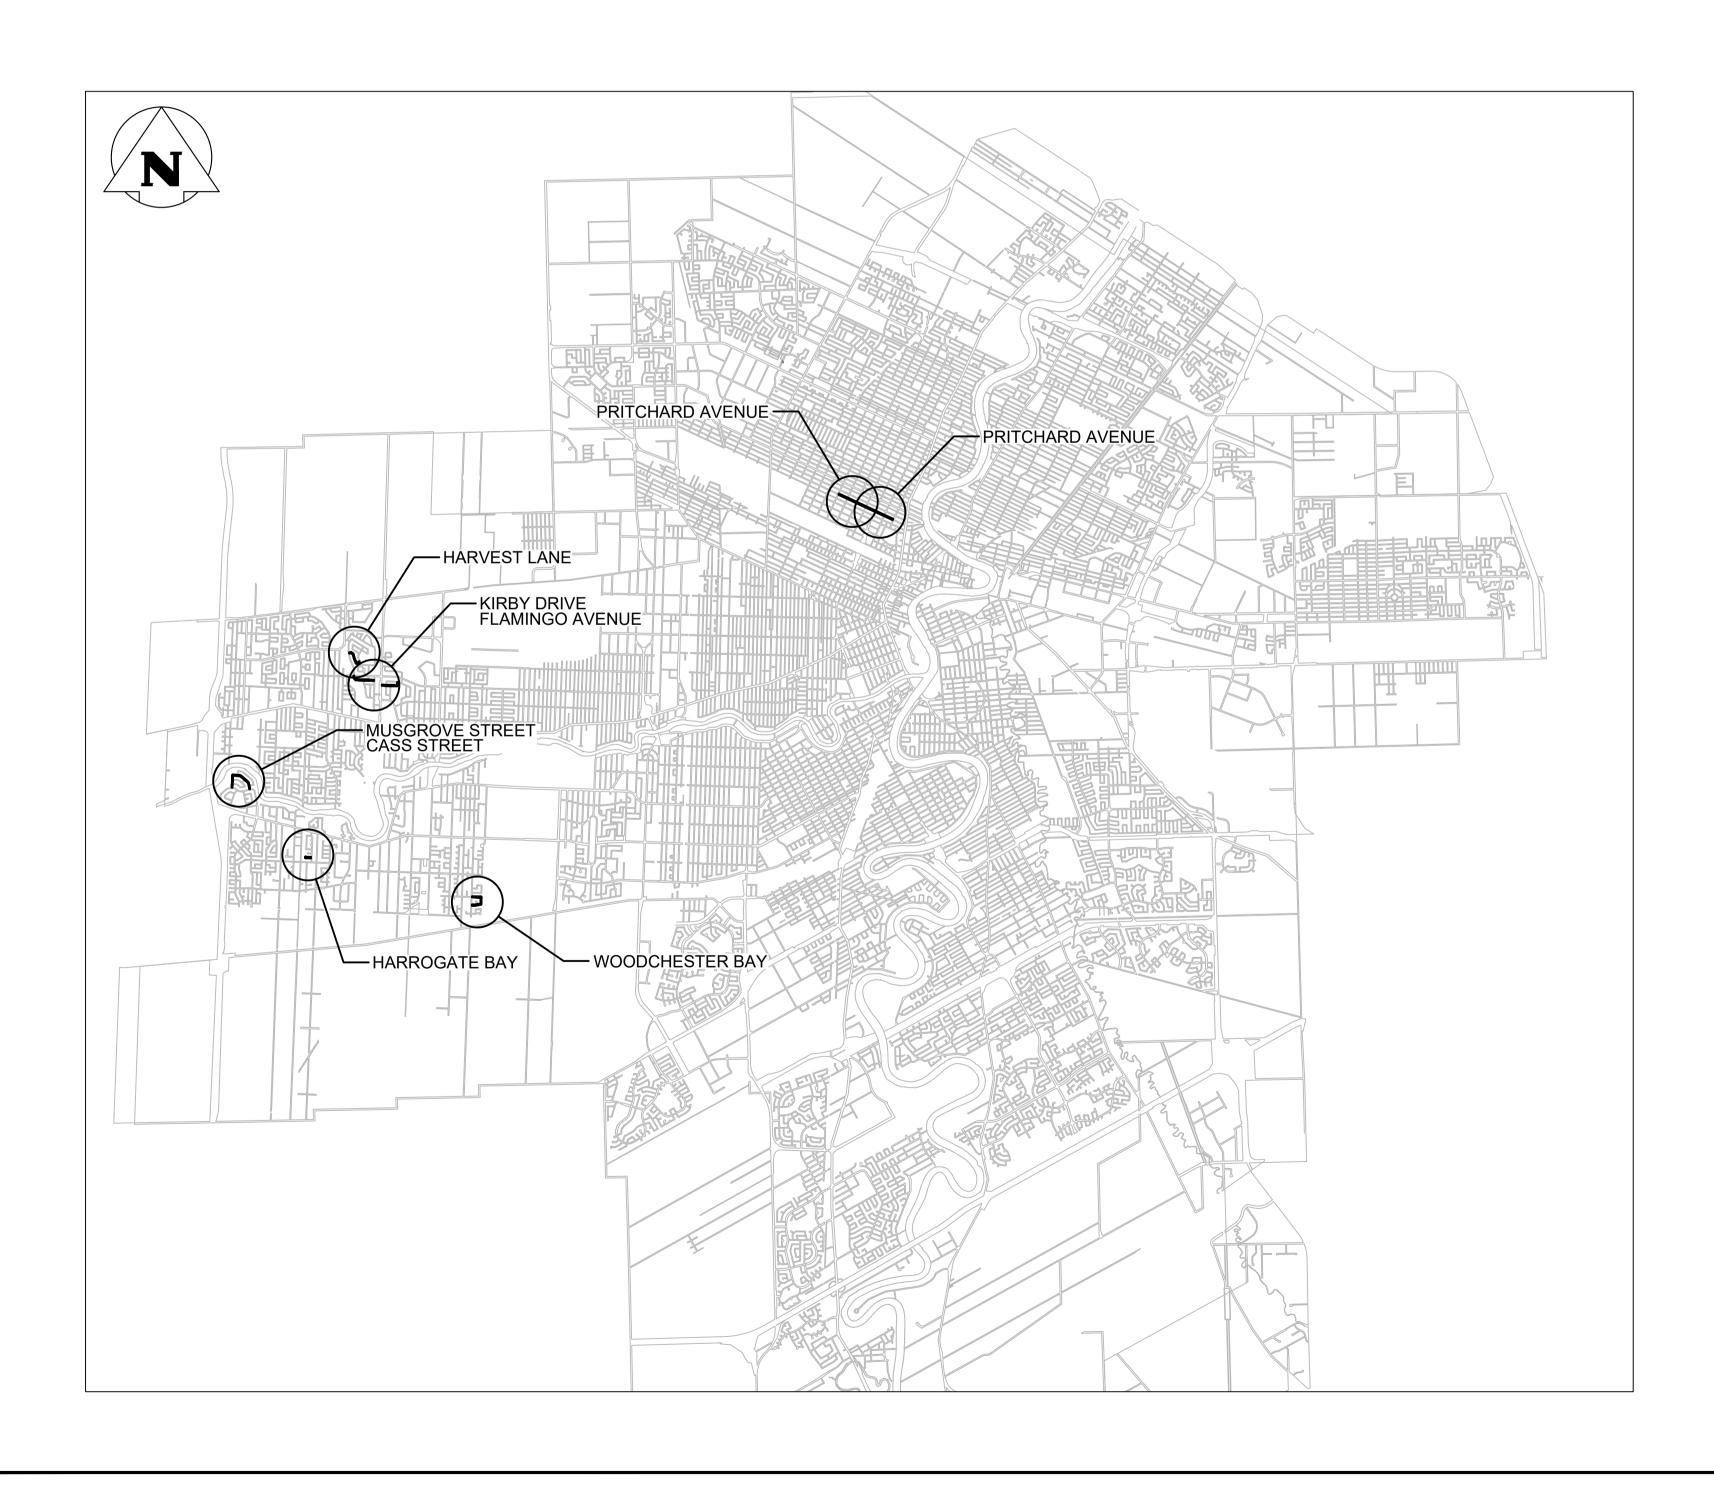

DRAWING LIST

DWG NO.	DESCRIPTION
C201	PRITCHARD AVENUE - POWERS STREET TO McKENZIE STREET
C201	PRITCHARD AVENUE - CHARLES STREET TO POWERS STREET
C201	HARVEST LANE - HERITAGE BOULEVARD TO VALLEY VIEW DRIVE
C201	KIRBY DRIVE - SETTER STREET TO NESS STREET
C201	FLAMINGO AVENUE - STURGEON ROAD TO ATHLONE DRIVE
C201	MUSGROVE STREET - BARKER BOULEVARD TO CASS STREET
C201	CASS STREET - BARKER BOULEVARD TO MUSGROVE STREET
C201	HARROGATE BAY - HUNTERSPOINT ROAD TO WEST END
C201	WOODCHESTER BAY - CATHCART STREET TO CATHCART STREET



COVER SHEET, LOCATION PLAN & DRAWING LIST

CONSULTANT DRAWING NO.

C200

CITY DRAWING NUMBER