


1 ELEVATION
 S102 SCALE: 3/8" = 1'-0"

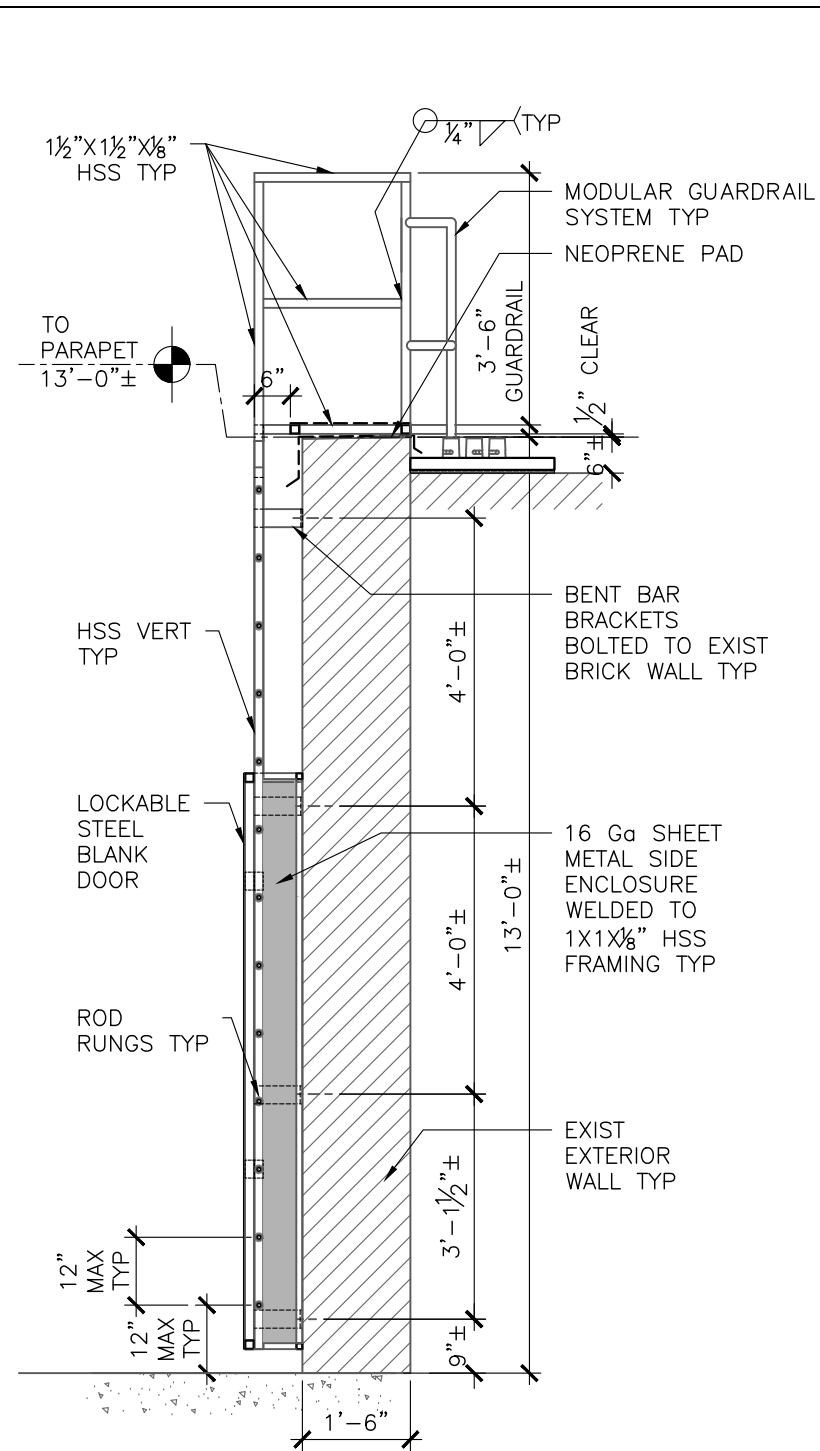

2 SECTION
 S102 SCALE: 3/8" = 1'-0"

ISSUED FOR CONSTRUCTION

NOTE:
 PROVIDE CAP PLATES AT HSS OPEN ENDS TYP.
 CONTRACTOR TO VERIFY HT OF CURB & ADJUST THE LANDING TO SUIT.

NEW ROOF ACCESS FIXED LADDER 195 TECUMSEH ST WINNIPEG MANITOBA R3E 3S3	 CHARLESON Engineering Ltd STRUCTURAL CONSULTANTS	103B-1479 BUFFALO PLACE WINNIPEG, MB R3T 1L7 PHONE NO : 204-895-1474 EMAIL: KEN@CHARLESONENG.CA		DESIGNED BY: KC	PROJECT #: 22110
				DRAWN BY: AMD	DATE: JUNE 21, 2023
				REVIEWED BY: KC	SCALE: AS SHOWN S102