


V:\Transportation Planning Drafting\01 - TIDraft\11 - Non-Regional Streets\Plaza Dr\Ref-01 - Plaza Dr_cul-de-sac (Option 2).dwg

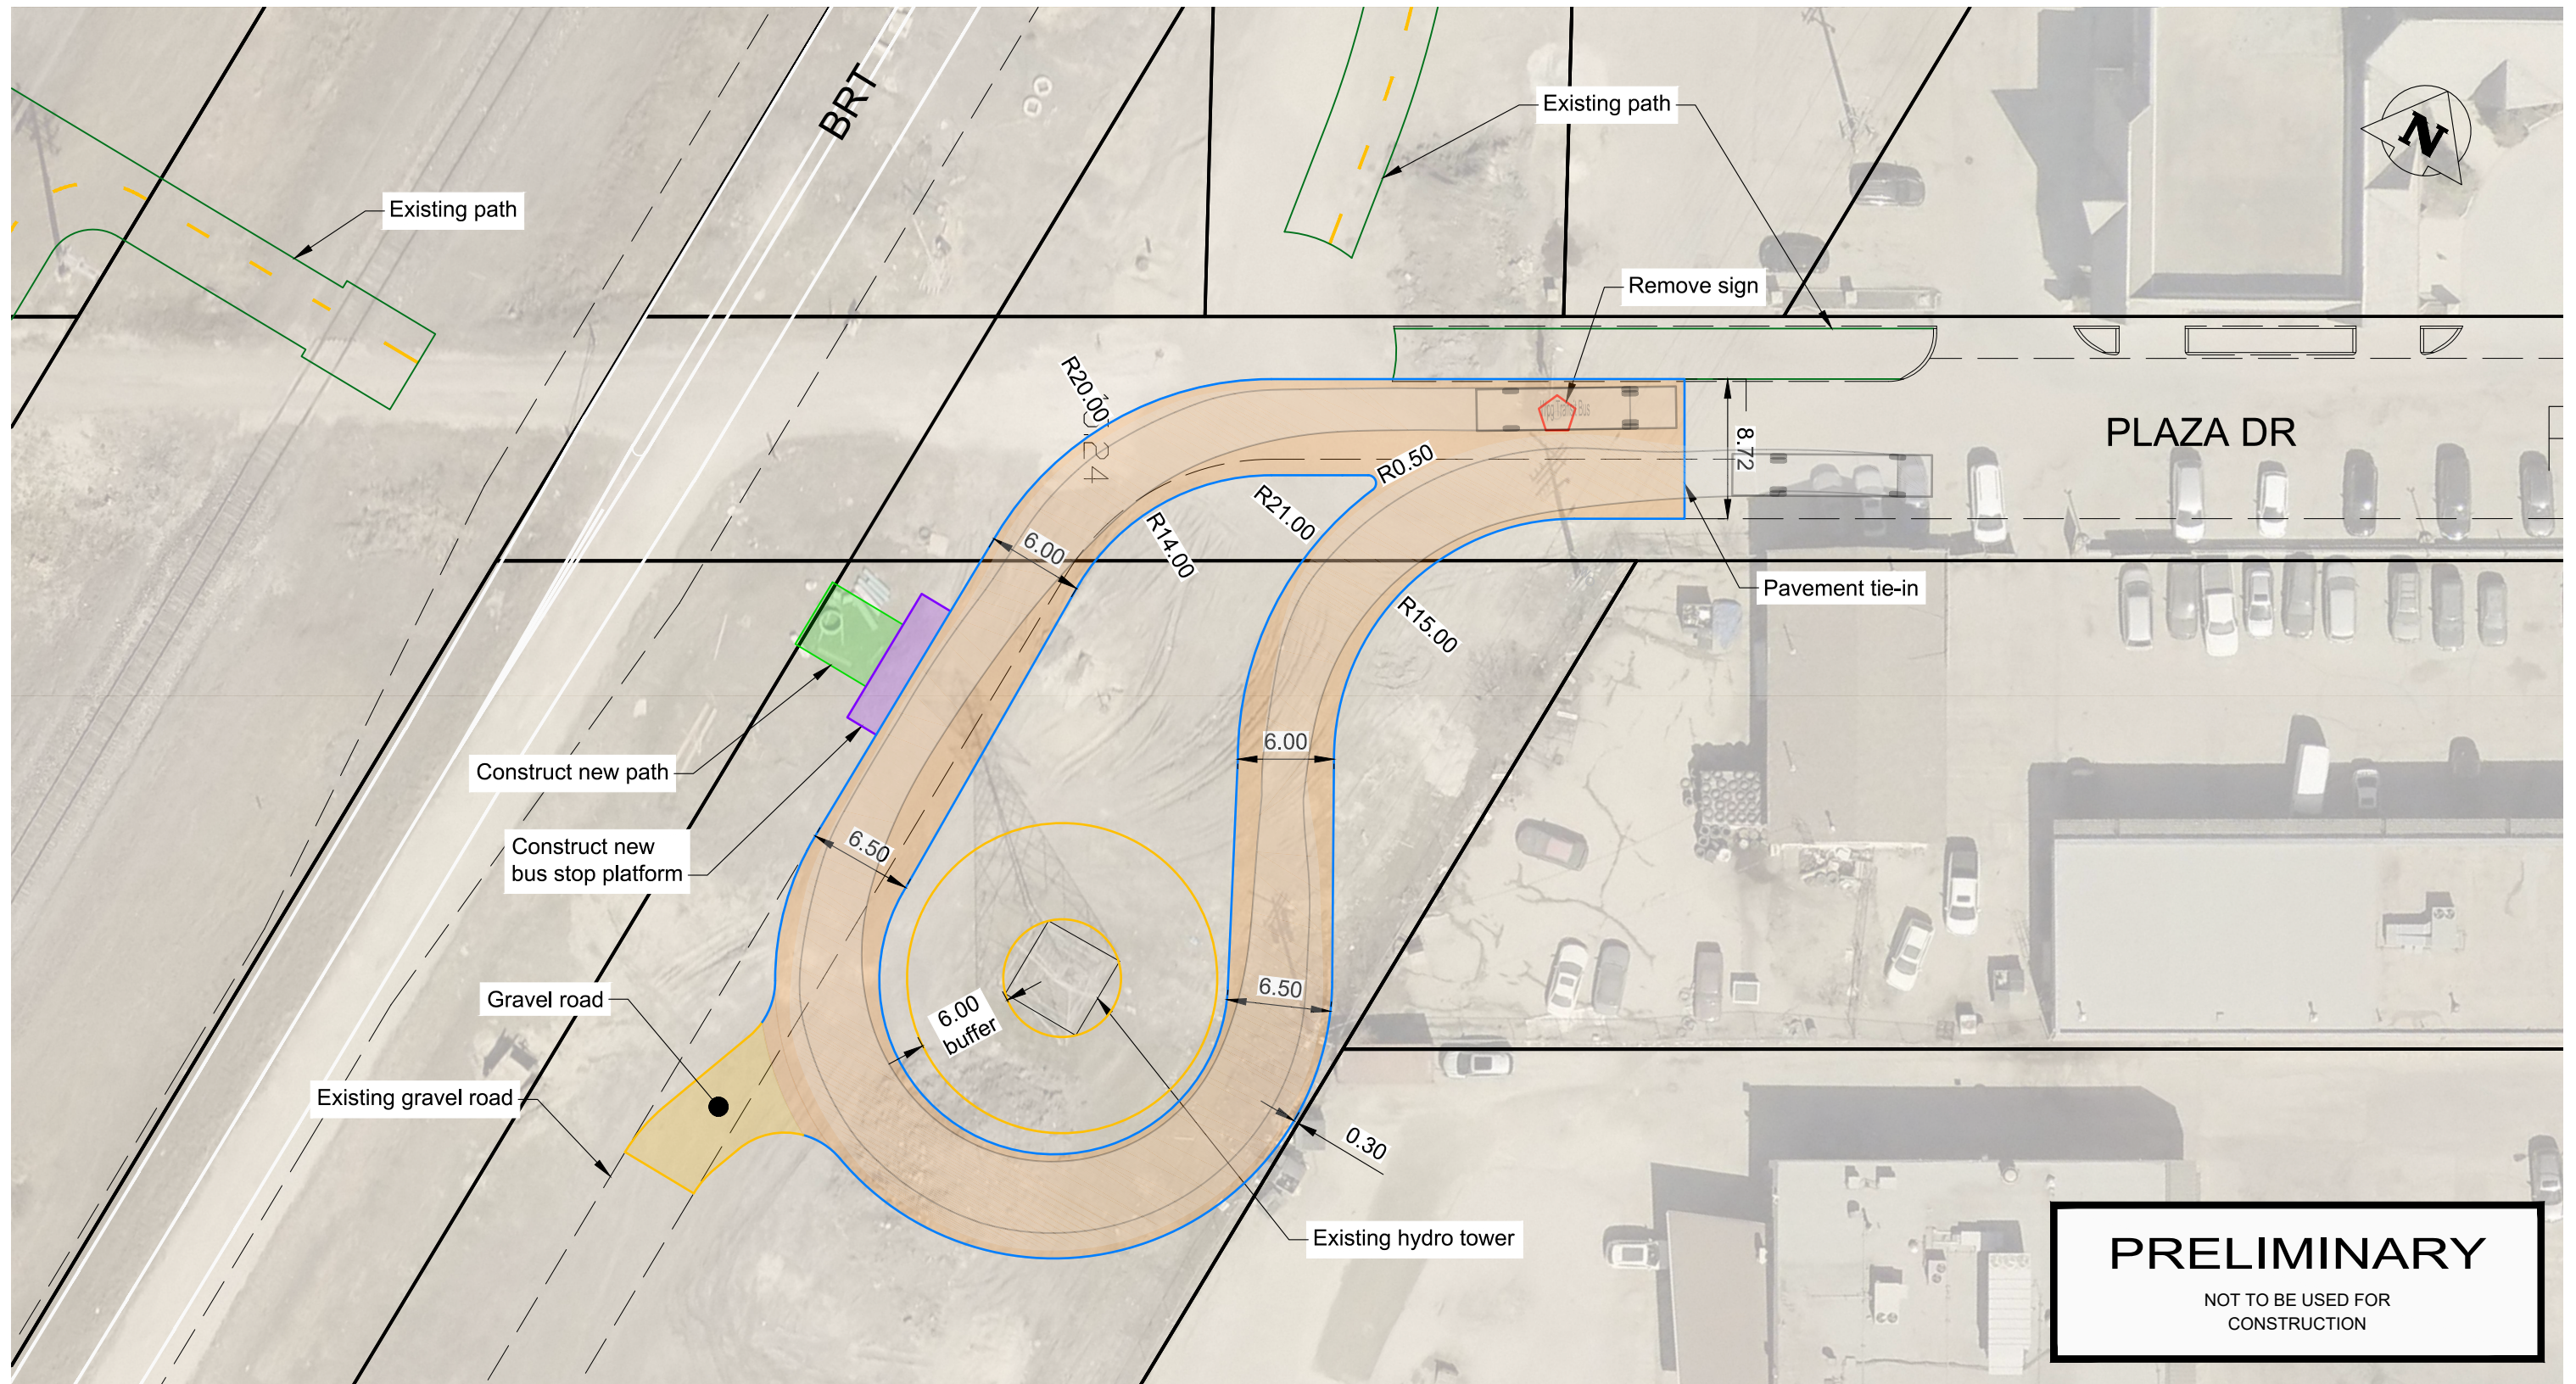

PRELIMINARY
 NOT TO BE USED FOR
 CONSTRUCTION

Proposed Work:

- Concrete Curb/Median/Boulevard
- Concrete Sidewalk
- Concrete Pavement
- Asphalt AT Path
- Sign Removal

THE CITY OF WINNIPEG PUBLIC WORKS DEPARTMENT TRANSPORTATION DIVISION	
DRAWN BY: MAD DATE: 2021-04-13	SCALE: HORIZONTAL: 1:400 VERTICAL: 1:400

Plaza Drive
 ≈215m west of Pembina Hi-way
 Installation of Cul-De-Sac (Option 2)

SHEET	OF
1	1
CITY DRAWING NUMBER:	
REF-01	