



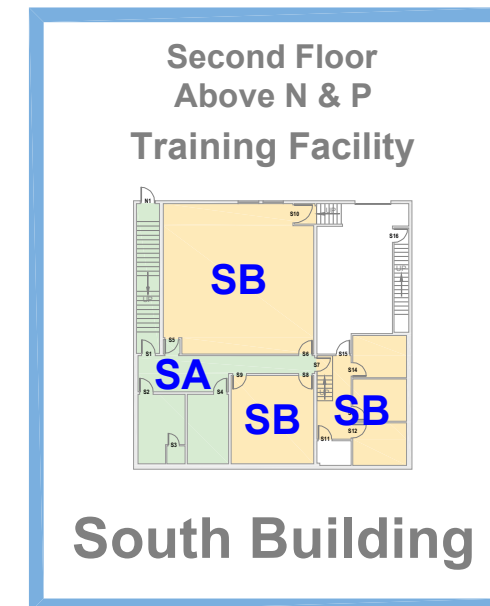

North Building

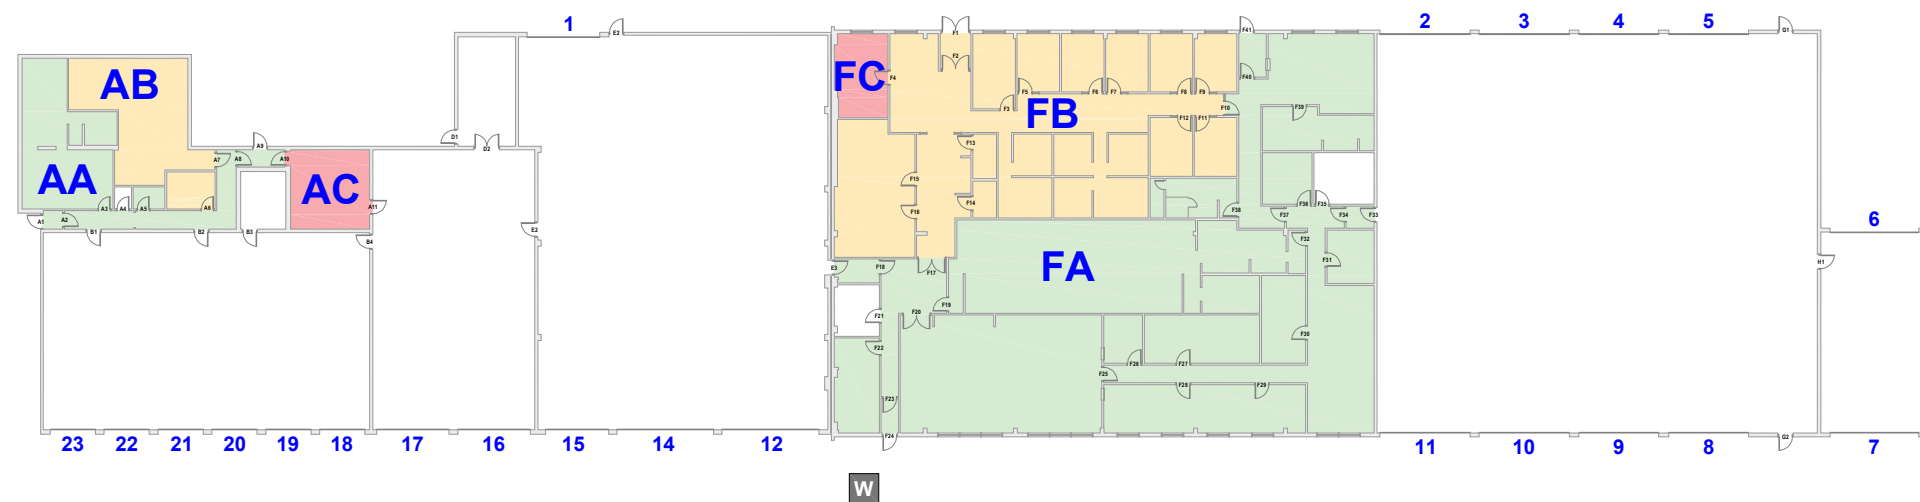


Cleaning Schedule and Areas (m²)

Section	Daily	Mon - Fri	Weekly	Total
AA	81.4			81.4
AB		62.1		62.1
AC			29.4	29.4
FA	621.2			621.2
FB		322.1		322.1
FC			20.0	20.0
KA	68.2			68.2
LA	3.9			3.9
SA	69.8			69.8
SB		181.8		181.8
Totals	844.5	566.0	49.4	1459.9

Cleaning Schedule and Areas (sq. ft)


Section	Daily	Mon - Fri	Weekly	Total
AA	876.2			876.2
AB		668.3		668.3
AC			316.5	316.5
FA	6,686.5			6,686.5
FB		3,467.1		3,467.1
FC			215.3	215.3
KA	734.1			734.1
LA	42.0			42.0
SA	751.3			751.3
SB		1,956.9		1,956.9
Totals	9,090.1	6,092.3	531.7	15,714.1

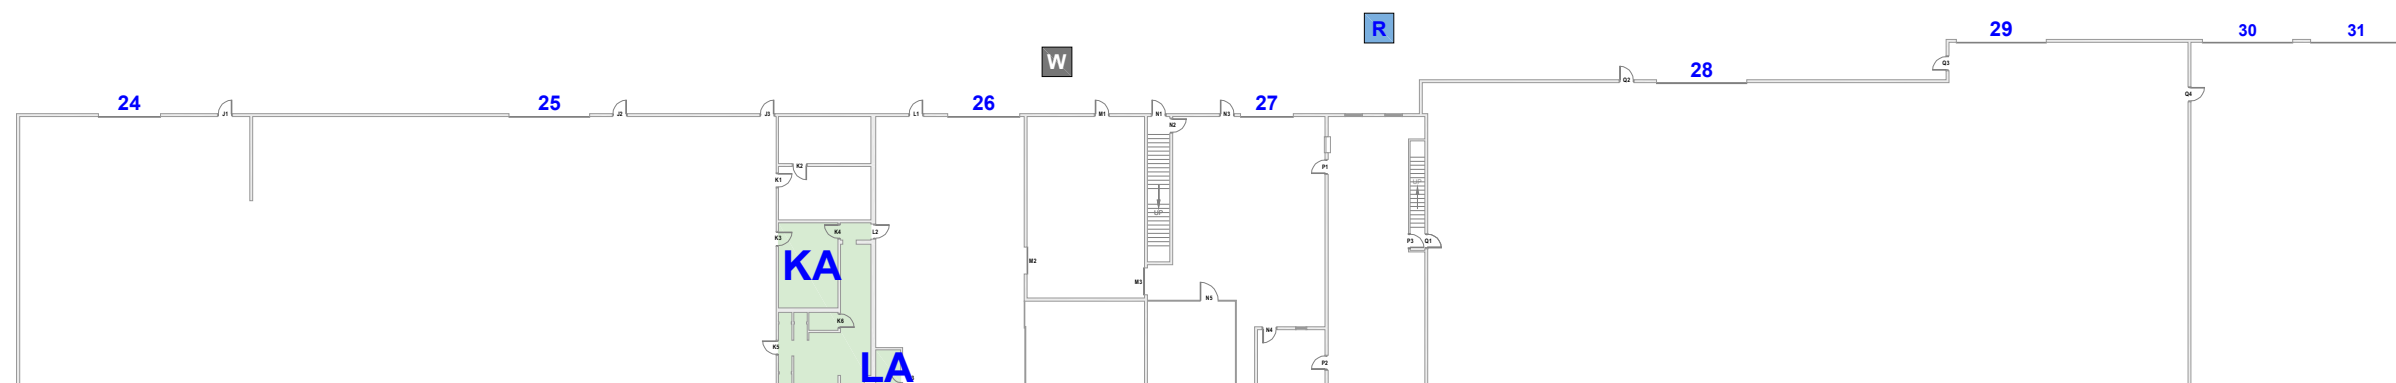

South Building

LEGEND

- KA CLEANING AREA
- W METAL WASTE BIN
- R METAL RECYCLING BIN

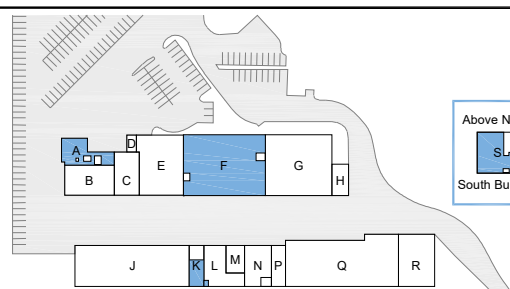

SCALE = 1:500
 (On 11" x 17" Paper) 0 5 10 (metres) 20

DATE: August 15, 2023

Sheet: 1 of 3


Updated by: Raymund Tabing, C.E.T.

Water Services Division
552 Plinguet Street

Cleaning Areas
 0552PG01-R2




North Building

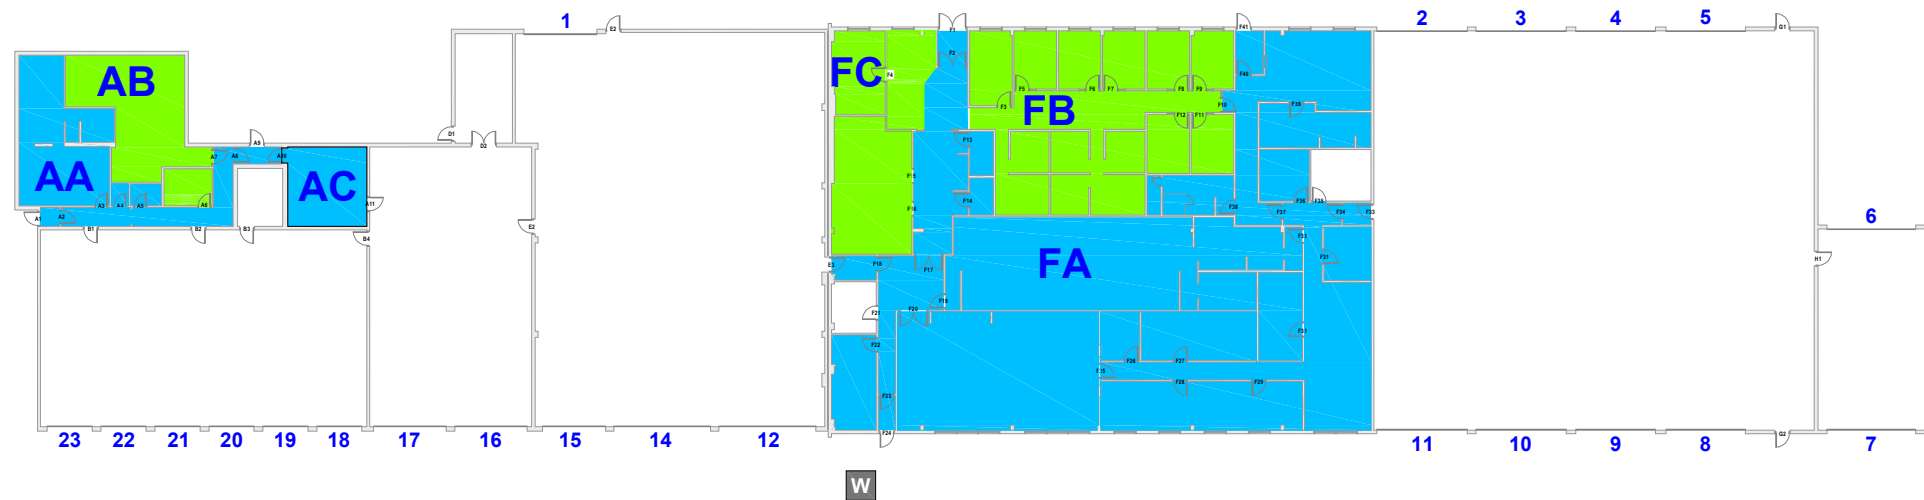

Flooring Areas (m ²)		
Section	Sweep/Vacuum	Mop/Autoscrub
AA		83.1
AB	53.8	
AC		29.1
FA		603.1
FB	262.1	55.0
FC	20.0	
KA		64.8
LA		3.9
SA		73.7
SB	45.7	136.1
Totals	381.6	1,048.8


Flooring Areas (sq. ft)		
Section	Sweep/Vacuum	Mop/Autoscrub
AA		894.8
AB	579.3	
AC		313.7
FA		6,491.4
FB	2,821.1	591.6
FC	215.7	
KA		697.4
LA		41.8
SA		792.9
SB	491.8	1,465.1
Totals	381.6	11,288.7

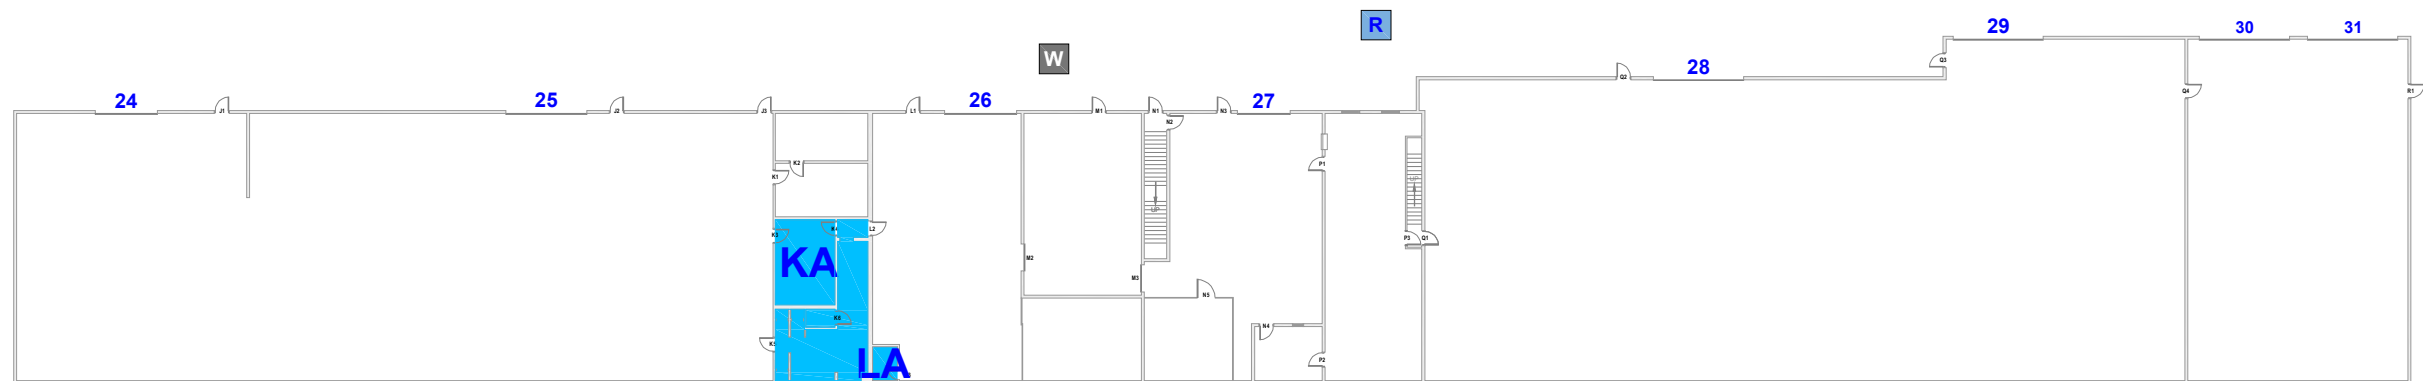

South Building

LEGEND

- KA CLEANING AREA
- W METAL WASTE BIN
- R METAL RECYCLING BIN

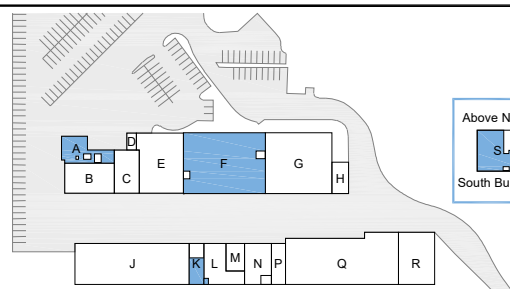

SCALE = 1:500
 (On 11" x 17" Paper) 0 5 10 (metres) 20

DATE: August 15, 2023

Sheet: 2 of 3



Updated by: Raymund Tabing, C.E.T.

Water Services Division
552 Plinguet Street


Cleaning Areas
 0552PG01-R2



North Building

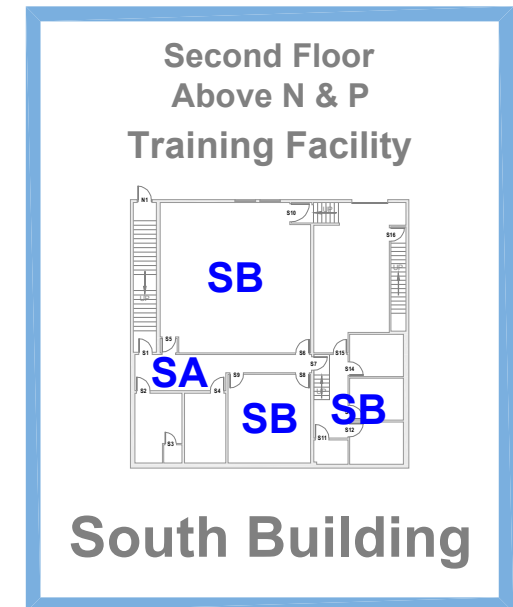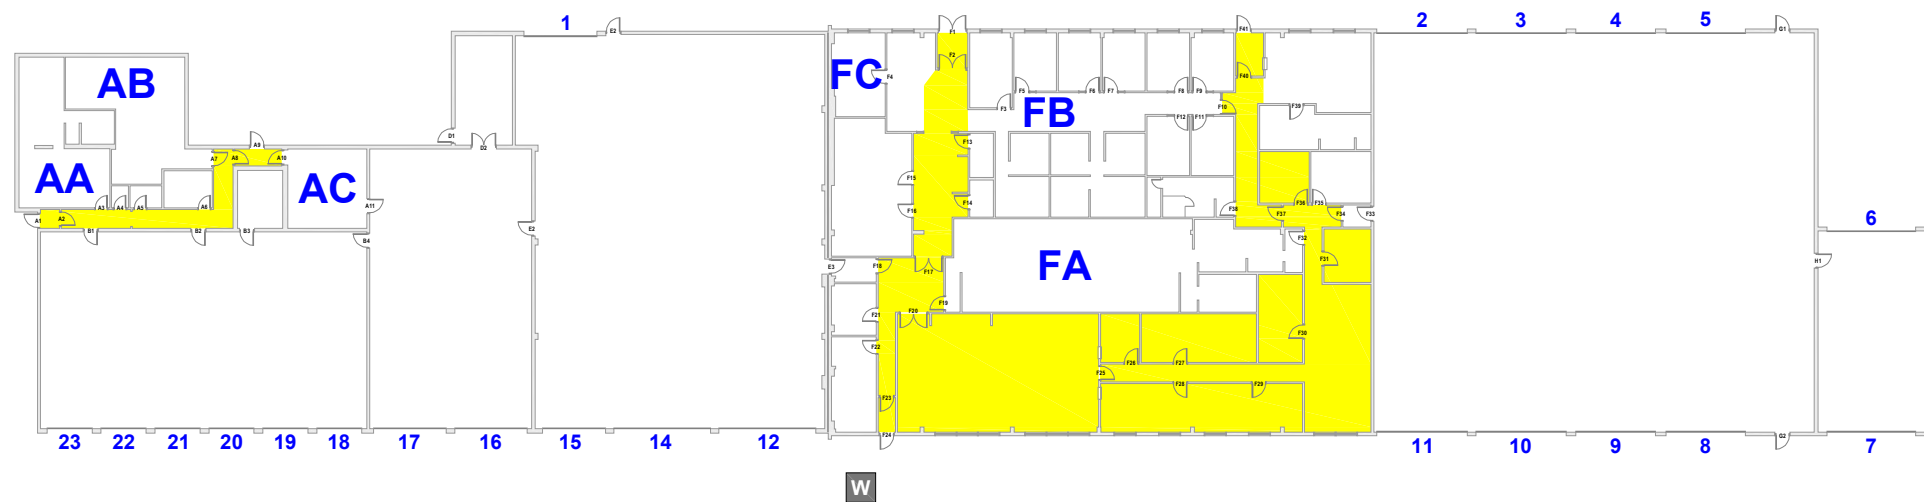


Waxing Areas (m ²)		
Section	(m ²)	sq. ft
AA	25.8	277.5
AB		
AC		
FA	358.7	3,860.6
FB	45.2	486.6
FC		
KA		
LA		
SA		
SB		
Totals	429.6	4,624.7

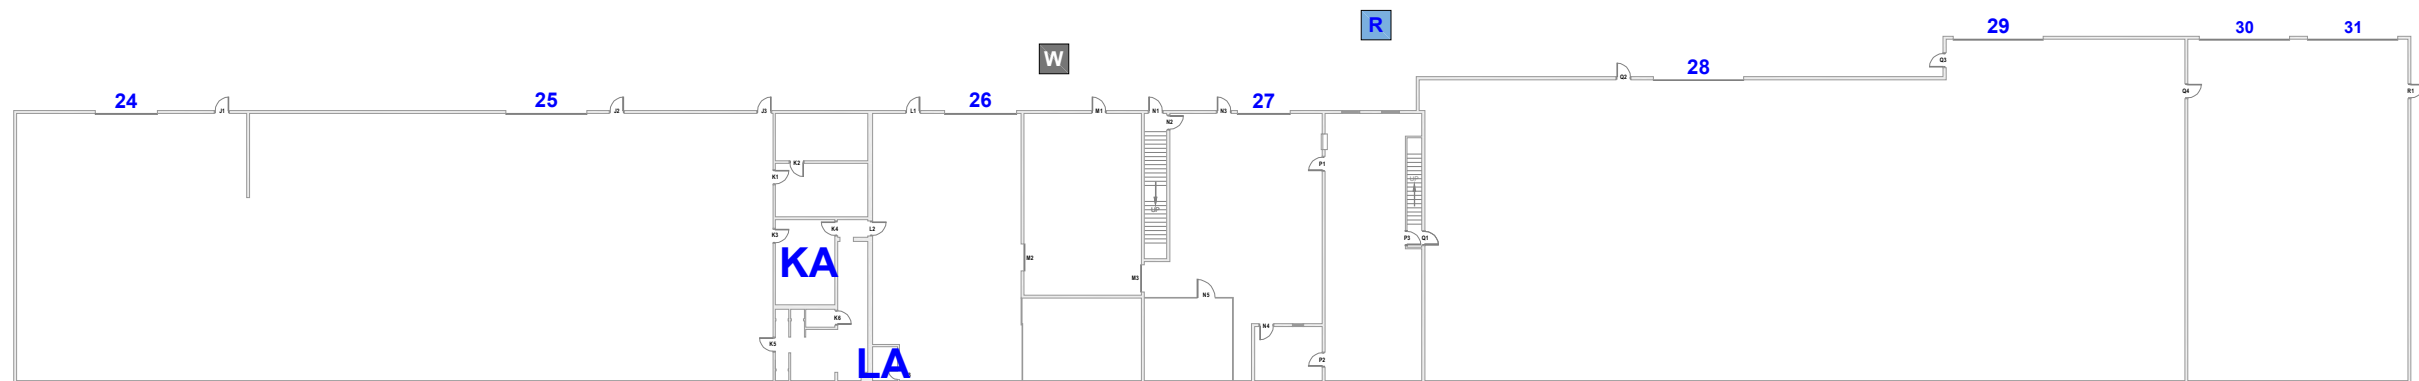

South Building

LEGEND

- KA** CLEANING AREA
- W** METAL WASTE BIN
- R** METAL RECYCLING BIN

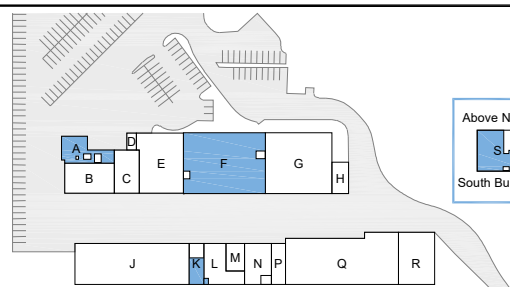

SCALE = 1:500
 (On 11" x 17" Paper) 0 5 10 (metres) 20

DATE: August 15, 2023

Sheet: 3 of 3

Updated by: Raymund Tabing, C.E.T.

Water Services Division
552 Plinguet Street

Cleaning Areas
 0552PG01-R2