





- LEGEND**
- PROPERTY LINE
  - LIMIT OF WORK
  - GRID LINE

- GENERAL NOTES**
1. ALL DIMENSIONS ARE IN METRES UNLESS NOTED OTHERWISE.
  2. CONTRACTOR TO STAKE OUT LOCATION OF ALL WORKS FOR APPROVAL PRIOR TO ANY CONSTRUCTION OR REMOVALS.
  3. CONTRACTOR TO CONFIRM ALL DIMENSIONS ON SITE AND REPORT ANY DISCREPANCIES PRIOR TO CONSTRUCTION.
  4. DURING CONSTRUCTION, CONTRACTOR TO PROTECT TO CITY OF WINNIPEG STANDARDS ALL EXISTING TREES, SIDEWALKS, CURBS, SOD, UTILITIES AND PAVING TO REMAIN. AREAS DAMAGED DURING CONSTRUCTION TO BE REPAIRED TO CITY OF WINNIPEG STANDARDS AT CONTRACTOR'S COST.
  5. CONSTRUCTION ACCESS TO BE LIMITED TO THE ROUTES SPECIFIED ON SITE BY CONTRACT ADMINISTRATOR.
  6. CONTRACTOR IS RESPONSIBLE FOR ALL REMOVALS AS REQUIRED TO CONSTRUCT ALL WORKS AS SHOWN ON PLANS AND DETAILS. ALL ITEMS TO BE REMOVED MUST BE DISPOSED OF LEGALLY OFF SITE.
  7. CONTRACTOR TO REPAIR ALL ON AND OFF SITE SODDED AREAS, SHRUB BEDS, TREES, CONCRETE, ROAD PAVING AND CURBS ETC., DAMAGED DURING CONSTRUCTION TO THE CITY OF WINNIPEG STANDARDS AT THEIR OWN COST.
  8. REFER TO CIVIL FOR SITE SERVICING
  9. REFER ALSO TO MECHANICAL AND ELECTRICAL
  10. REFER ALSO TO WRITTEN SPECIFICATIONS.

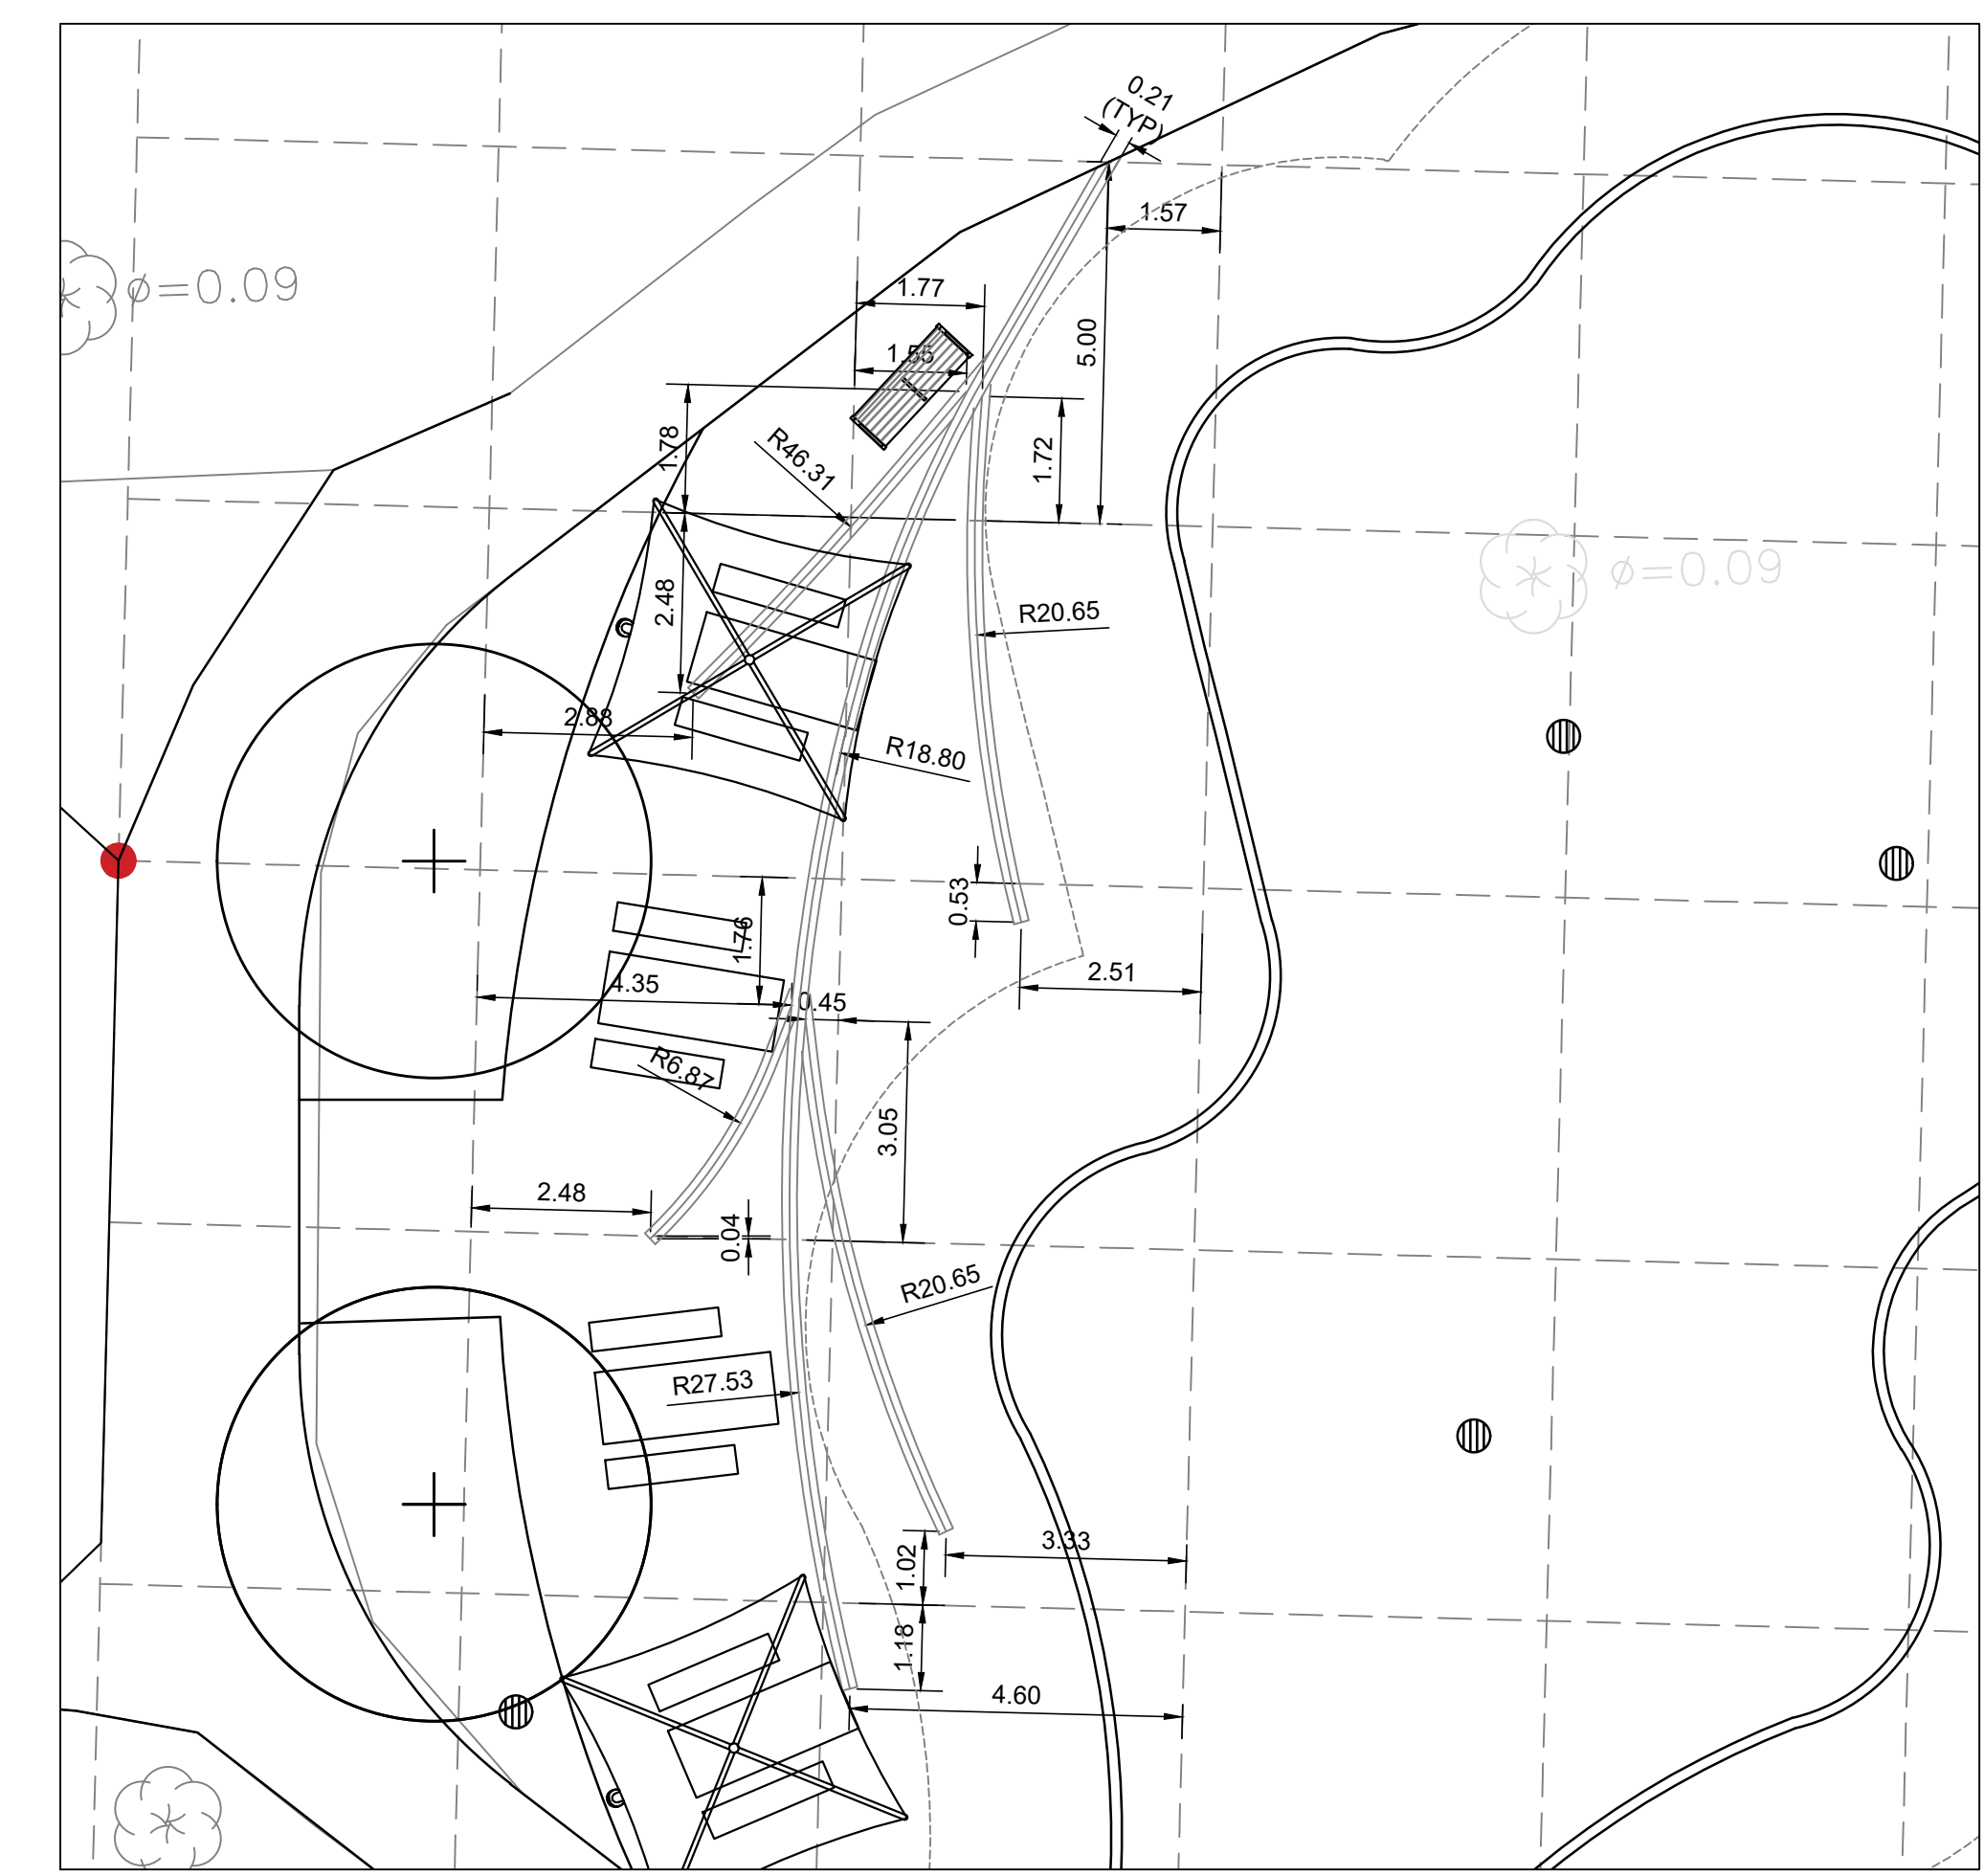

UNIT PAVER IN BLOCKOUT DIMENSION PLAN

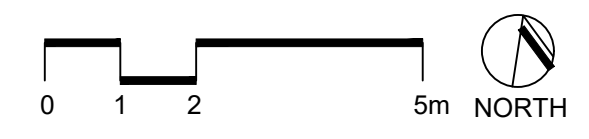

No.	Revisions	Date	By
1	ISSUED FOR TENDER	2022-01-12	MN

Date: 2023-01-12 NTS  
 Scale: MN/JW  
 Drawn By: MN  
 Checked By: JW



**M c GOWAN · RUSSELL**  
 Client  
 CITY OF WINNIPEG

Project Title  
**MAPLES CC & ADSUM PARK SPRAY PAD**  
 Sheet Title  
**DIMENSION PLAN**

Project No. 22-015 Drawing No. L1.2