





THE CITY OF WINNIPEG WATER AND WASTE DEPARTMENT ENGINEERING DIVISION

TRACK DESIGN PACKAGE PROPOSED SIDING RELOCATION MILE 10.40 TO MILE 10.56 GREATER WINNIPEG WATER DISTRICT RAILWAY RURAL MUNICIPALITY OF SPRINGFIELD - MANITOBA

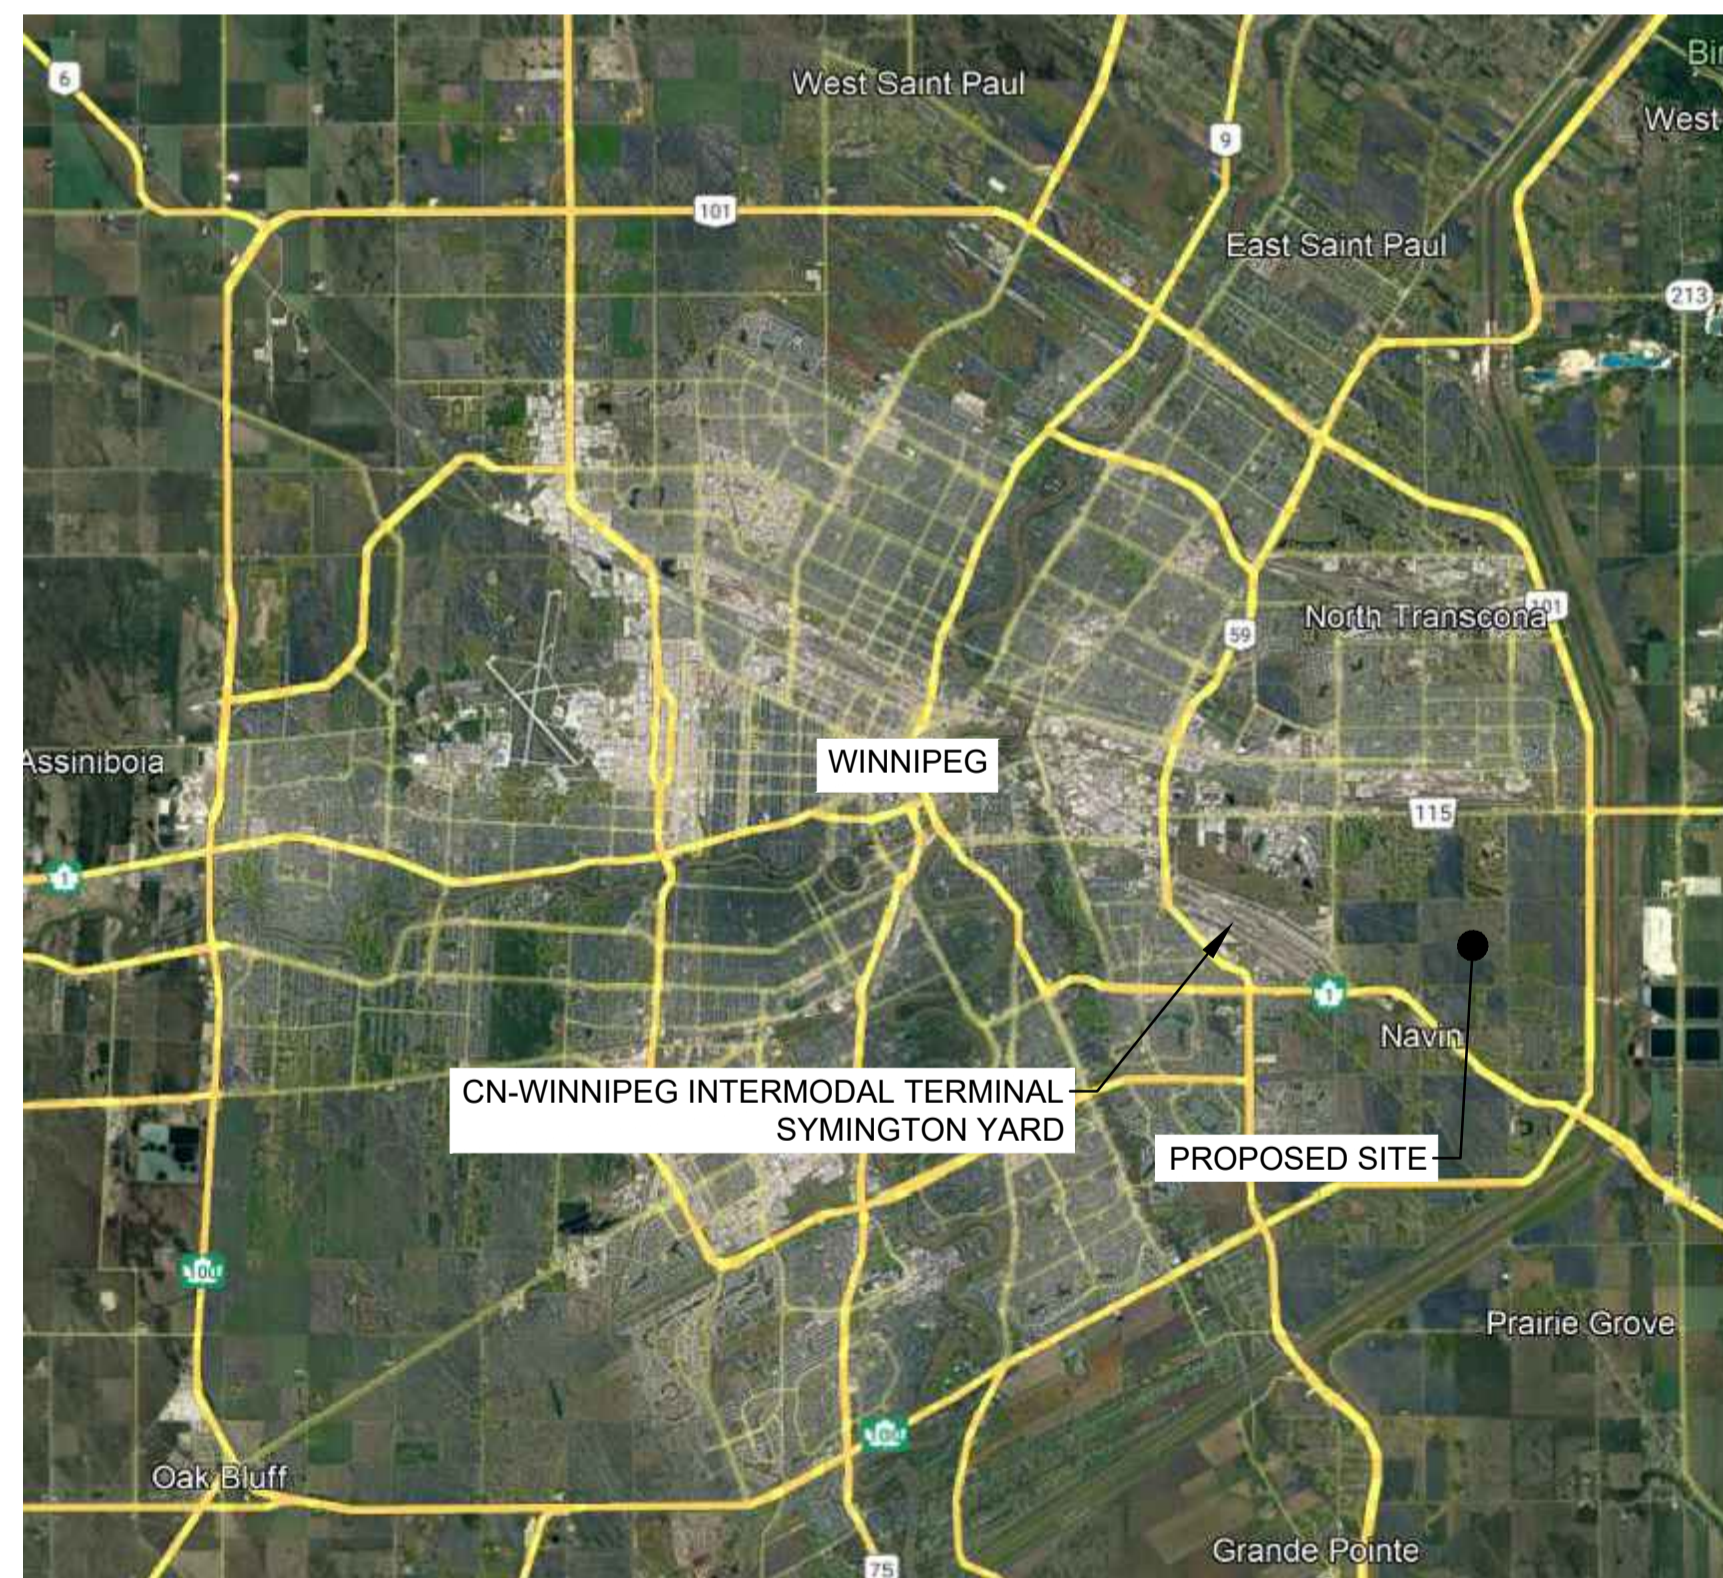

SITE VICINITY MAP
N.T.S

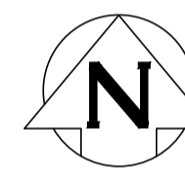

SITE LOCATION MAP
N.T.S

NOT FOR CONSTRUCTION

B.M. ELEV.	 500 - 311 Portage Avenue, Winnipeg MB Canada www.stantec.com		 CONSULTANT DRAWING NUMBER CT-000	 THE CITY OF WINNIPEG WATER AND WASTE DEPARTMENT ENGINEERING DIVISION WINNIPEG-MANITOBA	SHEET 1 OF 7 CITY DRAWING NUMBER 1-0751R-D0004-001-R0
	DESIGNED BY MY DRAWN BY GR SCALE: HORIZONTAL N.T.S. VERTICAL DATE 2023 05 05	CHECKED BY MY APPROVED BY ERT RELEASED FOR CONSTRUCTION DATE			
0 ISSUED FOR TENDER 23/05/05 M.Y. NO. REVISIONS DATE BY	PLOT DATE: 2023 05 05		CONTRACT NUMBER: X	FILE PATH: \\C:\0045-ppfs01\workgroup\1137\active\113733898\0300_drawing\0302_sheet_files\10_track\	FILE NAME: CT000.dwg