
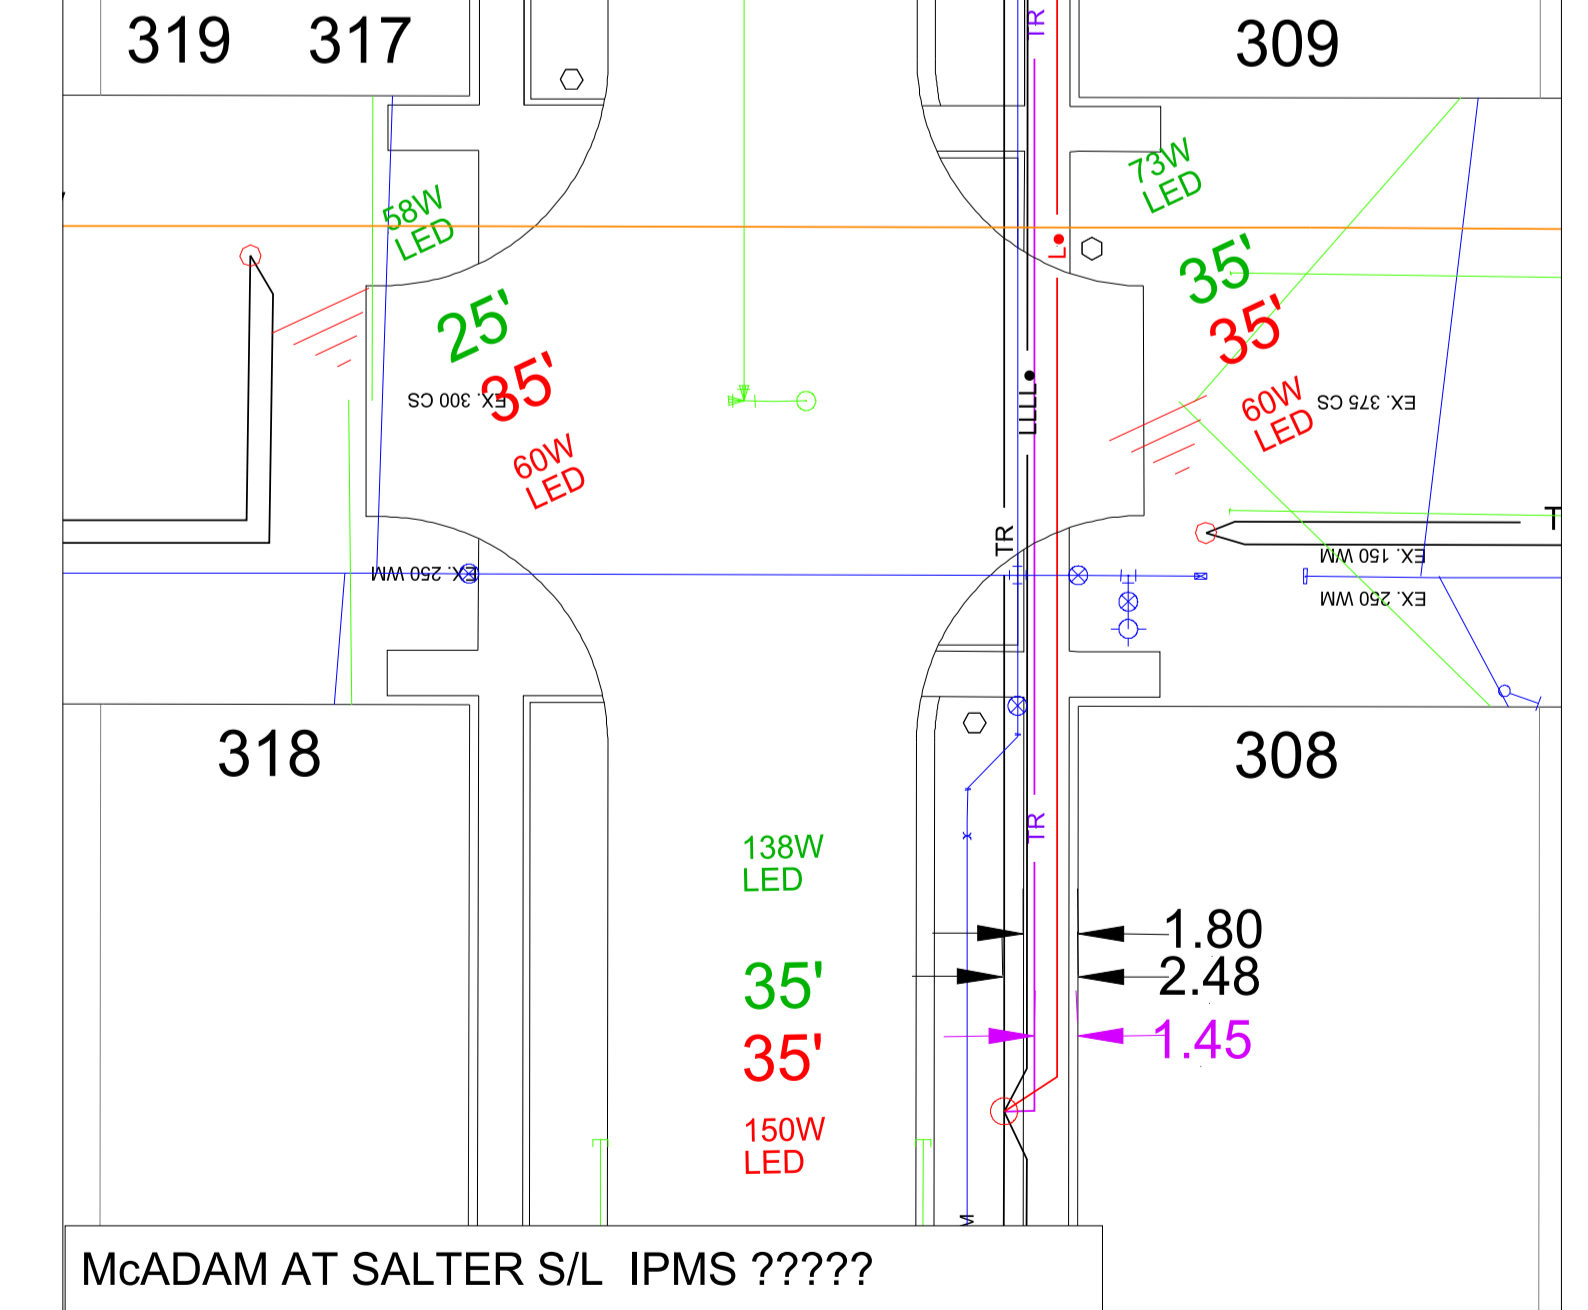
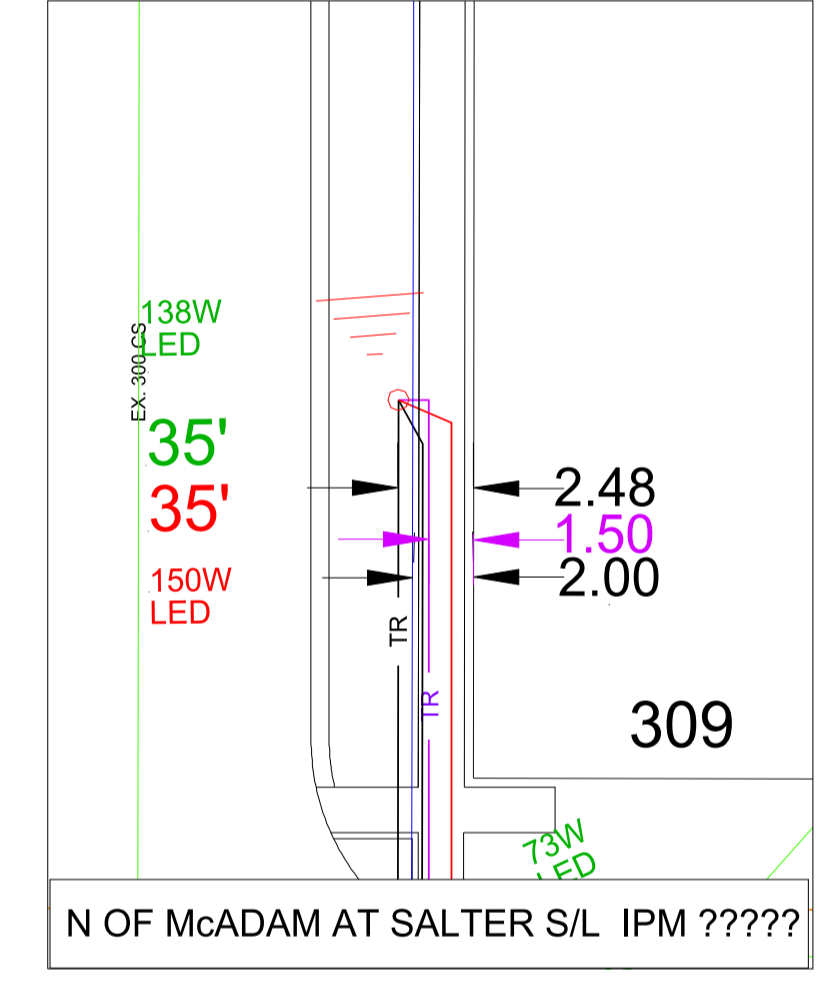
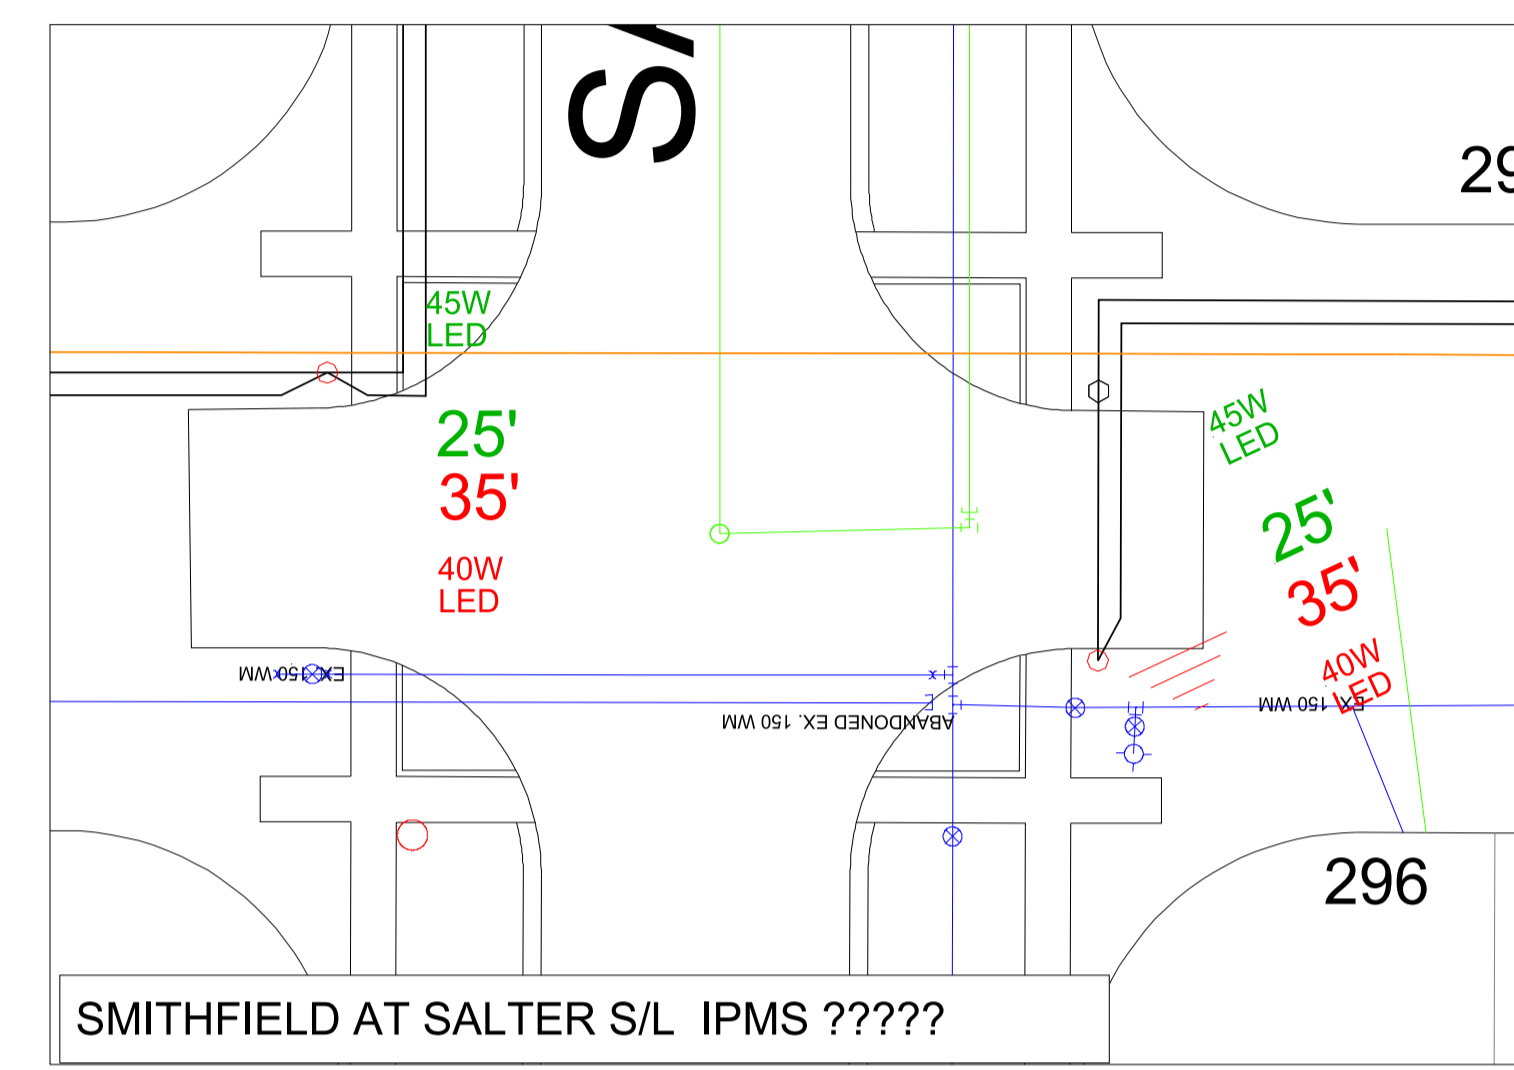


VIEW 3 ON SHEET 3

VIEW 2 ON SHEET 2

VIEW 2 ON SHEET 2

VIEW 1 ON SHEET 1

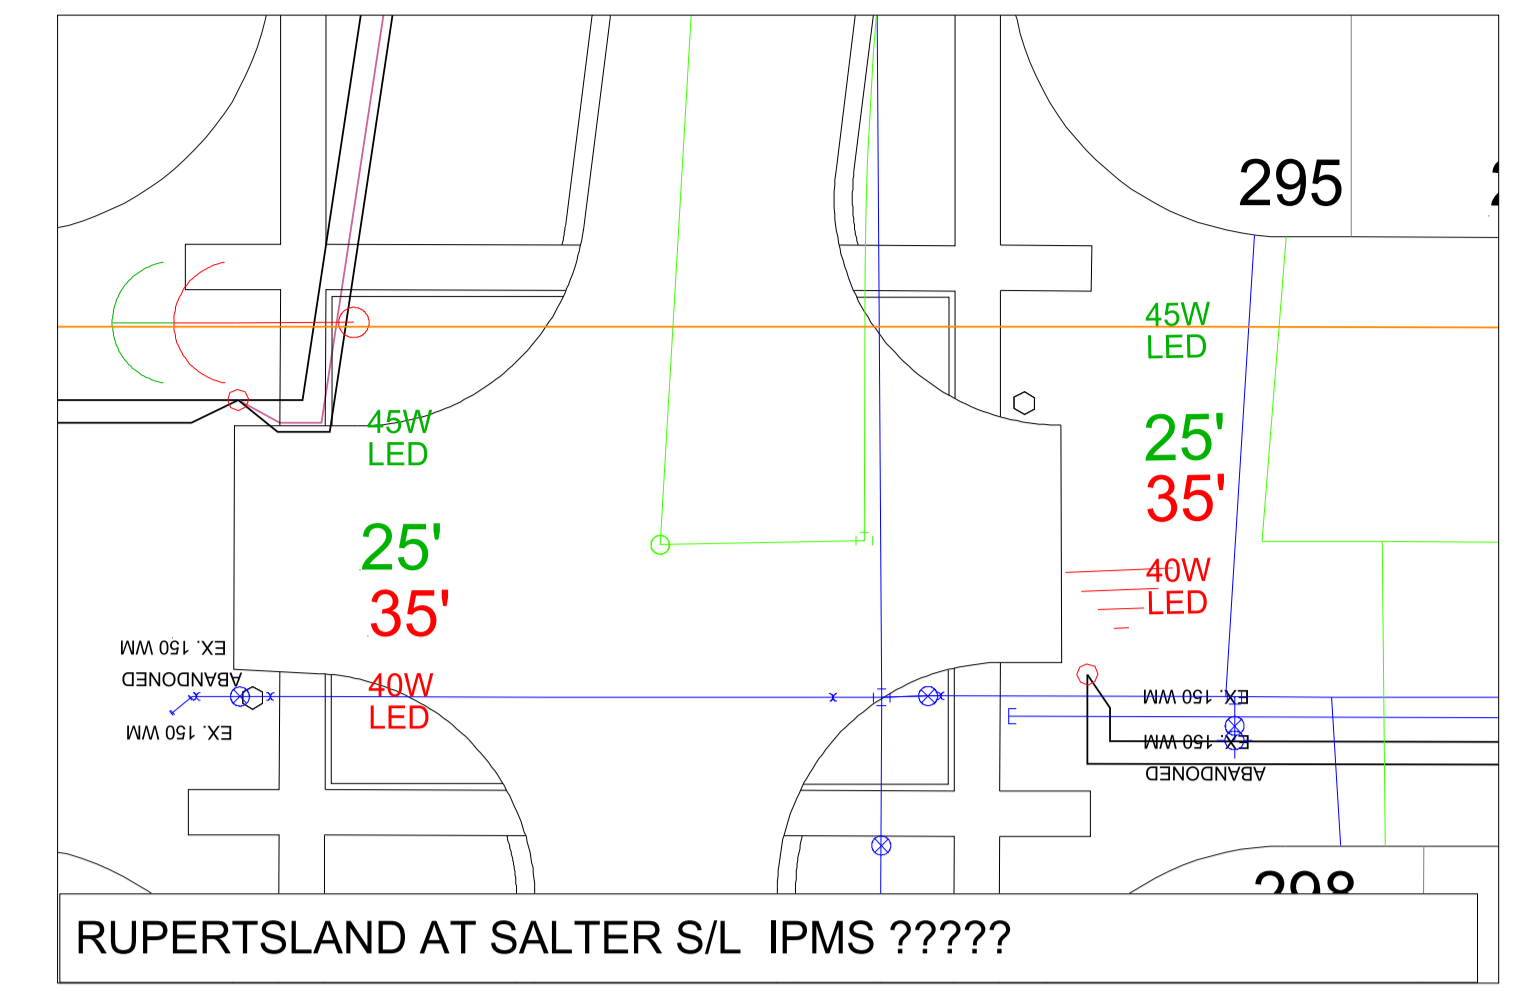

NOTES:
 CONSTRUCTION STANDARDS:
 MANITOBA HYDRO IS RESPONSIBLE FOR INSTALLING FIBERGLASS PAD AND BUMPER POSTS FOR POTENTIAL DAMAGE TO THE UTILITY LINES.
 CUSTOMER ACCEPTANCE:
 THE CUSTOMER SERVICE DEPARTMENT REPRESENTATIVE IS RESPONSIBLE FOR OBTAINING WRITTEN CUSTOMER AGREEMENT TO THE PROPOSED INSTALLATION PRIOR TO CONSTRUCTION COMMENCEMENT.
 SITE GRADING:
 THE DEVELOPER IS RESPONSIBLE FOR GRADING OF THE SITE TO WITHIN +0.15M OF FINISHED GRADE PRIOR TO CONSTRUCTION COMMENCEMENT. BENCHMARKS ARE TO BE OBTAINED FROM THE DEVELOPER OR CONSULTANT.
 EQUIPMENT ELEVATIONS:
 THE DEVELOPER TO INDICATE ON ONE COPY OF THE MANITOBA HYDRO DRAWINGS THE FINISHED GRADE AT ALL EQUIPMENT LOCATIONS, REFERENCED TO A BENCHMARK.
 SURVEY MONUMENTS:
 SURVEY TO STAKE OUT SURVEY MONUMENTS IN THE VICINITY OF THE NEW CONSTRUCTION TO PREVENT DAMAGE OR LOSS.

P38033 INSTALLED

NO	WATTAGE/TYPE	POLE TYPE
1	60W LED	EXCLUSIVE
1	150W LED	EXCLUSIVE
1	240W LED	EXCLUSIVE

P38033 SALVAGED

NO	WATTAGE/TYPE	POLE TYPE
1	58W LED	EXCLUSIVE
1	84W LED	EXCLUSIVE
1	130/150W LED	EXCLUSIVE
1	240W	EXCLUSIVE

P????? INSTALLED

NO	WATTAGE/TYPE	POLE TYPE
1	60W LED	EXCLUSIVE
1	150W LED	EXCLUSIVE
1	240W LED	EXCLUSIVE

P????? SALVAGED

NO	WATTAGE/TYPE	POLE TYPE
1	45W LED	EXCLUSIVE
1	130/150W LED	EXCLUSIVE
1	240W LED	EXCLUSIVE

REEL NUMBER	MANUFACTURER	MANUFACTURE DATE

AUTHORITY	NOTIFIED	NOT REQ'D	OBTAINED
DISTRICT	2023		2023
CITY OF WINNIPEG	2023		2023
M.T.S.		X	
GAS		X	
SHAW		X	
EASEMENTS		X	
COMMUNICATIONS		X	
S.C.C.		X	
DEPT. OF HIGHWAYS		X	

CONTACT	NAME	PHONE NUMBER	E-MAIL ADDRESS
DESIGN	FRAN HAYES	451-3570	FHAYES@HYDRO.MB.CA
DESIGN ENGINEER	MIKE SEFTON	752-5702	MSEFTON@HYDRO.MB.CA
PORTFOLIO MGR	DANN WACHS	451-5817	DWACHS@HYDRO.MB.CA
ENERGY SERVICE ADJUDICATOR	RYAN ALBURY	325-2997	RALBURY@HYDRO.MB.CA
LVO CONSTRUCTION	JEFF BREANEY	871-2003	JBREANEY@HYDRO.MB.CA
OH CONSTRUCTION	BRYAN SANGSTER	480-4801	BSANGSTER@HYDRO.MB.CA
HYDRO GAS			
SHAW			
M.T.S.			
CUSTOMER REPRESENTATIVE	NAVEED HAIDER	471-3133	NHAIDER@WINNIPEG.CA
CONSULTANT REPRESENTATIVE	KEVIN RAE	891-4975	KEVIN.RAE@STANTEC.COM
DISTRICT ENG TECH	TOM HUMBLE	583-1289	THUMBLE@HYDRO.MB.CA

BANNERS AND ASSOCIATED HARDWARE TO BE REMOVED AND RETURNED TO THE CITY OF WINNIPEG 1277 PACIFIC AVENUE WITH AN ITEMIZED LIST OF QUANTITIES

FOR APPROVAL NOT FOR CONSTRUCTION

****DISCLAIMER****
 THE INDICATION OF OTHER PARTIES ON THIS DRAWING ARE FOR TRENCH LOCATION PURPOSES ONLY. REFER TO THE OTHER PARTY'S DRAWINGS FOR DESIGN DETAILS.

THIS IS A PRINT OF A DOCUMENT THAT HAS BEEN ELECTRONICALLY AUTHENTICATED WITH TECHNOLOGY AUTHORIZED BY THE EGM. THE ORIGINAL IS IN ELECTRONIC FORM.

CONTACT "CLICK BEFORE YOU DIG MANITOBA" AT ClickBeforeYouDigMB.com
THREE FULL WORKING DAYS
 PRIOR TO CONSTRUCTION FOR LOCATION OF EXISTING WATER, WASTEWATER, LAND DRAINAGE UTILITIES AND MANITOBA HYDRO UTILITIES

INFORMATION PERTAINING TO THE SIZE, TYPE AND LOCATION OF MANITOBA HYDRO FACILITIES AND INSTALLATIONS IS ILLUSTRATIVE AND SHOULD NOT BE RELIED ON FOR THE PURPOSES OF ANY ACTIVITY BEING CONDUCTED AT OR NEAR THE IDENTIFIED HYDRO INSTALLATIONS. ALL LOCATIONS AND EQUIPMENT MUST BE VERIFIED BY APPROPRIATE

DATE	REVISIONS	BY	CHKD.	APP.

AREA NUMBER	1527	MANITOBA HYDRO
STATION NUMBER	WO# P:38033	DISTRIBUTION ENGINEERING
FEDDER NUMBER	1078	NETWORK # 4307791
DRAWING NUMBER	BWS12-03	CSC: CITY CENTRE
		CUSTOMER SERVICE PROJECT
		COW SALTER ST (JEFFERSON TO INKSTER)
		CITY OF WINNIPEG SALTER RECONSTRUCTION
		REQUIRING STREET LIGHTING REPLACEMENT
DATE	2023 02 23	1-04707-DE-50000-0616