


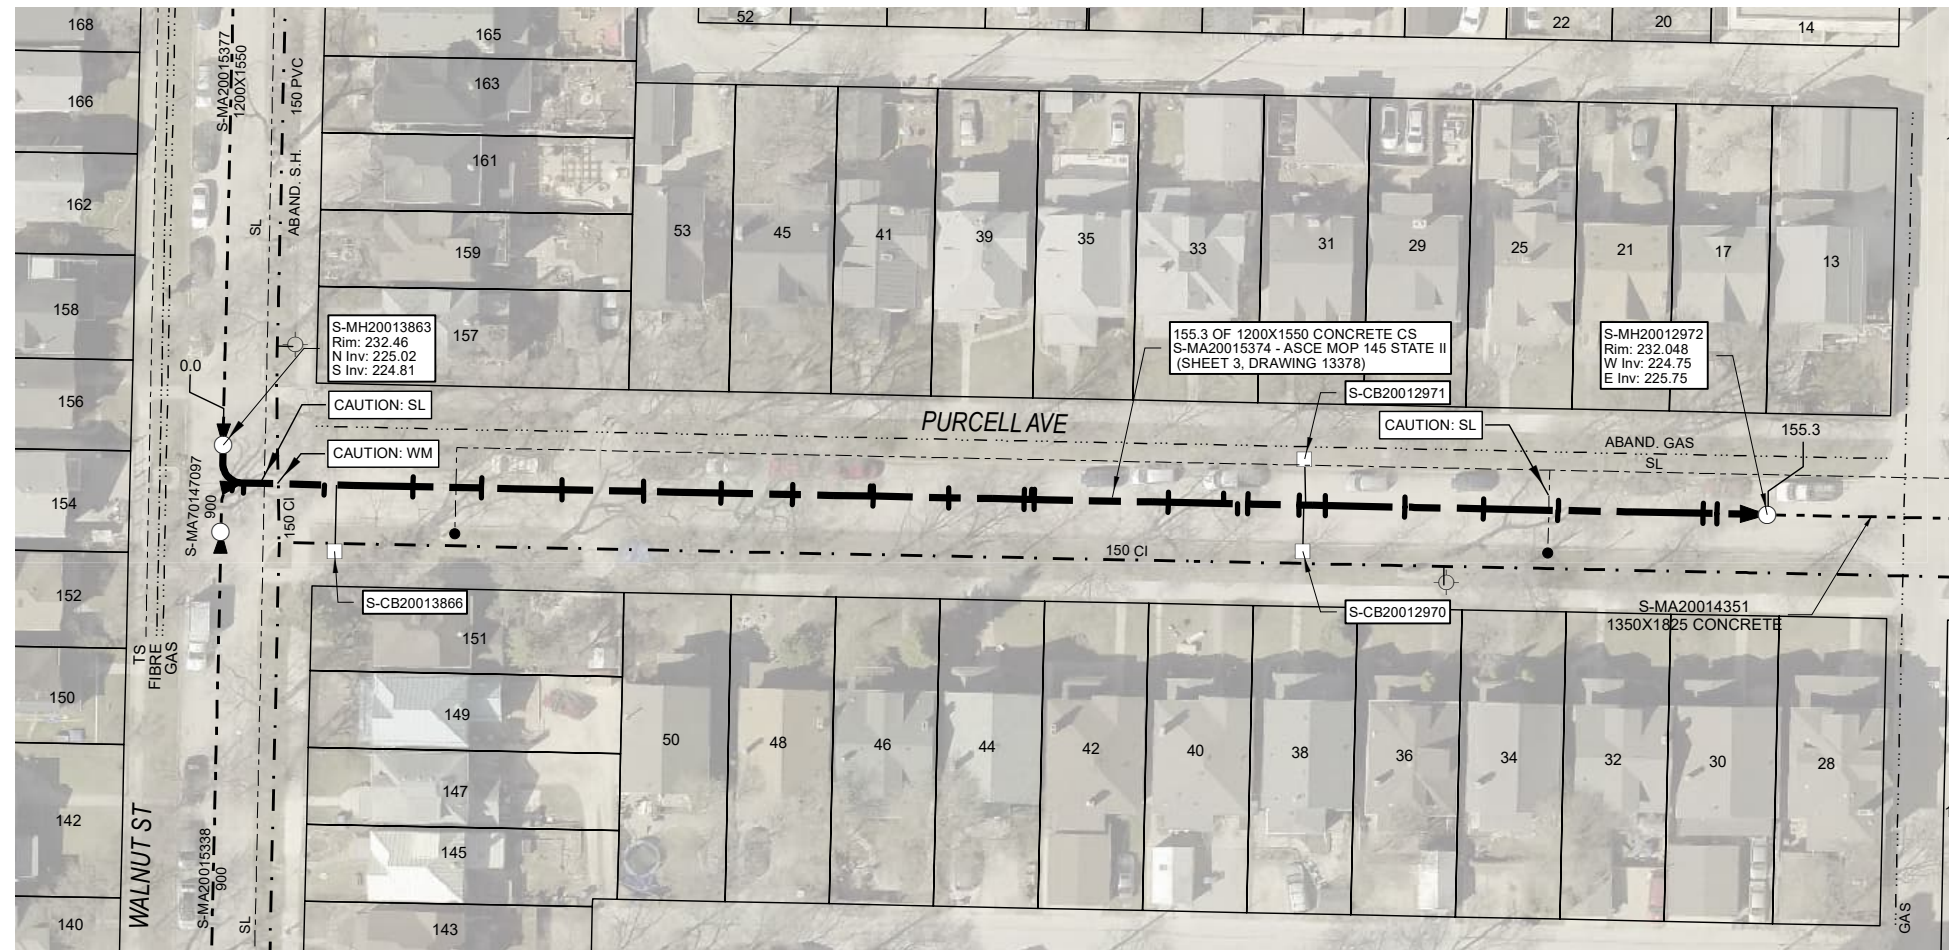

SEWER JUNCTION INFORMATION FROM SEWER VIDEO INSPECTION

SEWER ID S-MA20015374			
Reference MH	Distance	DIA	Clock
S-MH20013863	004.0	250	02
-	005.0	900	03
-	013.0	250	02
-	021.8	250	02
-	021.8	250	10
-	028.6	250	10
-	028.6	250	02
-	036.6	250	02
-	036.6	250	10
-	044.7	250	02
-	044.7	250	10
-	052.4	250	10
-	052.4	250	02
-	059.5	150	10
-	059.5	250	02
-	067.2	250	11
-	067.5	250	02
-	067.5	250	10
-	075.0	250	02
-	075.0	250	10
-	082.5	250	02
-	082.5	250	10
-	083.2	250	11
-	083.5	250	02
-	083.5	250	10
-	096.8	250	10
-	096.8	250	02
-	102.3	250	11
-	103.7	250	01
-	104.7	250	02
-	104.7	250	10
-	109.8	150	10
-	109.8	250	02
-	112.4	250	10
-	112.4	250	02
-	120.3	250	02

S-MH20013863	120.3	250	10
-	128.1	250	02
-	128.1	250	10
-	135.5	250	10
-	135.5	250	01
-	149.9	250	10
-	149.9	250	02
-	151.3	250	02
-	151.3	250	10



Traffic Controls
Regional Street Lane Closure Required: No
Impacted Regional St: N/A

General Requirements:
Residential Street Restrictions

ENGINEERS GEOSCIENTISTS MANITOBA
Certificate of Authorization
AECOM Canada Ltd.
No. 4671 Date: 23/09/06

WARNING
IF POWER EQUIPMENT OR EXPLOSIVES ARE TO BE USED FOR EXCAVATION ON THIS PROJECT, THE CONTRACTOR MUST:
1) NOTIFY THE GAS COMPANY OF THE PROPOSED LOCATION OF EXCAVATION.
2) TAKE PRECAUTION TO AVOID DAMAGE TO GAS COMPANY INSTALLATIONS.
SEE PROVINCIAL REGULATION 140/92 FOR DETAILS

FOR INDEX SEE
13377

METRIC
WHOLE NUMBERS INDICATE MILLIMETRES
DECIMALIZED NUMBERS INDICATE METRES
0.2 5.5 10 15 20
Metres

AECOM REVIEW DRFT CHK

FILE NAME: Saved By:

LOCATION APPROVED UNDERGROUND STRUCTURES

NO.	REVISIONS	YY/MM/DD	BY
0	ISSUED FOR TENDER	23/09/06	ES

NOTE:
LOCATION OF UNDERGROUND STRUCTURES AS SHOWN ARE BASED ON THE BEST INFORMATION AVAILABLE. BUT NO GUARANTEE IS GIVEN THAT ALL EXISTING UTILITIES ARE SHOWN OR THAT THE GIVEN LOCATIONS ARE EXACT. CONFIRMATION OF ALL EXISTENCE AND EXACT LOCATION OF ALL SERVICES MUST BE OBTAINED FROM THE INDIVIDUAL UTILITIES BEFORE PROCEEDING WITH CONSTRUCTION.

DESIGNED BY	TB	CHECKED BY	CM
DRAWN BY	ES	APPROVED BY	CM
HOR. SCALE	1:750	RELEASED FOR CONSTRUCTION	<i>[Signature]</i>
VERT. SCALE	N/A	DATE	23-09-24

AECOM

PROFESSIONAL'S SEAL

 T. J. BEAVIS
 Member 38263
 2023-09-19
 REGISTERED PROFESSIONAL ENGINEER

CONSULTANT DRAWING NO.
60703774_2023 Lining-R0.mxd

THE CITY OF WINNIPEG WATER AND WASTE DEPARTMENT

2023 SEWER RENEWALS BY CIPP LINING CONTRACT 6 S-MA20015374 PURCELL AVE

PURCELL AVE MH AT WALNUT ST TO 1ST MH E OF WALNUT ST

SHEET 3 OF 8
CITY DRAWING NUMBER **13378** REV 0

PLOT DATE:

TENDER No. 600-2023
CONTRACT NUMBER:

FILE PATH:
FILE NAME: 60703774_2023 Lining-R0.mxd