


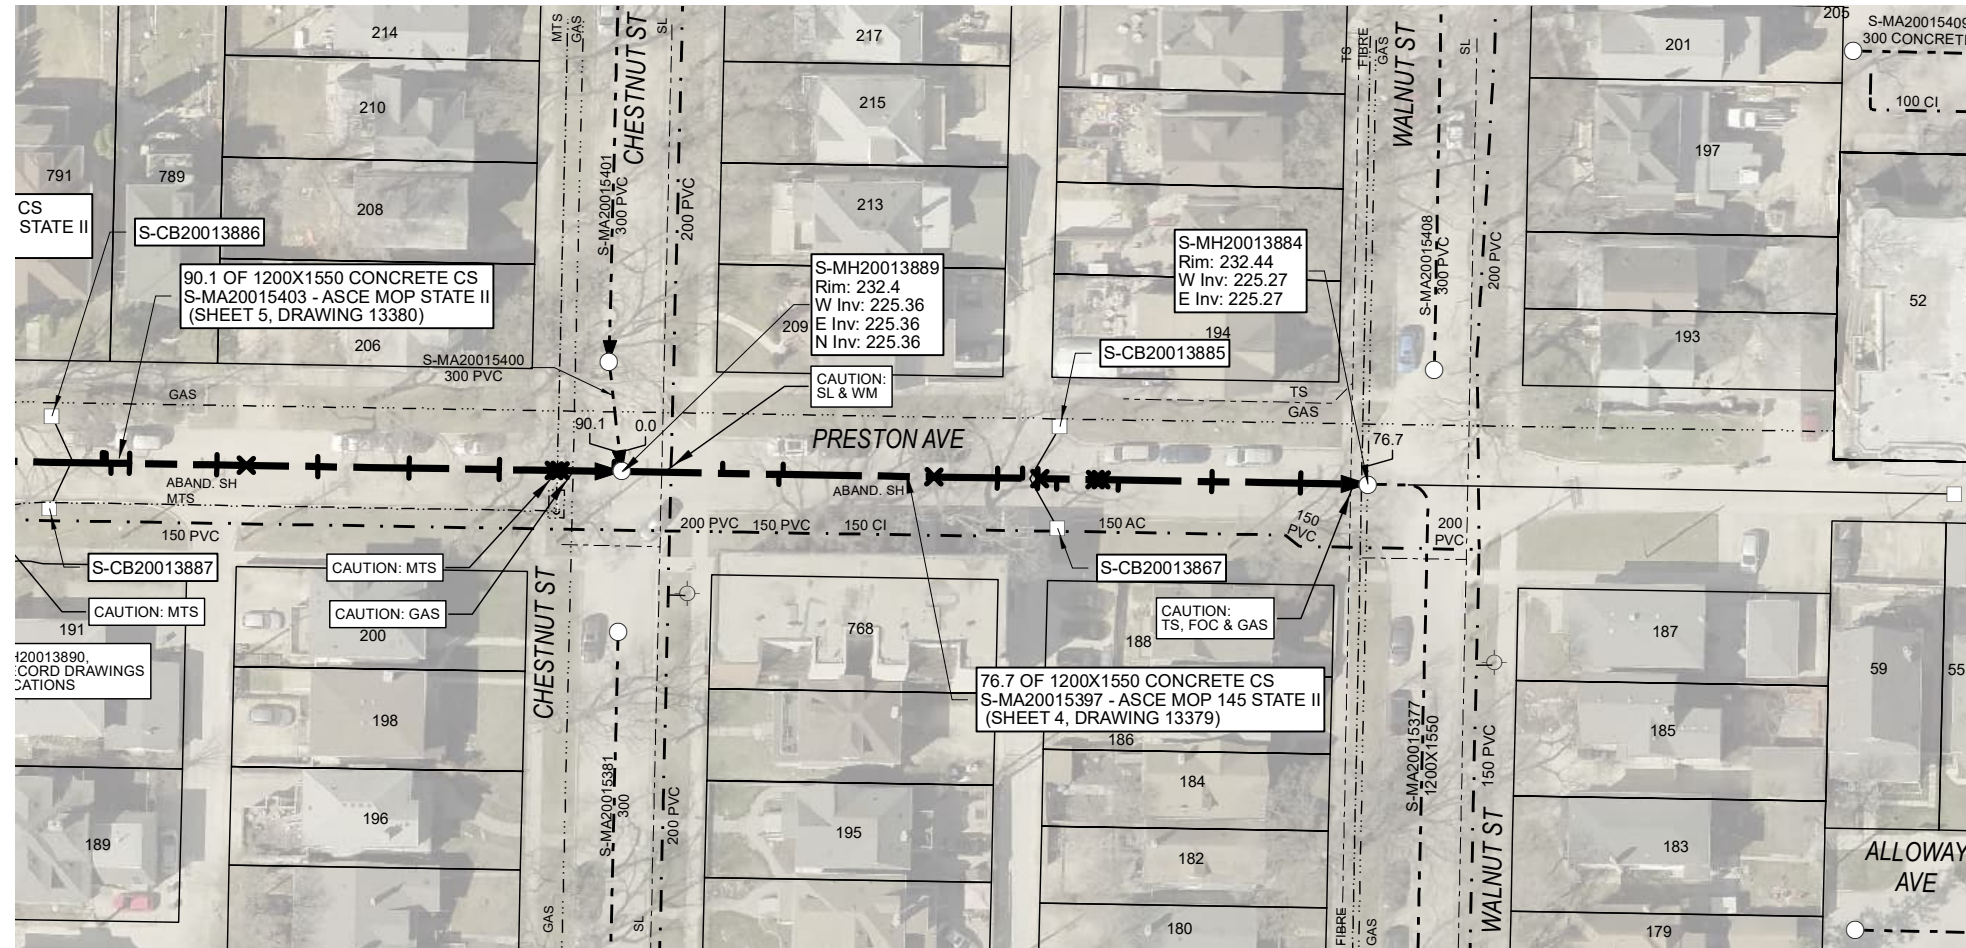

SEWER JUNCTION INFORMATION FROM SEWER VIDEO INSPECTION			
SEWER ID S-MA20015397			
Reference MH	Distance	DIA	Clock
S-MH20013889	010.0	250	10
-	015.6	250	01
-	016.0	250	11
-	031.0	250	12
-	037.3	250	02
-	037.3	250	10
-	039.8	250	11
-	041.3	250	02
-	041.3	250	10
-	041.5	150	12
-	043.2	300	01
-	047.0	300	12
-	047.6	300	12
-	049.3	250	02
-	058.6	250	10
-	058.6	250	02
-	067.4	250	02
-	067.4	250	10

Traffic Controls
 Regional Street Lane Closure Required: No
 Impacted Regional St: N/A

General Requirements:
 Residential Street Restrictions



FOR INDEX SEE
13377

METRIC
 WHOLE NUMBERS INDICATE MILLIMETRES
 DECIMALIZED NUMBERS INDICATE METRES
 0 2.5 5 10 15 20
 Metres



Certificate of Authorization
 AECOM Canada Ltd.
 No. 4671 Date: 23/09/06

WARNING

IF POWER EQUIPMENT OR EXPLOSIVES ARE TO BE USED FOR EXCAVATION ON THIS PROJECT, THE CONTRACTOR MUST:
 1) NOTIFY THE GAS COMPANY OF THE PROPOSED LOCATION OF EXCAVATION.
 2) TAKE PRECAUTION TO AVOID DAMAGE TO GAS COMPANY INSTALLATIONS.
 SEE PROVINCIAL REGULATION 140/92 FOR DETAILS

LOCATION APPROVED UNDERGROUND STRUCTURES

SUPR. U/G STRUCTURES DATE COMMITTEE


NOTE:
 LOCATION OF UNDERGROUND STRUCTURES AS SHOWN ARE BASED ON THE BEST INFORMATION AVAILABLE. BUT NO GUARANTEE IS GIVEN THAT ALL EXISTING UTILITIES ARE SHOWN OR THAT THE GIVEN LOCATIONS ARE EXACT. CONFIRMATION OF ALL EXISTENCE AND EXACT LOCATION OF ALL SERVICES MUST BE OBTAINED FROM THE INDIVIDUAL UTILITIES BEFORE PROCEEDING WITH CONSTRUCTION.

NO.	REVISIONS	YY/MM/DD	BY
0	ISSUED FOR TENDER	23/09/06	ES



DESIGNED BY	TB	CHECKED BY	CM
DRAWN BY	ES	APPROVED BY	CM
HOR. SCALE	1:750	RELEASED FOR CONSTRUCTION	
VERT. SCALE	N/A		
DATE	23-09-24		

PROFESSIONAL'S SEAL

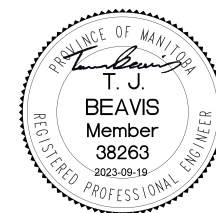

CONSULTANT DRAWING NO.
60703774_2023 Lining-R0.mxd



THE CITY OF WINNIPEG WATER AND WASTE DEPARTMENT

**2023 SEWER RENEWALS BY CIPP LINING
 CONTRACT 6
 S-MA20015397
 PRESTON AVE**

PRESTON AVE TO MH AT CHESTNUT ST TO MH AT WALNUT ST

SHEET 4 OF 8

CITY DRAWING NUMBER

REV
13379 0

PLOT DATE:

TENDER No. 600-2023
 CONTRACT NUMBER:

FILE PATH:
 FILE NAME: 60703774_2023 Lining-R0.mxd

AECOM REVIEW DRFT CHK
 FILE NAME:
 Saved By: