

APPENDIX 'I'

BROADWAY SITE FURNISHINGS

- LEGEND:
- WASTE RECEPTACLE (34)
 - MULTI-HOOP BIKE RACK (5)
 - SINGLE HOOP BIKE RACK (16)
 - BACKLESS BENCH (6)
 - BACKED BENCH (4)
 - LONG BACK BENCH (2)

GENERAL NOTES:

THIS DRAWING MUST NOT BE SCALED.


THE GENERAL CONTRACTOR SHALL VERIFY ALL DIMENSIONS, DATUMS AND LEVELS PRIOR TO COMMENCEMENT OF WORK. ALL ERRORS AND OMISSIONS TO BE REPORTED IMMEDIATELY TO THE LANDSCAPE ARCHITECT.

VARIATIONS & MODIFICATIONS TO WORK SHOWN ON THESE DRAWINGS SHALL NOT BE CARRIED OUT WITHOUT WRITTEN PERMISSION FROM THE LANDSCAPE ARCHITECT.


THIS DRAWING IS THE EXCLUSIVE PROPERTY OF THE LANDSCAPE ARCHITECTS AND CAN BE REPRODUCED ONLY WITH THE PERMISSION OF THE LANDSCAPE ARCHITECTS, IN WHICH CASE THE REPRODUCTION MUST BEAR THEIR NAME AS LANDSCAPE ARCHITECTS.

NOTES:

ALL SITE FURNISHINGS WILL REQUIRE CONCRETE FOUNDATION FOR MOUNTING. TO BE COORDINATED WITH ROAD RENEWAL WORK WHERE APPLICABLE.

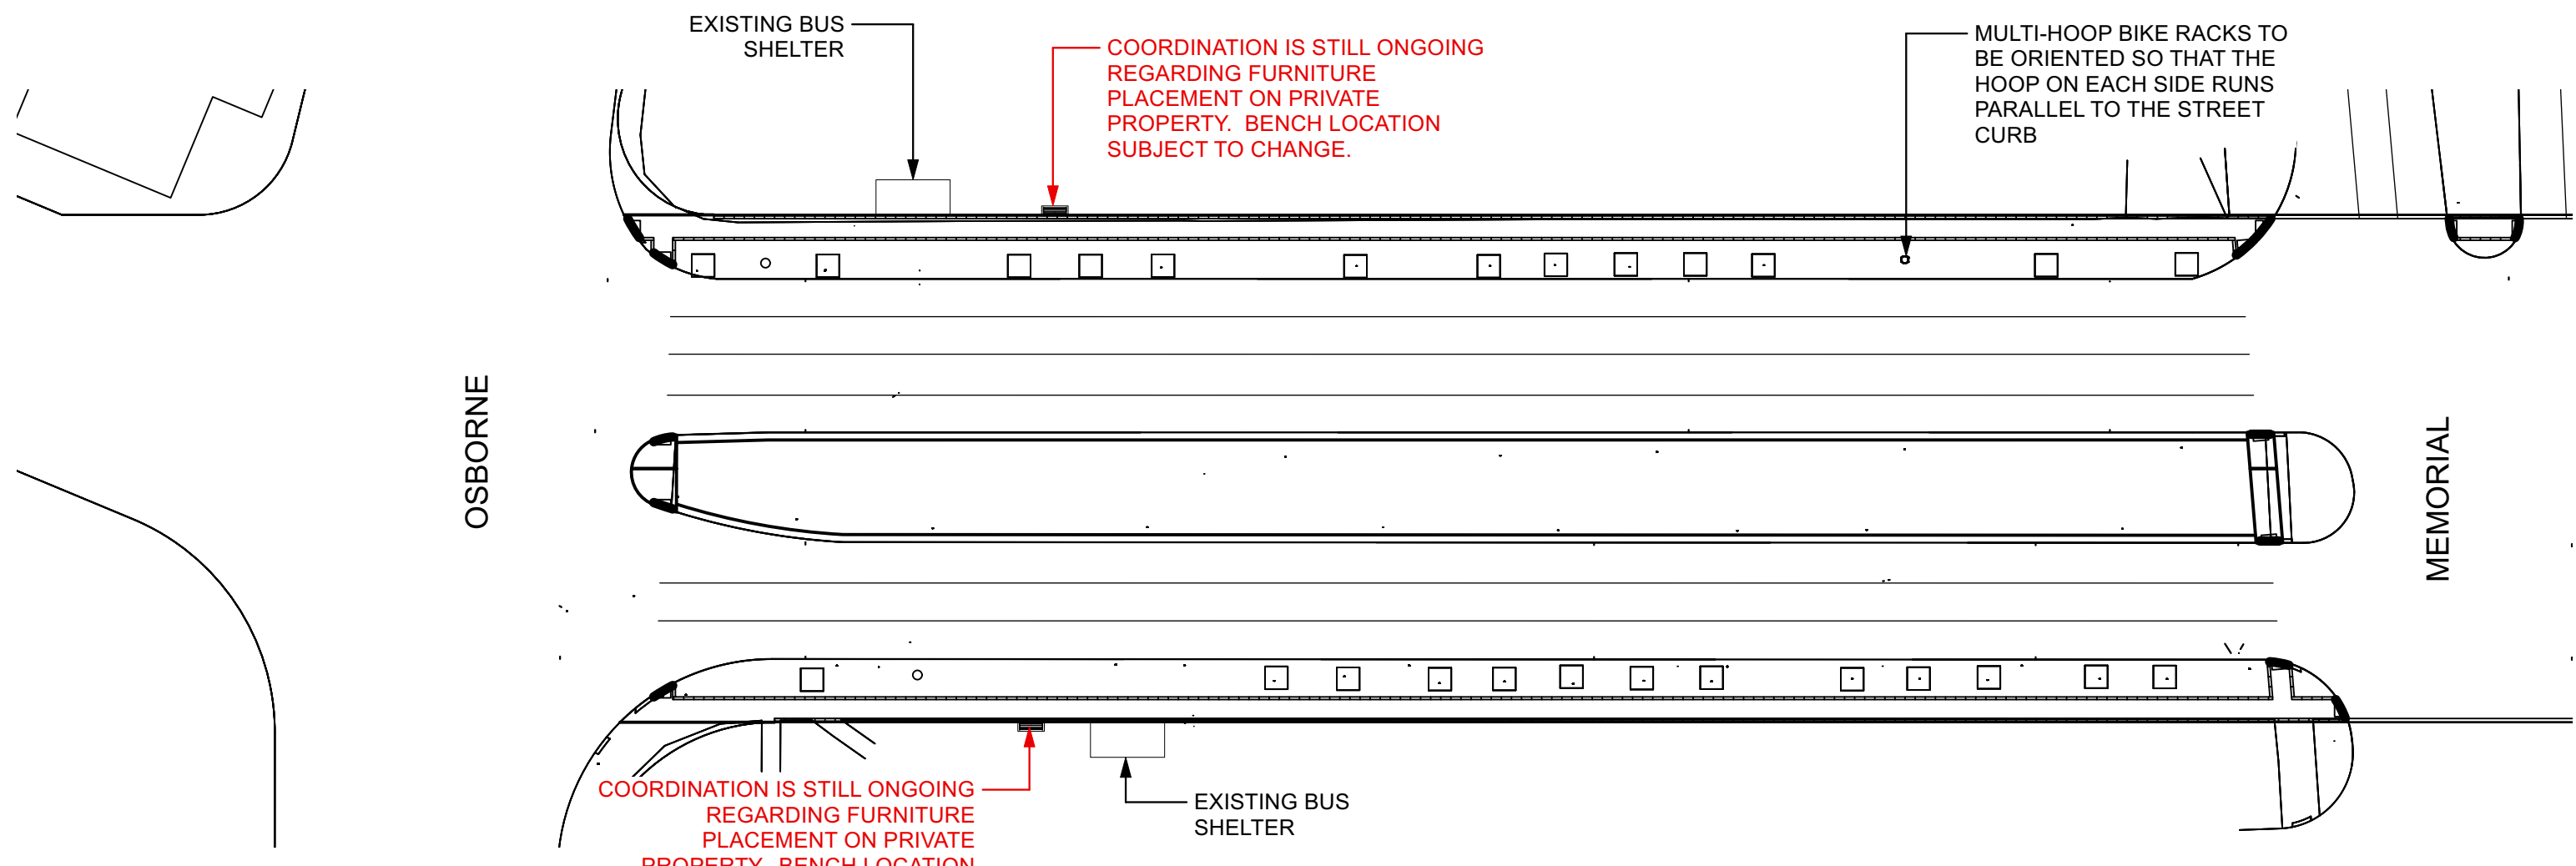

1 OSBORNE TO MEMORIAL
L1.1 Scale: 1:500

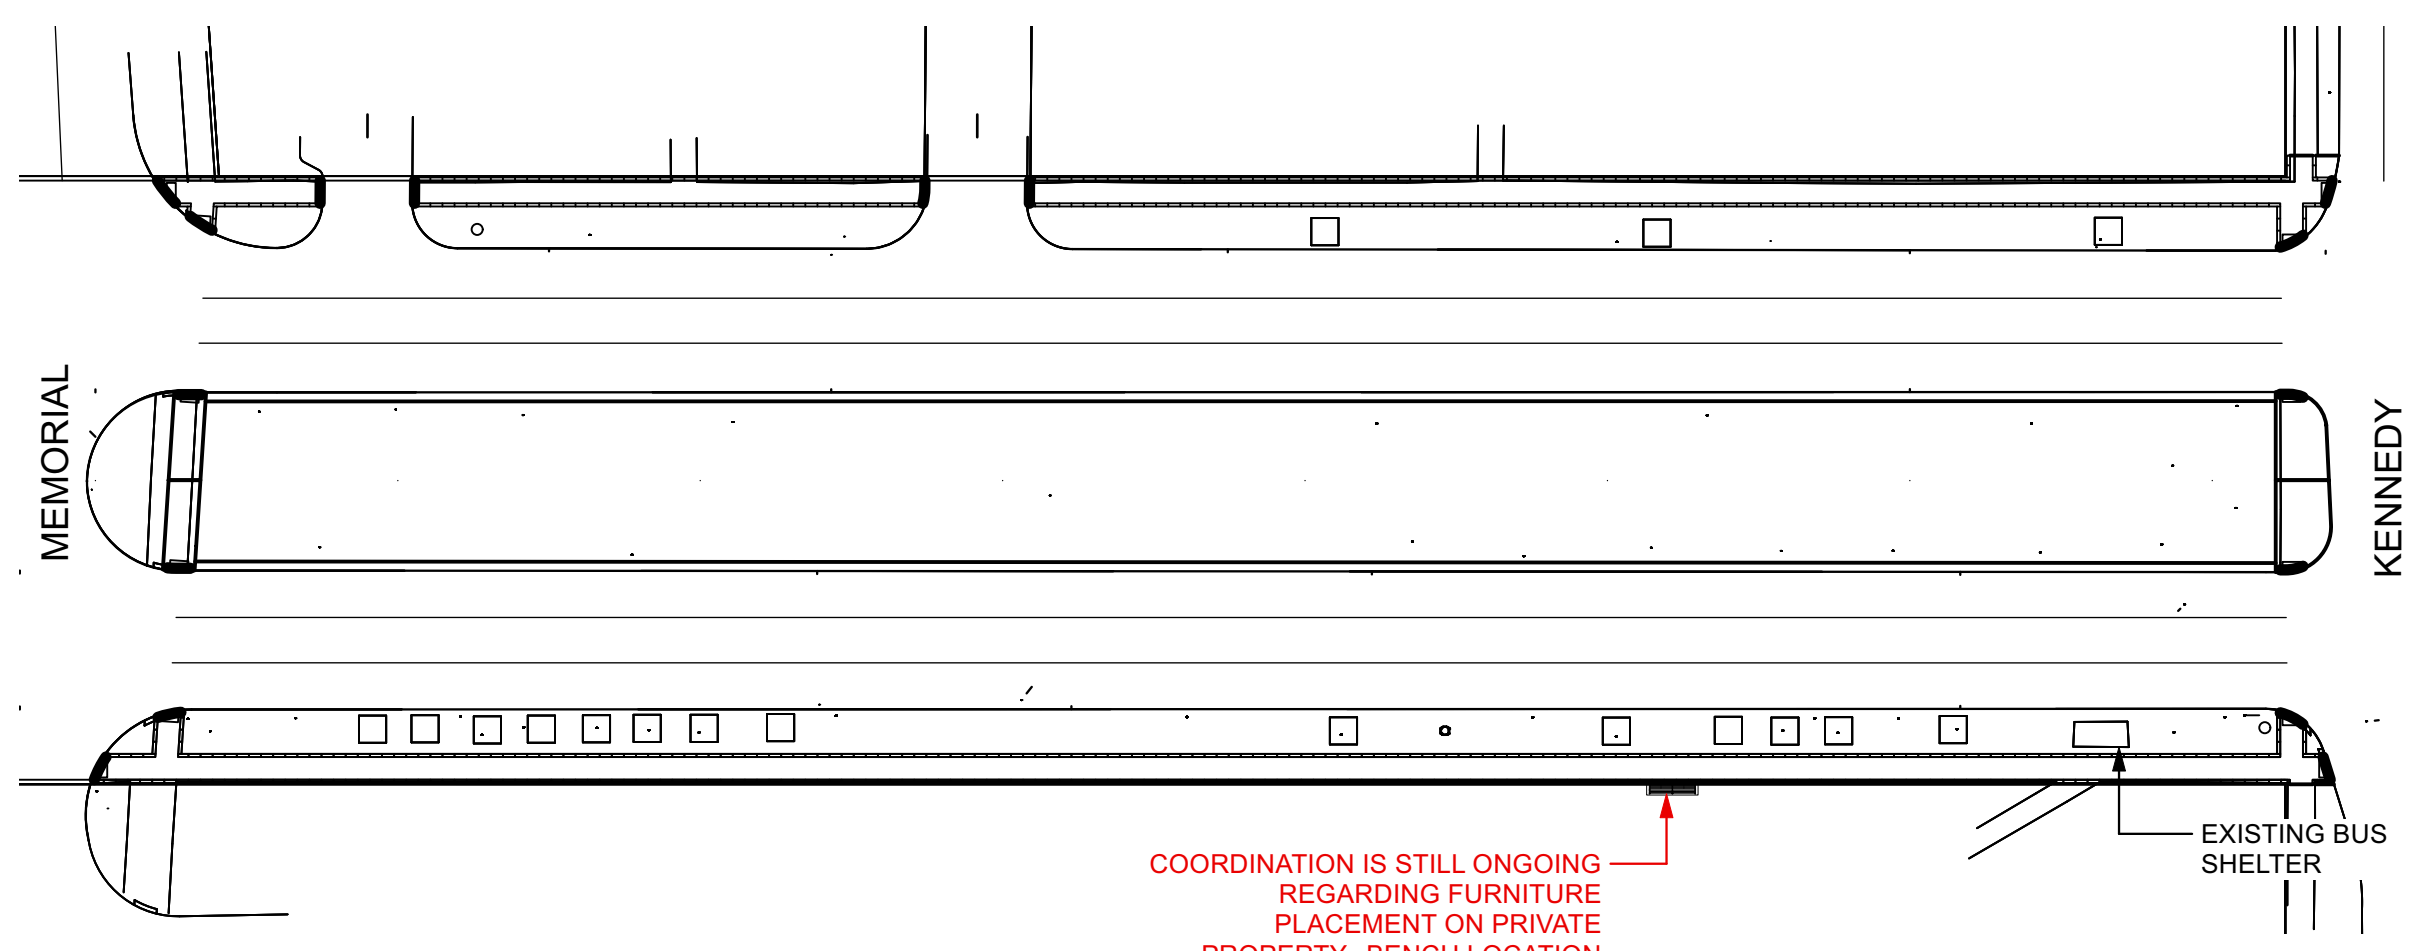

2 MEMORIAL TO KENNEDY
L1.1 Scale: 1:500

PRELIMINARY - NOT FOR CONSTRUCTION

NO.	ISSUE NOTES	DATE

PROFESSIONAL SEAL

HTFC
PLANNING & DESIGN

500-115 Bannatyne Avenue East Winnipeg, MB R3B 0R3
PHONE 204 944 9907 WEB htfc.ca

PROJECT TITLE
BROADWAY SITE FURNISHINGS




WINNIPEG, MANITOBA

SHEET TITLE
OSBORNE TO KENNEDY

DRAWN AL	REVIEWED GM	DRAWING NO. L1.1
SCALE 1:500	PROJECT NO. 22-028	

COORDINATION IS STILL ONGOING REGARDING FURNITURE PLACEMENT ON PRIVATE PROPERTY. BENCH LOCATION SUBJECT TO CHANGE.




SINGLE HOOP BIKE RACKS TO BE ORIENTED SO THAT THE HOOP RUNS PARALLEL TO THE STREET CURB

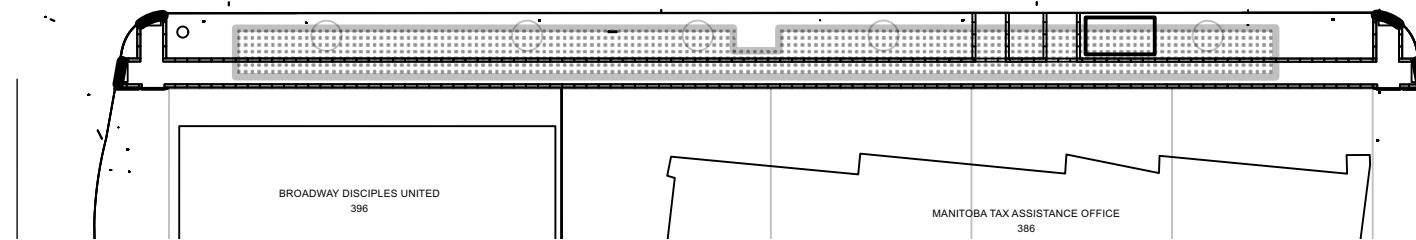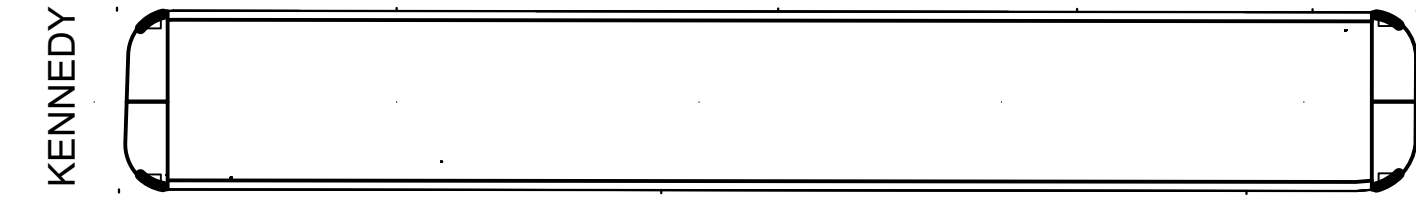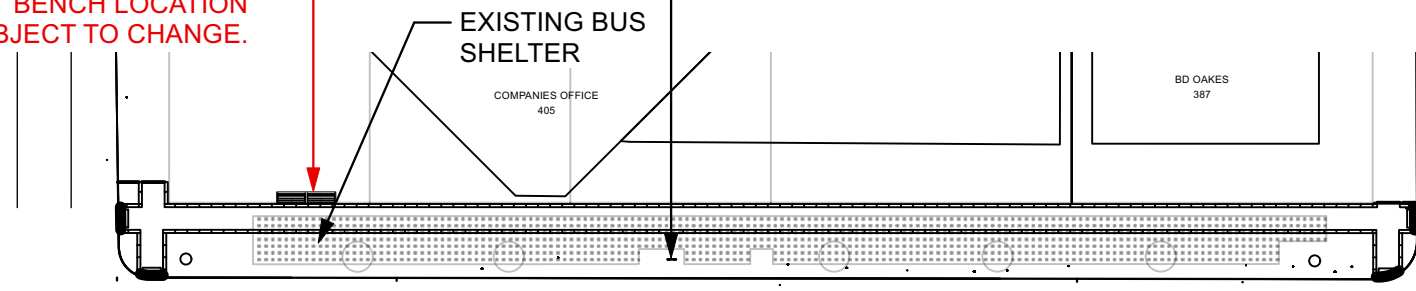



1 KENNEDY TO CARLTON
Scale: 1:500

EDMONTON

HARGRAVE

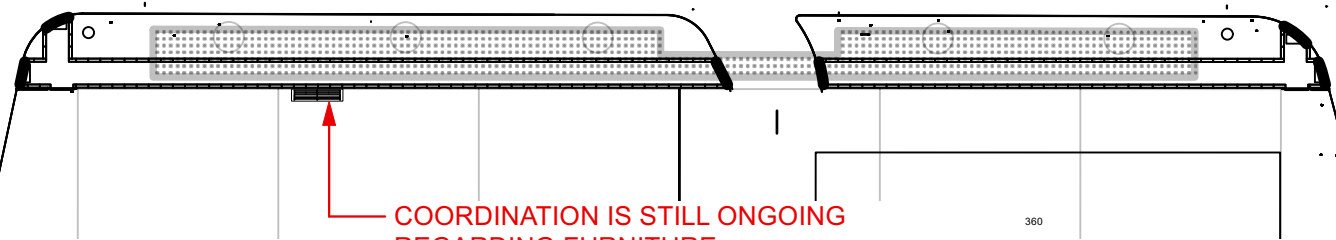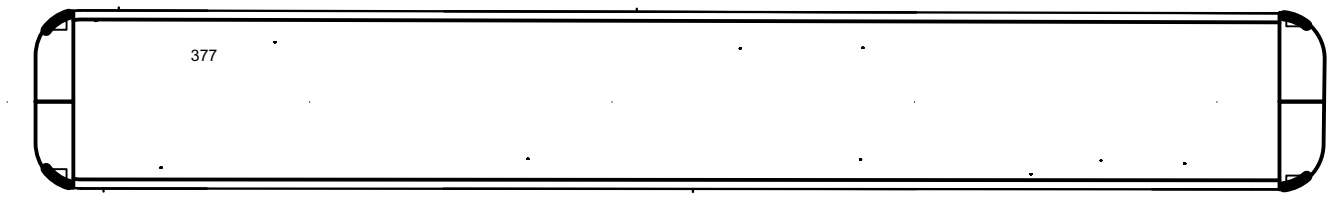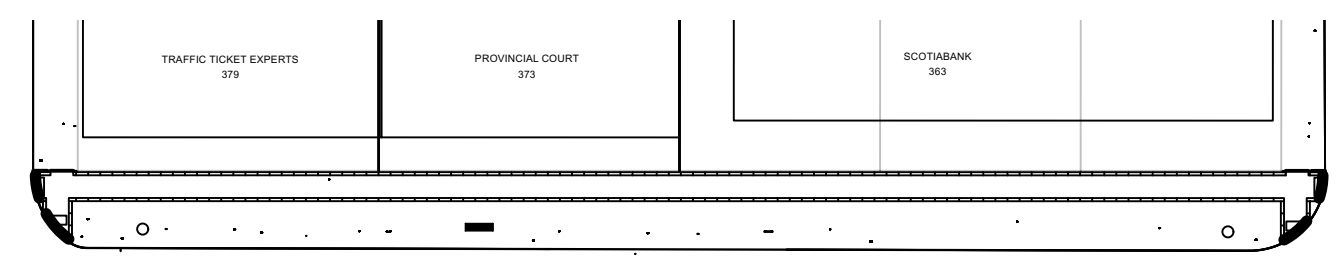

COORDINATION IS STILL ONGOING REGARDING FURNITURE PLACEMENT ON PRIVATE PROPERTY. BENCH LOCATION SUBJECT TO CHANGE.

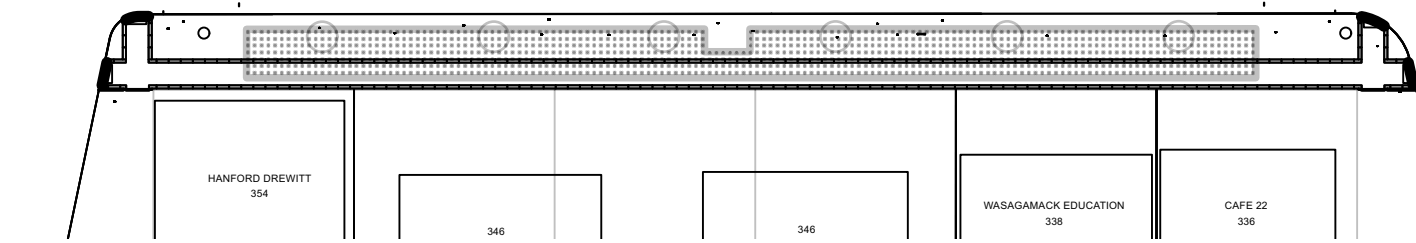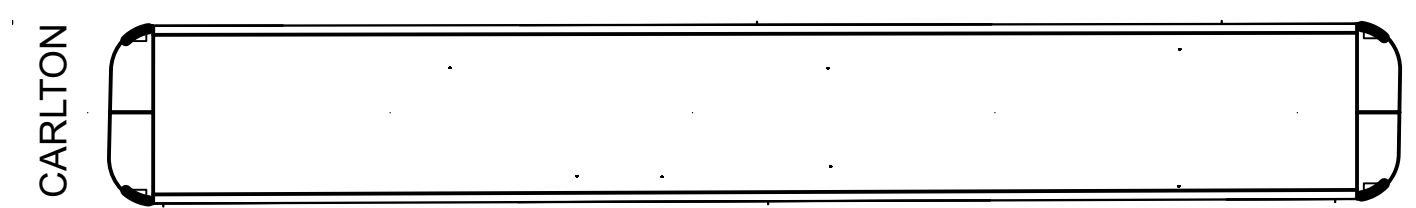

2 CARLTON TO DONALD
Scale: 1:500

CARLTON

DONALD

- LEGEND:
- WASTE RECEPTACLE (34)
 - MULTI-HOOP BIKE RACK (5)
 - SINGLE HOOP BIKE RACK (16)
 - BACKLESS BENCH (6)
 - BACKED BENCH (4)
 - LONG BACK BENCH (2)

GENERAL NOTES:
THIS DRAWING MUST NOT BE SCALED.
THE GENERAL CONTRACTOR SHALL VERIFY ALL DIMENSIONS, DATUMS AND LEVELS PRIOR TO COMMENCEMENT OF WORK. ALL ERRORS AND OMISSIONS TO BE REPORTED IMMEDIATELY TO THE LANDSCAPE ARCHITECT.
VARIATIONS & MODIFICATIONS TO WORK SHOWN ON THESE DRAWINGS SHALL NOT BE CARRIED OUT WITHOUT WRITTEN PERMISSION FROM THE LANDSCAPE ARCHITECT.
THIS DRAWING IS THE EXCLUSIVE PROPERTY OF THE LANDSCAPE ARCHITECTS AND CAN BE REPRODUCED ONLY WITH THE PERMISSION OF THE LANDSCAPE ARCHITECTS, IN WHICH CASE THE REPRODUCTION MUST BEAR THEIR NAME AS LANDSCAPE ARCHITECTS.

NOTES:
ALL SITE FURNISHINGS WILL REQUIRE CONCRETE FOUNDATION FOR MOUNTING. TO BE COORDINATED WITH ENGINEERING CONTRACTOR.

PRELIMINARY - NOT FOR CONSTRUCTION

NO.	ISSUE NOTES	DATE

HTFC
PLANNING & DESIGN
500-115 Bannatyne Avenue East Winnipeg, MB R3B 0R3
PHONE 204 944 9907 WEB htfc.ca

PROJECT TITLE
BROADWAY SITE FURNISHINGS

WINNIPEG, MANITOBA

SHEET TITLE
KENNEDY TO DONALD

DRAWN	REVIEWED	DRAWING NO.
AL	GM	L1.2
SCALE	PROJECT NO.	
1:500	22-028	

LEGEND:




- WASTE RECEPTACLE (34)
- MULTI-HOOP BIKE RACK (5)
- SINGLE HOOP BIKE RACK (16)
- BACKLESS BENCH (6)
- BACKED BENCH (4)
- LONG BACK BENCH (2)

GENERAL NOTES:


THIS DRAWING MUST NOT BE SCALED.
 THE GENERAL CONTRACTOR SHALL VERIFY ALL DIMENSIONS, DATUMS AND LEVELS PRIOR TO COMMENCEMENT OF WORK. ALL ERRORS AND OMISSIONS TO BE REPORTED IMMEDIATELY TO THE LANDSCAPE ARCHITECT.
 VARIATIONS & MODIFICATIONS TO WORK SHOWN ON THESE DRAWINGS SHALL NOT BE CARRIED OUT WITHOUT WRITTEN PERMISSION FROM THE LANDSCAPE ARCHITECT.
 THIS DRAWING IS THE EXCLUSIVE PROPERTY OF THE LANDSCAPE ARCHITECTS AND CAN BE REPRODUCED ONLY WITH THE PERMISSION OF THE LANDSCAPE ARCHITECTS, IN WHICH CASE THE REPRODUCTION MUST BEAR THEIR NAME AS LANDSCAPE ARCHITECTS.

NOTES:



ALL SITE FURNISHINGS WILL REQUIRE CONCRETE FOUNDATION FOR MOUNTING. TO BE COORDINATED WITH ENGINEERING CONTRACTOR.

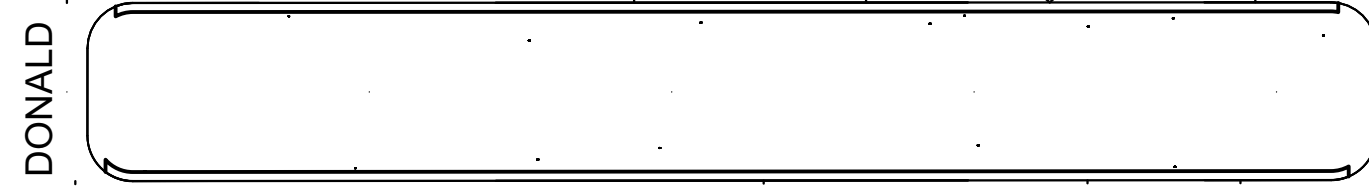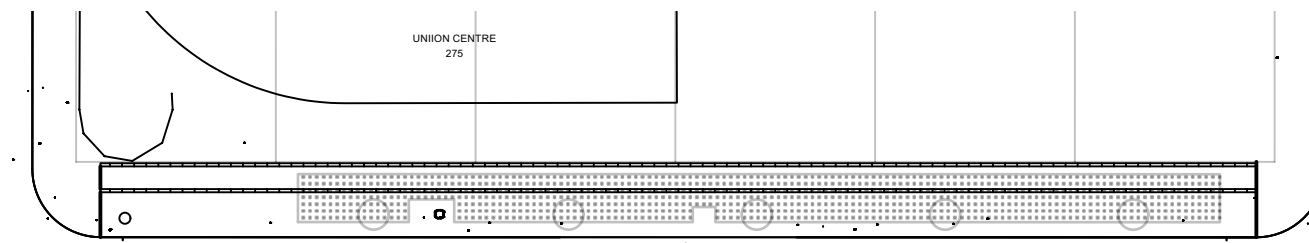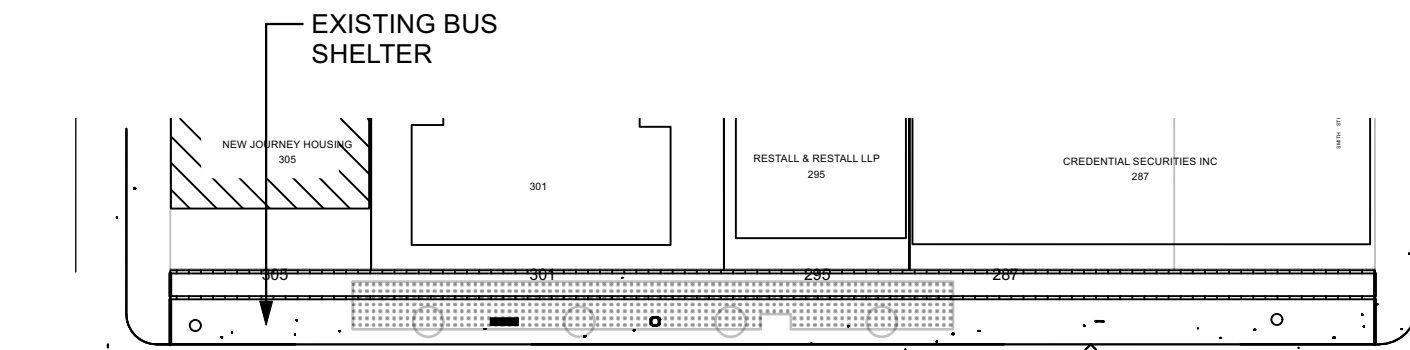




SMITH

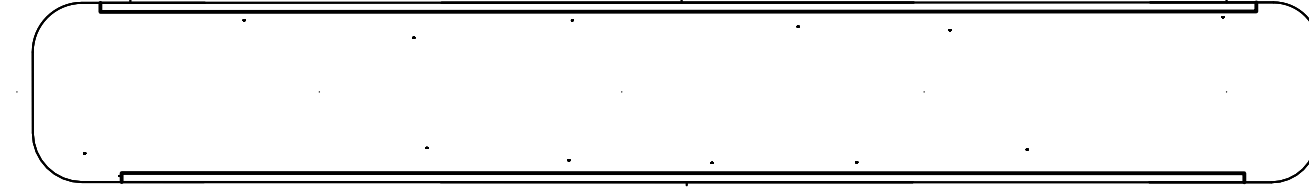


GARRY

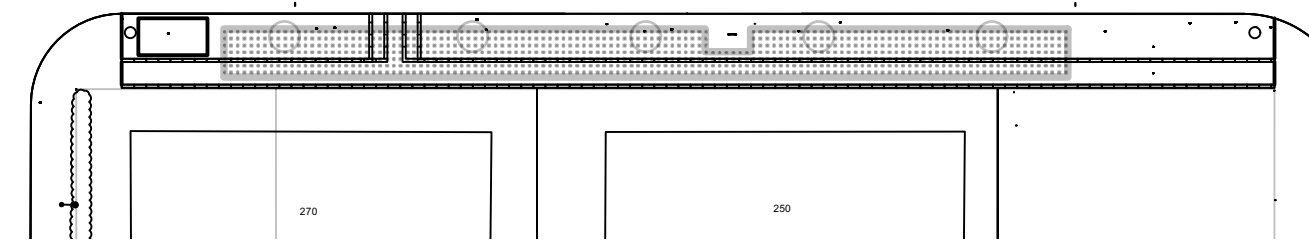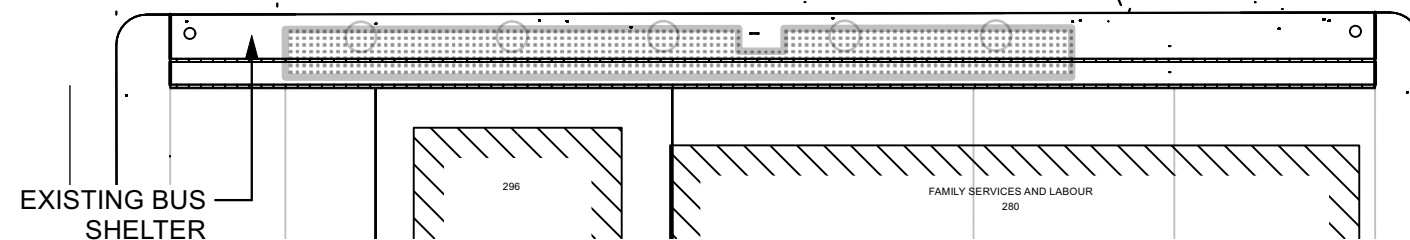



1 DONALD TO GARRY
 L1.3 Scale: 1:500

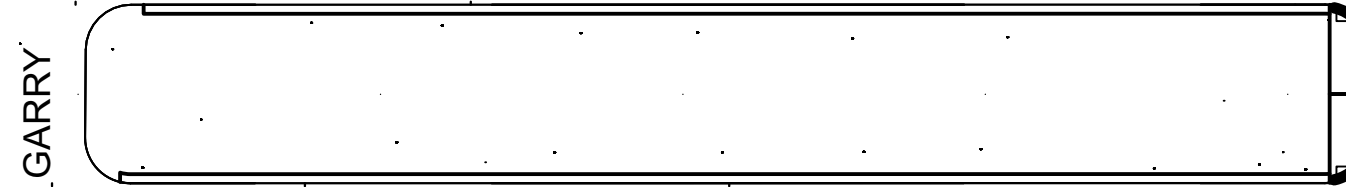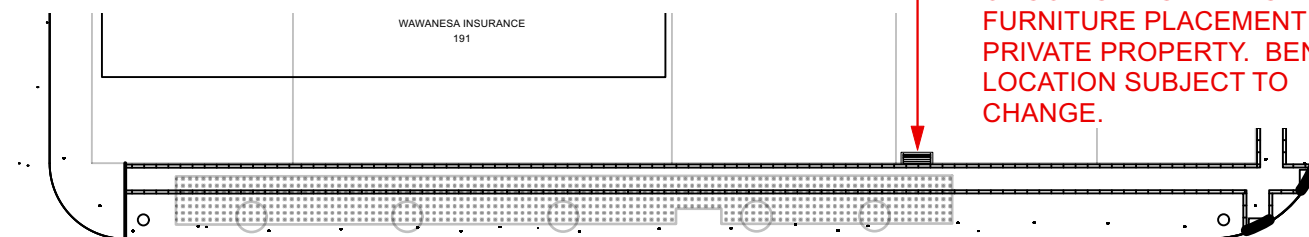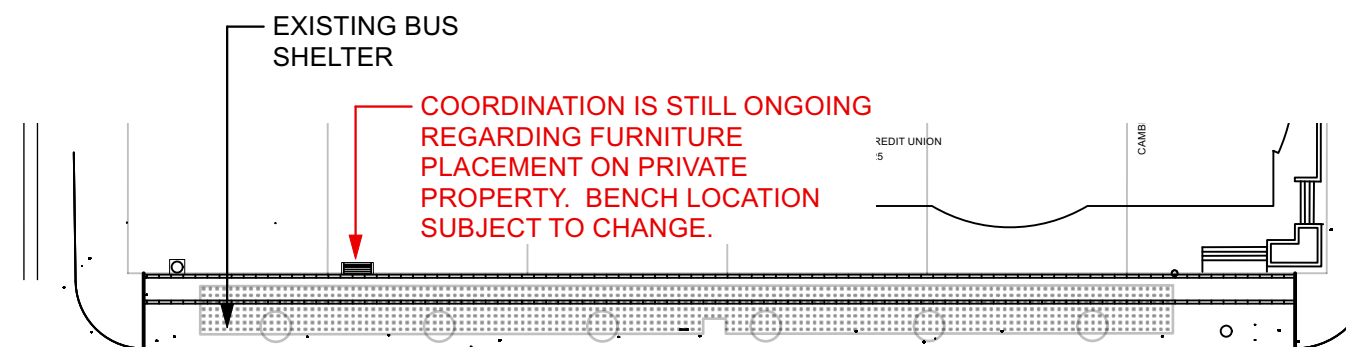

FORT

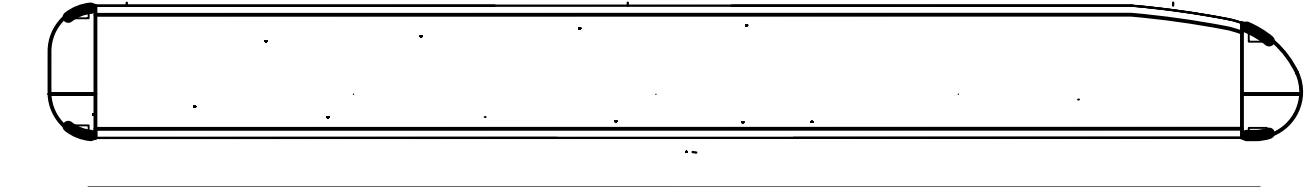

MAIN

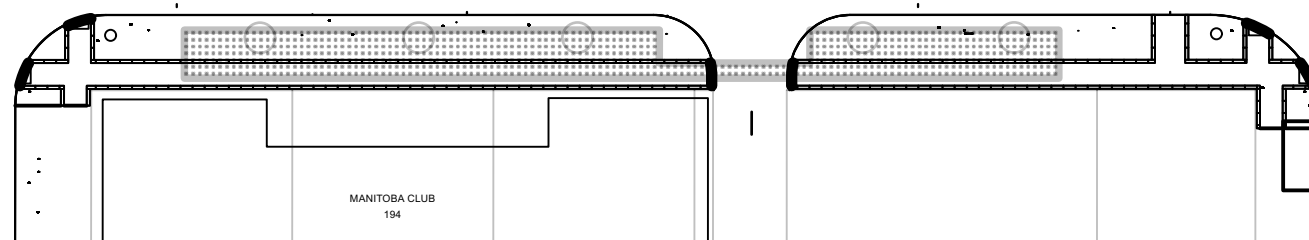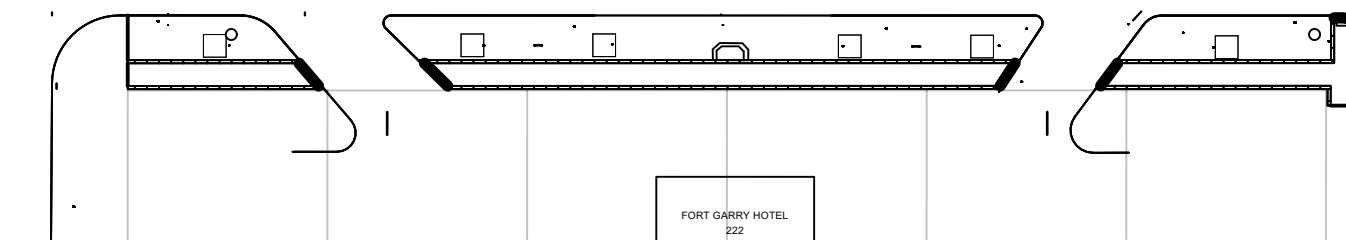

2 GARRY TO MAIN
 L1.3 Scale: 1:500

PRELIMINARY - NOT FOR CONSTRUCTION

NO.	ISSUE NOTES	DATE

HTFC
 PLANNING & DESIGN
 500-115 Bannatyne Avenue East Winnipeg, MB R3B 0R3
 PHONE 204 944 9907 WEB htfc.ca

PROJECT TITLE
BROADWAY SITE FURNISHINGS

WINNIPEG, MANITOBA

SHEET TITLE
KENNEDY TO DONALD

DRAWN AL	REVIEWED GM	DRAWING NO. L1.3
SCALE 1:500	PROJECT NO. 22-028	