



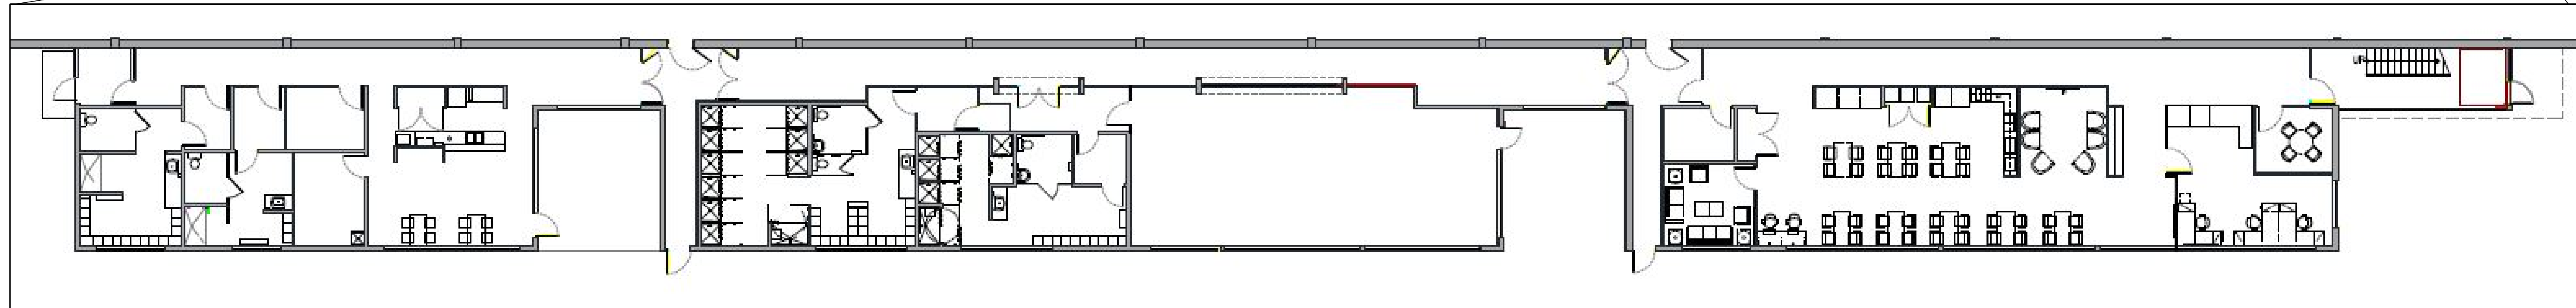

600 Brandon Ave – 8,600 sq.ft

**Cleaning: Mon thru Fri
17:00 to 6:00**

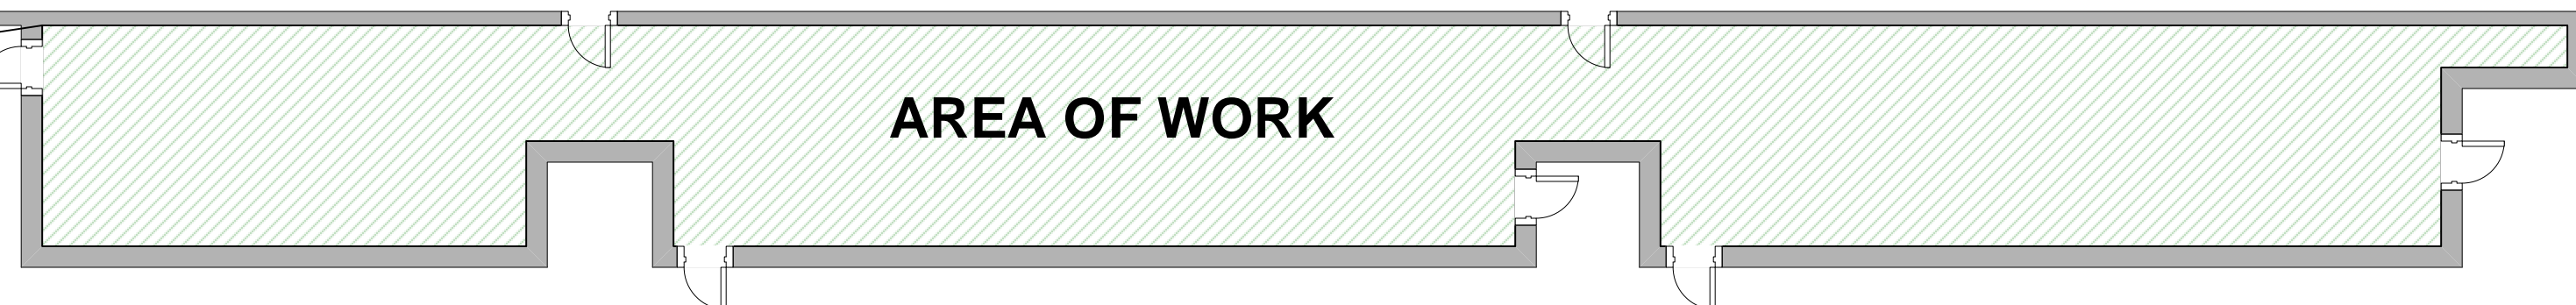

<p>CITY OF WINNIPEG TRANSIT DEPARTMENT BUILDING SERVICES DIVISION 421 OSBORNE STREET WINNIPEG, MB. R3L 2A2 Tel 204 986-5812</p>		<p>PROJECT WINNIPEG TRANSIT DEPARTMENT, 600 BRANDON STREET</p> <p>600 Brandon Street</p>		<p>SHEET TITLE WINNIPEG TRANSIT</p>	
DRAWN BY	CHECKED BY	APPROVED BY	DATE	SCALE	SHEET NO.
			<p>2/24/2023</p> <p>eFILE 70-2023_Drawing_A9-R0.vsd</p>	<p>NTS</p> <p>PROJECT NO. 70-2023</p>	
A9-R0					