




1 PILES AND PILE CAPS FOR PILLARS
L5 1:25

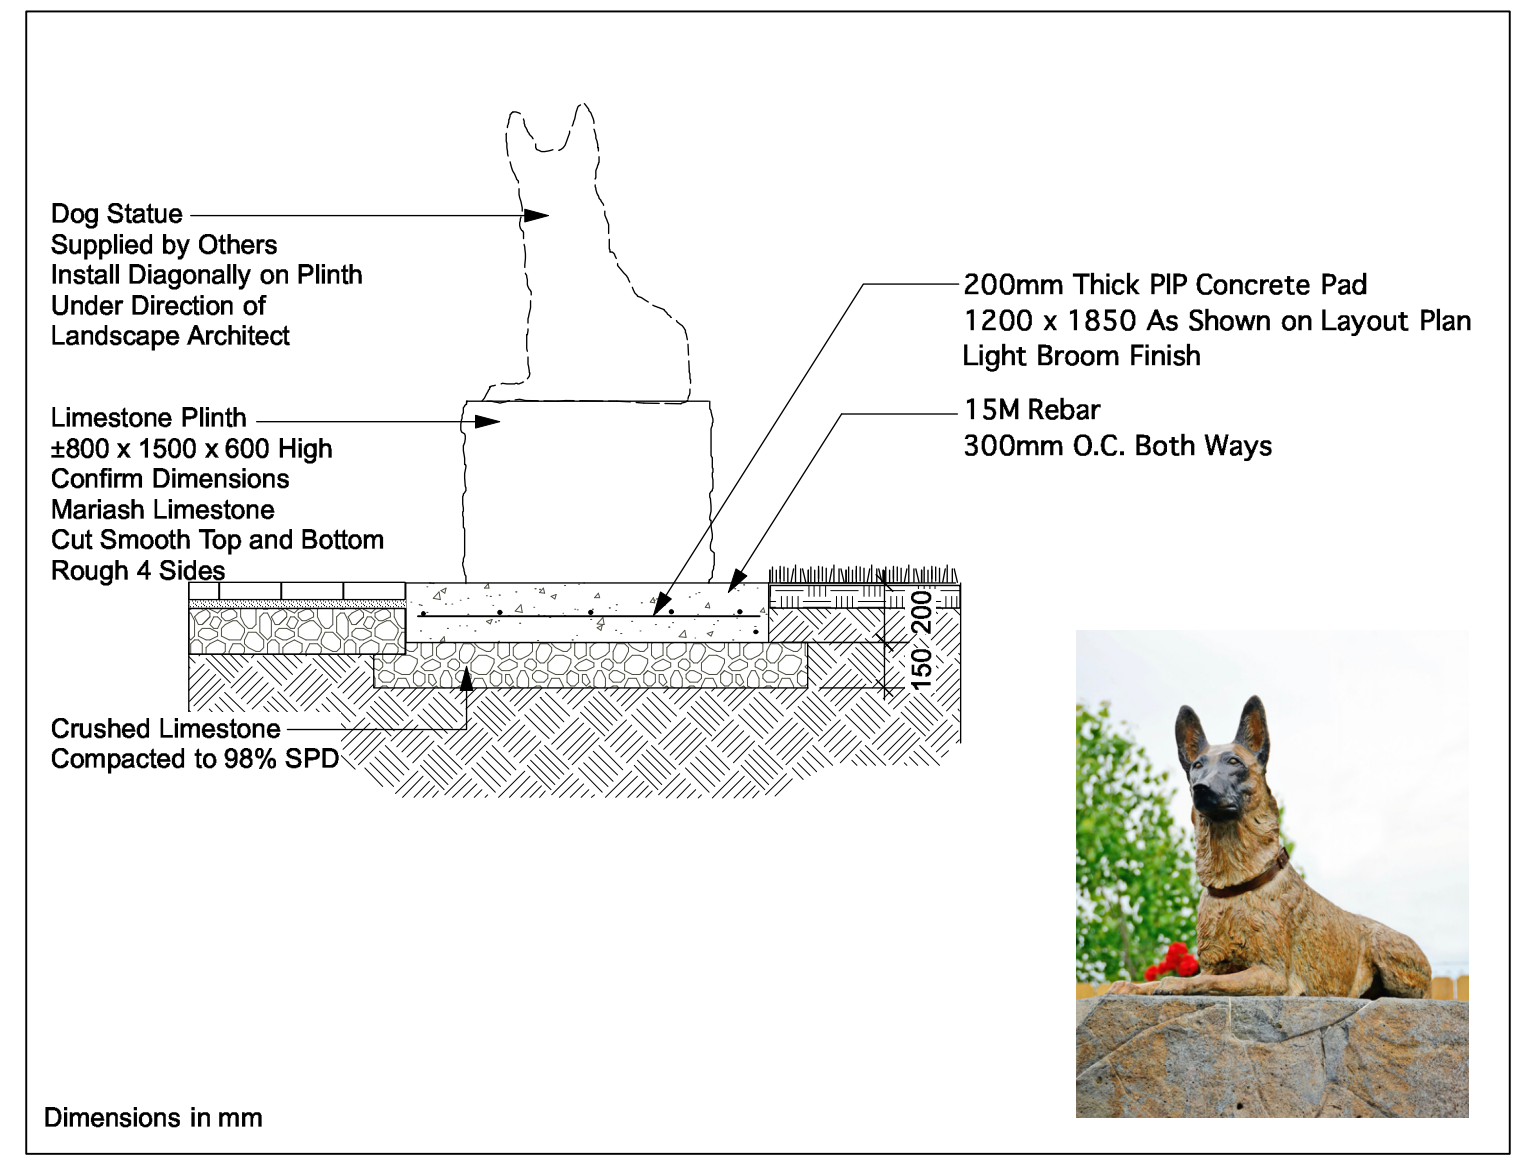

3 DOG STATUE, PLINTH AND PAD DETAIL
L5 1:25

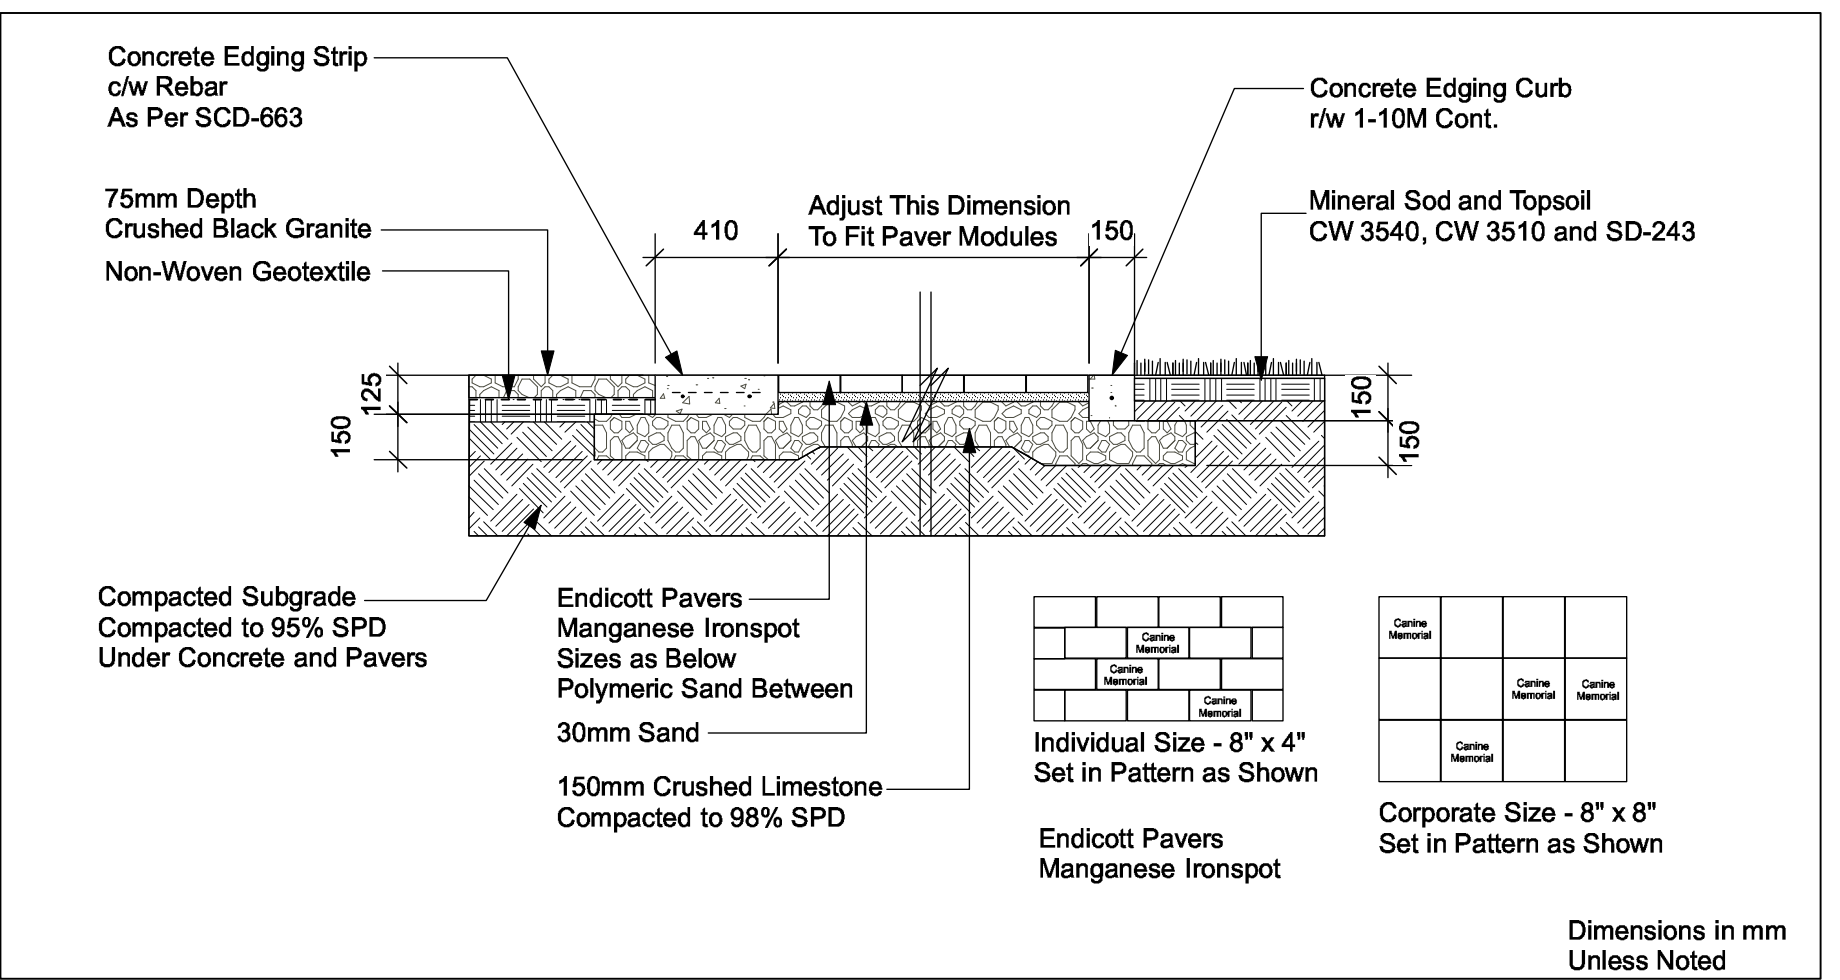

2 CONCRETE EDGING AND ENDICOTT PAVING DETAILS
L5 1:25

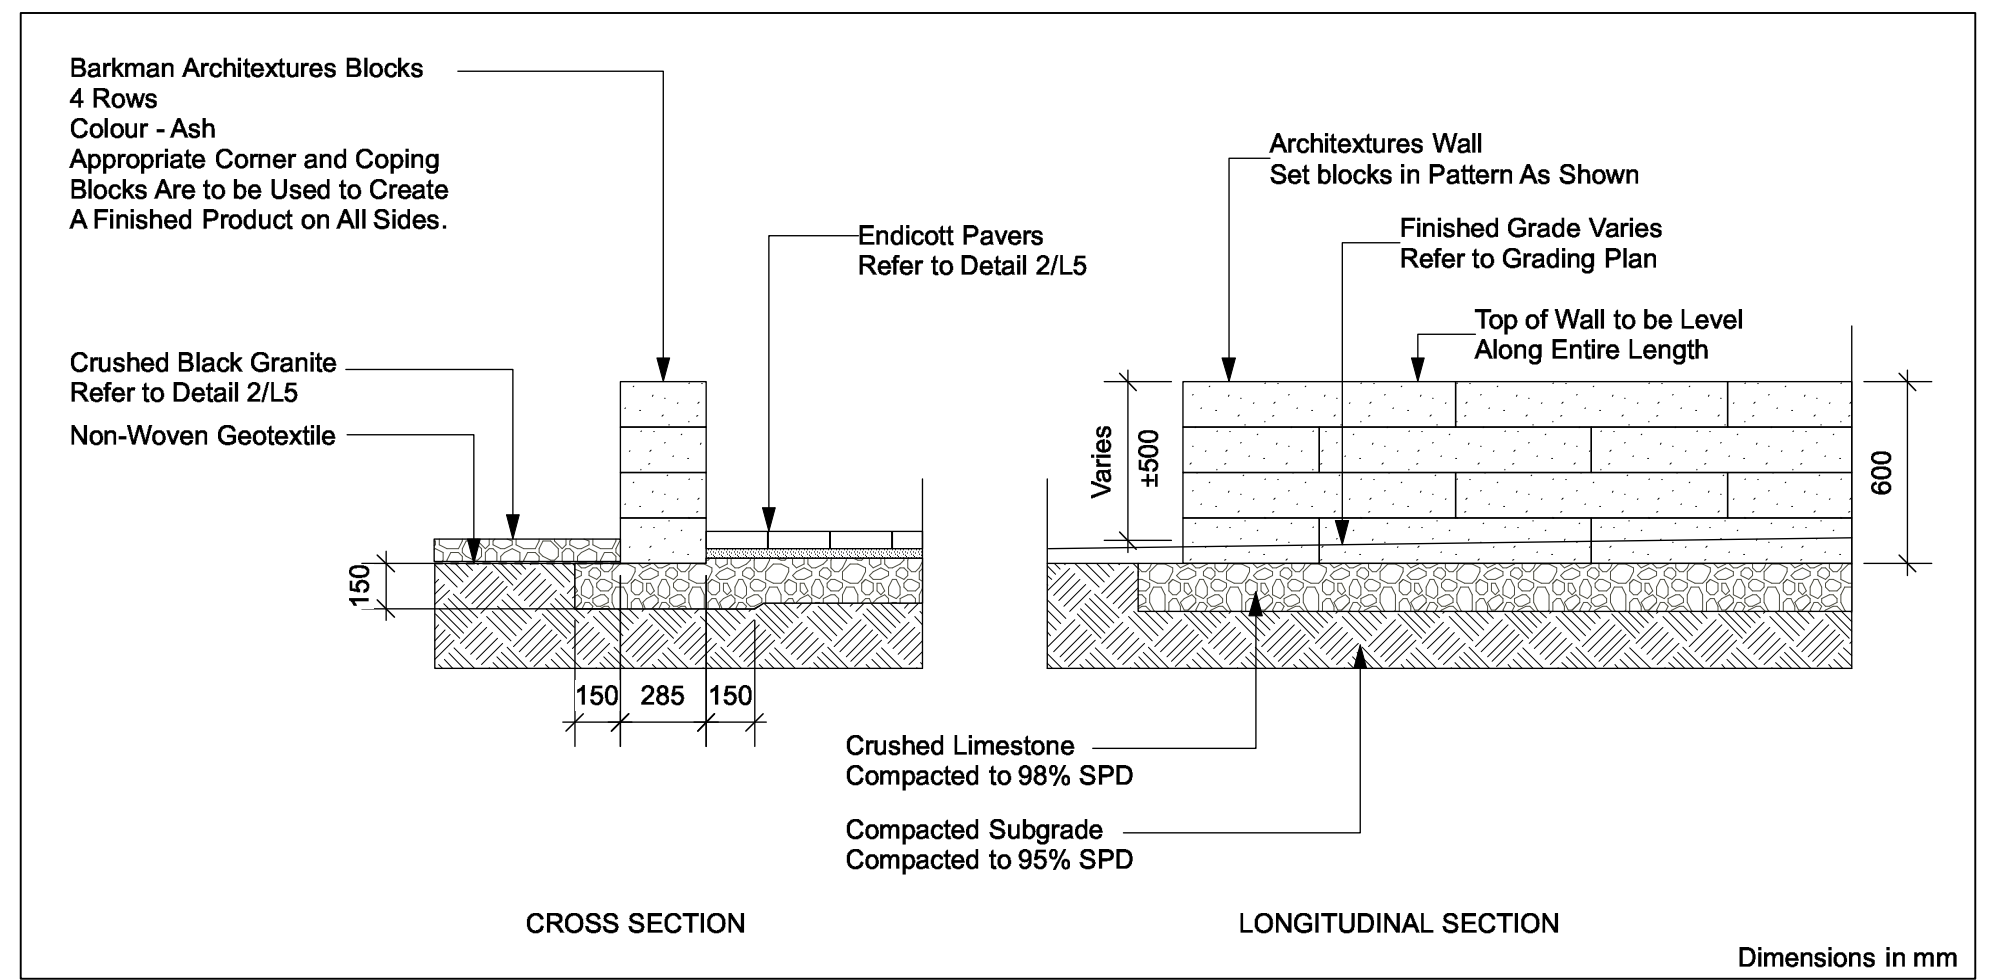

4 ARCHITEXTURES WALL
L5 1:25

Location of underground structures as shown are based on the best information available but no guarantee is given that all existing utilities are shown or that the given locations are exact. Confirmation of existence and exact location of all services must be obtained from the individual utilities before proceeding with construction.
DO NOT SCALE DRAWING - PLOT MAY NOT BE AT 100%

NO.	REVISION/NOTE	DATE	BY
1	Released for Tender	05.10.23	DW
2			

PROJECT
WPS Canine Memorial Garden
Winnipeg Police Service - K9 Unit
77 Durand Road
Winnipeg, MB

SCALE	
DATE	October 5, 2023
DRAWN BY	LLW
CHECKED BY	DW
PROJECT NO.	1816 - 23

DRAWING TITLE
DETAILS
SHEET NO.