

Client

Legend

Notes

Revision	By	Appd.	YY.MM.DD
0	IS	AH	23.09.18
Issued			
File Name:	CB	AH	IS
115423001_s-101m	Dwn.	Chkd.	Dsgn.
			22.05.27

Permit-Seal




Client/Project
 WINNIPEG TRANSIT DIRECT CURRENT FAST CHARGING BUS STATIONS BRANDON GARAGE

600 Brandon Ave. Winnipeg, Manitoba


Title
 STRUCTURAL DETAILS

Project No. 144523001	Scale As Indicated
Drawing No. S-101	Sheet 1 of 1
	Revision 0

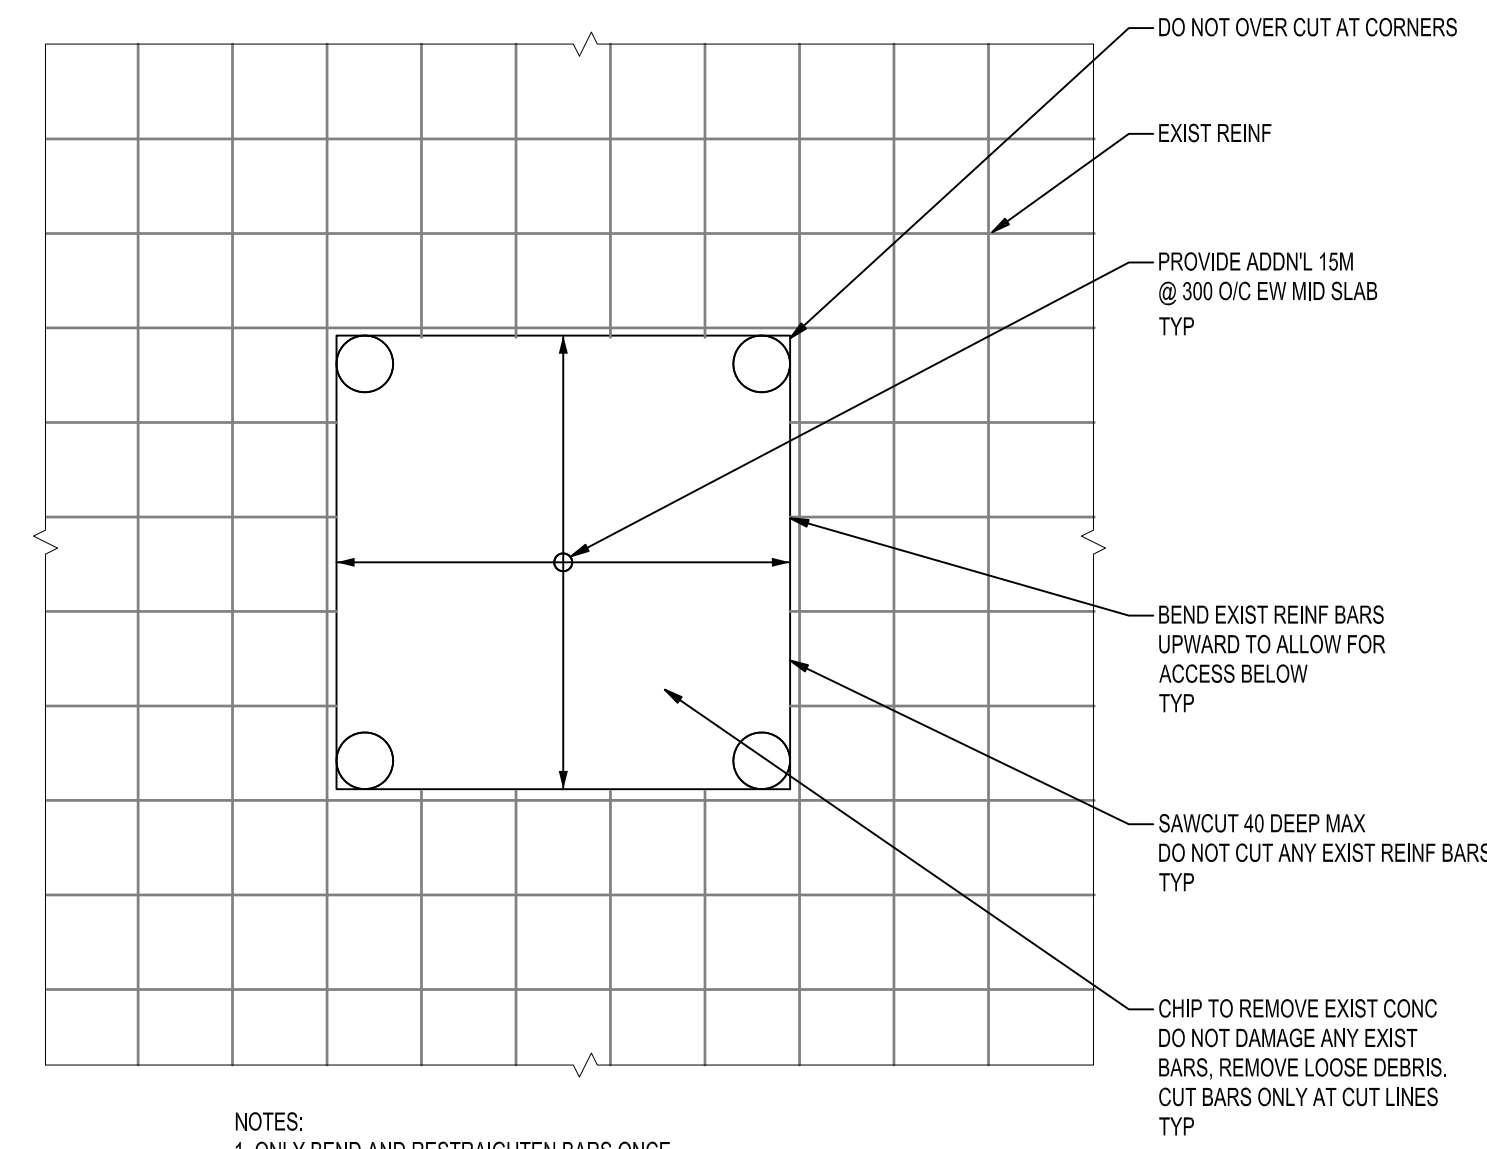


NOTES:
 1. ONLY BEND AND RESTRAIGHTEN BARS ONCE.
 2. PLACE NEW CONC ON 300mm COMPACTED GRANULAR (98% STD PROCTOR)
 3. MATCH COVER OF NEW REINFORCING WITH EXISTING REINFORCING.

1 SLAB REINSTATEMENT PLAN DETAIL
 S-101 NTS

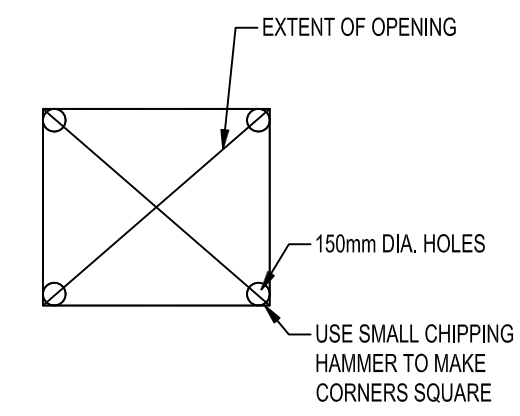

1. CORE 150mm DIA. HOLES AT THE FOUR CORNERS OF THE OPENING.
 2. CUT CONCRETE BETWEEN CORED HOLES - DO NOT OVERCUT AT CORNERS.

2 CUT INTO EXIST SLAB DETAIL
 S-101 NTS

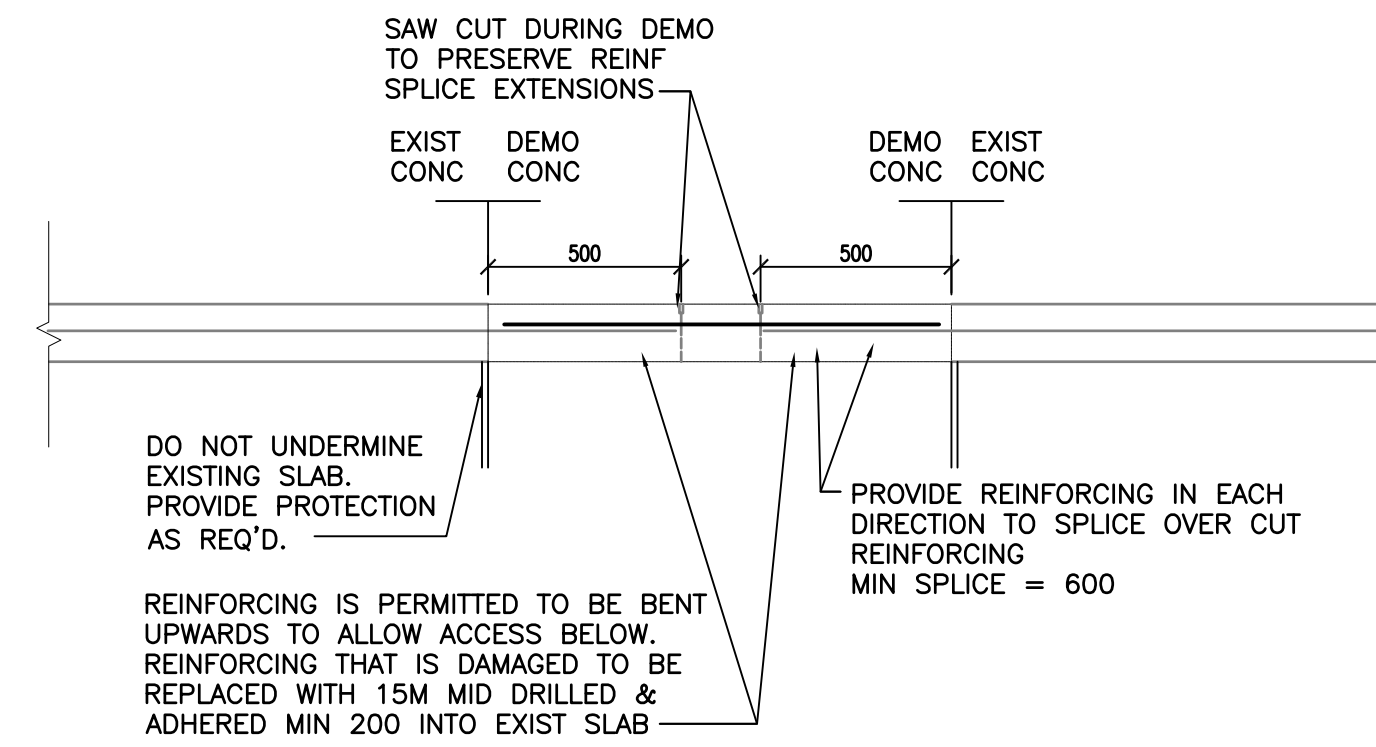

3 TYPICAL SLAB CUT / REPAIR SECTION
 S-101 NTS