


APPENDIX 'H'

FLAT RATE INSTALL AND TRANSIT SKETCHES


Proposed location of conduit for Connection to Power Source for Donald at Broadway Heated Bus Shelter Power (To be confirmed by Underground Structures Review)

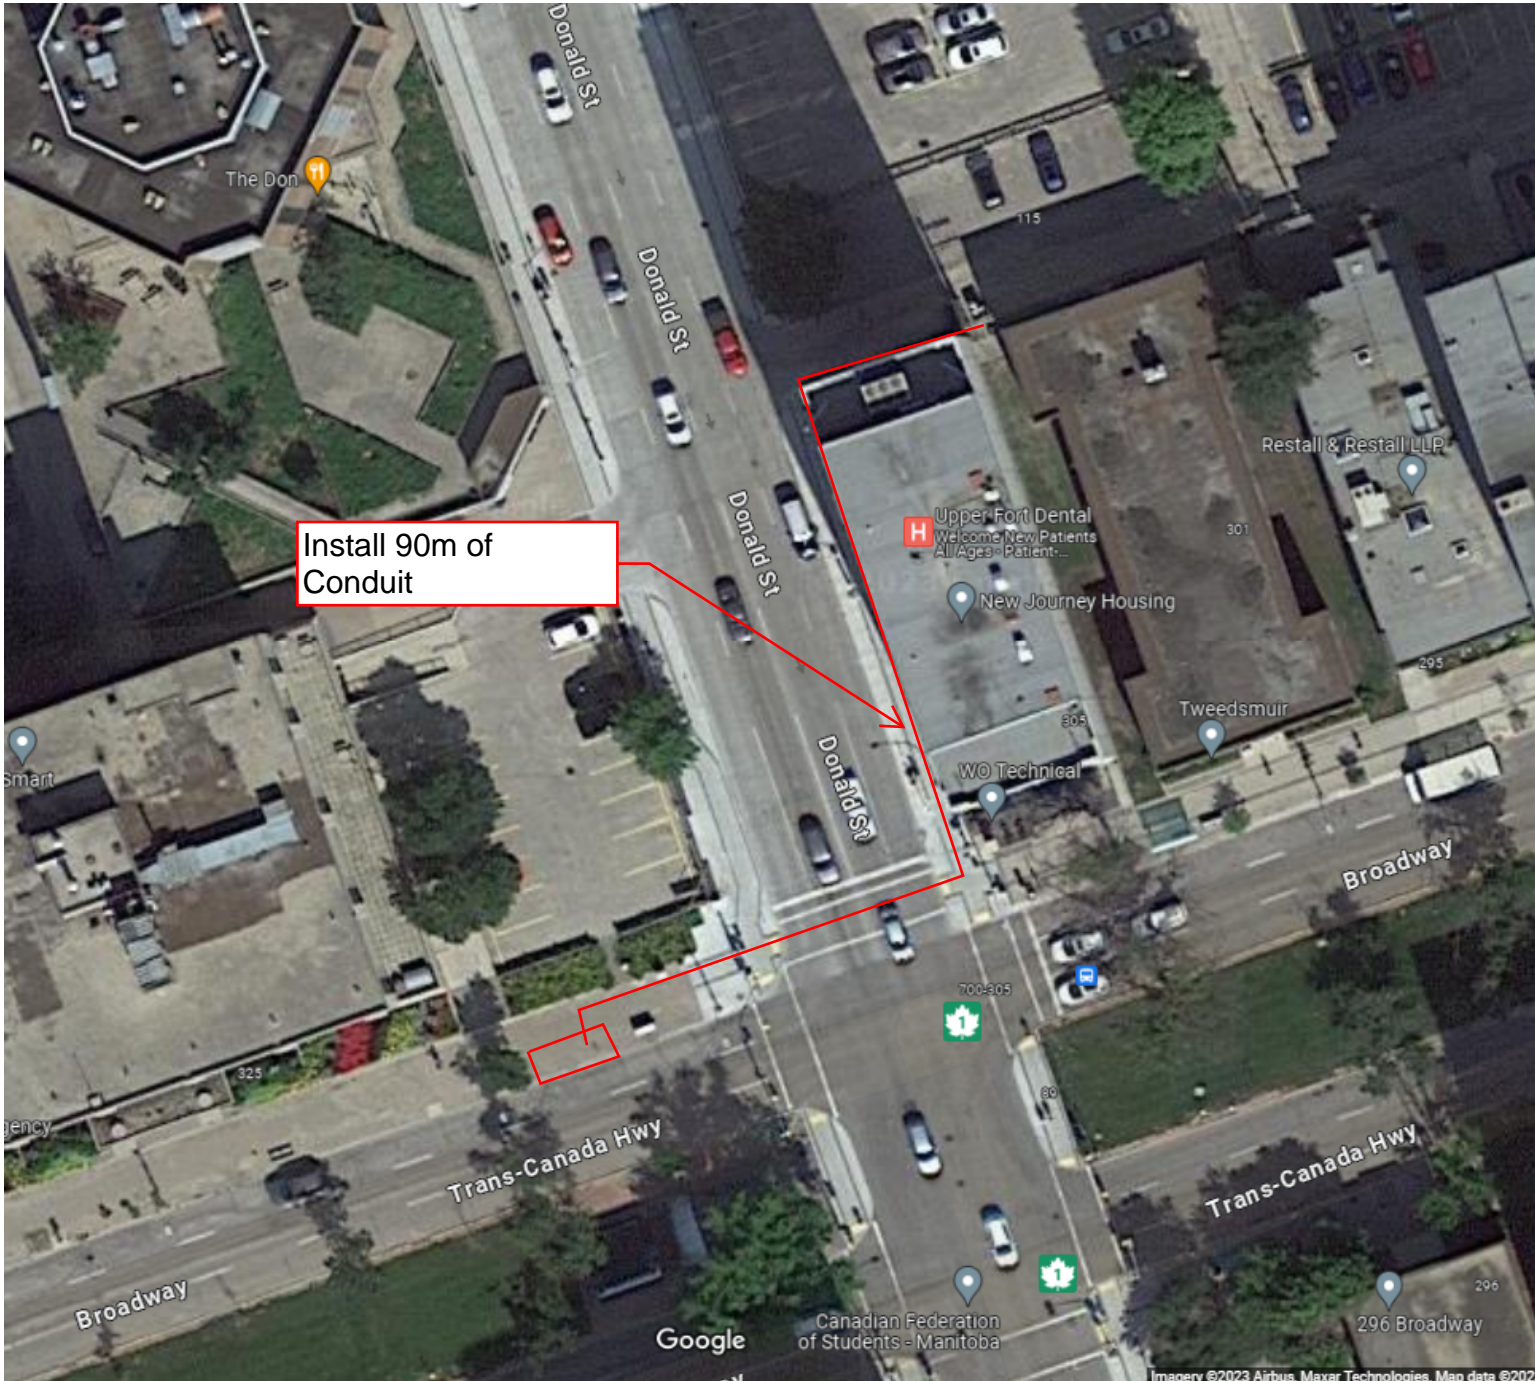


Proposed location of conduit for Connection to Power Source for Smith at Broadway Heated Bus Shelter Power (To be confirmed by Underground Structures Review)



Proposed location of conduit for Connection to existing Power Source for Main at Broadway Heated Bus Shelter Power (To be confirmed by Underground Structures Review)

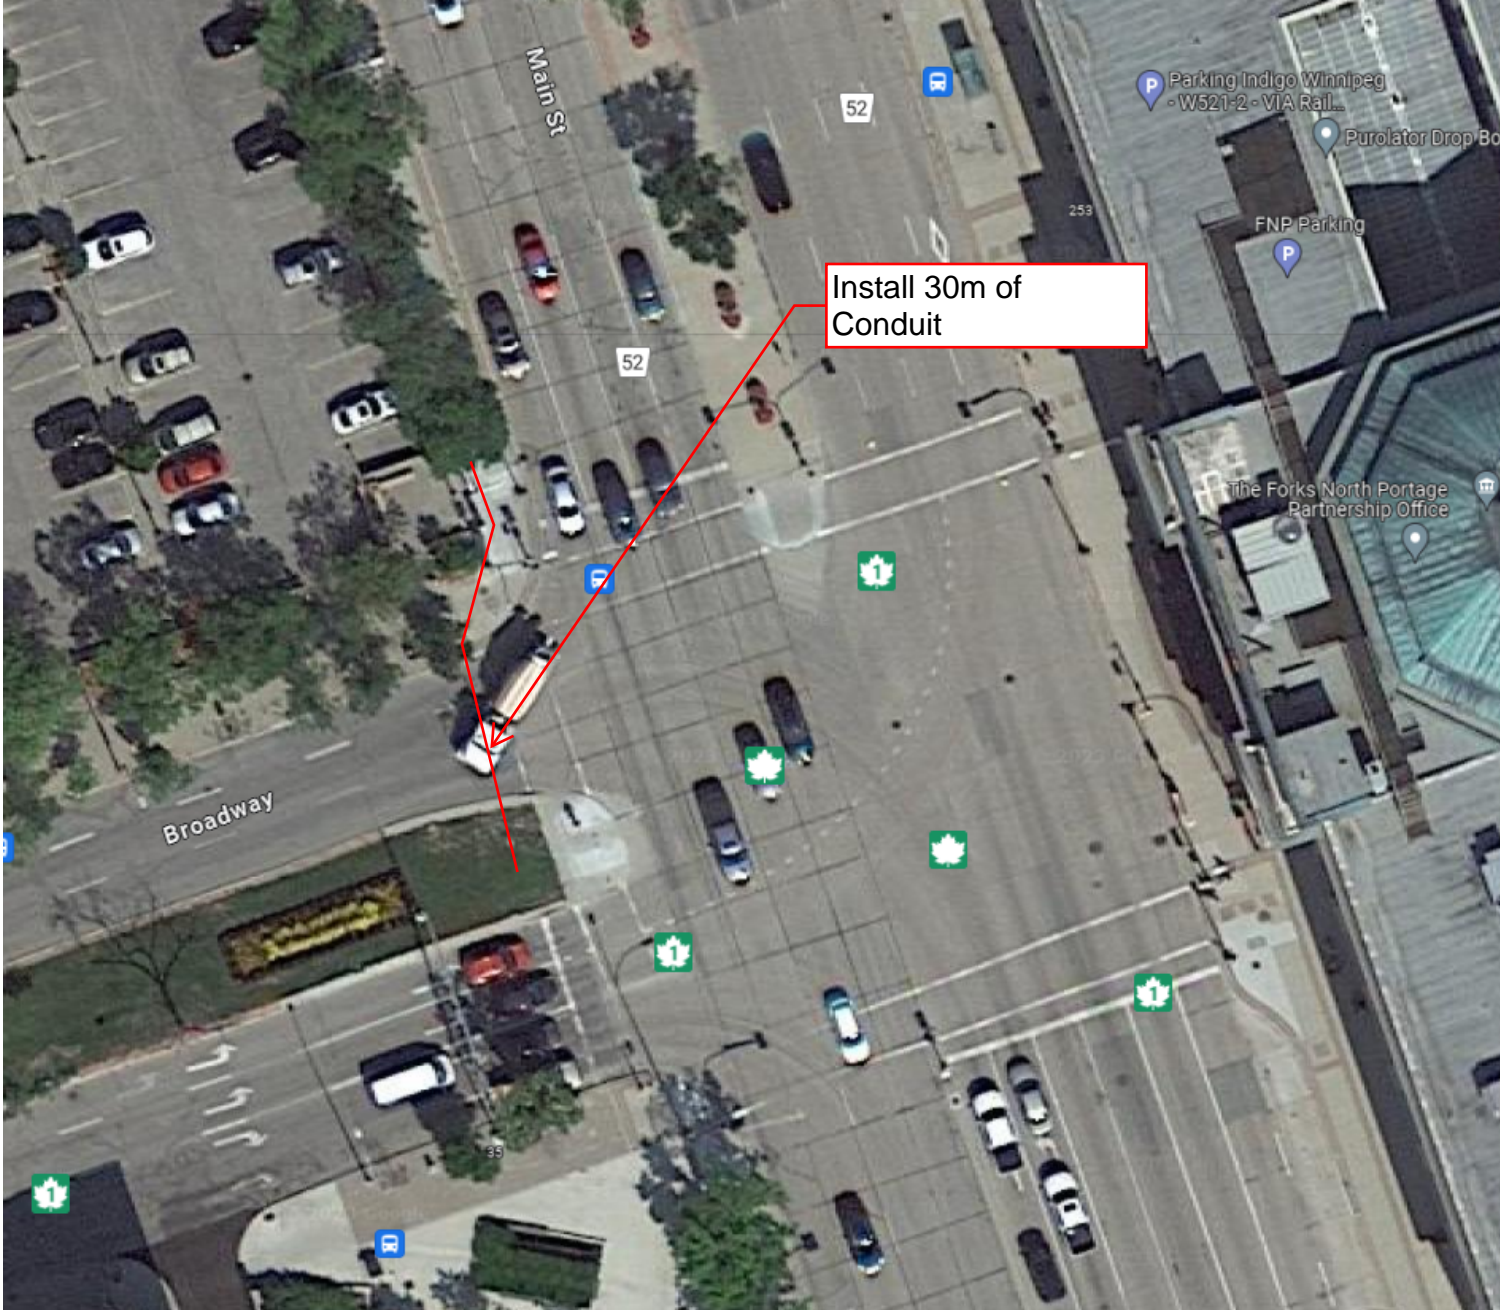

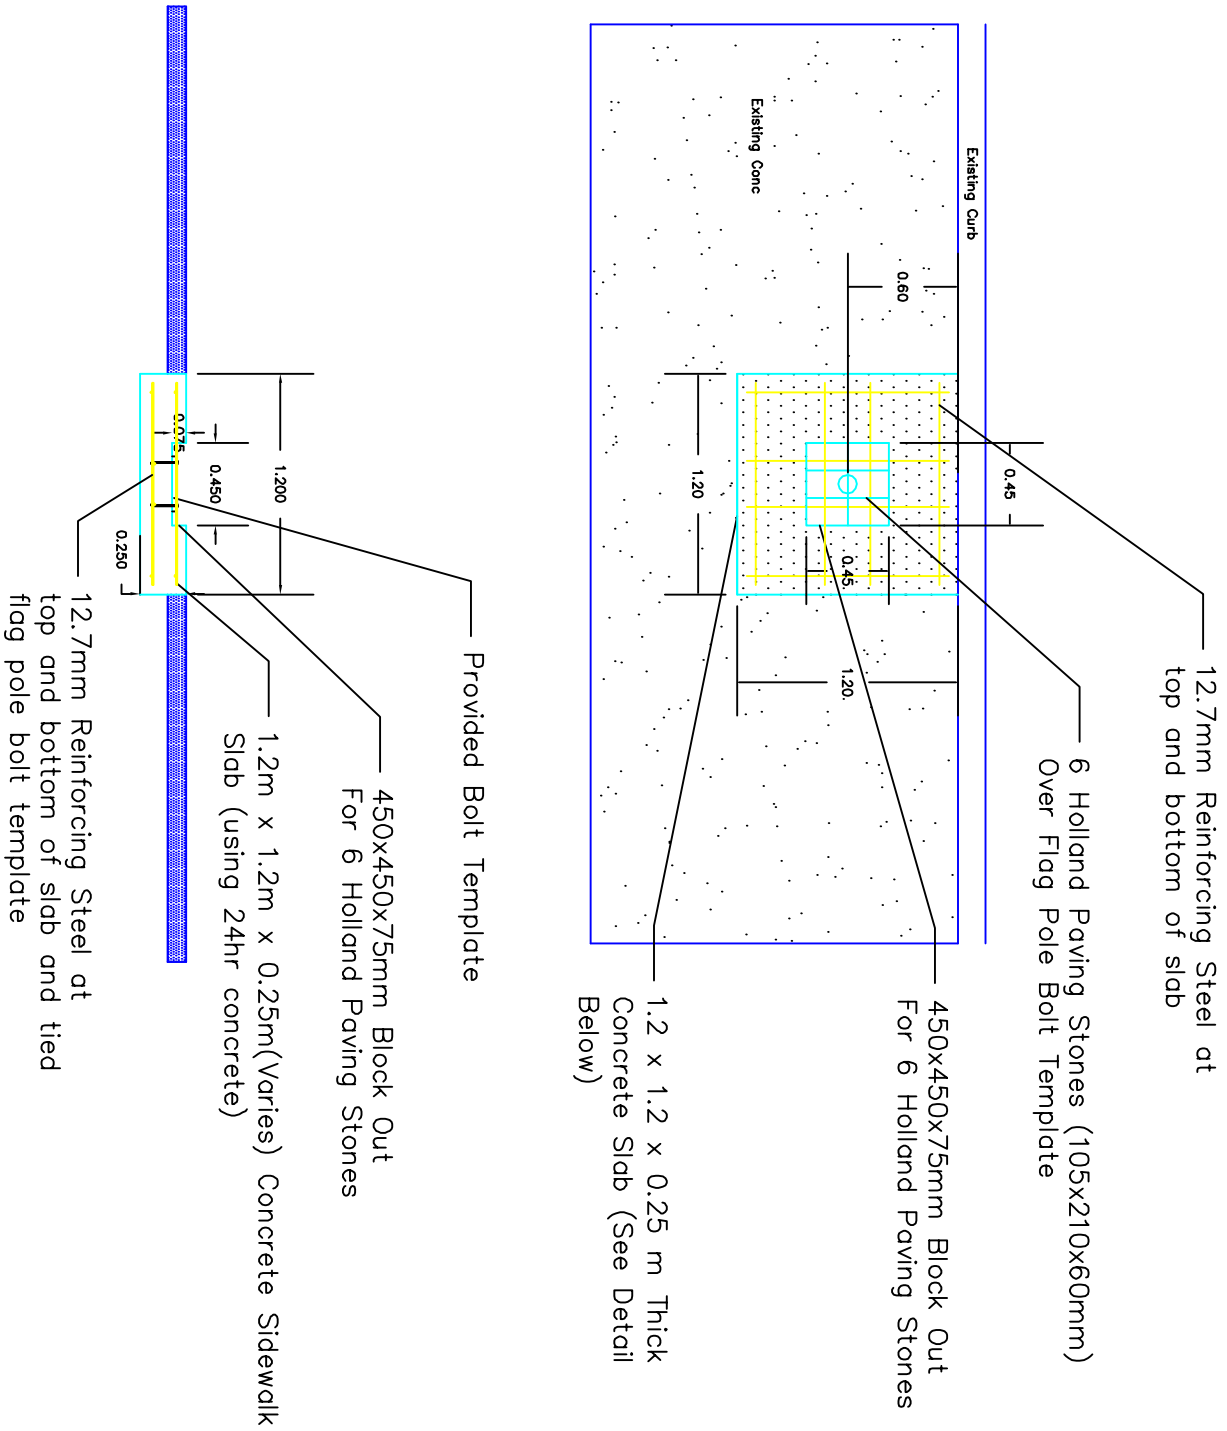

Sketch for Installation of Flag Pole Bolt Template in Thickened Sidewalk