


NOTE: CHAINAGES SHOWN ARE ALONG E. R. OF (LAVALEE ROAD W-LEG)


LAVALEE ROAD (W-LEG)

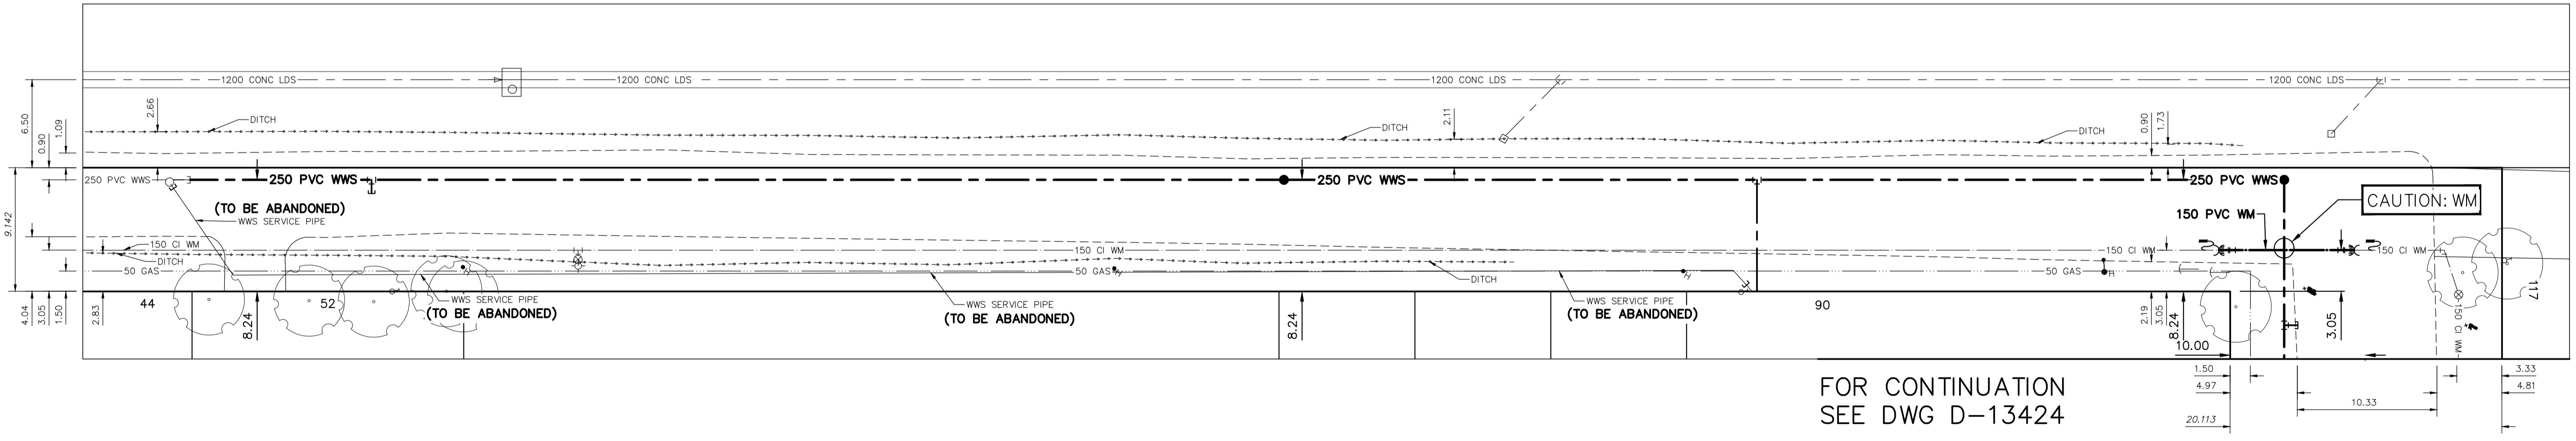

FOR CONTINUATION SEE DWG D-13424

SEWER SERVICE INFORMATION

| ADDRESS | SIZE (mm) MATERIAL | R DIST JUNCTION TIE | REMARKS |
|---------------------------|--------------------|---|-------------------|
| 90 LAVALEE RD RESIDENTIAL | 150 AC | 5.20 E OF WL 117.42 E OF 2ND MH E ST ANNES RD | RECONNECT SERVICE |

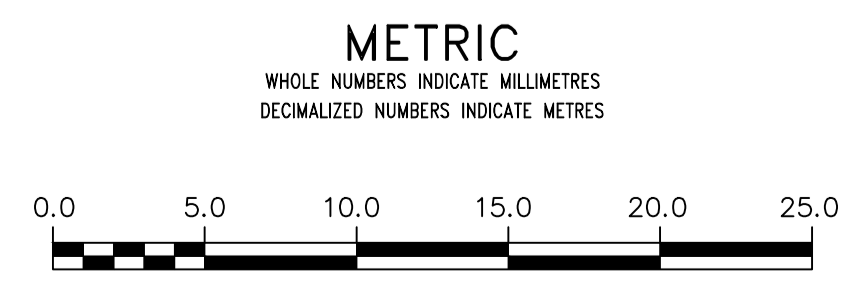

WARNING
IF POWER EQUIPMENT OR EXPLOSIVES ARE TO BE USED FOR EXCAVATION ON THIS PROJECT THE CONTRACTOR MUST:
1) NOTIFY THE GAS COMPANY OF THE PROPOSED LOCATION OF EXCAVATION.
2) TAKE PRECAUTION TO AVOID DAMAGE TO GAS COMPANY INSTALLATIONS.
SEE PROVINCIAL REGULATION 210/72 FOR DETAILS

LOCATION APPROVED UNDERGROUND STRUCTURES
SUPV. U/G STRUCTURES COMMITTEE DATE
NOTE:
LOCATION OF UNDERGROUND STRUCTURES AS SHOWN ARE BASED ON THE BEST INFORMATION AVAILABLE BUT NO GUARANTEE IS GIVEN THAT ALL EXISTING UTILITIES ARE SHOWN OR THAT THE GIVEN LOCATIONS ARE EXACT. CONFIRMATION OF EXISTENCE AND EXACT LOCATION OF ALL SERVICES MUST BE OBTAINED FROM THE INDIVIDUAL UTILITIES BEFORE PROCEEDING WITH CONSTRUCTION.

VERTICAL DATUM: CGVD28 (HT2.0 Geoid)
HORIZONTAL DATUM: NAD83 (June 1990), Zone 14

| NO. | REVISIONS | DATE | BY |
|-----|-----------|------|----|
| | | | |

| | | | |
|-------------|------------|---------------------------|----|
| DESIGNED BY | JB | CHECKED BY | JB |
| DRAWN BY | AJ | APPROVED BY | SC |
| SCALE: | | | |
| HORIZONTAL | 1:250 | | |
| VERTICAL | 1:50 | | |
| DATE | 2024 01 12 | RELEASED FOR CONSTRUCTION | |
| PLOT DATE: | 2024 01 12 | DATE | |

ENGINEER'S SEAL
CONSULTANT DRAWING NUMBER

THE CITY OF WINNIPEG
WATER AND WASTE DEPARTMENT
ENGINEERING DIVISION

2023 SEWER MAIN LOCAL IMPROVEMENT

LAVALEE ROAD (W-LEG)
2ND MH N OF ST ANNES ROAD TO
167 N OF 2ND MH AT LAVALEE ROAD (W-LEG)

SHEET 3 OF 4
CITY DRAWING NUMBER
D-13423