

## Current Upgrade Project Proposed Pump Room Approximation

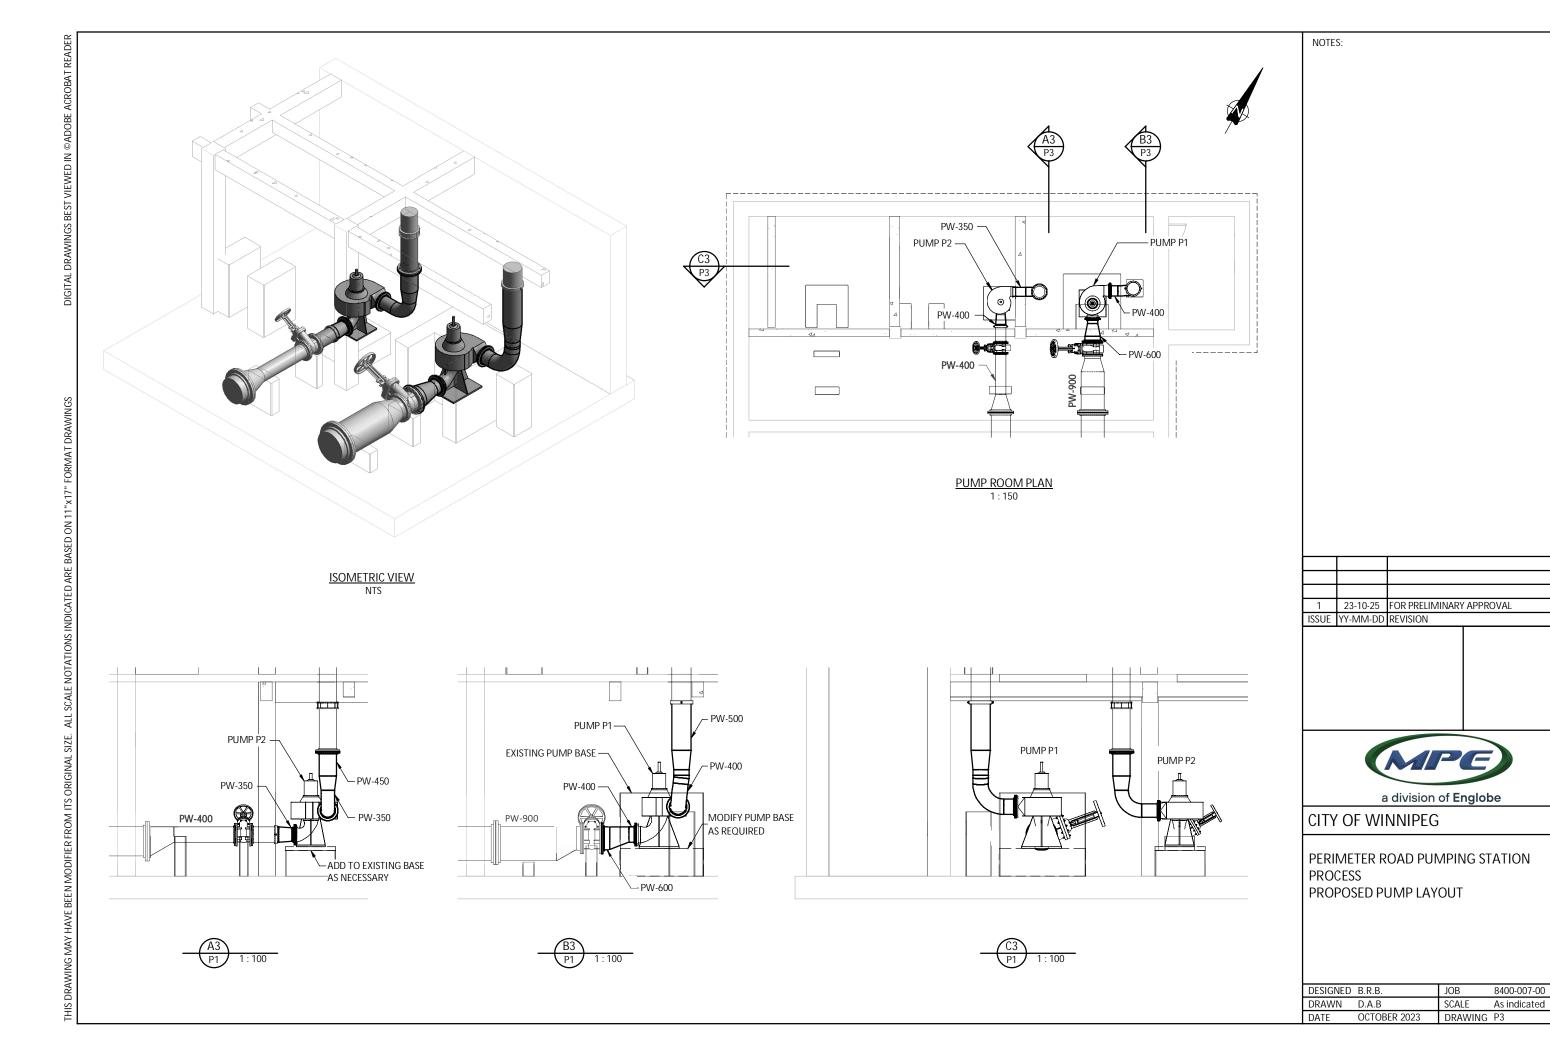



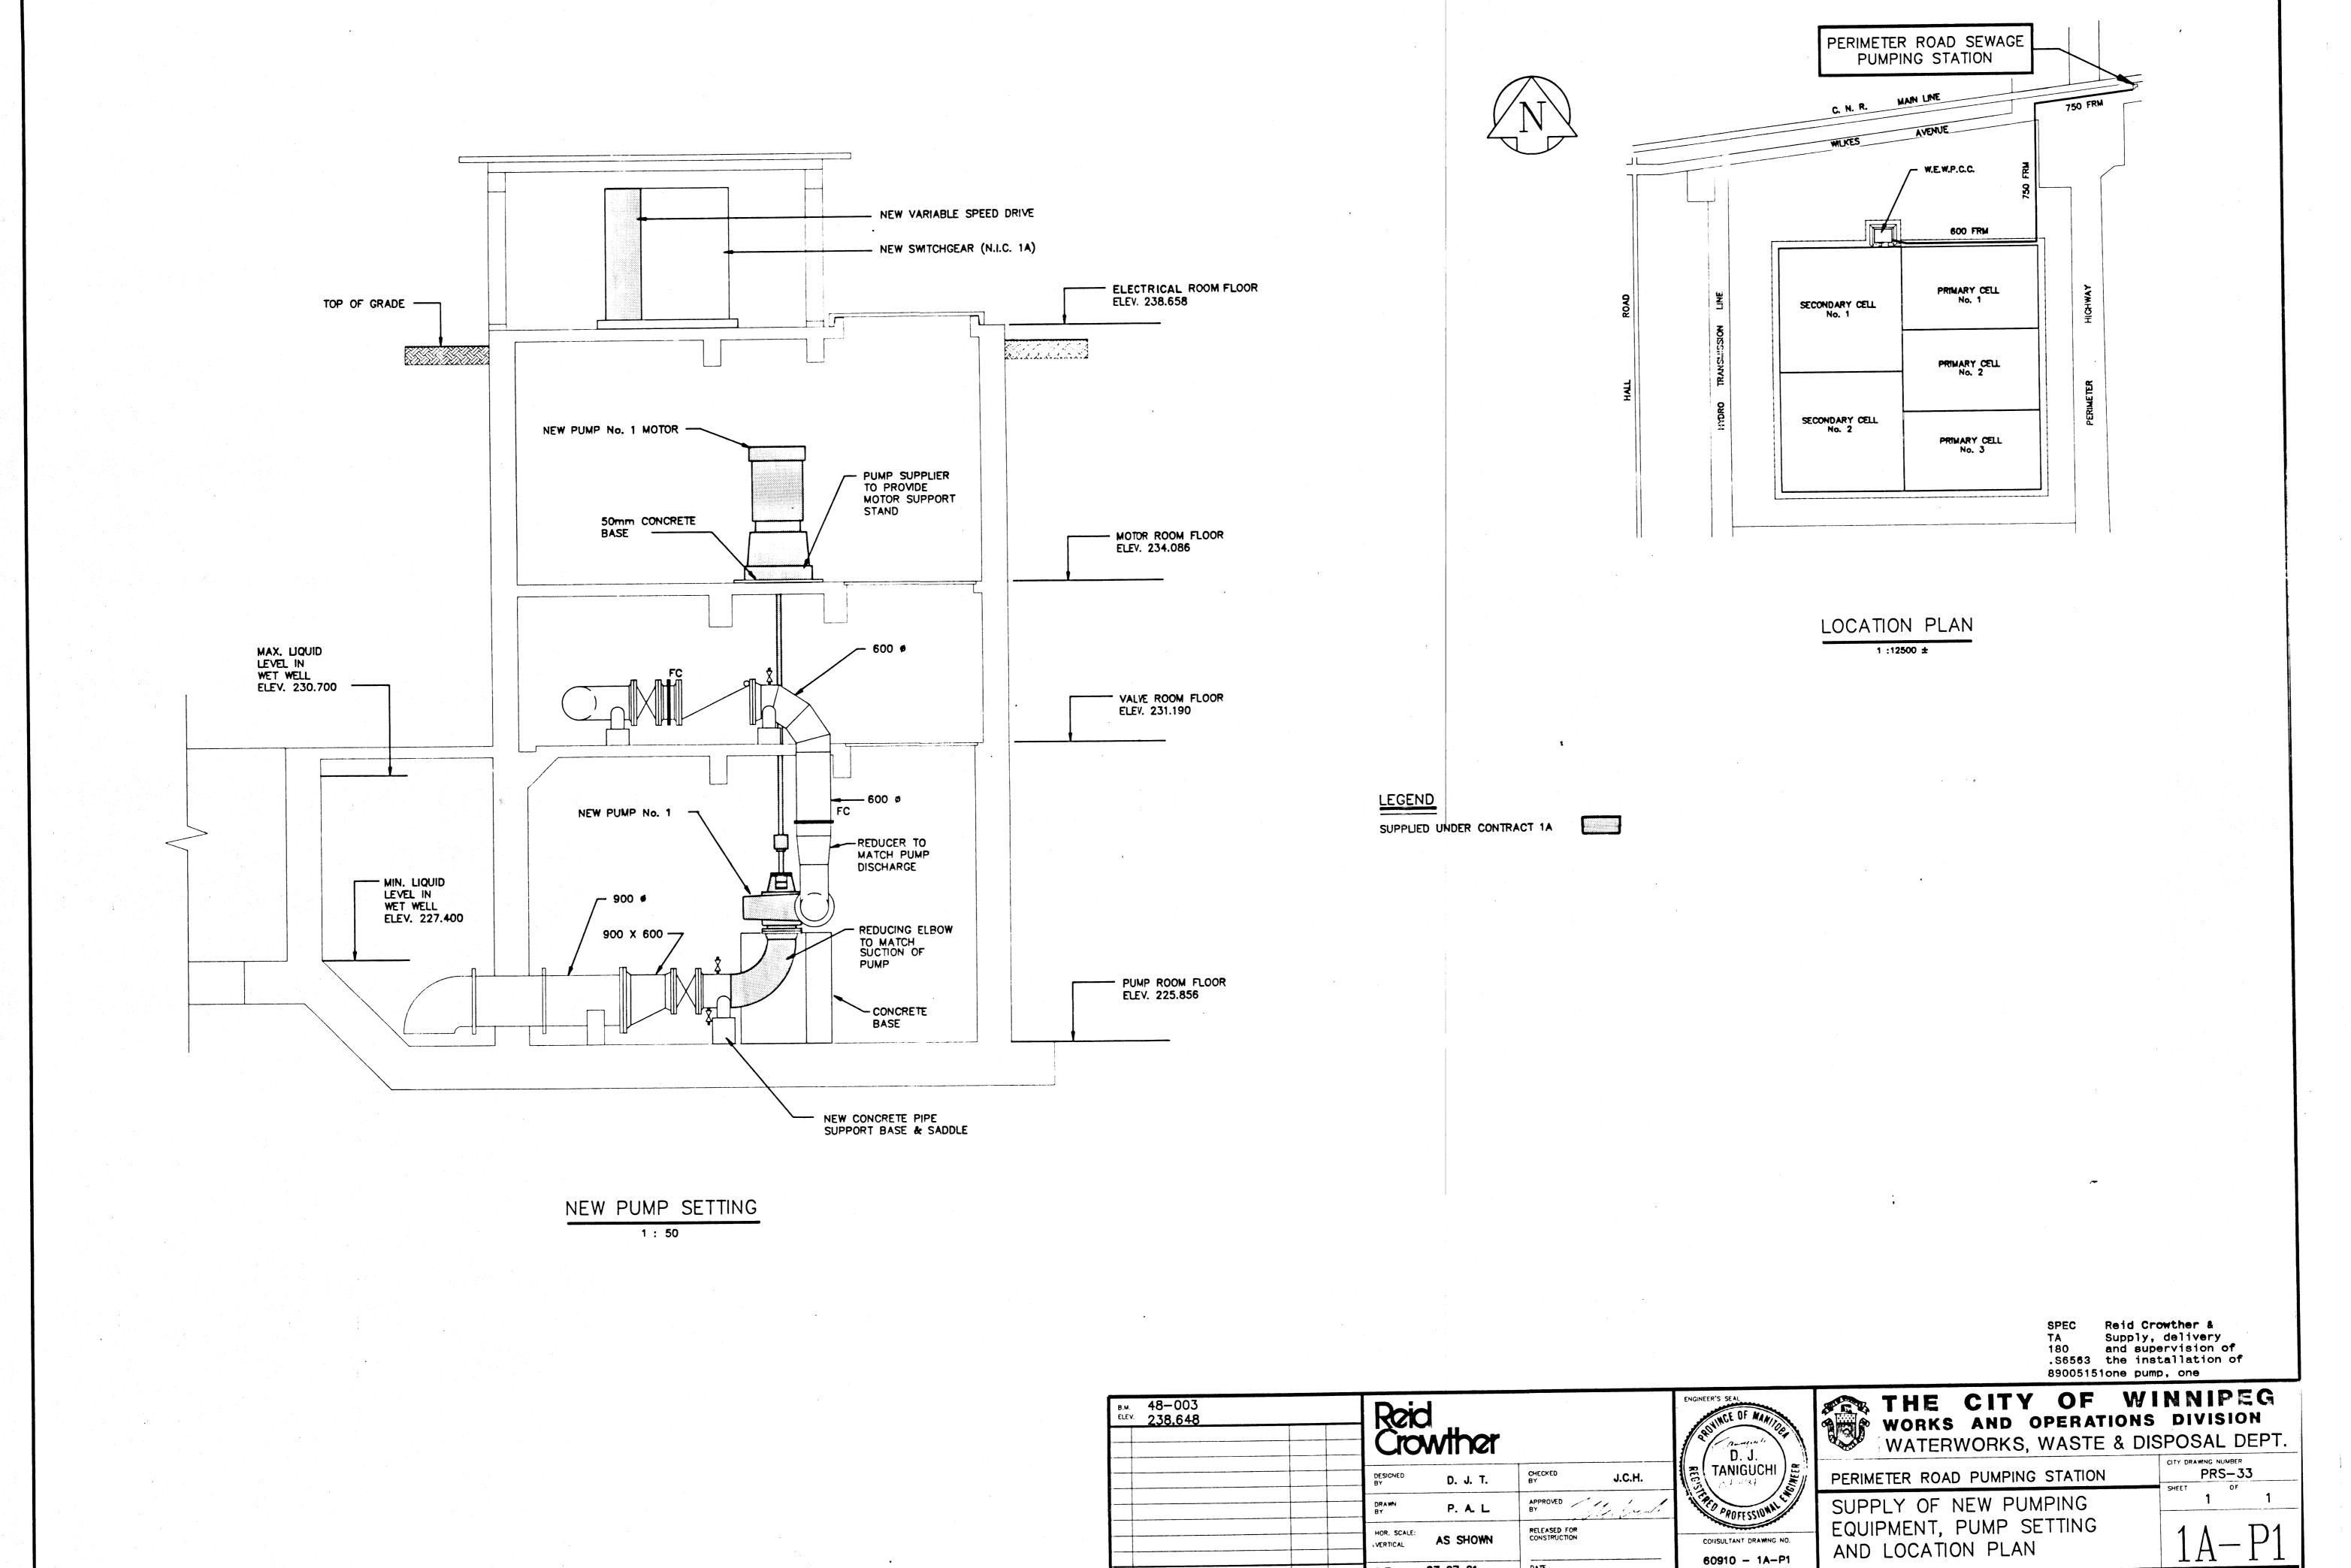

AND LOCATION PLAN

60910 - 1A-P1

87 07 21

DATE BY