


CI WM	REPAIR 5-15YRS-ABANDON	AQUEDUCT	HISTORICAL PROJECT
PVC WM	REPAIR >15YRS	MANHOLE	SCHOOL
AC WM	REPAIR >15YRS-ABANDON	SEWERS	PWD PROJECT
UNKNOWN WM	VALVE	RAILWAY	SEWER RELIEF WORK
REPAIR <5YR	HYDRANT	WM RENEWAL	CATHODIC PROTECTION
REPAIR <5YR-ABANDON	HYDRANT BRANCH	WM NEW	FIRE PROTECTION UPGRADE
REPAIR 5-15YRS	FEEDER MAIN	WM ABANDON	

Additional Notes:
 -150mm on Gertie
 -200mm on Elgin
 -Close proximity to Victoria-Albert School

Printed: 9/19/2023

**CITY OF WINNIPEG
 WATER AND WASTE DEPARTMENT
 2024 WATER MAIN RENEWAL PROGRAM**


Location ID: 7	Street: ELGIN AVE/GERTIE ST
Location Description: KATE TO ISABEL/MID-BLOCK E OF ISABEL TO GERTIE/ELGIN TO WILLIAM	
Scale: 1:2000	Renewal Type: REPAIR COUNT

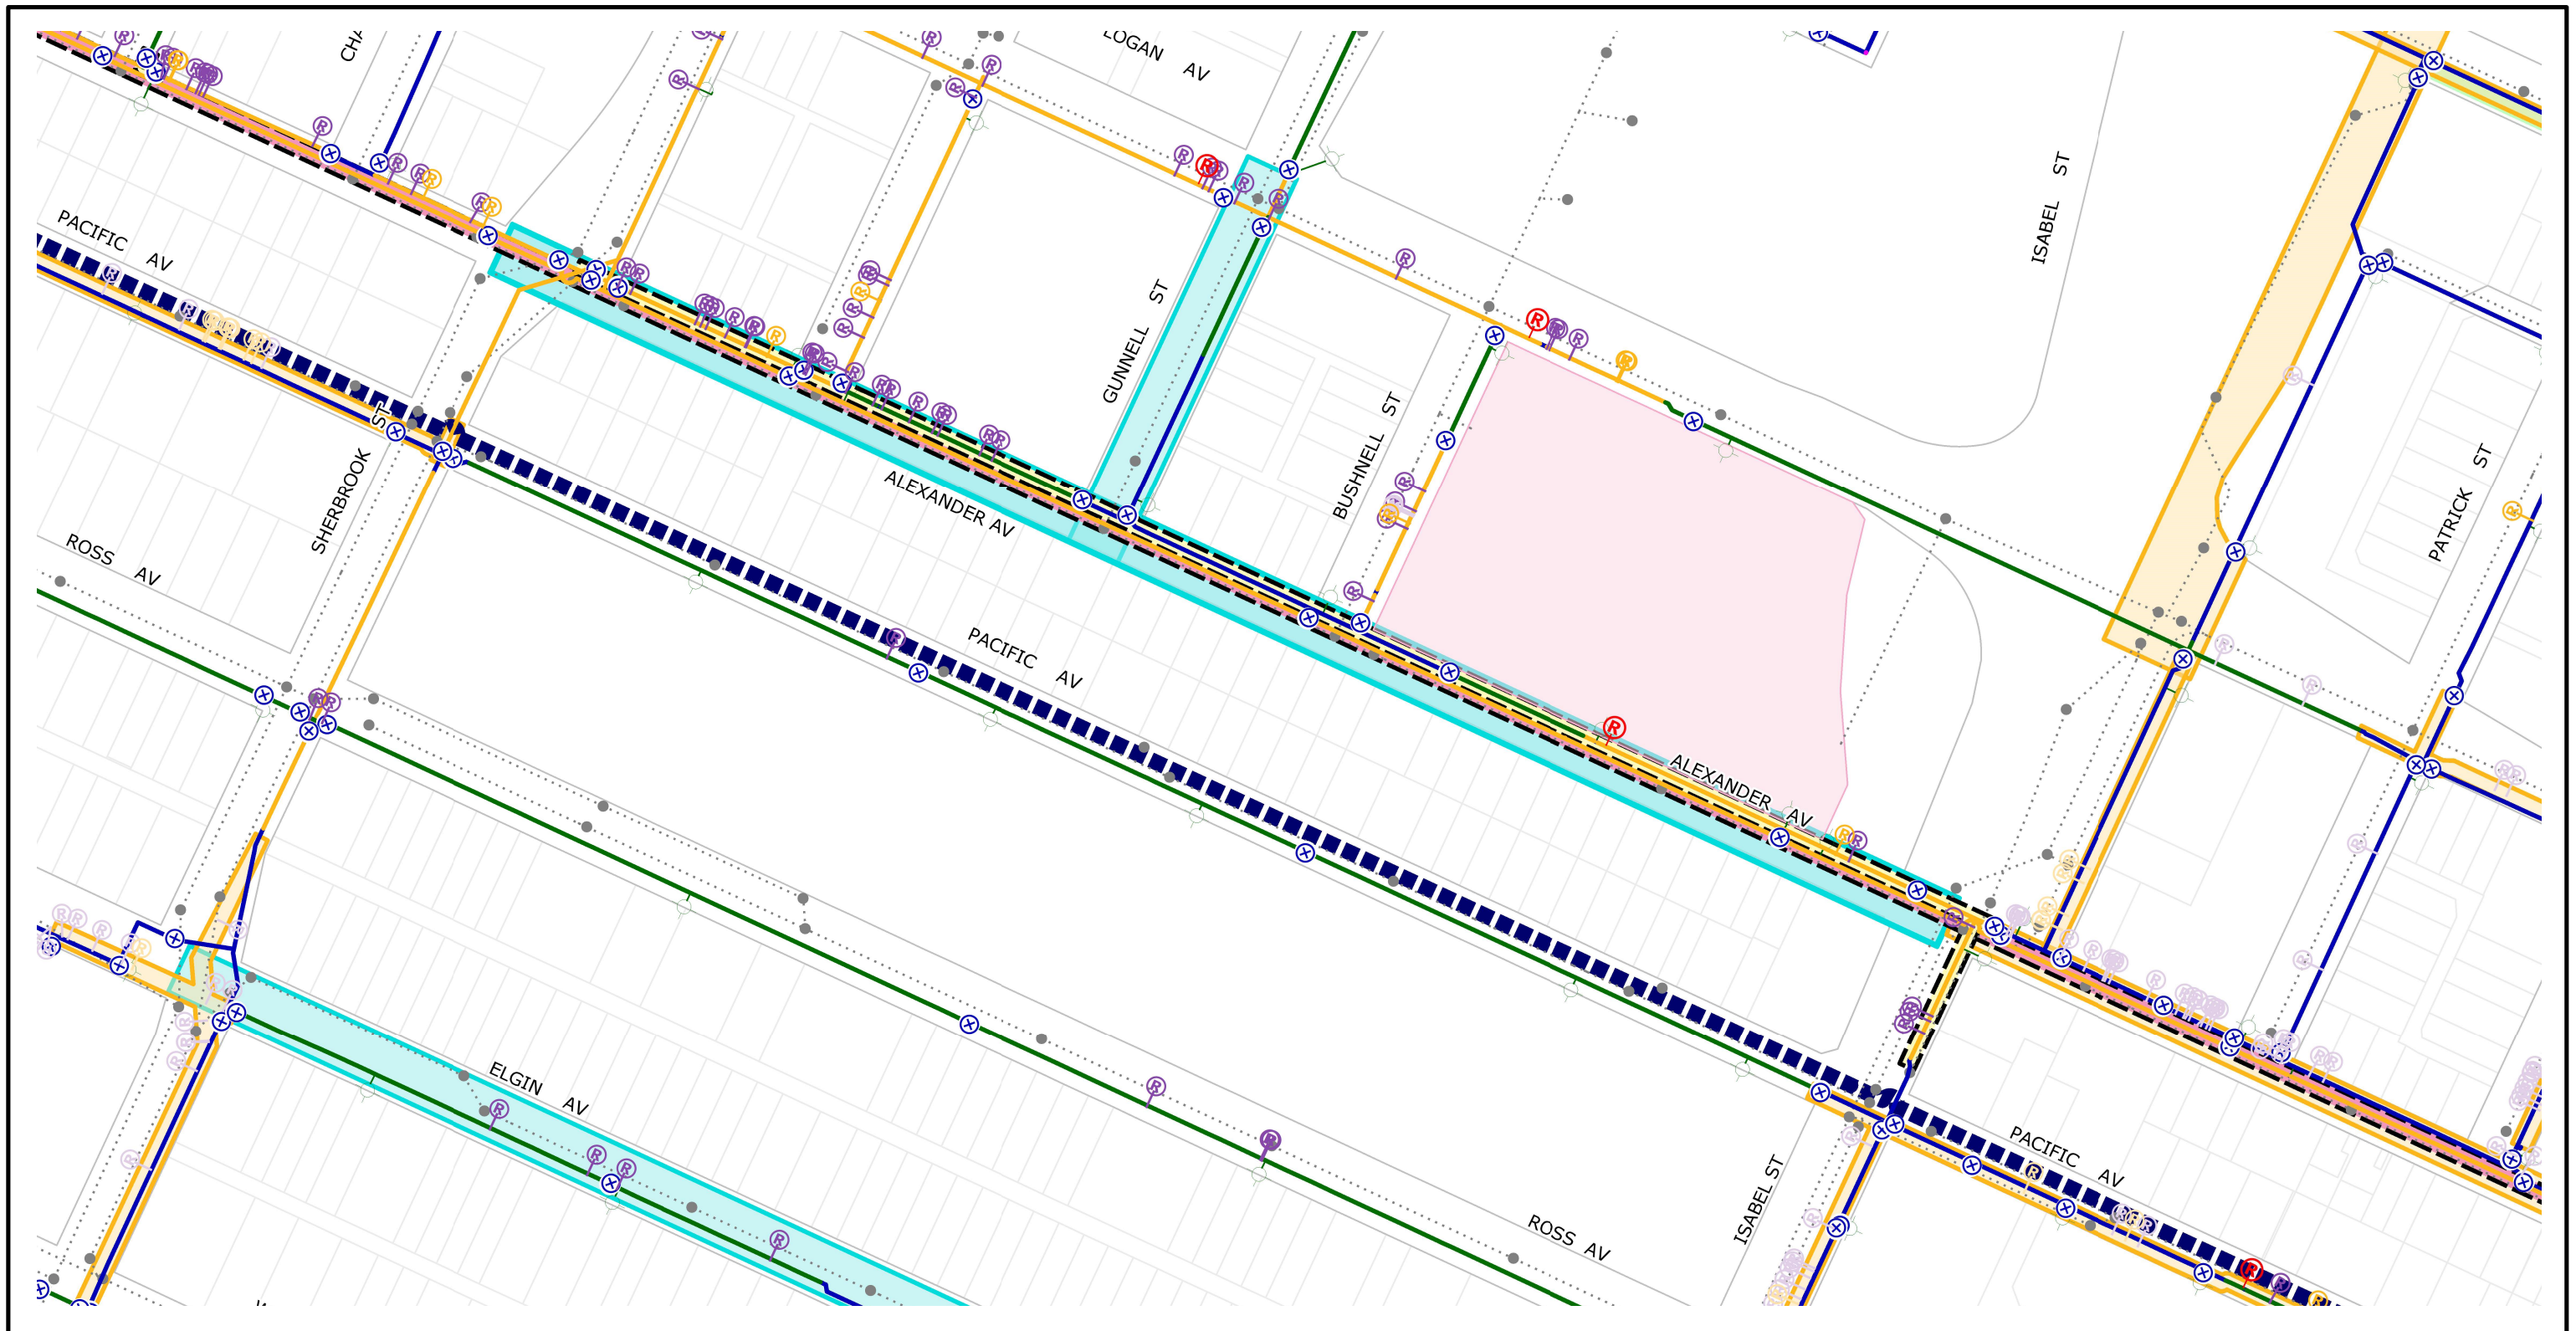

CI WM	REPAIR 5-15YRS-ABANDON	AQUEDUCT	HISTORICAL PROJECT
PVC WM	REPAIR >15YRS	MANHOLE	SCHOOL
AC WM	REPAIR >15YRS-ABANDON	SEWERS	PWD PROJECT
UNKNOWN WM	VALVE	RAILWAY	SEWER RELIEF WORK
REPAIR <5YR	HYDRANT	WM RENEWAL	CATHODIC PROTECTION
REPAIR <5YR-ABANDON	HYDRANT BRANCH	WM NEW	FIRE PROTECTION UPGRADE
REPAIR 5-15YRS	FEEDER MAIN	WM ABANDON	

Additional Notes:
 -Upsize to 200mm
 -Tie into 400mm main on Sherbrook St
 -250mm on Isabel
 -Close proximity to Dufferin School
 -WM renewal cannot be defered, planned 2025 streetwork

Printed: 9/19/2023



CITY OF WINNIPEG
WATER AND WASTE DEPARTMENT
2024 WATER MAIN RENEWAL PROGRAM


Location ID: 18

Street: ALEXANDER AVE

Location Description: ISABEL ST TO SHERBROOK ST

Scale: 1:2000


Renewal Type: WATER SERVICES

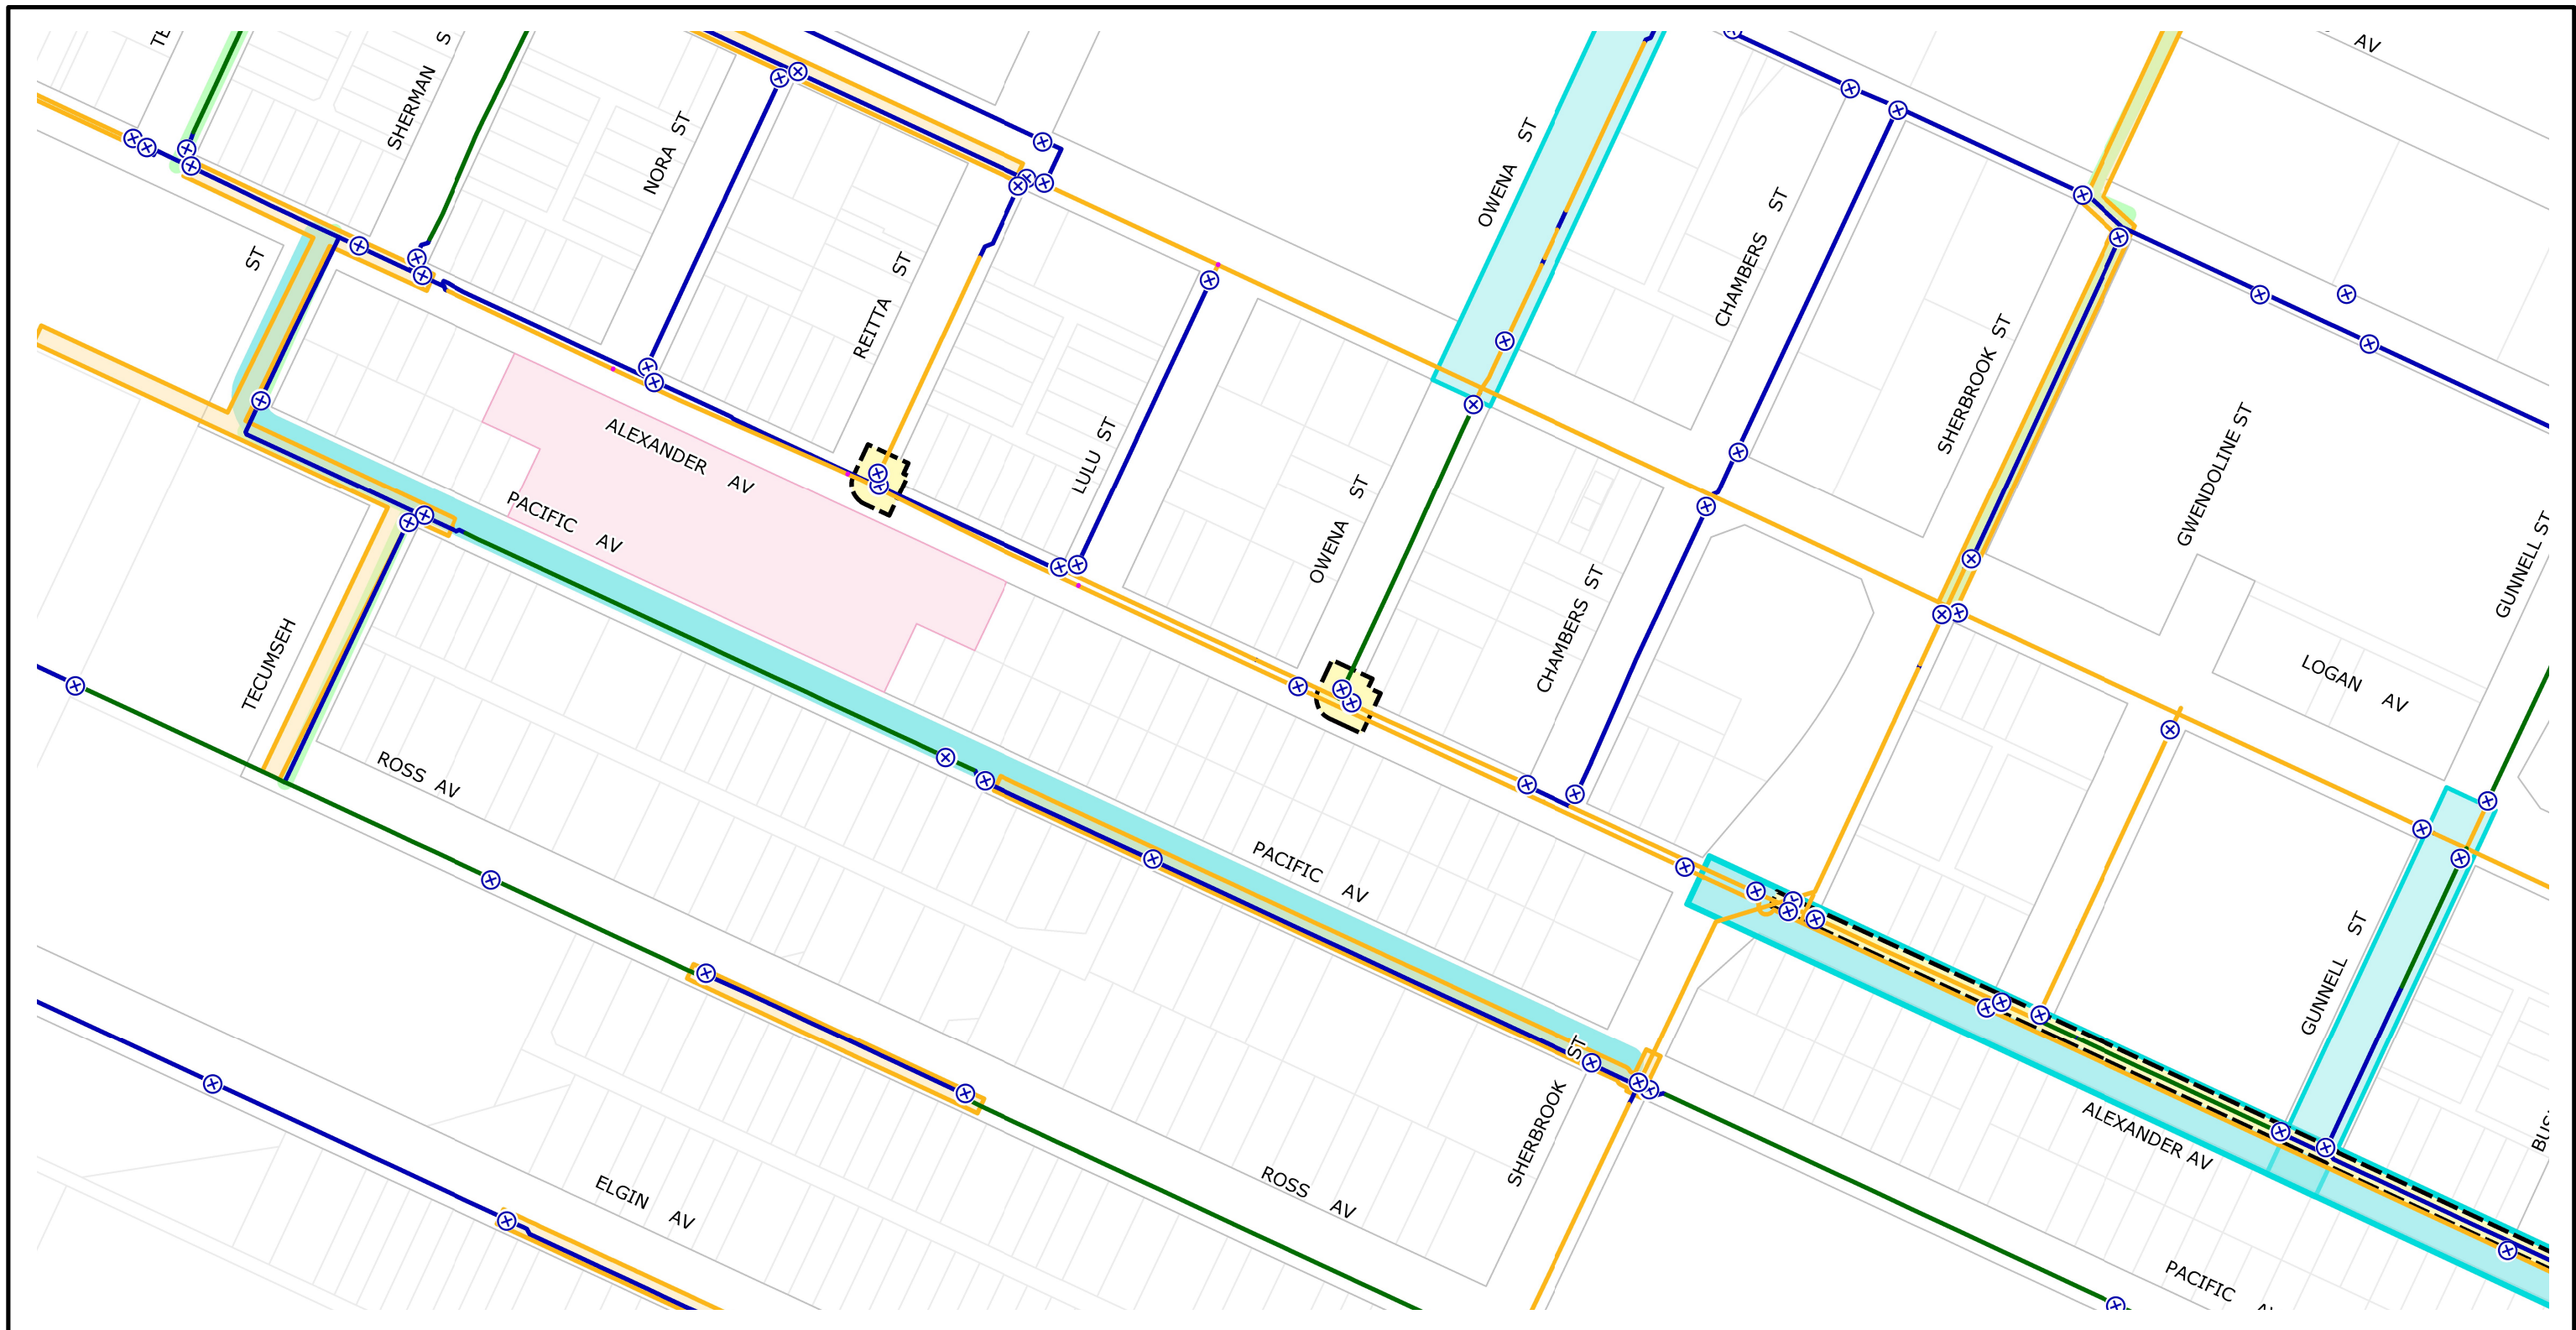

CI WM	REPAIR 5-15YRS-ABANDON	AQUEDUCT	HISTORICAL PROJECT
PVC WM	REPAIR >15YRS	MANHOLE	SCHOOL
AC WM	REPAIR >15YRS-ABANDON	SEWERS	PWD PROJECT
UNKNOWN WM	VALVE	RAILWAY	SEWER RELIEF WORK
REPAIR <5YR	HYDRANT	WM RENEWAL	CATHODIC PROTECTION
REPAIR <5YR-ABANDON	HYDRANT BRANCH	WM NEW	FIRE PROTECTION UPGRADE
REPAIR 5-15YRS	FEEDER MAIN	WM ABANDON	

Additional Notes:
 -Close proximity to Pinkham School

Printed: 11/16/2023



CITY OF WINNIPEG WATER AND WASTE DEPARTMENT 2024 WATER MAIN RENEWAL PROGRAM

Location ID: 20	Street: OWENA ST/REITTA ST
Location Description: ALEXANDER AVE	
Scale: 1:2000	Renewal Type: ADD HYDRANTS