

	CI WM		REPAIR 5-15YRS-ABANDON		AQUEDUCT		HISTORICAL PROJECT
	PVC WM		REPAIR >15YRS		MANHOLE		SCHOOL
	AC WM		REPAIR >15YRS-ABANDON		SEWERS		PWD PROJECT
	UNKNOWN WM		VALVE		RAILWAY		SEWER RELIEF WORK
	REPAIR <5YR		HYDRANT		WM RENEWAL		CATHODIC PROTECTION
	REPAIR <5YR-ABANDON		HYDRANT BRANCH		WM NEW		FIRE PROTECTION UPGRADE
	REPAIR 5-15YRS		FEEDER MAIN		WM ABANDON		

Additional Notes:
-300mm is good

Printed: 9/19/2023




CITY OF WINNIPEG
WATER AND WASTE DEPARTMENT
2024 WATER MAIN RENEWAL PROGRAM

Location ID: 1 Street: ARLINGTON ST

Location Description: ELLICE AVE TO SARGENT AVE

Scale: 1:2500 Renewal Type: REPAIR COUNT

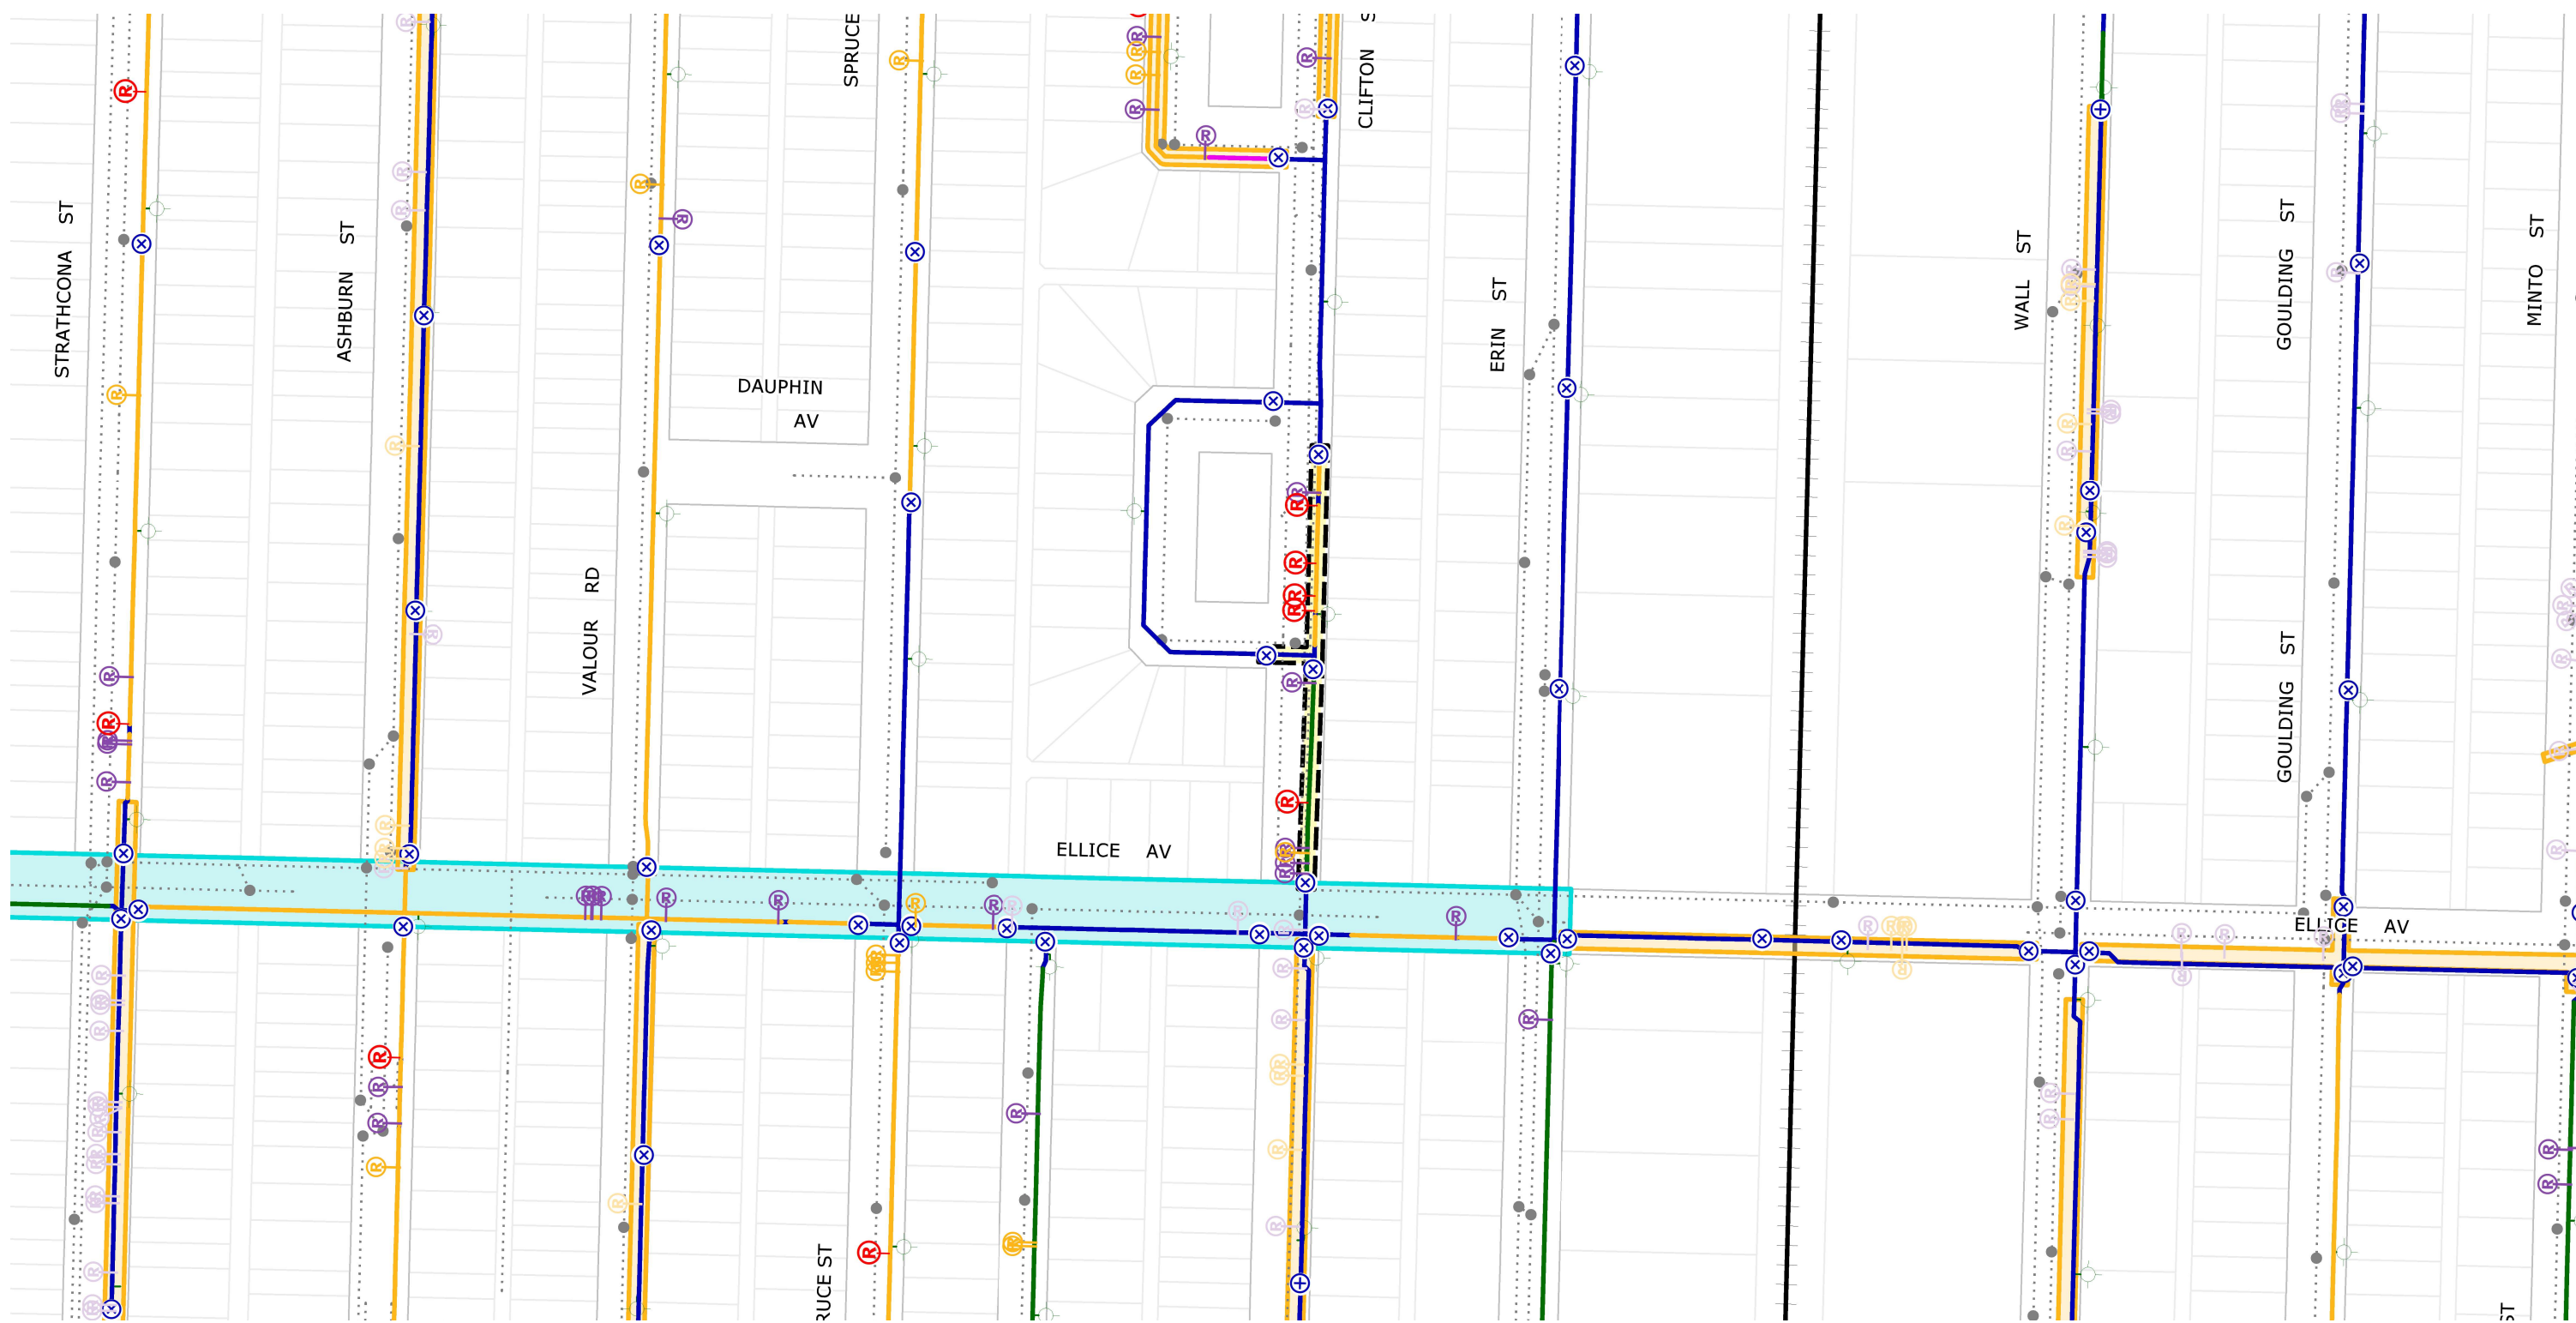


CI WM	REPAIR < 5YRS	AQUEDUCT	HISTORICAL PROJECT
PVC WM	REPAIR > 15YRS	MANHOLE	SCHOOL
AC WM	REPAIR > 15YRS-ABANDON	SEWERS	PWD PROJECT
UNKNOWN WM	VALVE	RAILWAY	SEWER RELIEF WORK
REPAIR < 5YR	HYDRANT	WM RENEWAL	CATHODIC PROTECTION
REPAIR < 5YR-ABANDON	HYDRANT BRANCH	WM NEW	FIRE PROTECTION UPGRADE
REPAIR 5-15YRS	FEEDER MAIN	WM ABANDON	

Additional Notes:
 -300mm is good
 -150mm for bay




Printed: 9/19/2023



CITY OF WINNIPEG WATER AND WASTE DEPARTMENT 2024 WATER MAIN RENEWAL PROGRAM


Location ID: 4	Street: CLIFTON ST N
Location Description: ELLICE AVE TO 1ST BAY N (N LEG)	
Scale: 1:2000	Renewal Type: REPAIR COUNT

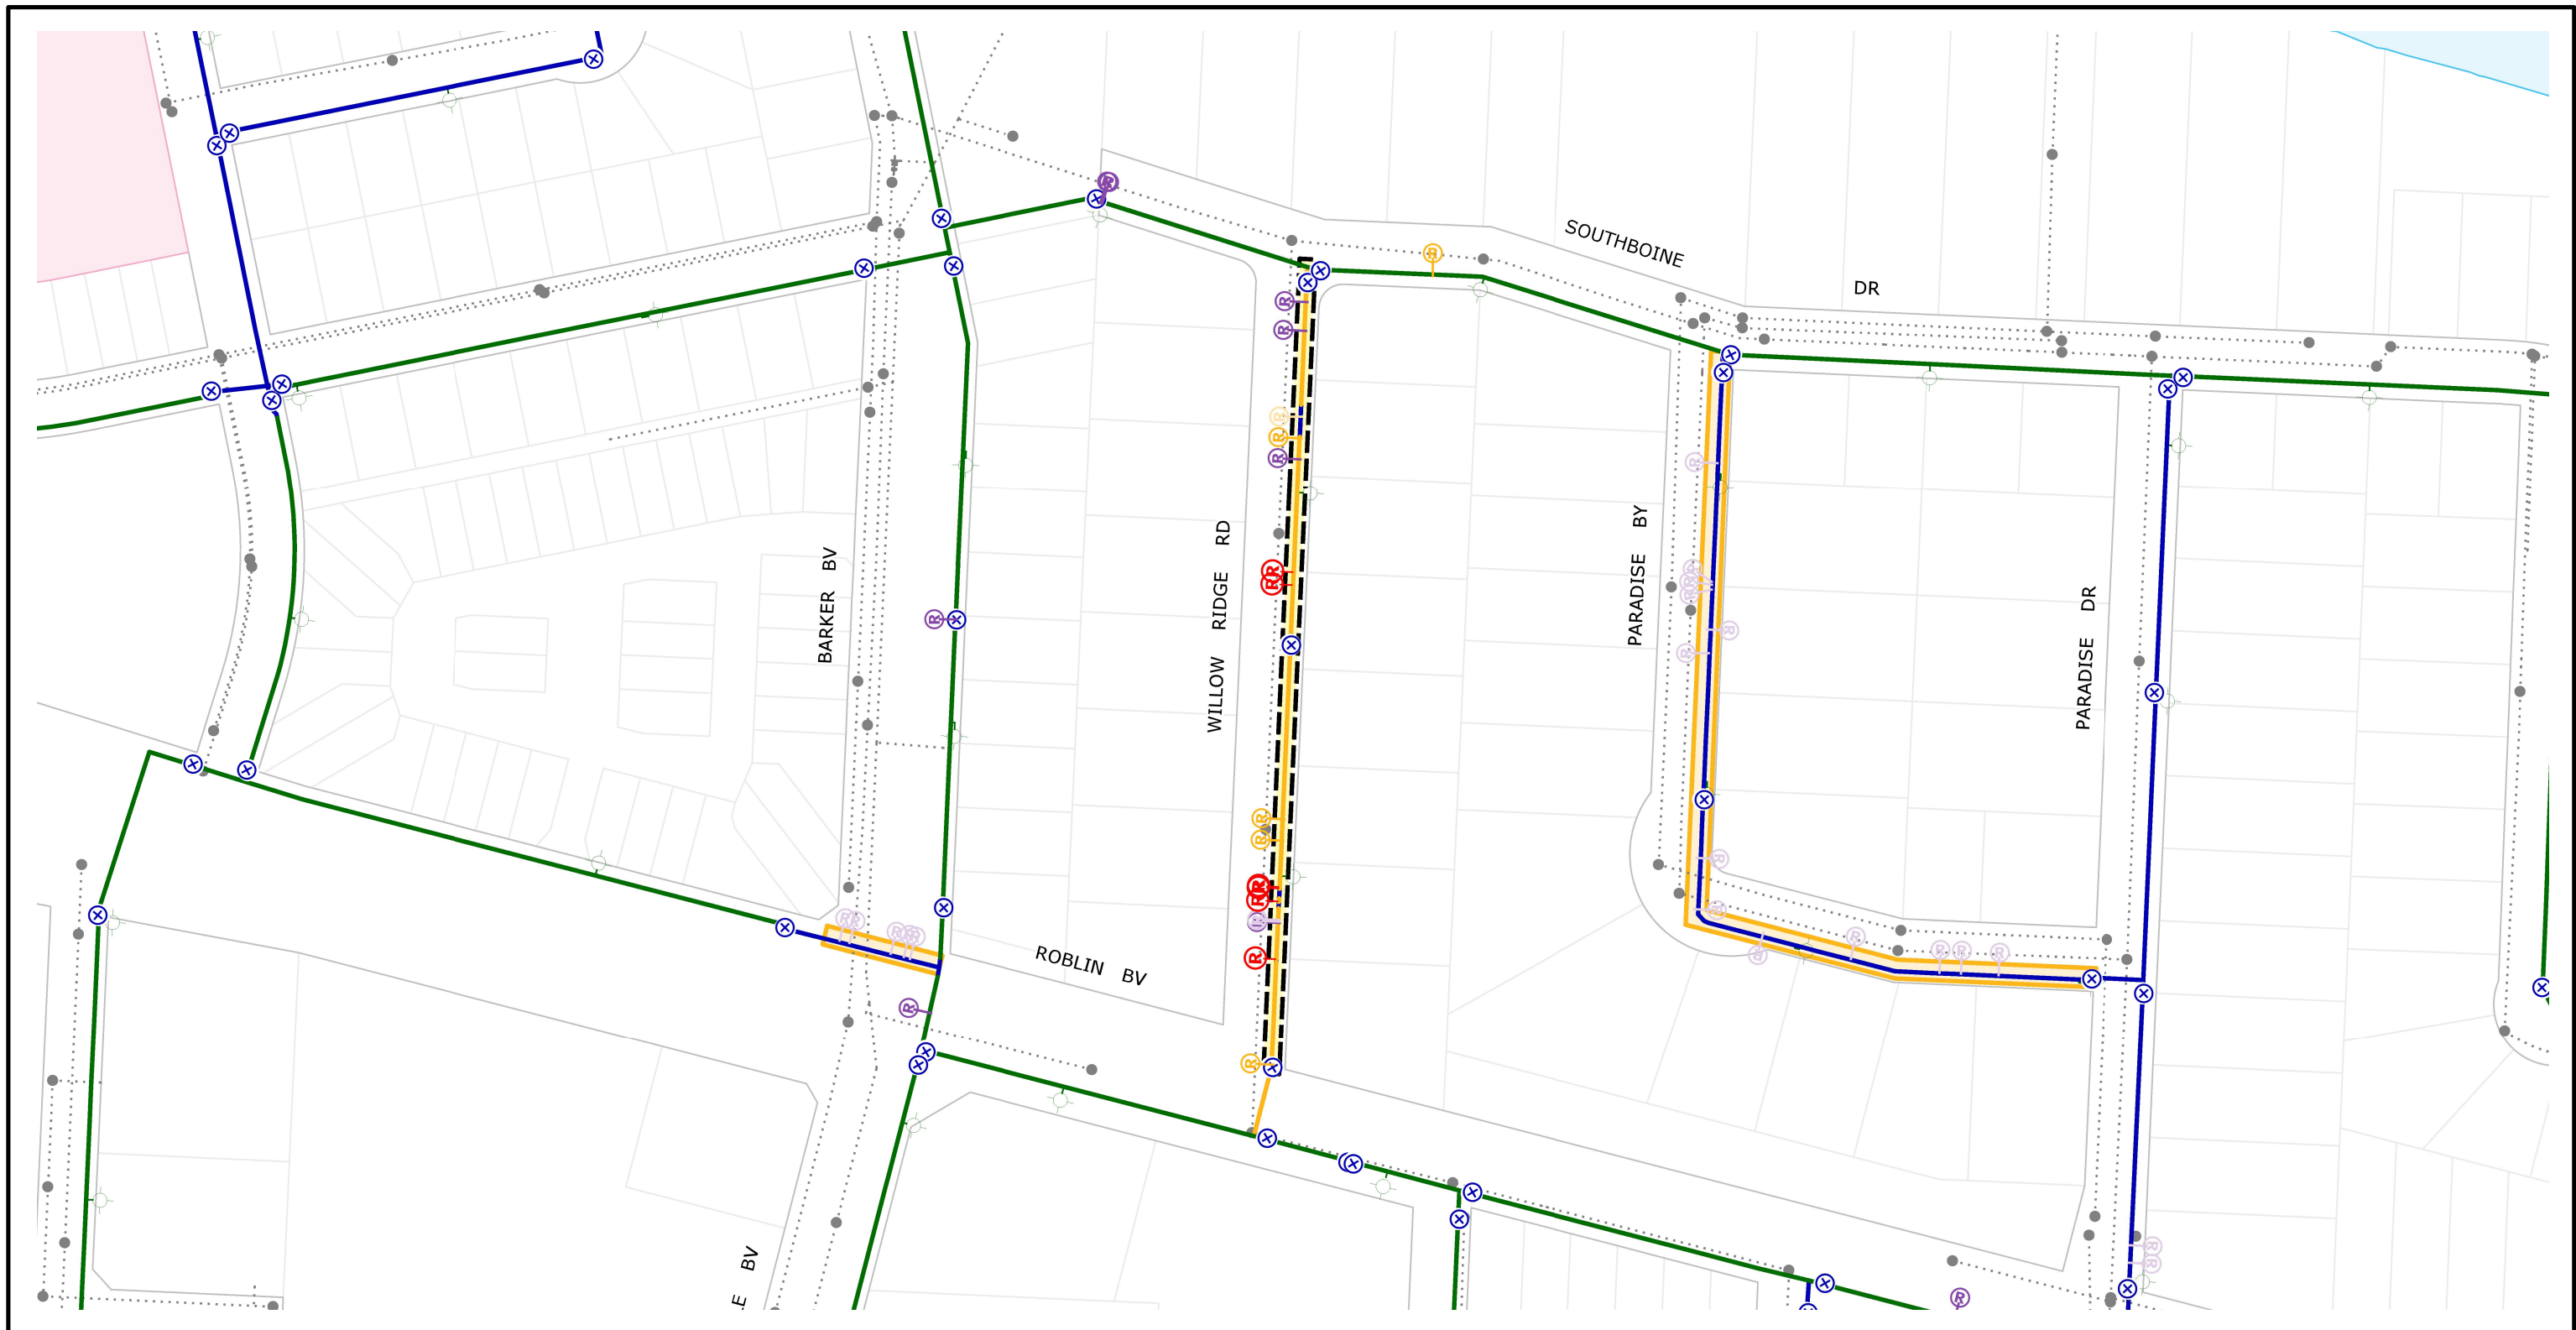

	CI WM		REPAIR 5-15YRS-ABANDON		AQUEDUCT		HISTORICAL PROJECT
	PVC WM		REPAIR >15YRS		MANHOLE		SCHOOL
	AC WM		REPAIR >15YRS-ABANDON		SEWERS		PWD PROJECT
	UNKNOWN WM		VALVE		RAILWAY		SEWER RELIEF WORK
	REPAIR <5YR		HYDRANT		WM RENEWAL		CATHODIC PROTECTION
	REPAIR <5YR-ABANDON		HYDRANT BRANCH		WM NEW		FIRE PROTECTION UPGRADE
	REPAIR 5-15YRS		FEEDER MAIN		WM ABANDON		


Additional Notes:
 -This can be downsized to 150mm

Printed: 9/19/2023



CITY OF WINNIPEG WATER AND WASTE DEPARTMENT 2024 WATER MAIN RENEWAL PROGRAM


Location ID: 17	Street: WILLOW RIDGE RD
Location Description: SOUTHBOINE DR TO ROBLIN AVE	
Scale: 1:2000	Renewal Type: REPAIR COUNT

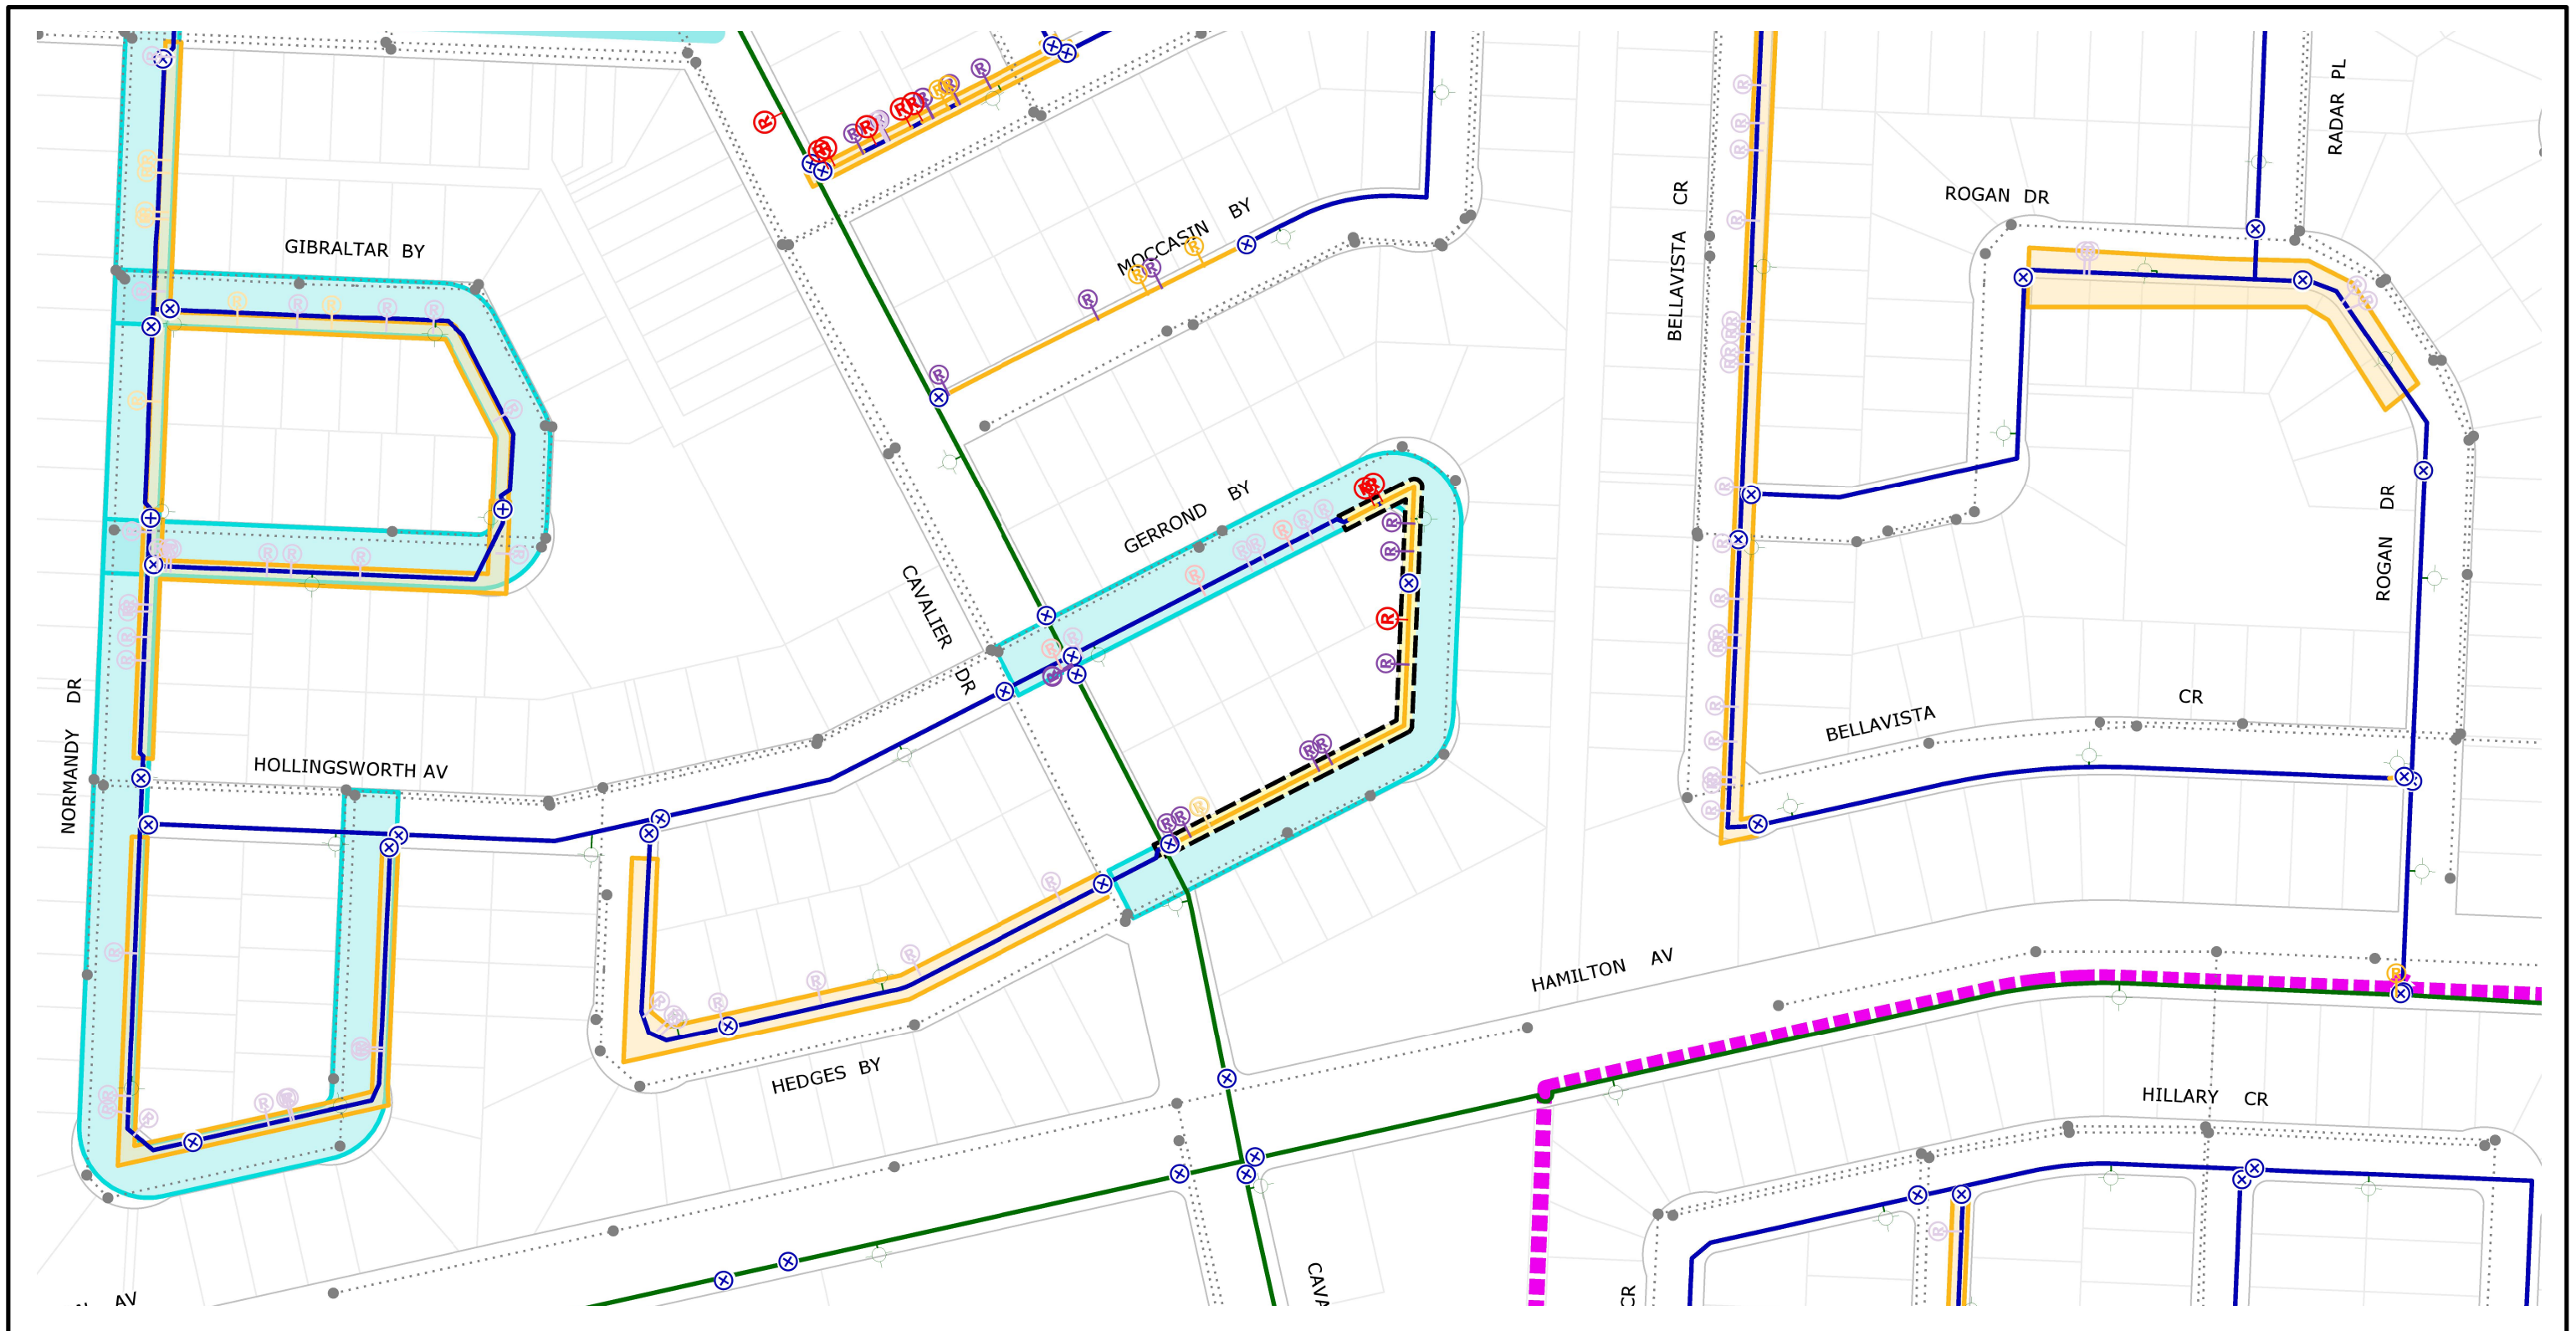

CI WM	REPAIR 5-15YRS-ABANDON	AQUEDUCT	HISTORICAL PROJECT
PVC WM	REPAIR >15YRS	MANHOLE	SCHOOL
AC WM	REPAIR >15YRS-ABANDON	SEWERS	PWD PROJECT
UNKNOWN WM	VALVE	RAILWAY	SEWER RELIEF WORK
REPAIR <5YR	HYDRANT	WM RENEWAL	CATHODIC PROTECTION
REPAIR <5YR-ABANDON	HYDRANT BRANCH	WM NEW	FIRE PROTECTION UPGRADE
REPAIR 5-15YRS	FEEDER MAIN	WM ABANDON	

Additional Notes:
 -150mm is good

Printed: 9/19/2023



CITY OF WINNIPEG WATER AND WASTE DEPARTMENT 2024 WATER MAIN RENEWAL PROGRAM

Location ID: 22	Street: GERROND BY
Location Description: GERROND BY (N LEG) TO CAVALIER DR	
Scale: 1:2000	Renewal Type: PWD-LOCAL