



1 GRANITE MULCH
L2.1R1 Scale: 1:10

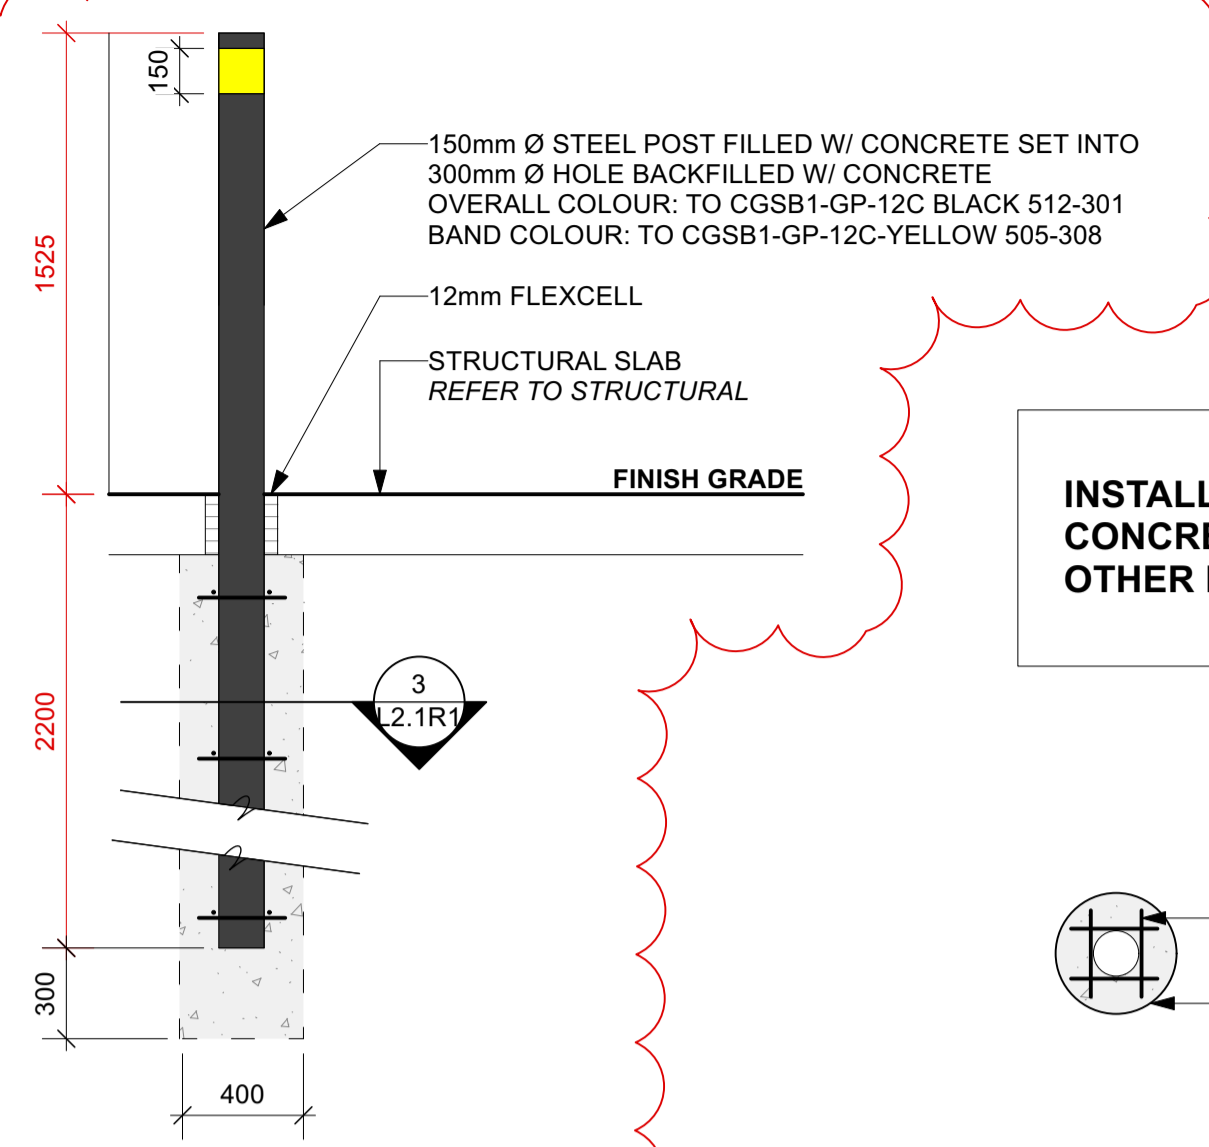


2 STEEL BOLLARD
L2.1R1 Scale: 1:25


INSTALL BOLLARDS BEFORE CONCRETE, ASPHALT OR OTHER FINISH SURFACING

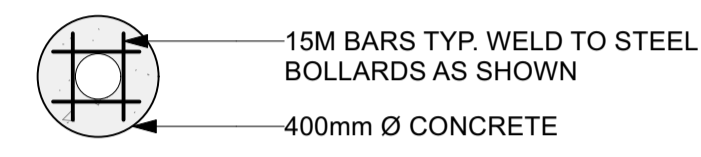


3 BOLLARD SECTION
L2.1R1 Scale: 1:25

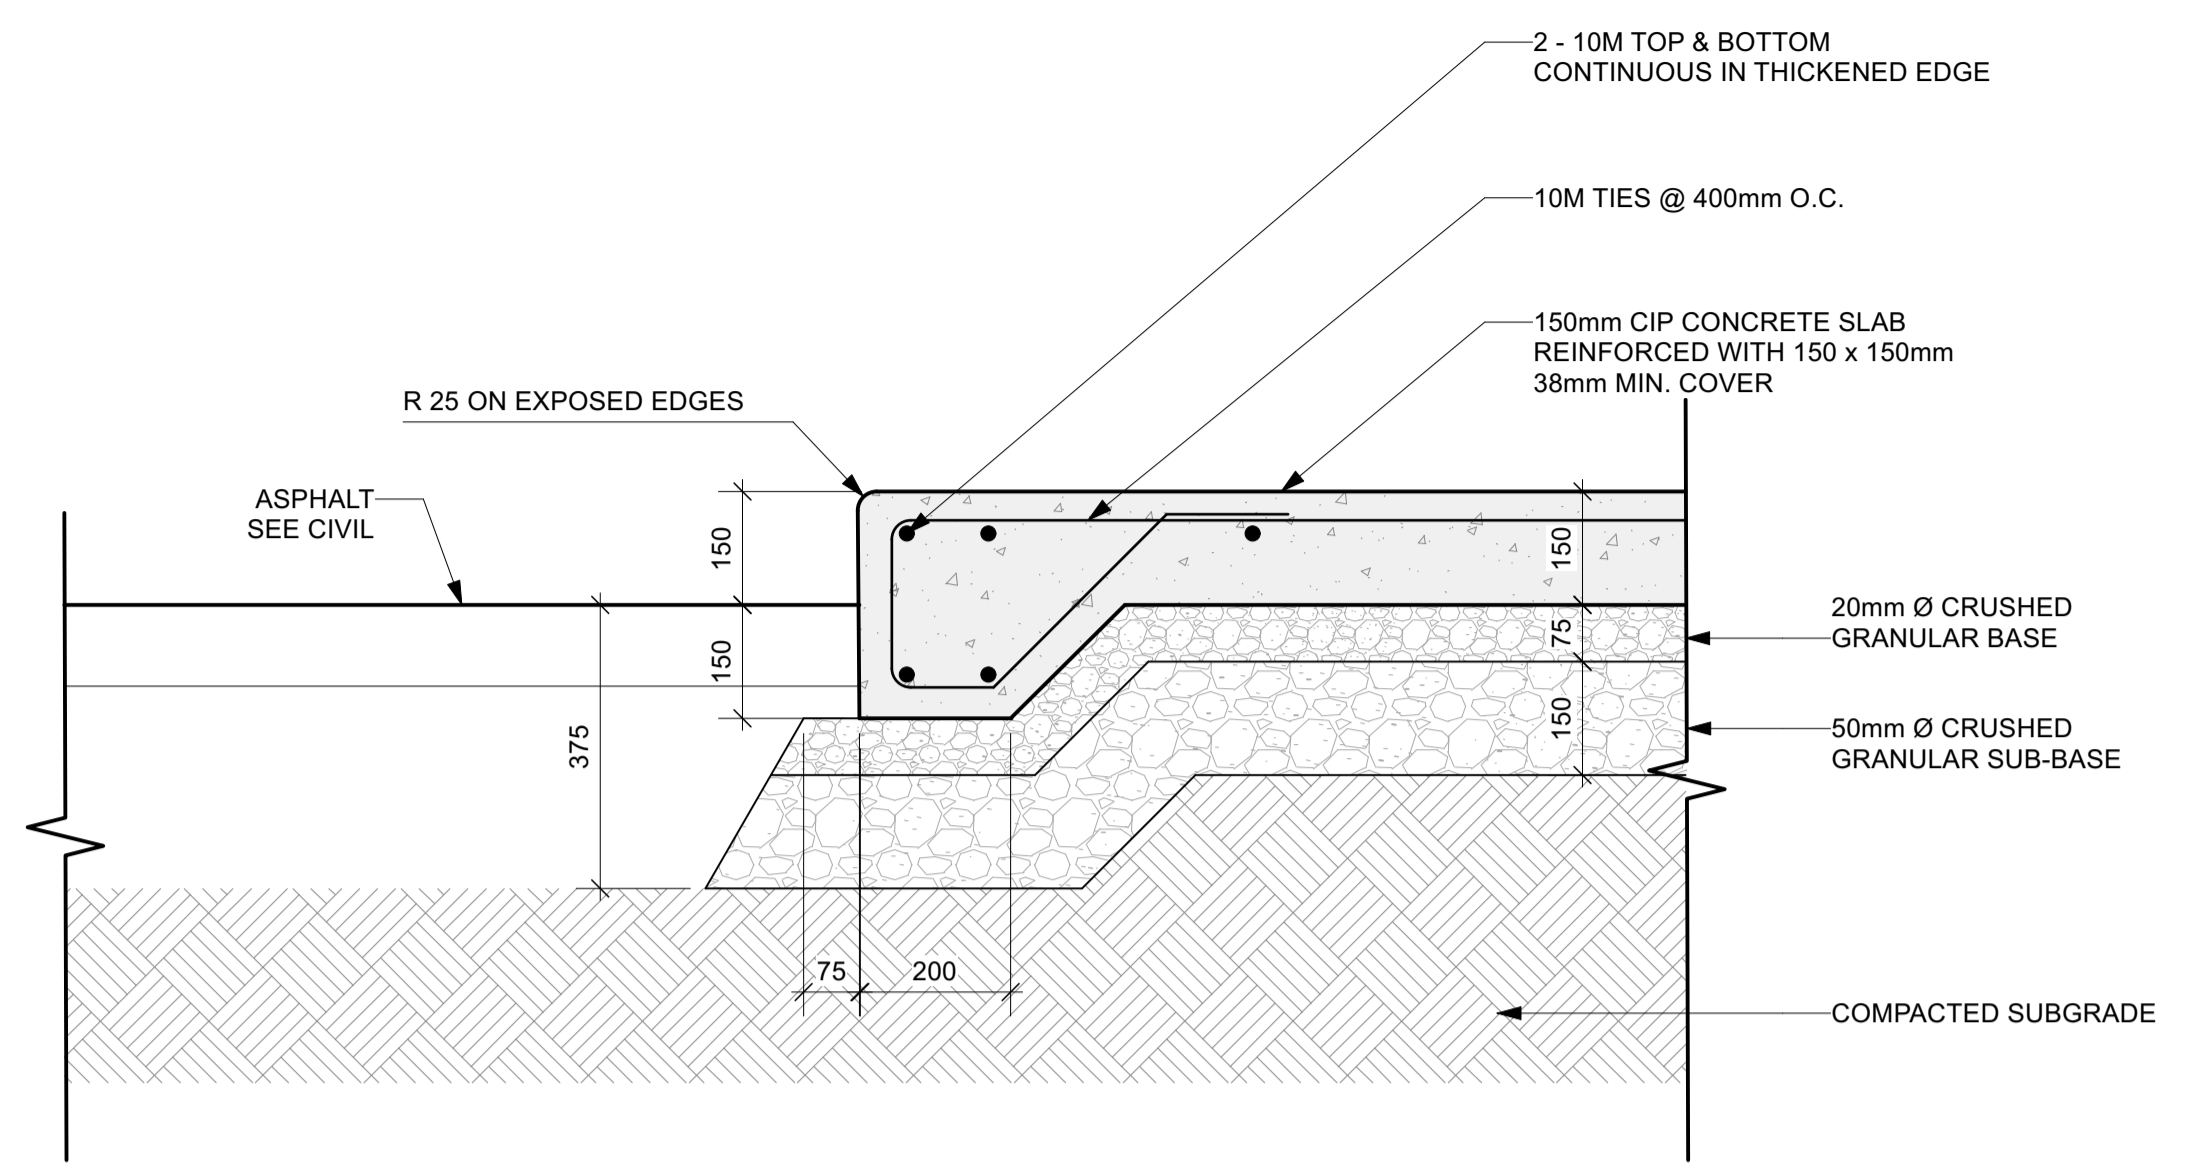


4 THICKENED EDGE CONCRETE
L2.1R1 Scale: 1:10

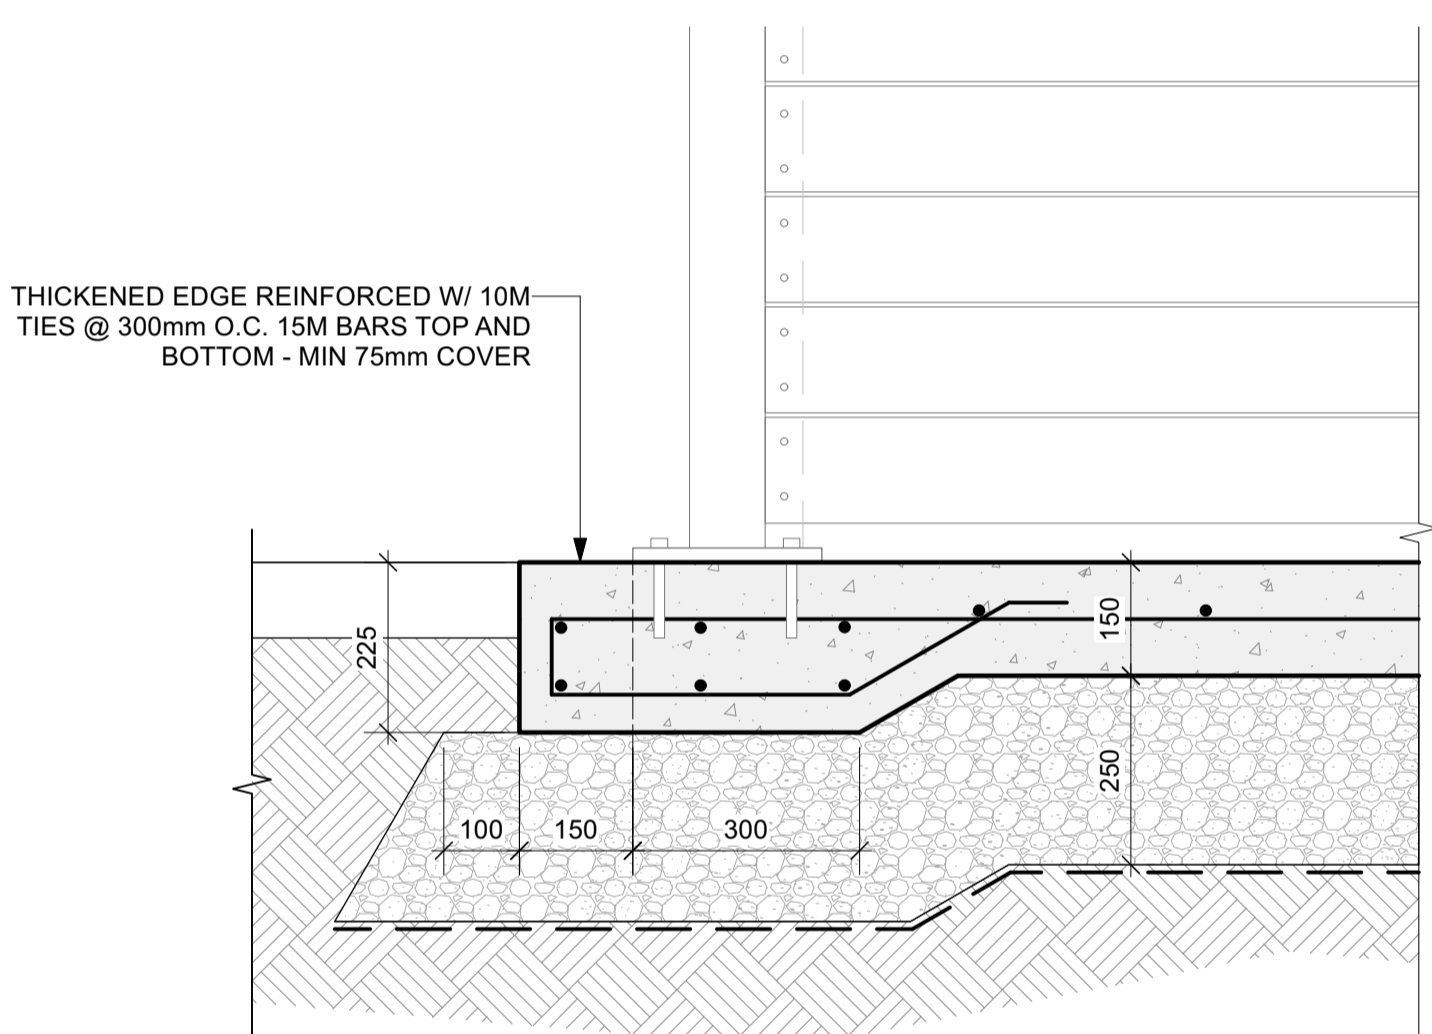


5 GARBAGE ENCLOSURE CONCRETE PAD
L2.1R1 Scale: 1:10

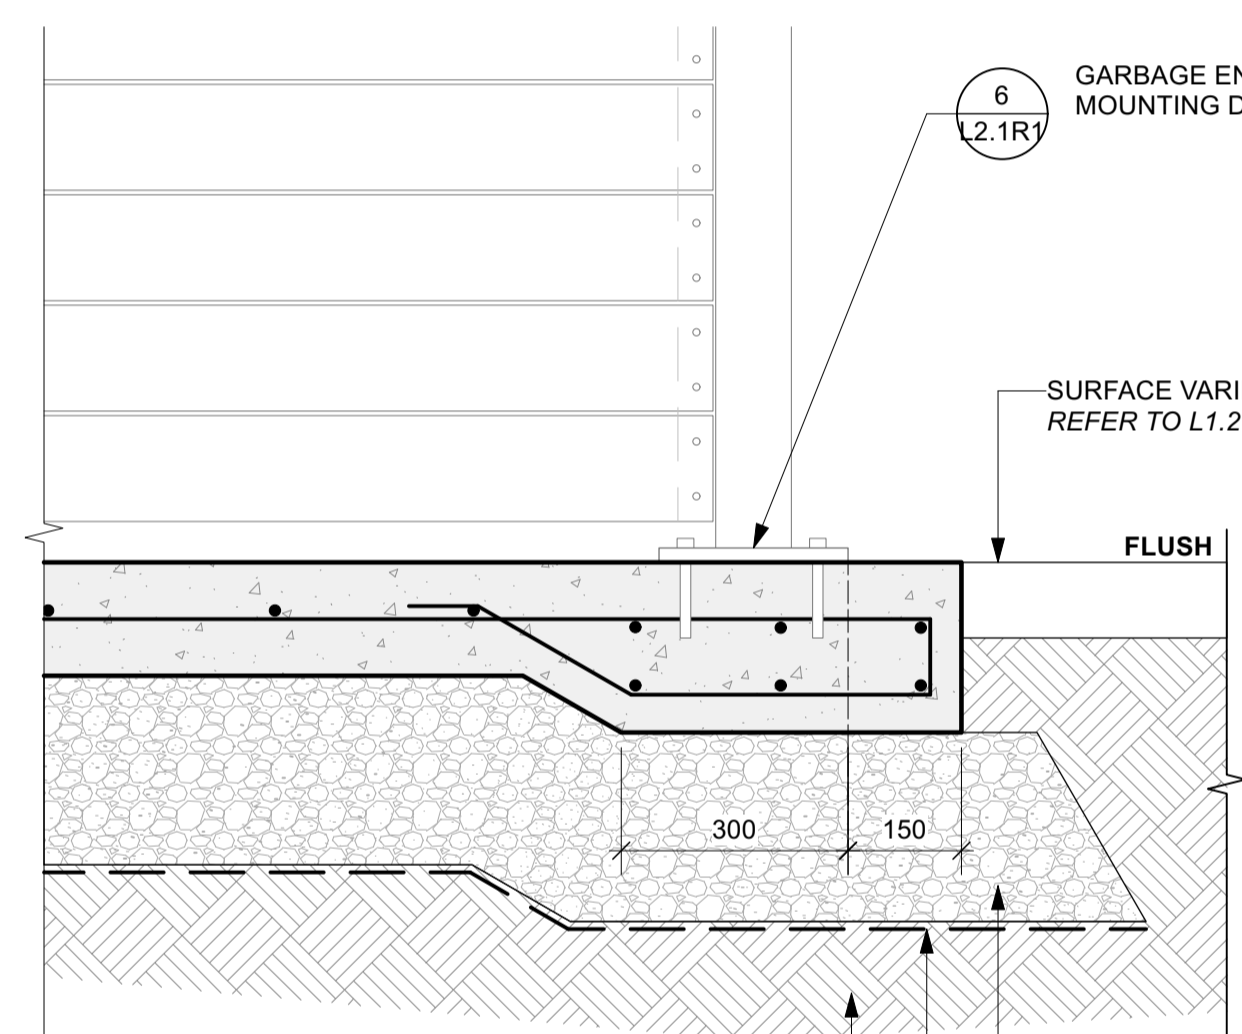

6 GARBAGE ENCLOSURE MOUNTING DETAIL
L2.1R1

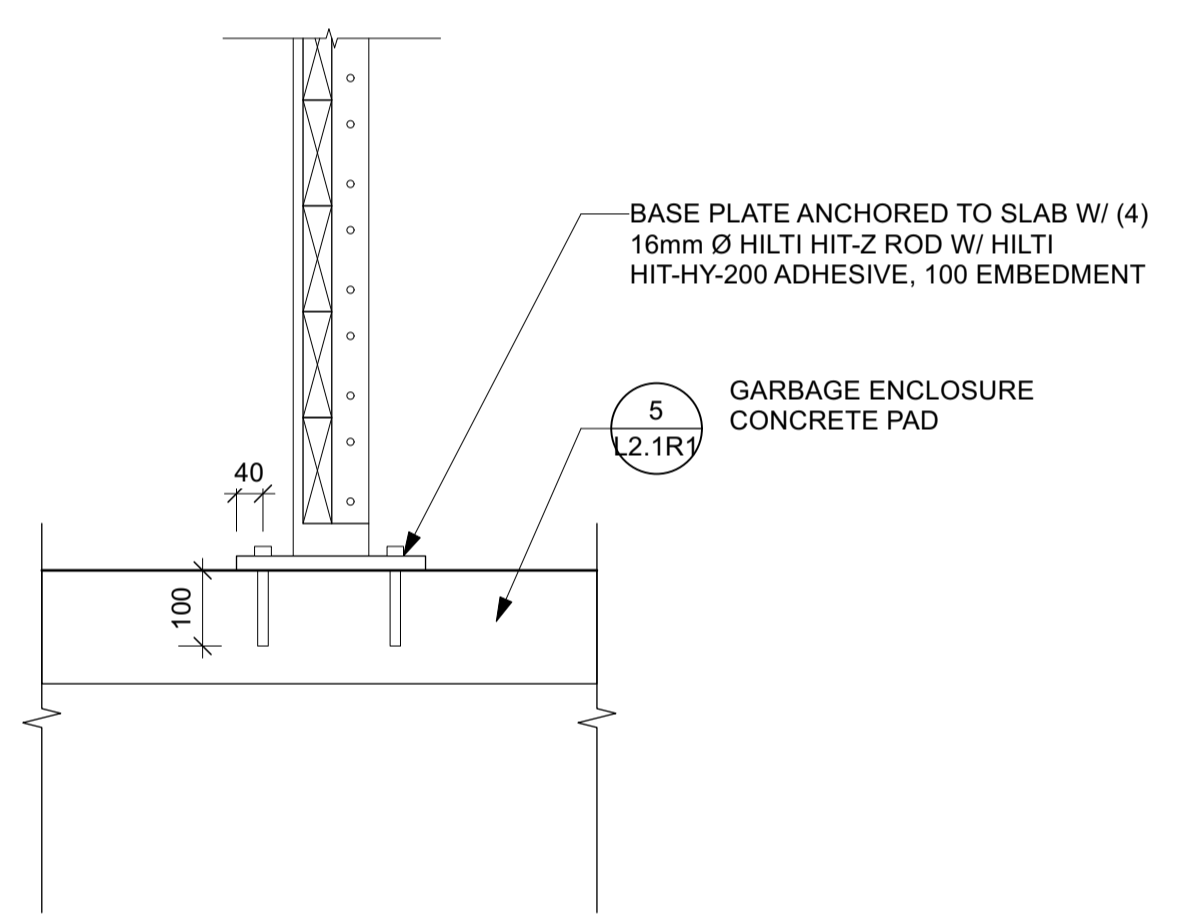

6 GARBAGE ENCLOSURE MOUNTING DETAIL
L2.1R1 Scale: 1:10

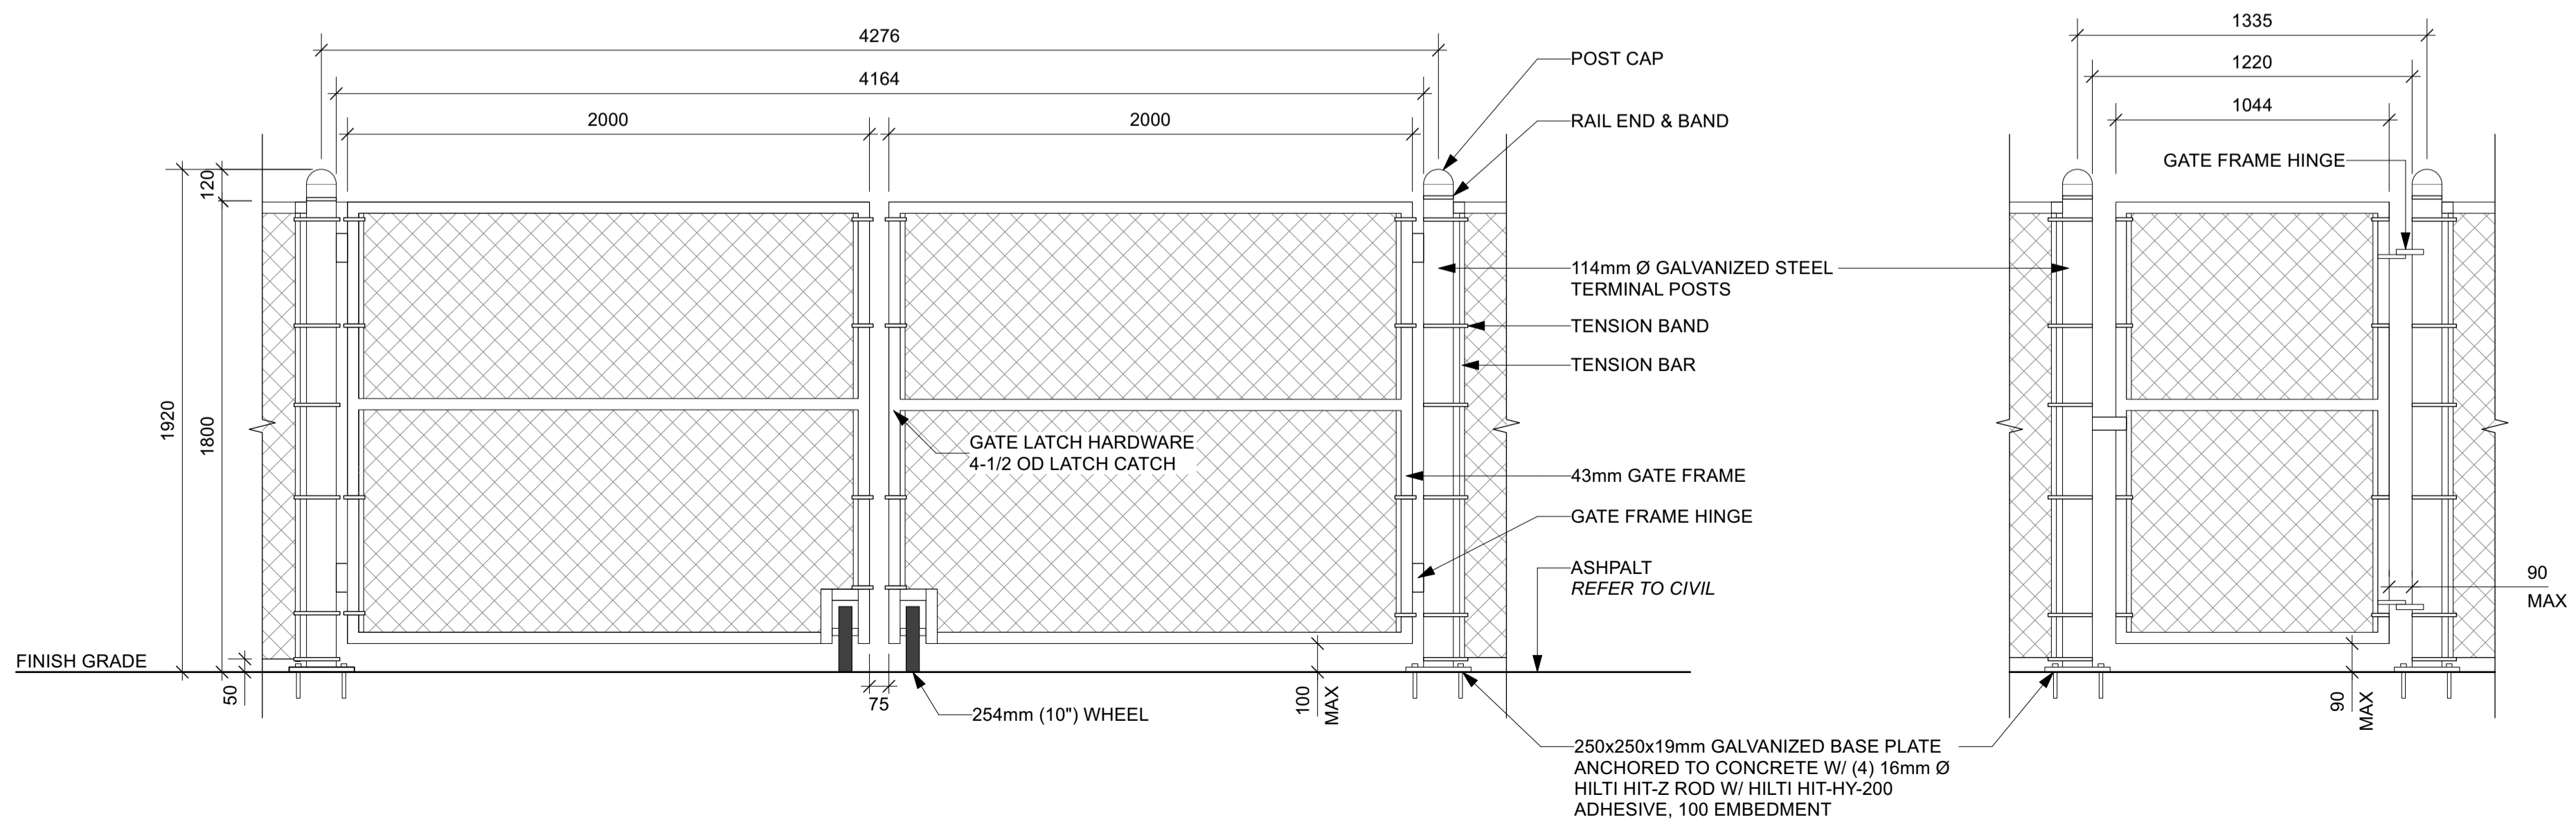

7 CHAIN LINK FENCE ROLLING GATE
L2.1R1 Scale: 1:20



No.	REVISION/DESCRIPTION	BY	DATE
1	ISSUE W/ ADDENDUM 02	JC	2024-04-25
0	ISSUE FOR CONSTRUCTION	JC	2024-04-01

SEAL

Monica Griesbrecht
 MONICA GRIESBRECHT
 Member No. 101
 April 1, 2024

JC DRAWN	SL CHECKED	SL DESIGNED	MG APPROVED

DATE: 2024-04-01

THE CITY OF WINNIPEG
 ASSETS & PROJECT MANAGEMENT
 DEPARTMENT
 MUNICIPAL ACCOMMODATIONS DIVISION
 3-65 GARRY STREET, R3C 4K4

PROJECT
**PEMBINA TRAILS COLLEGIATE
 VOCATIONAL WING - TENDER #
 954-2023B**
 50 FRONTIER TRAIL, WINNIPEG, MANITOBA R3Y 2H1

SHEET TITLE
Landscape Hardscape Details

SCALE	PROJECT No:	SHEET No:
AS NOTED	2020-127	L2.1R1