


C

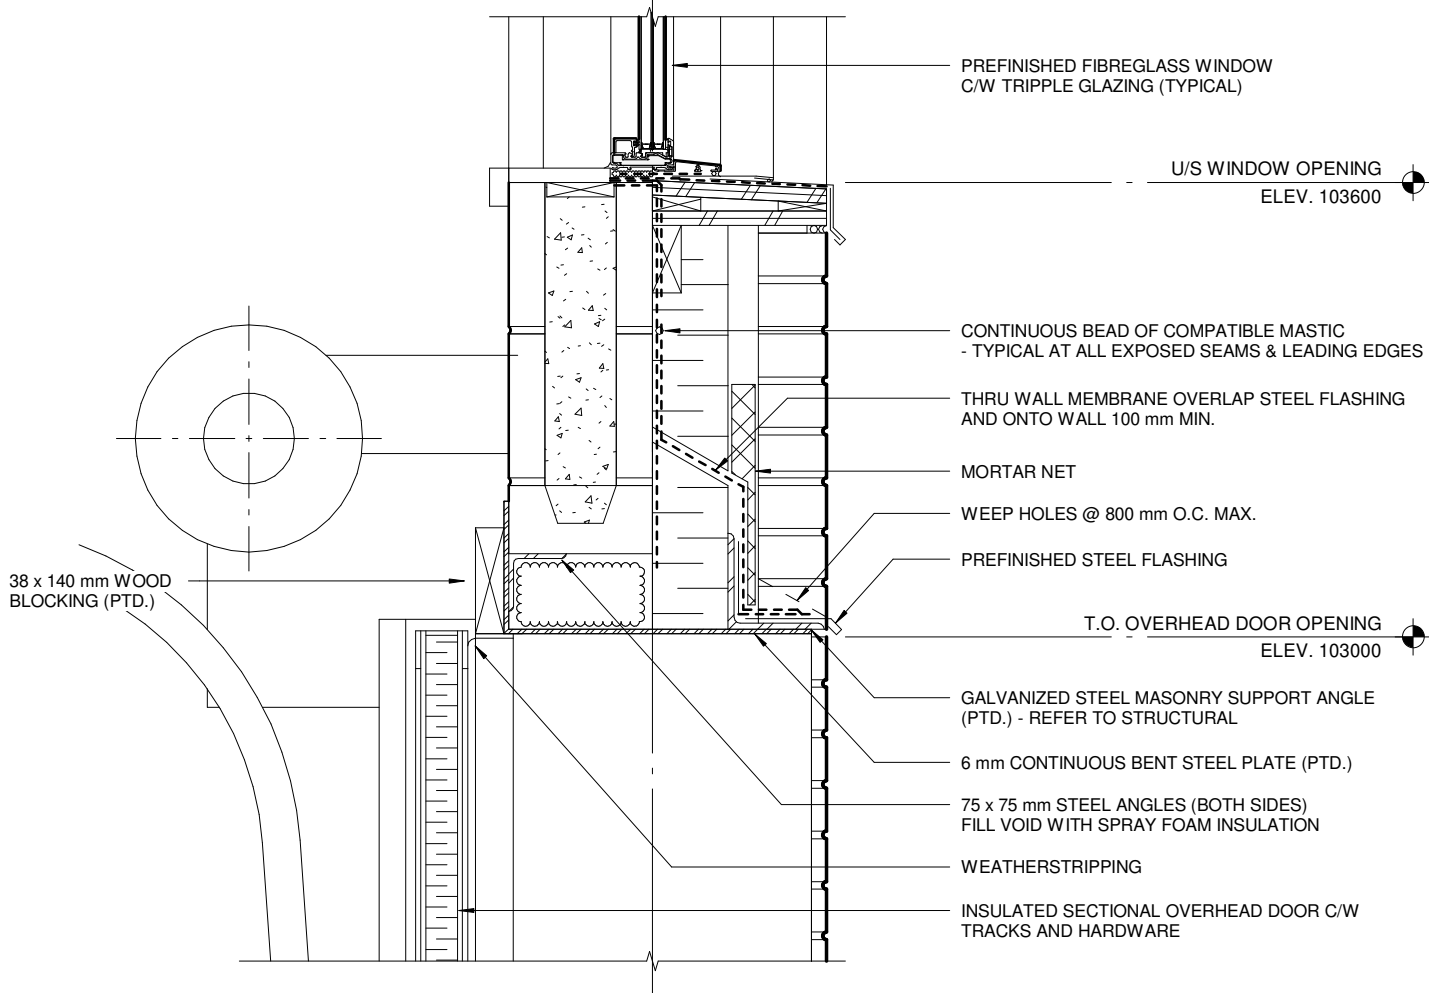

 THE CITY OF WINNIPEG ASSETS & PROJECT MANAGEMENT DEPARTMENT MUNICIPAL ACCOMMODATIONS DIVISION 3-65 GARRY STREET, R3C 4K4		PROJECT PEMBINA TRAILS COLLEGIATE VOCATIONAL WING 50 FRONTIER TRAIL, WINNIPEG, MANITOBA, R3Y 2H1			SHEET TITLE OVERHEAD SECTIONAL DOOR DETAIL ADDENDUM No. 04		
DRAWN BY: HW	CHECKED BY: HW	DESIGNED BY: HW	APPROVED BY: JT	DATE: 2024.05.06	SCALE: 1 : 10	SHEET No:	
				eFILE: 1929V_PTCV_ARCH_2023.rvt	PROJECT No: 2020-127	AP5.14	