


12

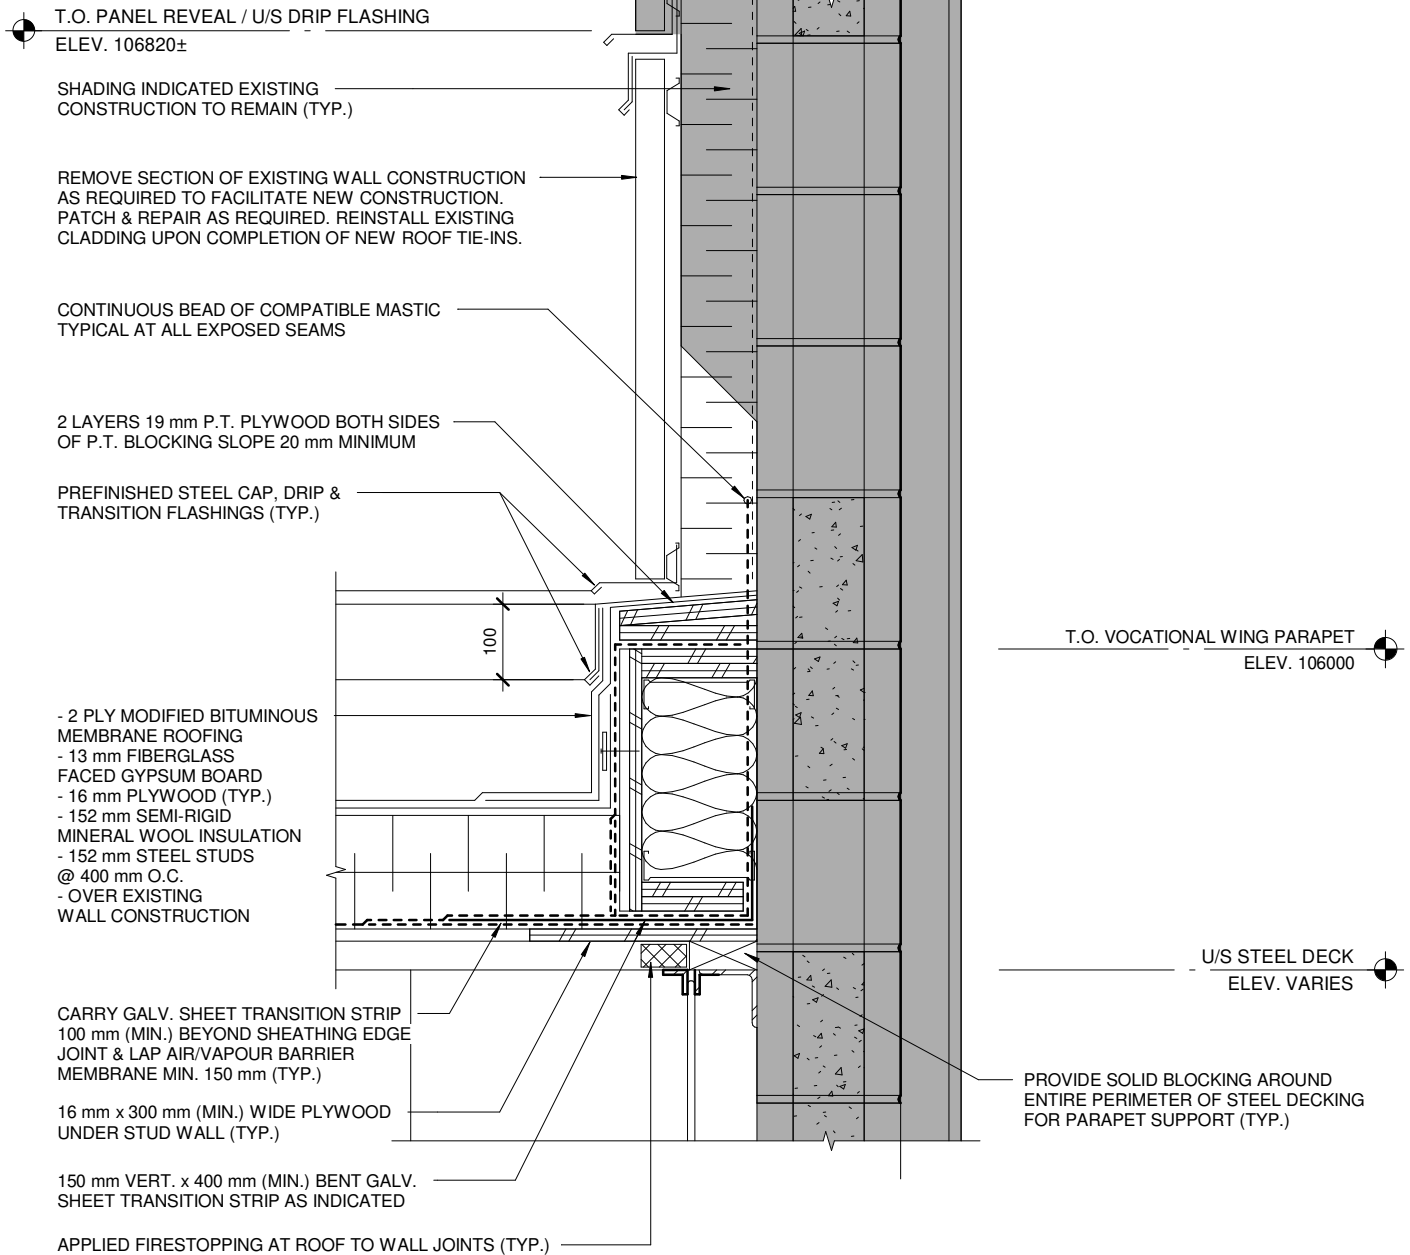

 <p>THE CITY OF WINNIPEG ASSETS &amp; PROJECT MANAGEMENT DEPARTMENT MUNICIPAL ACCOMMODATIONS DIVISION 3-65 GARRY STREET, R3C 4K4</p>		<p>PROJECT PEMBINA TRAILS COLLEGIATE VOCATIONAL WING 50 FRONTIER TRAIL, WINNIPEG, MANITOBA, R3Y 2H1</p>			<p>SHEET TITLE ROOF CURB CONNECTION DETAIL AT EXISTING CONSTRUCTION ADDENDUM No. 04</p>		
DRAWN BY:	CHECKED BY:	DESIGNED BY:	APPROVED BY:	DATE:	SCALE:	SHEET No:	
HW	HW	HW	JT	2024.05.06	1 : 10	AP5.15	
				eFILE: 1929V_PTCV_ARCH_2023.rvt	PROJECT No: 2020-127		