


NOTE: CHAINAGES SHOWN ARE ALONG N. R. OF MIDWINTER AVE

MIDWINTER AVENUE

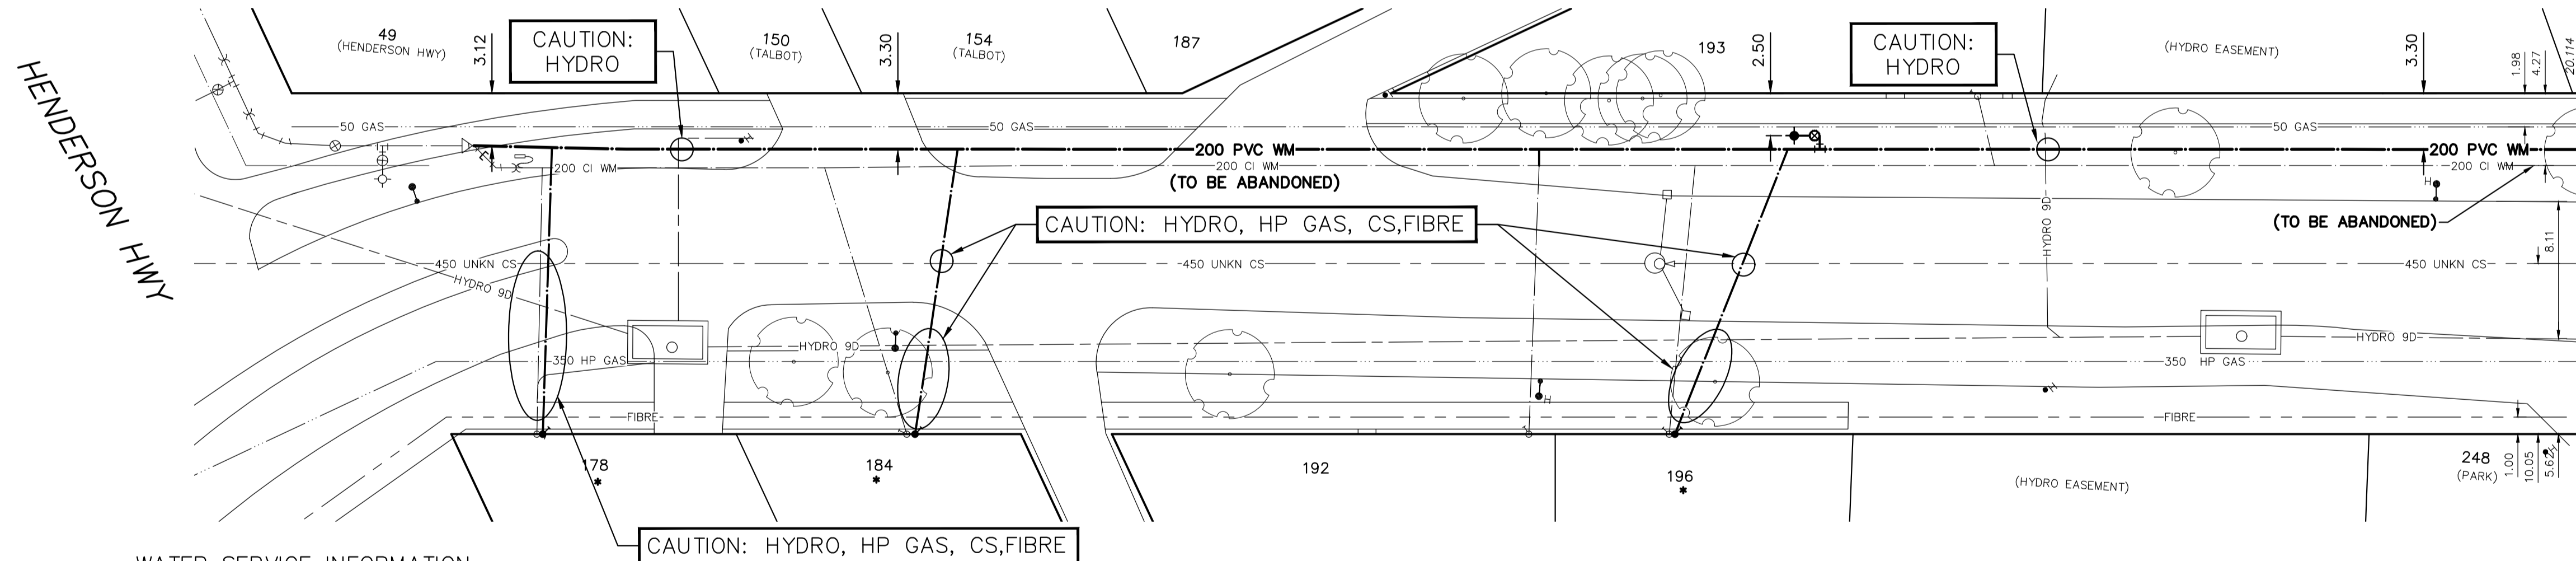

MATCHLINE 1+60.00  
SEE DWG D-16519


WATER SERVICE INFORMATION

ADDRESS	SIZE (mm) MATERIAL (STREET)	SIZE (mm) MATERIAL (PROP.)	SHORT & LONG MEASUREMENT	CORP LOCATION	REMARKS
* 178 MIDWINTER AVE RESIDENTIAL	12 LEAD	12 LEAD	2.23 WML OF HSE	OPP S/C	RENEW TO R. W/20 CU
* 184 MIDWINTER AVE RESIDENTIAL	12 LEAD	12 LEAD	14.897 EWL HENDERSON HWY ROW	4.9 W OF S/C	RENEW TO R. W/20 CU
187 MIDWINTER AVE RESIDENTIAL	-	20	1.69 WML OF HSE	-	RECONNECT SERVICE SERVICED OFF TALBOT
192 MIDWINTER AVE RESIDENTIAL	20 CU	20 CU	9.03 EWL OF HSE	1.6 E OF S/C	RECONNECT SERVICE
193 MIDWINTER AVE RESIDENTIAL	20 CU	20 CU	0.97 WEL OF HSE	0.9 E OF S/C	RECONNECT SERVICE
* 196 MIDWINTER AVE RESIDENTIAL	20 CU	20 CU	4.86 WEL OF HSE	1.5 E OF S/C	RENEW TO R. W/20 CU PREVIOUSLY FROZEN
			81.413 EWL HENDERSON HWY ROW		

\* SERVICES TO BE RENEWED TO R. ALL OTHERS TO BE RECONNECTED

FOR INDEX SEE D-16515

NOTE: ALL VALVES TO BE INSTALLED COUNTERCLOCKWISE TO CLOSE

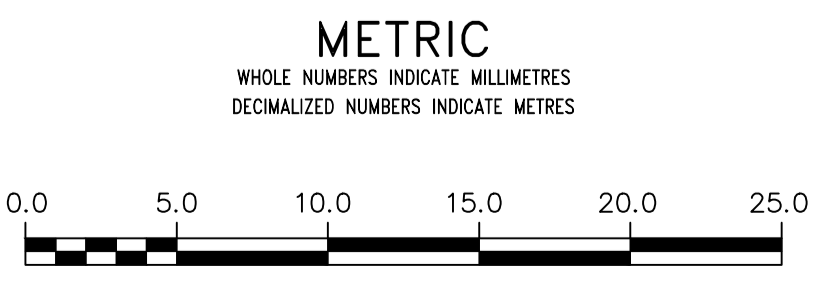


**WARNING**  
IF POWER EQUIPMENT OR EXPLOSIVES ARE TO BE USED FOR EXCAVATION ON THIS PROJECT THE CONTRACTOR MUST:  
1) NOTIFY THE GAS COMPANY OF THE PROPOSED LOCATION OF EXCAVATION.  
2) TAKE PRECAUTION TO AVOID DAMAGE TO GAS COMPANY INSTALLATIONS.  
SEE PROVINCIAL REGULATION 21072 FOR DETAILS

**LOCATION APPROVED UNDERGROUND STRUCTURES**  
SUPV. U/G STRUCTURES COMMITTEE DATE  
NOTE:  
LOCATION OF UNDERGROUND STRUCTURES AS SHOWN ARE BASED ON THE BEST INFORMATION AVAILABLE BUT NO GUARANTEE IS GIVEN THAT ALL EXISTING UTILITIES ARE SHOWN OR THAT THE GIVEN LOCATIONS ARE EXACT. CONFIRMATION OF EXISTENCE AND EXACT LOCATION OF ALL SERVICES MUST BE OBTAINED FROM THE INDIVIDUAL UTILITIES BEFORE PROCEEDING WITH CONSTRUCTION.

VERTICAL DATUM: CGVD28 (HT2.0 Geoid)  
HORIZONTAL DATUM: NAD83 (June 1990), Zone 14

NO.	REVISIONS	DATE	BY

DESIGNED BY	RG	CHECKED BY	SC
DRAWN BY	RS	APPROVED BY	KZ
SCALE:		RELEASED FOR CONSTRUCTION	
HORIZONTAL	1:250		
VERTICAL	1:50		
DATE	2023 03 03	DATE	Mar 9, 2023

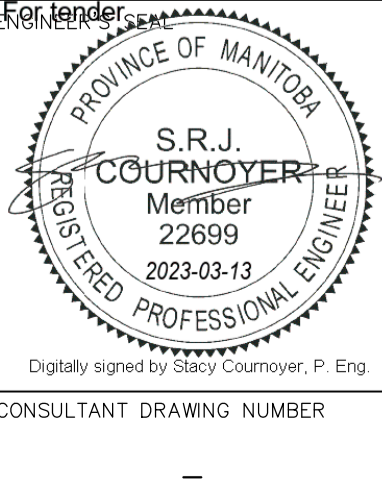

**THE CITY OF WINNIPEG**  
WATER AND WASTE DEPARTMENT  
ENGINEERING DIVISION

2023 WATER MAIN RENEWALS  
CONTRACT 6  
MIDWINTER AVENUE  
HENDERSON HIGHWAY R.O.W TO  
60 E OF HENDERSON HIGHWAY R.O.W.

SHEET 5 OF 12  
CITY DRAWING NUMBER  
D-16518