
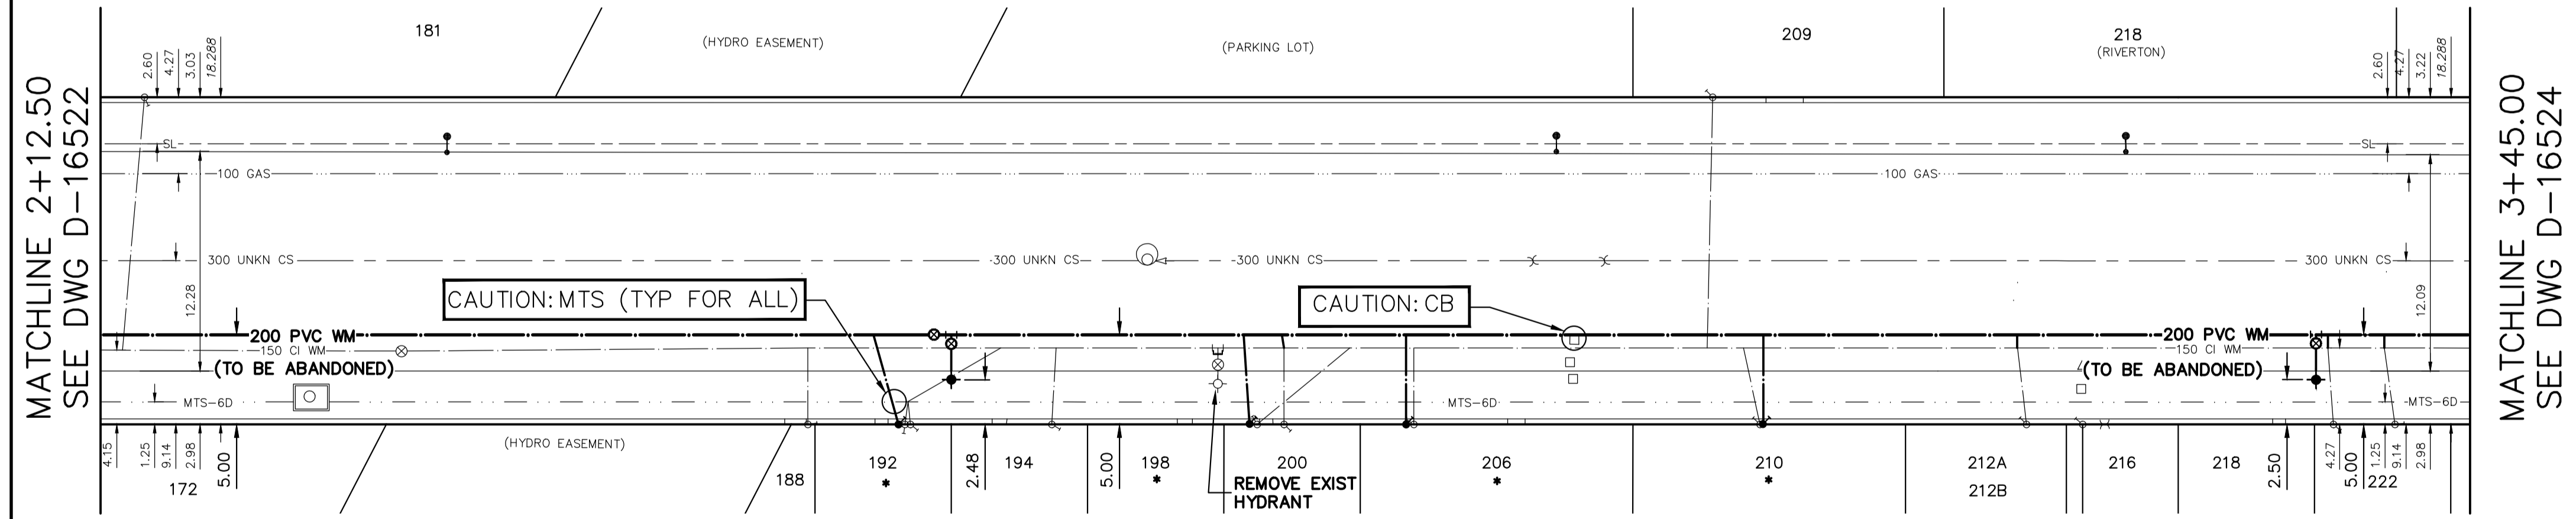


NOTE: CHAINAGES SHOWN ARE ALONG S. R. OF TALBOT AVE

TALBOT AVENUE

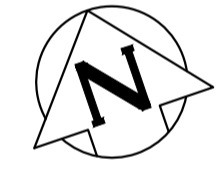


WATER SERVICE INFORMATION					
ADDRESS	SIZE (mm) MATERIAL (STREET)	SIZE (mm) MATERIAL (PROP.)	SHORT & LONG MEASUREMENT	CORP LOCATION	REMARKS
181 TALBOT ST	50	50	3.05 EWL BLDG		RECONNECT SERVICE
RESIDENTIAL	CU	CU	114.994 EEL HENDERSON HWY ROW	1.2 W OF S/C	RECONNECT SERVICE
188 TALBOT ST	20	20	1.29 EEL HSE		RECONNECT SERVICE
RESIDENTIAL	CU	CU	152.05 O EEL HENDERSON HWY ROW	OPP OF S/C	RECONNECT SERVICE
192 TALBOT ST	12	20	1.45 WEL HSE	5.3 E OF S/C	RENEW TO R W/20 CU
COMMERCIAL	LEAD	CU	101.686 WML BRAZIER ST		RECONNECT SERVICE
194 TALBOT ST	20	20	0.99 EWL OF BLDG		RECONNECT SERVICE
RESIDENTIAL	CU	CU	56.179 WML BRAZIER ST	0.2 E OF S/C	RECONNECT SERVICE
198 TALBOT ST	12	12	3.28 EEL HSE	5.2 E OF S/C	RENEW TO R W/20 CU
RESIDENTIAL	LEAD	LEAD	81.990 WML BRAZIER ST		RECONNECT SERVICE
200 TALBOT ST	20	20	2.27 EWL HSE		RECONNECT SERVICE
RESIDENTIAL	CU	CU	81.490 WML BRAZIER ST	OPP OF S/C	RECONNECT SERVICE
206 TALBOT ST	12	20	2.66 WML HSE	OPP OF S/C	RENEW TO R W/20 CU
RESIDENTIAL	LEAD	CU	73.228 WML BRAZIER ST		RECONNECT SERVICE
209 TALBOT ST	25	25	2.66 WML HSE	OPP OF S/C	RECONNECT SERVICE
RESIDENTIAL	CU	CU	56.524 WML BRAZIER ST	OPP OF S/C	RECONNECT SERVICE
210 TALBOT ST	12	12	2.76 EWL BLDG	0.5 W OF S/C	RENEW TO R W/20 CU
RESIDENTIAL	LEAD	LEAD	53.887 WML BRAZIER ST		RECONNECT SERVICE
212A TALBOT ST	20	20	1.43 WEL HSE	0.6 W OF S/C	RECONNECT SERVICE
RESIDENTIAL	CU	CU	38.970 WML BRAZIER ST		SHARED SERVICE
212B TALBOT ST	20	20	1.43 WEL HSE	0.6 W OF S/C	RECONNECT SERVICE
RESIDENTIAL	CU	CU	38.970 WML BRAZIER ST		SHARED SERVICE
216 TALBOT ST	-	20	OPP WEL HSE		RECONNECT SERVICE
RESIDENTIAL	-	CU	35.829 WML BRAZIER ST		RECONNECT SERVICE
218 TALBOT ST	20	12	2.20 EEL HSE	0.3 W OF S/C	RECONNECT SERVICE
RESIDENTIAL	CU	LEAD	21.814 WML BRAZIER ST		RECONNECT SERVICE
222-UNIT 1 TALBOT ST	20	20	2.28 EEL HSE	0.6 W OF S/C	RECONNECT SERVICE
RESIDENTIAL	CU	CU	21.814 WML BRAZIER ST		RECONNECT SERVICE
222-UNIT 2 TALBOT ST	20	20	2.28 EEL HSE	0.6 W OF S/C	RECONNECT SERVICE
RESIDENTIAL	CU	CU	21.814 WML BRAZIER ST		RECONNECT SERVICE

\* SERVICES TO BE RENEWED TO R. ALL OTHERS TO BE RECONNECTED

FOR INDEX SEE D-16515

NOTE: ALL VALVES TO BE INSTALLED COUNTERCLOCKWISE TO CLOSE

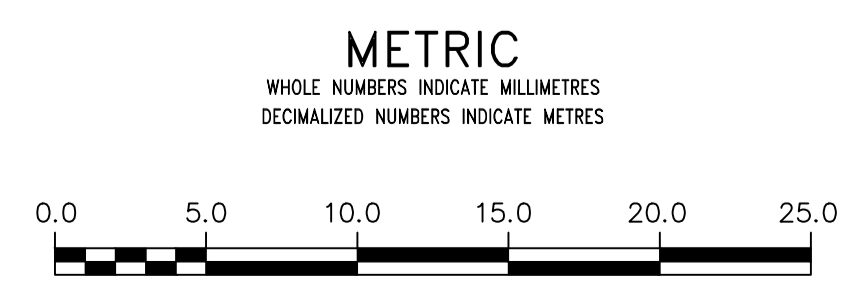


**WARNING**  
IF POWER EQUIPMENT OR EXPLOSIVES ARE TO BE USED FOR EXCAVATION ON THIS PROJECT THE CONTRACTOR MUST:  
1) NOTIFY THE GAS COMPANY OF THE PROPOSED LOCATION OF EXCAVATION.  
2) TAKE PRECAUTION TO AVOID DAMAGE TO GAS COMPANY INSTALLATIONS.  
SEE PROVINCIAL REGULATION 210/72 FOR DETAILS

**LOCATION APPROVED UNDERGROUND STRUCTURES**  
SUPV. U/G STRUCTURES COMMITTEE DATE  
NOTE:  
LOCATION OF UNDERGROUND STRUCTURES AS SHOWN ARE BASED ON THE BEST INFORMATION AVAILABLE BUT NO GUARANTEE IS GIVEN THAT ALL EXISTING UTILITIES ARE SHOWN OR THAT THE GIVEN LOCATIONS ARE EXACT. CONFIRMATION OF EXISTENCE AND EXACT LOCATION OF ALL UTILITIES MUST BE OBTAINED FROM THE INDIVIDUAL UTILITIES BEFORE PROCEEDING WITH CONSTRUCTION.

VERTICAL DATUM: CGVD28 (HT2.0 Geoid)	
HORIZONTAL DATUM: NAD83 (June 1990), Zone 14	
DESIGNED BY	RG
CHECKED BY	SC
DRAWN BY	RS
APPROVED BY	KZ
SCALE:	
HORIZONTAL	1: 250
VERTICAL	1: 50
RELEASED FOR CONSTRUCTION	
DATE	2023 03 06
DATE	mar 9, 2023
PLOT DATE:	2023 03 06

DESIGNED BY	RG	CHECKED BY	SC
DRAWN BY	RS	APPROVED BY	KZ
SCALE:		RELEASED FOR CONSTRUCTION	
HORIZONTAL	1: 250		
VERTICAL	1: 50		
DATE	2023 03 06	DATE	mar 9, 2023

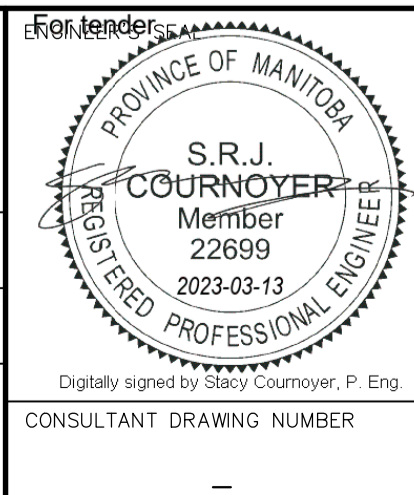

**THE CITY OF WINNIPEG**  
WATER AND WASTE DEPARTMENT  
ENGINEERING DIVISION

2023 WATER MAIN RENEWALS  
CONTRACT 6  
TALBOT AVENUE  
112 E OF HENDERSON HIGHWAY R.O.W. TO 14 W OF BRAZIER STREET

SHEET 10 OF 12  
CITY DRAWING NUMBER  
D-16523