


## **APPENDIX D**


### **INTERCEPTOR SEWER WORK AREAS (FIGURE)**




File Name: R:\Projects\2023\23-0107\2009\DWG\Munic3 - Interceptor Sewer\23-0107\2009\_C3\_FIGURE01.dwg - Tab: FIGURE01 Plotted By: M.Olson 24/04/19 [Fr: 9:45am] 11"x17" PLOT SCALE: 1:2

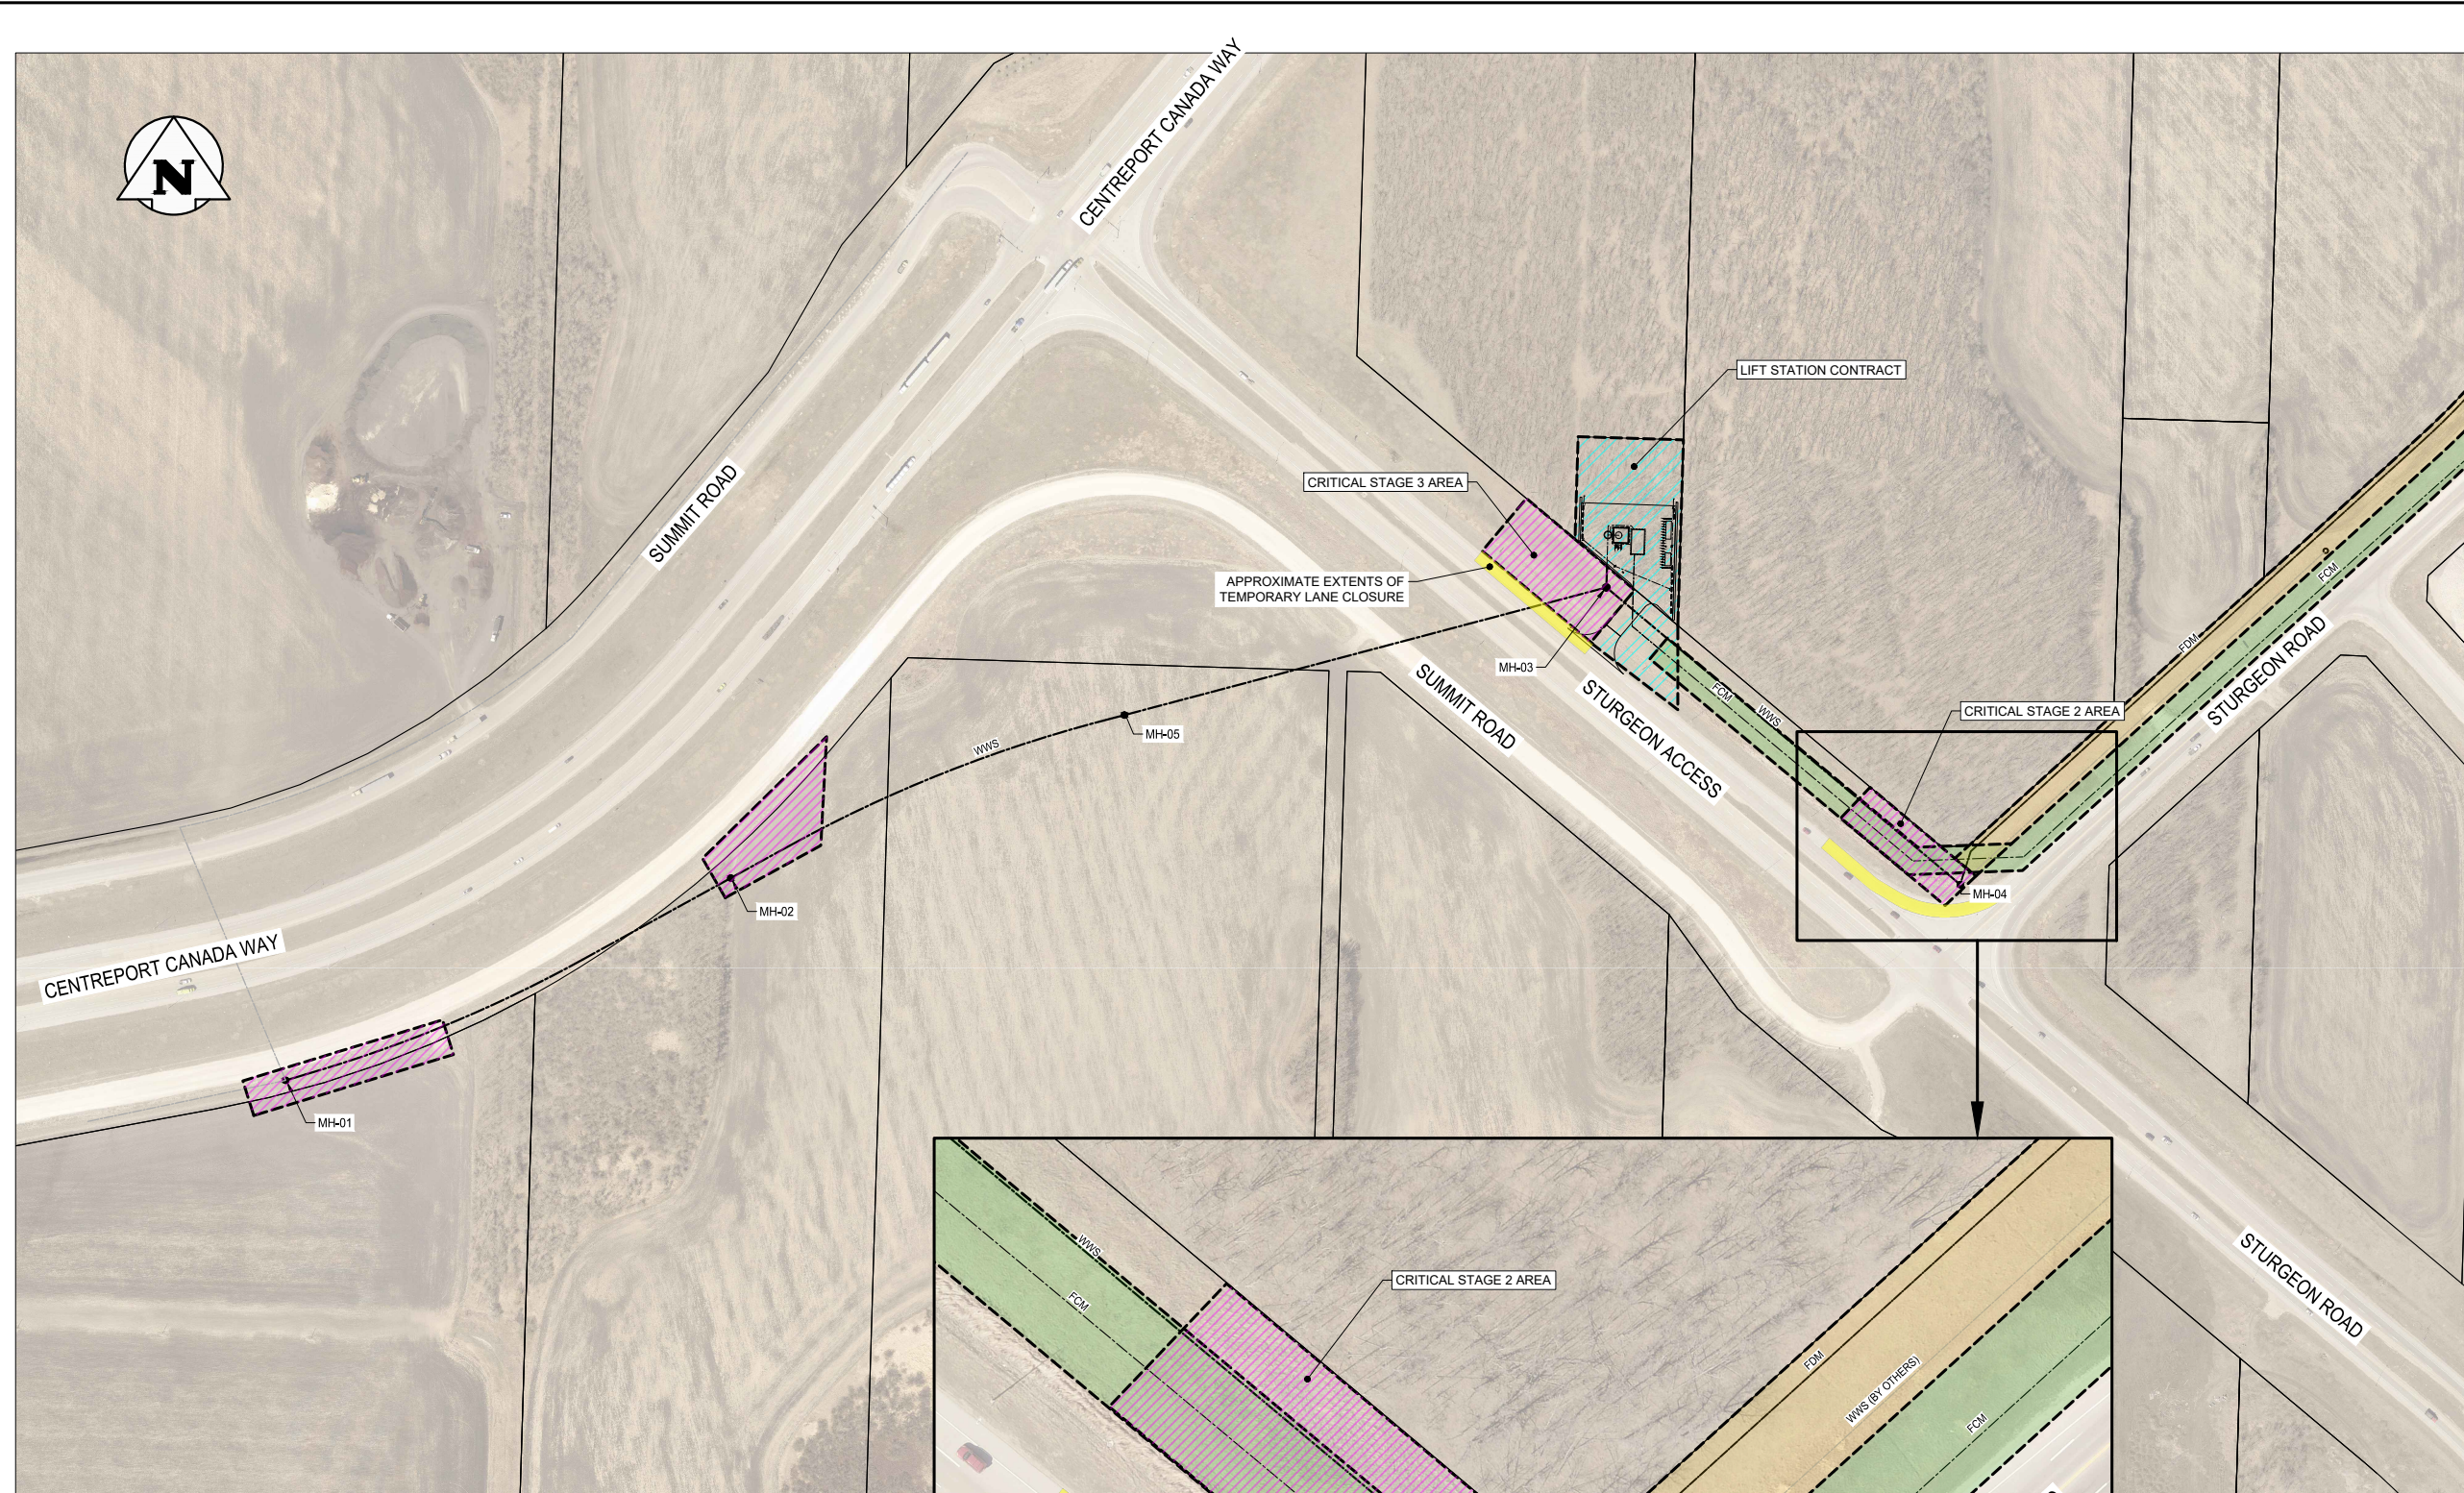

**PLAN**  
SCALE: 1:4000 METRIC (11"x17")

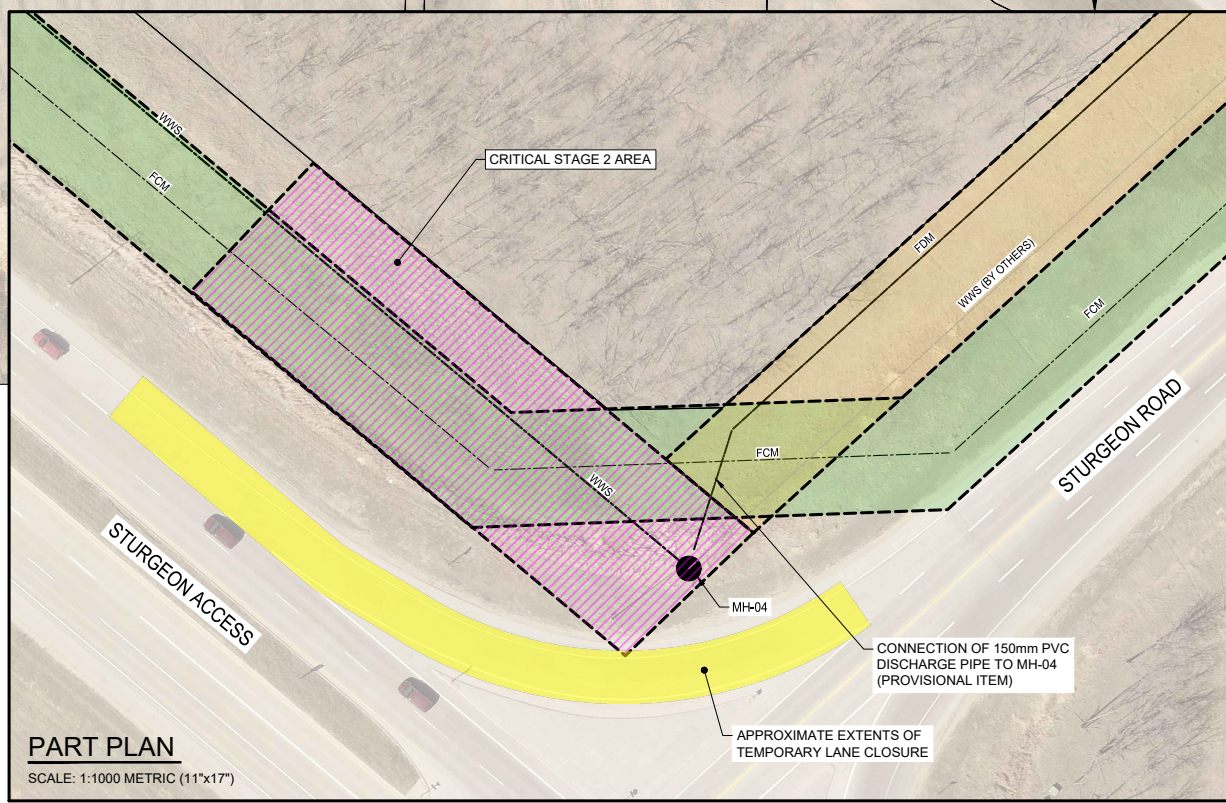


**PART PLAN**  
SCALE: 1:1000 METRIC (11"x17")

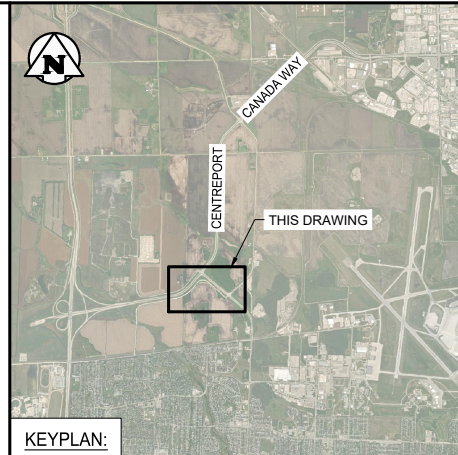

KEYPLAN:

- LEGEND:**
- FCM --- FORCE MAIN (CONTRACT 2A)
  - WWS --- INTERCEPTOR SEWER (CONTRACT 3)
  - FDM --- FEEDERMAIN (CONTRACT 4A)
  - [Pink hatched box] WORK AREA - INTERCEPTOR SEWER CONTRACT
  - [Blue hatched box] WORK AREA - LIFT STATION CONTRACT
  - [Yellow hatched box] WORK AREA - 150 DISCHARGE FORCE MAIN (FEEDERMAIN CONTRACT)
  - [Green hatched box] WORK AREA - FORCE MAIN CONTRACT

- NOTES:**
- REFERENCE E15 IN THE CONTRACT DOCUMENTS FOR TEMPORARY LANE CLOSURE REQUIREMENTS.
  - REFERENCE D24 IN THE CONTRACT DOCUMENTS FOR CRITICAL STAGES.

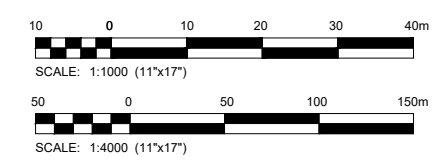

0	24/04/19	ISSUED FOR TENDER	RBO
NO.	YYMMDD	DESCRIPTION	BY
REVISIONS / ISSUE			
<b>KGS GROUP</b>		<b>Winnipeg</b>	
CENTREPORT SOUTH PHASE 1A CONSTRUCTION PLAN			
CONTRACT 3 (INTERCEPTOR SEWER) LAYDOWN AND WORK AREAS			
APRIL 2024		FIGURE 01	REV. 0