



LEGEND

- _{MH} MANHOLE
- _{CB} CATCH BASIN
- WATER VALVE
- ◇ FIRE HYDRANT
- _{LS} LIGHT STANDARDS
- _B BOLLARDS
- X— CHAIN LINK FENCE
- ⊗ TREE
- X_{231.87} ELEVATIONS ARE GEODETIC (CGVD28)
OBTAINED FROM GPS OBSERVATION
- GAS — GAS LINE
- HYD/UG — UNDERGROUND HYDRO
- FOC — FIBRE OPTIC NETWORK
- LDS — LDS LINE
- WM — WATER MAIN

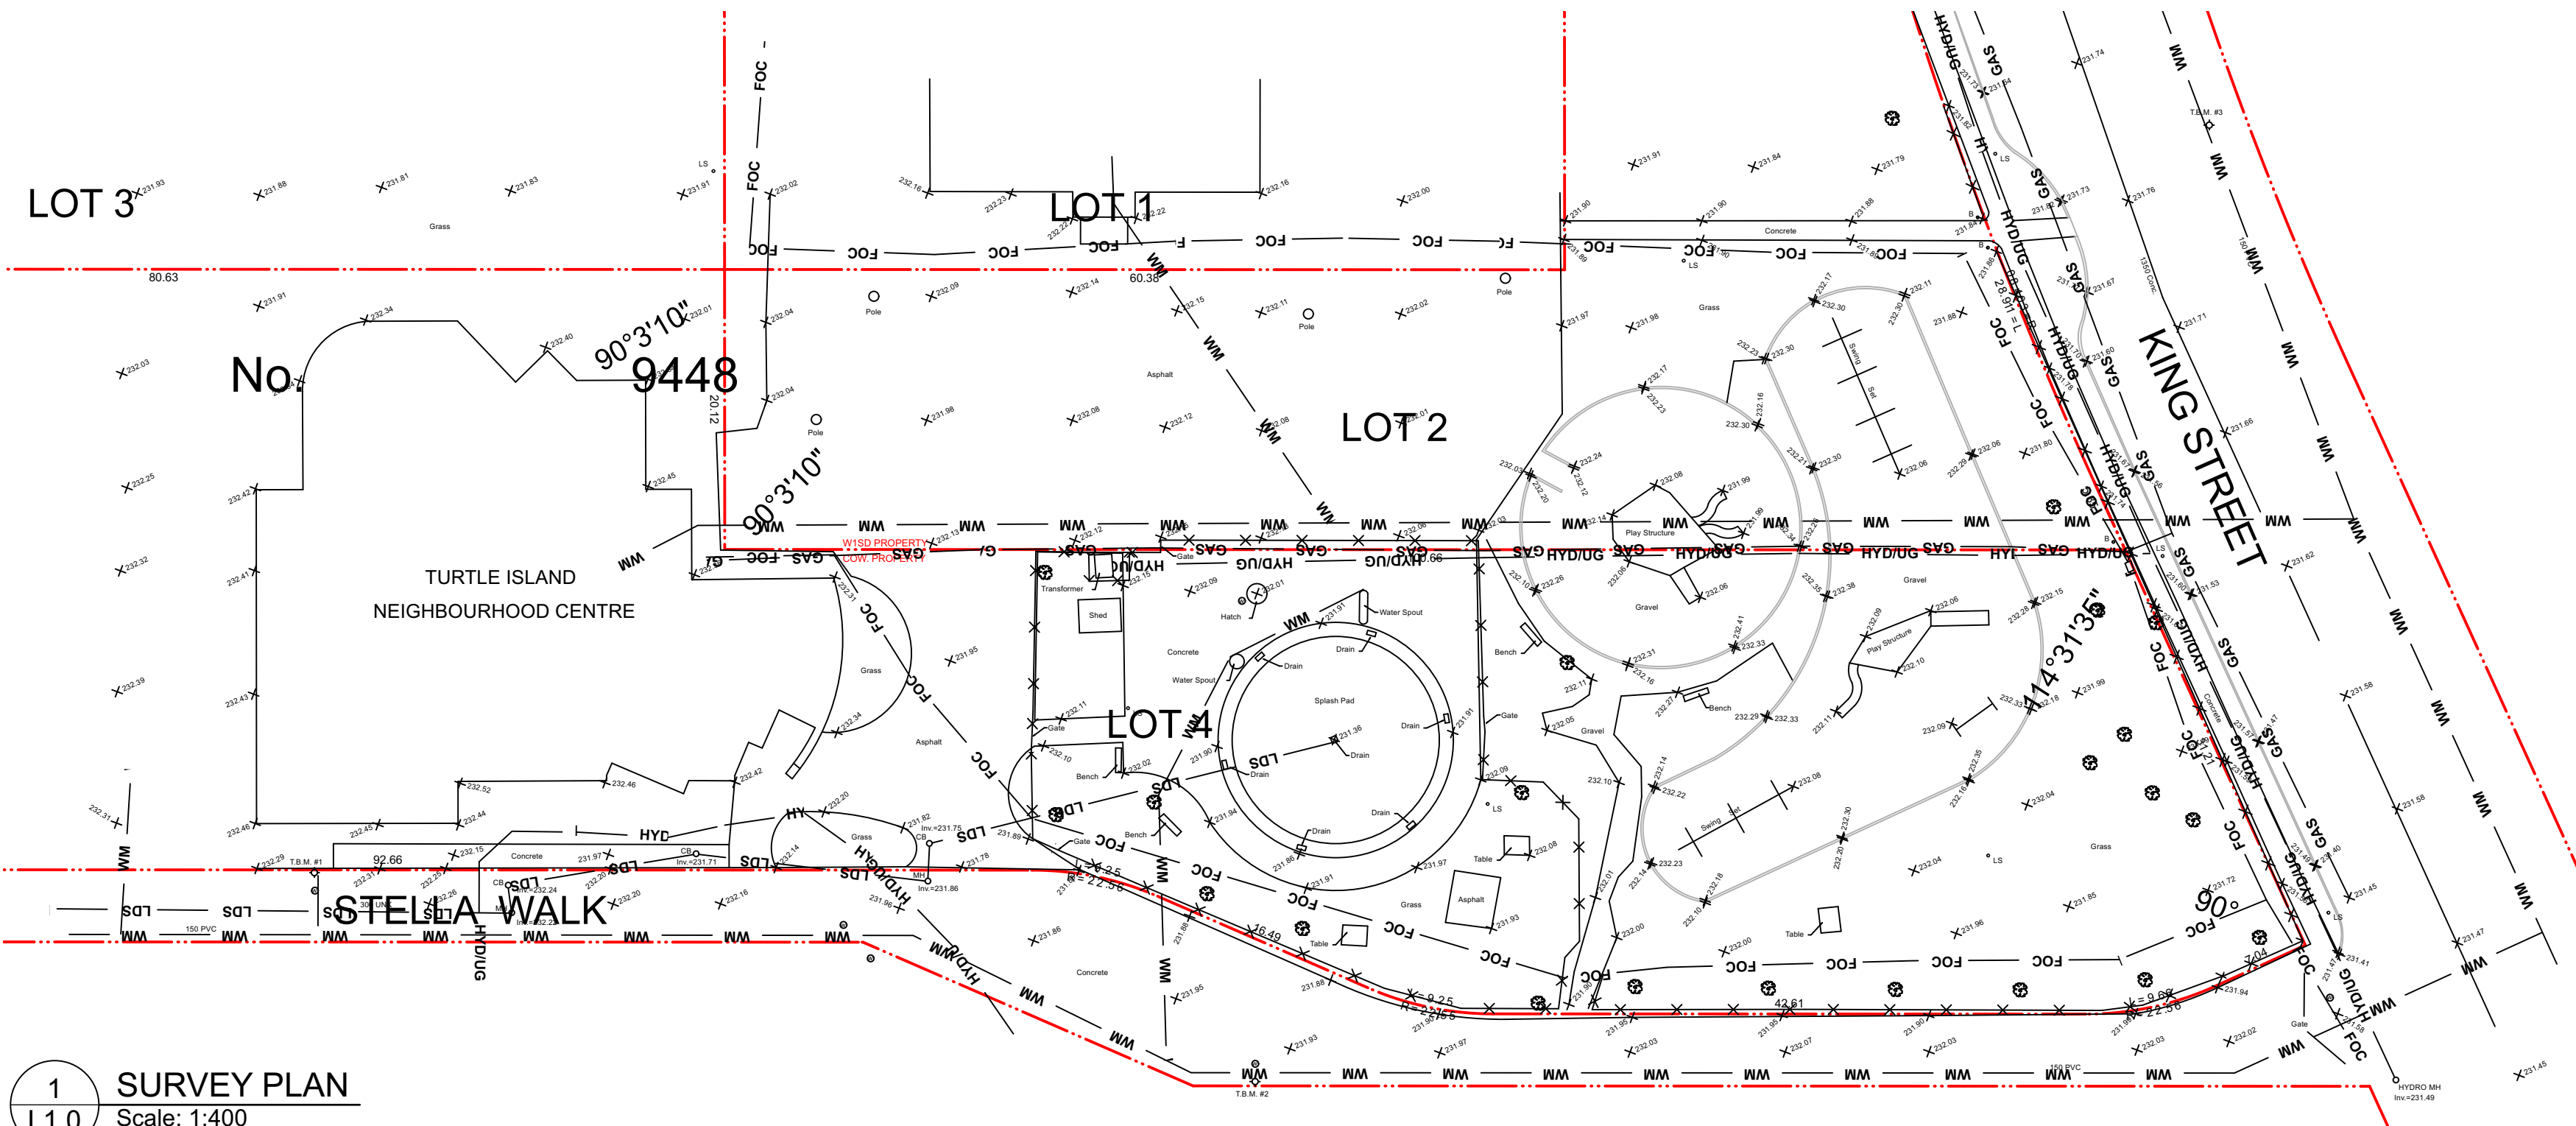

1 SURVEY PLAN
L1.0 Scale: 1:400

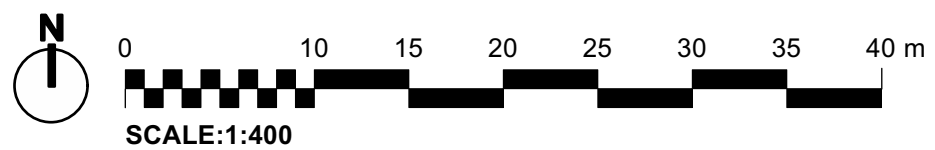

GENERAL NOTES:


THIS DRAWING MUST NOT BE SCALED.
 THE GENERAL CONTRACTOR SHALL VERIFY ALL DIMENSIONS, DATUMS AND LEVELS PRIOR TO COMMENCEMENT OF WORK. ALL ERRORS AND OMISSIONS TO BE REPORTED IMMEDIATELY TO THE LANDSCAPE ARCHITECT.
 VARIATIONS & MODIFICATIONS TO WORK SHOWN ON THESE DRAWINGS SHALL NOT BE CARRIED OUT WITHOUT WRITTEN PERMISSION FROM THE LANDSCAPE ARCHITECT.
 THIS DRAWING IS THE EXCLUSIVE PROPERTY OF THE LANDSCAPE ARCHITECTS AND CAN BE REPRODUCED ONLY WITH THE PERMISSION OF THE LANDSCAPE ARCHITECTS, IN WHICH CASE THE REPRODUCTION MUST BEAR THEIR NAME AS LANDSCAPE ARCHITECTS.

NOTES:

**SURVEY PROVIDED BY STEPHENS SURVEYS
 OCTOBER 13, 2022. ORIGINAL SURVEY
 AVAILABLE UPON REQUEST.**

3	ISSUED FOR TENDER	2024-01-17
2	ISSUED FOR 99% SUBMISSION	2023-12-08
1	ISSUED FOR 66% SUBMISSION	2023-11-01

NO. ISSUE NOTES DATE

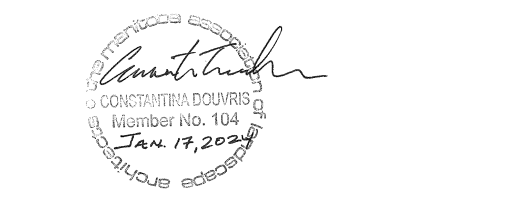

HTFC
 PLANNING & DESIGN
 500-115 Bannatyne Avenue East Winnipeg, MB R3B 0R3
 PHONE 204 944 9907 WEB htfc.ca



PROJECT TITLE
TURTLE ISLAND SPRAY PARK

WINNIPEG, MB

SHEET TITLE
SITE SURVEY

DRAWN XX	REVIEWED XX	DRAWING NO. L1.0
SCALE 1:1	PROJECT NO. 22-078	