

NOTE:
IMPLEMENT APPROPRIATE TRAFFIC CONTROL MEASURES FOR
ACCESSING THE SITE PER SPECIFICATIONS.
RESTORE ROADWAY UPON COMPLETION OF CONSTRUCTION.

EXISTING ACCESS ROAD
(TO BE MODIFIED BY CONTRACTOR AS
REQUIRED TO FACILITATE CONSTRUCTION)

LAYDOWN AREA WILL BE MADE AVAILABLE
TO CONTRACTOR AFTER DECEMBER 15th,
2025 TO ACCOMMODATE REHABILITATION
WORKS AROUND D'ARCY LIFT STATION

CONTRACTOR TO MAINTAIN
ACTIVE TRANSPORTATION ACCESS
THROUGHOUT CONSTRUCTION

CONSTRUCTION
ACCESS APPROACH
(TO BE CONSTRUCTED
BY CONTRACTOR)


INSTALL SECURITY FENCE
AROUND LAYDOWN AREA (TYP)

CONTRACTOR LAYDOWN AREA

CONSTRUCTION ACCESS VIA GLENGARRY DRIVE AND
D'ARCY DRIVE (TO BE CONSTRUCTED BY CONTRACTOR)

CONTRACTOR LAYDOWN AREA

FOR CONTINUATION
SEE DWG C-1001

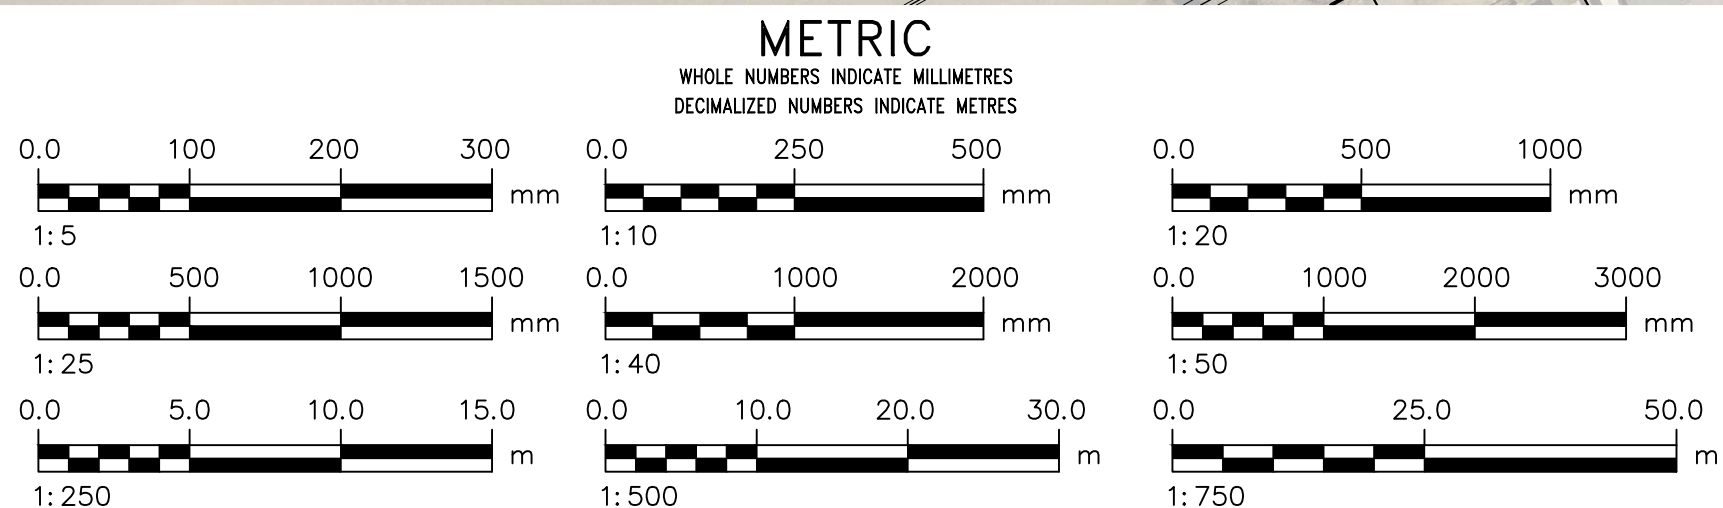

LOCATION APPROVED
UNDERGROUND STRUCTURES

SUPV. U/G STRUCTURES COMMITTEE DATE

NOTE:
LOCATION OF UNDERGROUND STRUCTURES AS
SHOWN ARE BASED ON THE BEST INFORMATION
AVAILABLE BUT NO GUARANTEE IS GIVEN THAT ALL
EXISTING UTILITIES ARE SHOWN OR THAT THE GIVEN
LOCATIONS ARE EXACT. CONFIRMATION OF
EXISTENCE AND EXACT LOCATION OF ALL
SERVICES MUST BE OBTAINED FROM THE INDIVIDUAL
UTILITIES BEFORE PROCEEDING WITH CONSTRUCTION.

B.M. 263-11 Bishop Grandin Blvd. & the E. bank of the Red River, Tbt. on
top of N.W. Cor. of gate chamber which is closest to the most
ELEV. 232.525m
Sly. bridge of two bridges over Red River on Bishop Grandin Blvd.

CONSTRUCTION COMPLETION DATE: YYYY MM DD

0	ISSUED FOR TENDER	25/05/14	ADL		
NO.	REVISIONS	DATE	BY		

AECOM

DESIGNED BY MPG
CHECKED BY JAT
DRAWN BY ADL
APPROVED BY MGM
SCALE: HORIZONTAL 1:750
VERTICAL
DATE 2025 05 13
PLOT DATE: 2025 05 13

RELEASED FOR CONSTRUCTION
R. LUCKY
DATE 25/05/14
CONTRACT NUMBER:

ENGINEER'S SEAL

CONSULTANT DRAWING NUMBER
C-1000



THE CITY OF WINNIPEG
WATER AND WASTE DEPARTMENT
ENGINEERING DIVISION

REPLACEMENT OF THE
FORT GARRY ST VITAL SIPHON

GENERAL PLAN
CONSTRUCTION & STAGING
WEST BANK

SHEET 3 OF 32

CITY DRAWING NUMBER

C-1000

FILE PATH: C:\Users\leipia\Documents\AECOM\60728226-Replic-of-FGSV-Siphon\Project Files\900 Design Collaboration\20 Detailed Design\C\SH\T\60728226-SHT-00-C-1000_C-1001.dwg