

KEY NOTES

- DEPTH MARKERS @ 8000 mm APART MAXIMUM. (REFER TO TYPICAL TILE MARKING ELEVATION DRAWING FOR TILE PATTERN) - CT2 - GC TO CONFIRM DEPTH ON SITE TO NEAREST 0.01 METRE.
- CHANGE OF DEPTH LINE (150mm WIDE MINIMUM COLOUR CONTRASTING STRIPE TYP.) - CT2
- GALVANIZED STEEL GUARDRAIL AND HANDRAILS. (REFER TO STAIR SECTION DETAILS & TO STRUCTURAL DRAWINGS FOR ADDITIONAL SCOPE OF WORK)
- APPROXIMATE LOCATION OF EXISTING POOL BULKHEAD. (REFER TO STRUCTURAL FOR ADDITIONAL SCOPE OF WORK)
- TILED SWIMMING LANES (REFER TO DETAILS FOR TILE TYPE DISTRIBUTION)
- EXISTING ROPE ANCHOR INSERT FOR LANE MARKER ATTACHMENT.
- APPROXIMATE LOCATION OF POOL WATER SKIMMER. (REFER TO STRUCTURAL AND MECHANICAL FOR ADDITIONAL SCOPE OF WORK)
- DASHED LINE INDICATES APPROXIMATE OPERATIONAL WATER LEVEL.
- 105mm HIGH COLOUR CONTRASTING WATER-PROOF MARINE GRADE TAPE APPLIED TO BOTTOM EDGE OF BULKHEAD BOTH SIDES (TYP ALL BULKHEADS).
- EXISTING DIVING BOARD C/W GIP CONCRETE BASE TO REMAIN. (REFER TO STRUCTURAL FOR ADDITIONAL SCOPE OF WORK)
- EXISTING DIVING BOARD STAIRS AND PLATFORM ABOVE.
- APPROXIMATE LOCATION OF POOL DEPTH SIGN LOCATED ON EXISTING WALL BEYOND. REFER TO DETAIL 3/4.0 FOR TYPICAL SIGN. COORDINATE FINAL LOCATION ON SITE WITH CONTRACT ADMINISTRATOR. SIGN IS TO BE LOCATED 8000mm APART MAXIMUM AROUND PERIMETER OF POOL TO ALIGN WITH SPACING OF POOL DEPTH MARKERS NOTED IN KEYNOTE 1. ALL SIGNS TO BE MOUNTED SAME ELEVATION OFF FINISHED POOL DECK.

CERAMIC TILE (CT) SCHEDULE

CT#	COLOUR	SIZE
CT1	CASTLEROCK	25 mm X 25 mm
CT2	BLACK	25 mm X 25 mm
CT3	BISCUIT	25 mm X 25 mm
CT4	TACTILE WARNING	300 mm X 300 mm
CT5	NO DIVING	175 mm X 175 mm
CT6	BISCUIT	50 mm X 50 mm

A	ISSUED FOR CONSTRUCTION	RvB	07-07	2025
No.	REVISION/DESCRIPTION	BY	DATE	

SEAL




2024.01.20	RvB	KT/RvB	-	-	-
DATE	DESIGNED	DRAWN	CHECKED	APPROVED	

THE CITY OF WINNIPEG
ASSETS & PROJECT MANAGEMENT
DEPARTMENT
MUNICIPAL ACCOMMODATIONS DIVISION
3-65 GARRY STREET, R3C 4K4


PROJECT
**SEVEN OAKS RECREATION
CENTRE RENEWAL**

SHEET TITLE
POOL SECTIONS RENOVATION


SCALE PROJECT No: SHEET No:
VARIES 2305 **A2.0**

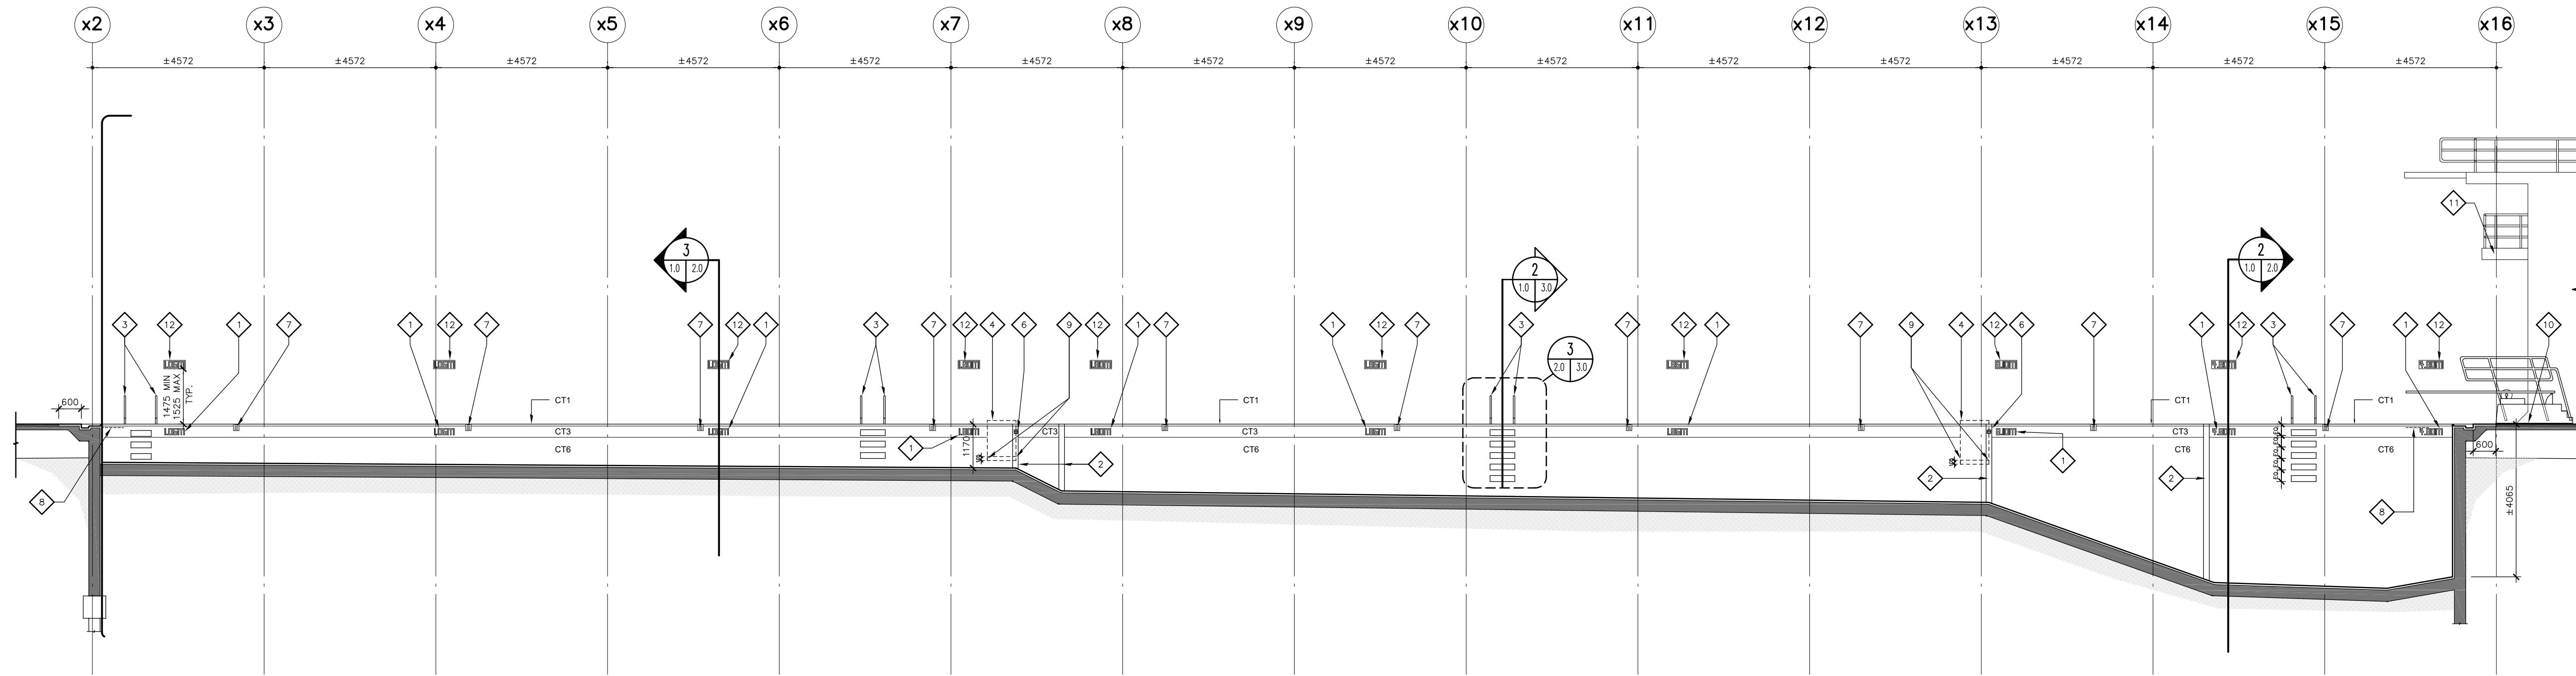


1 LONGITUDINAL SECTION
SCALE 1:100

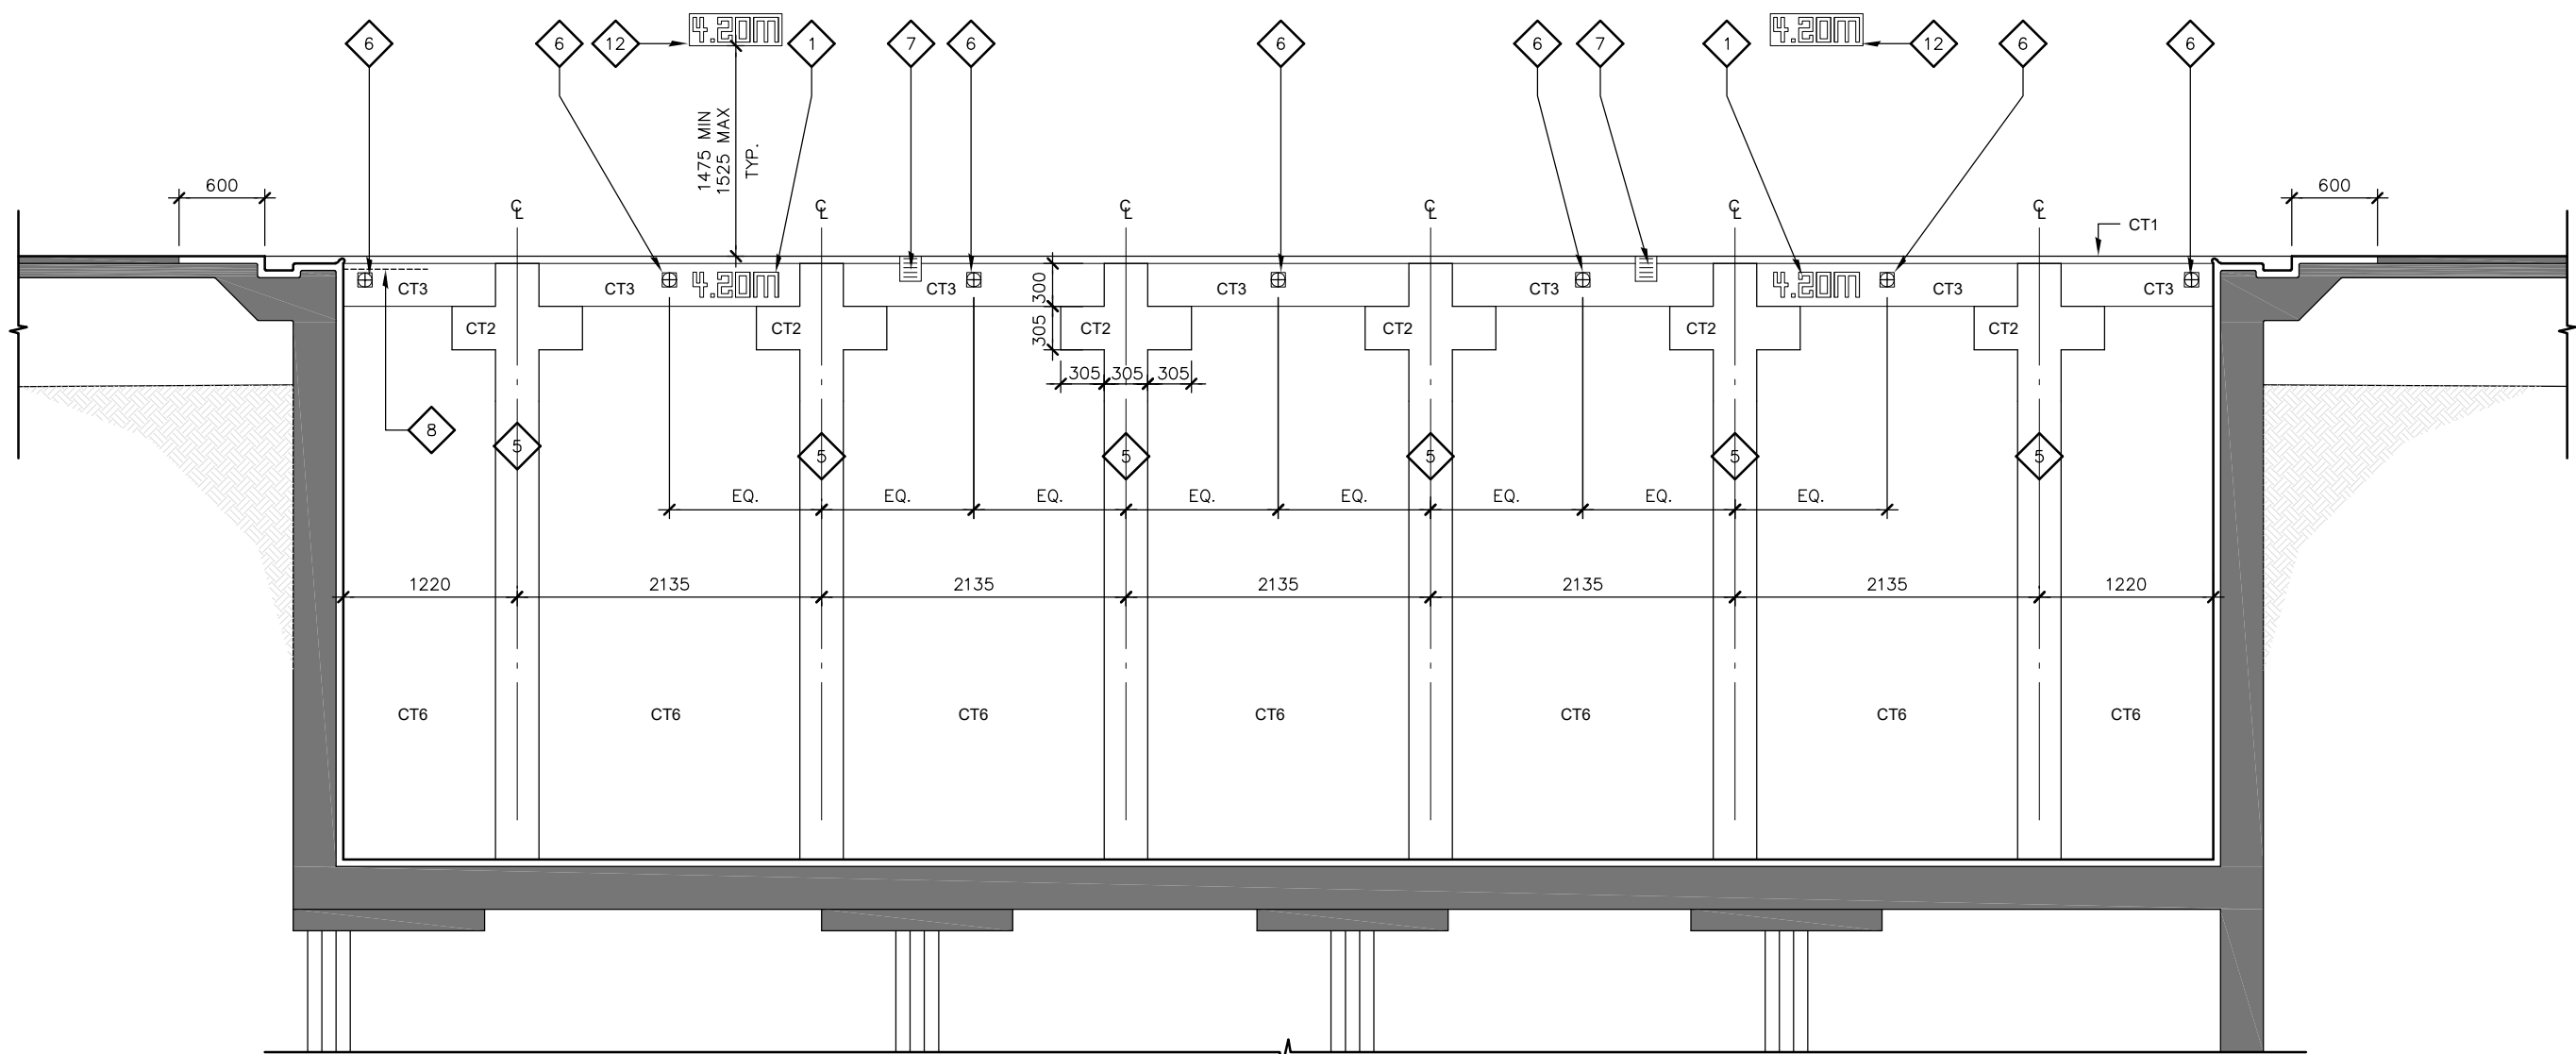

2 DEEP END SECTION
SCALE 1:50

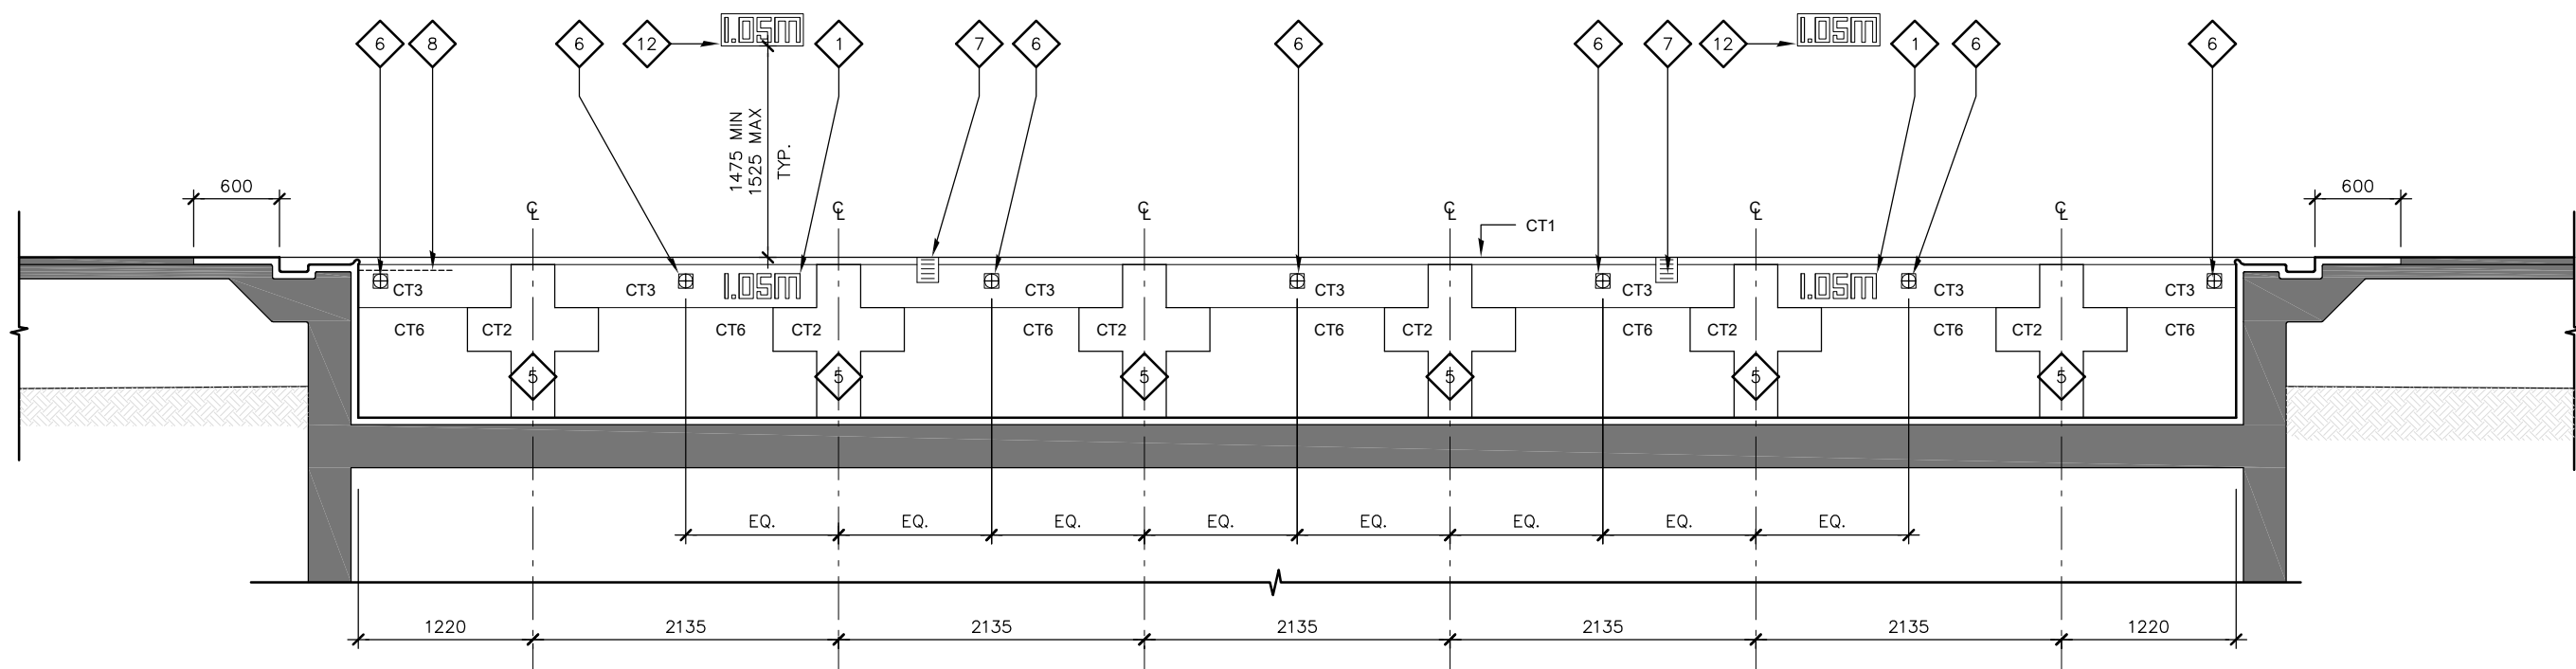

3 SHALLOW END SECTION
SCALE 1:50

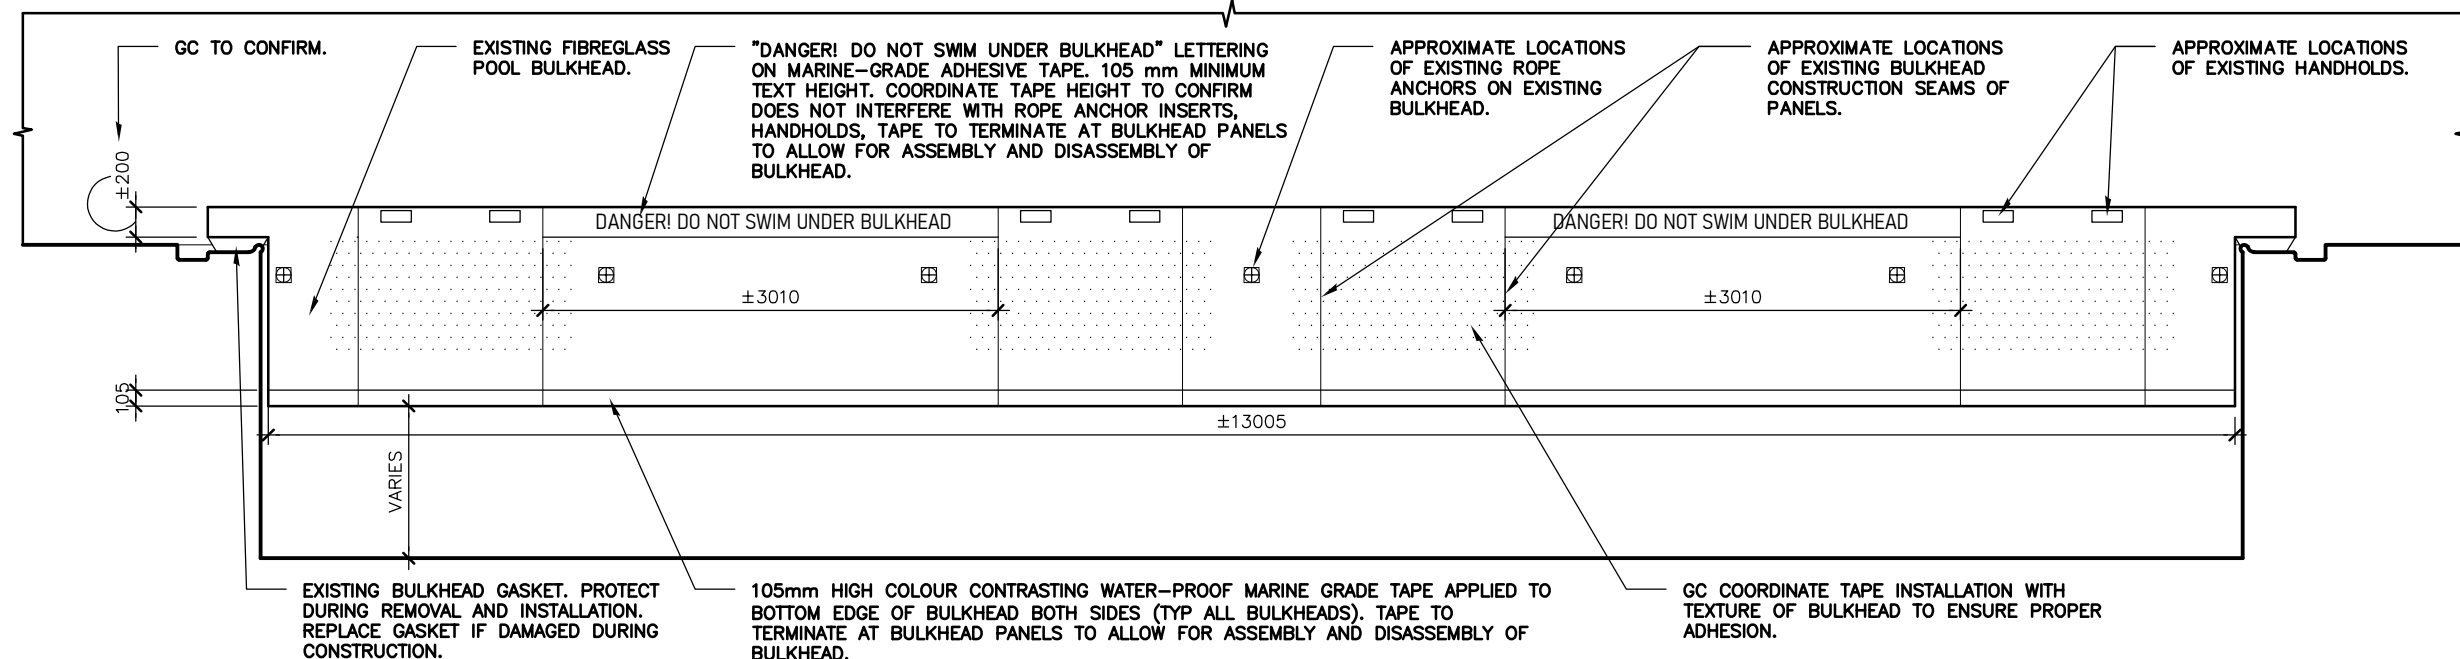

4 TYPICAL POOL BULKHEAD ELEVATION
SCALE 1:50