




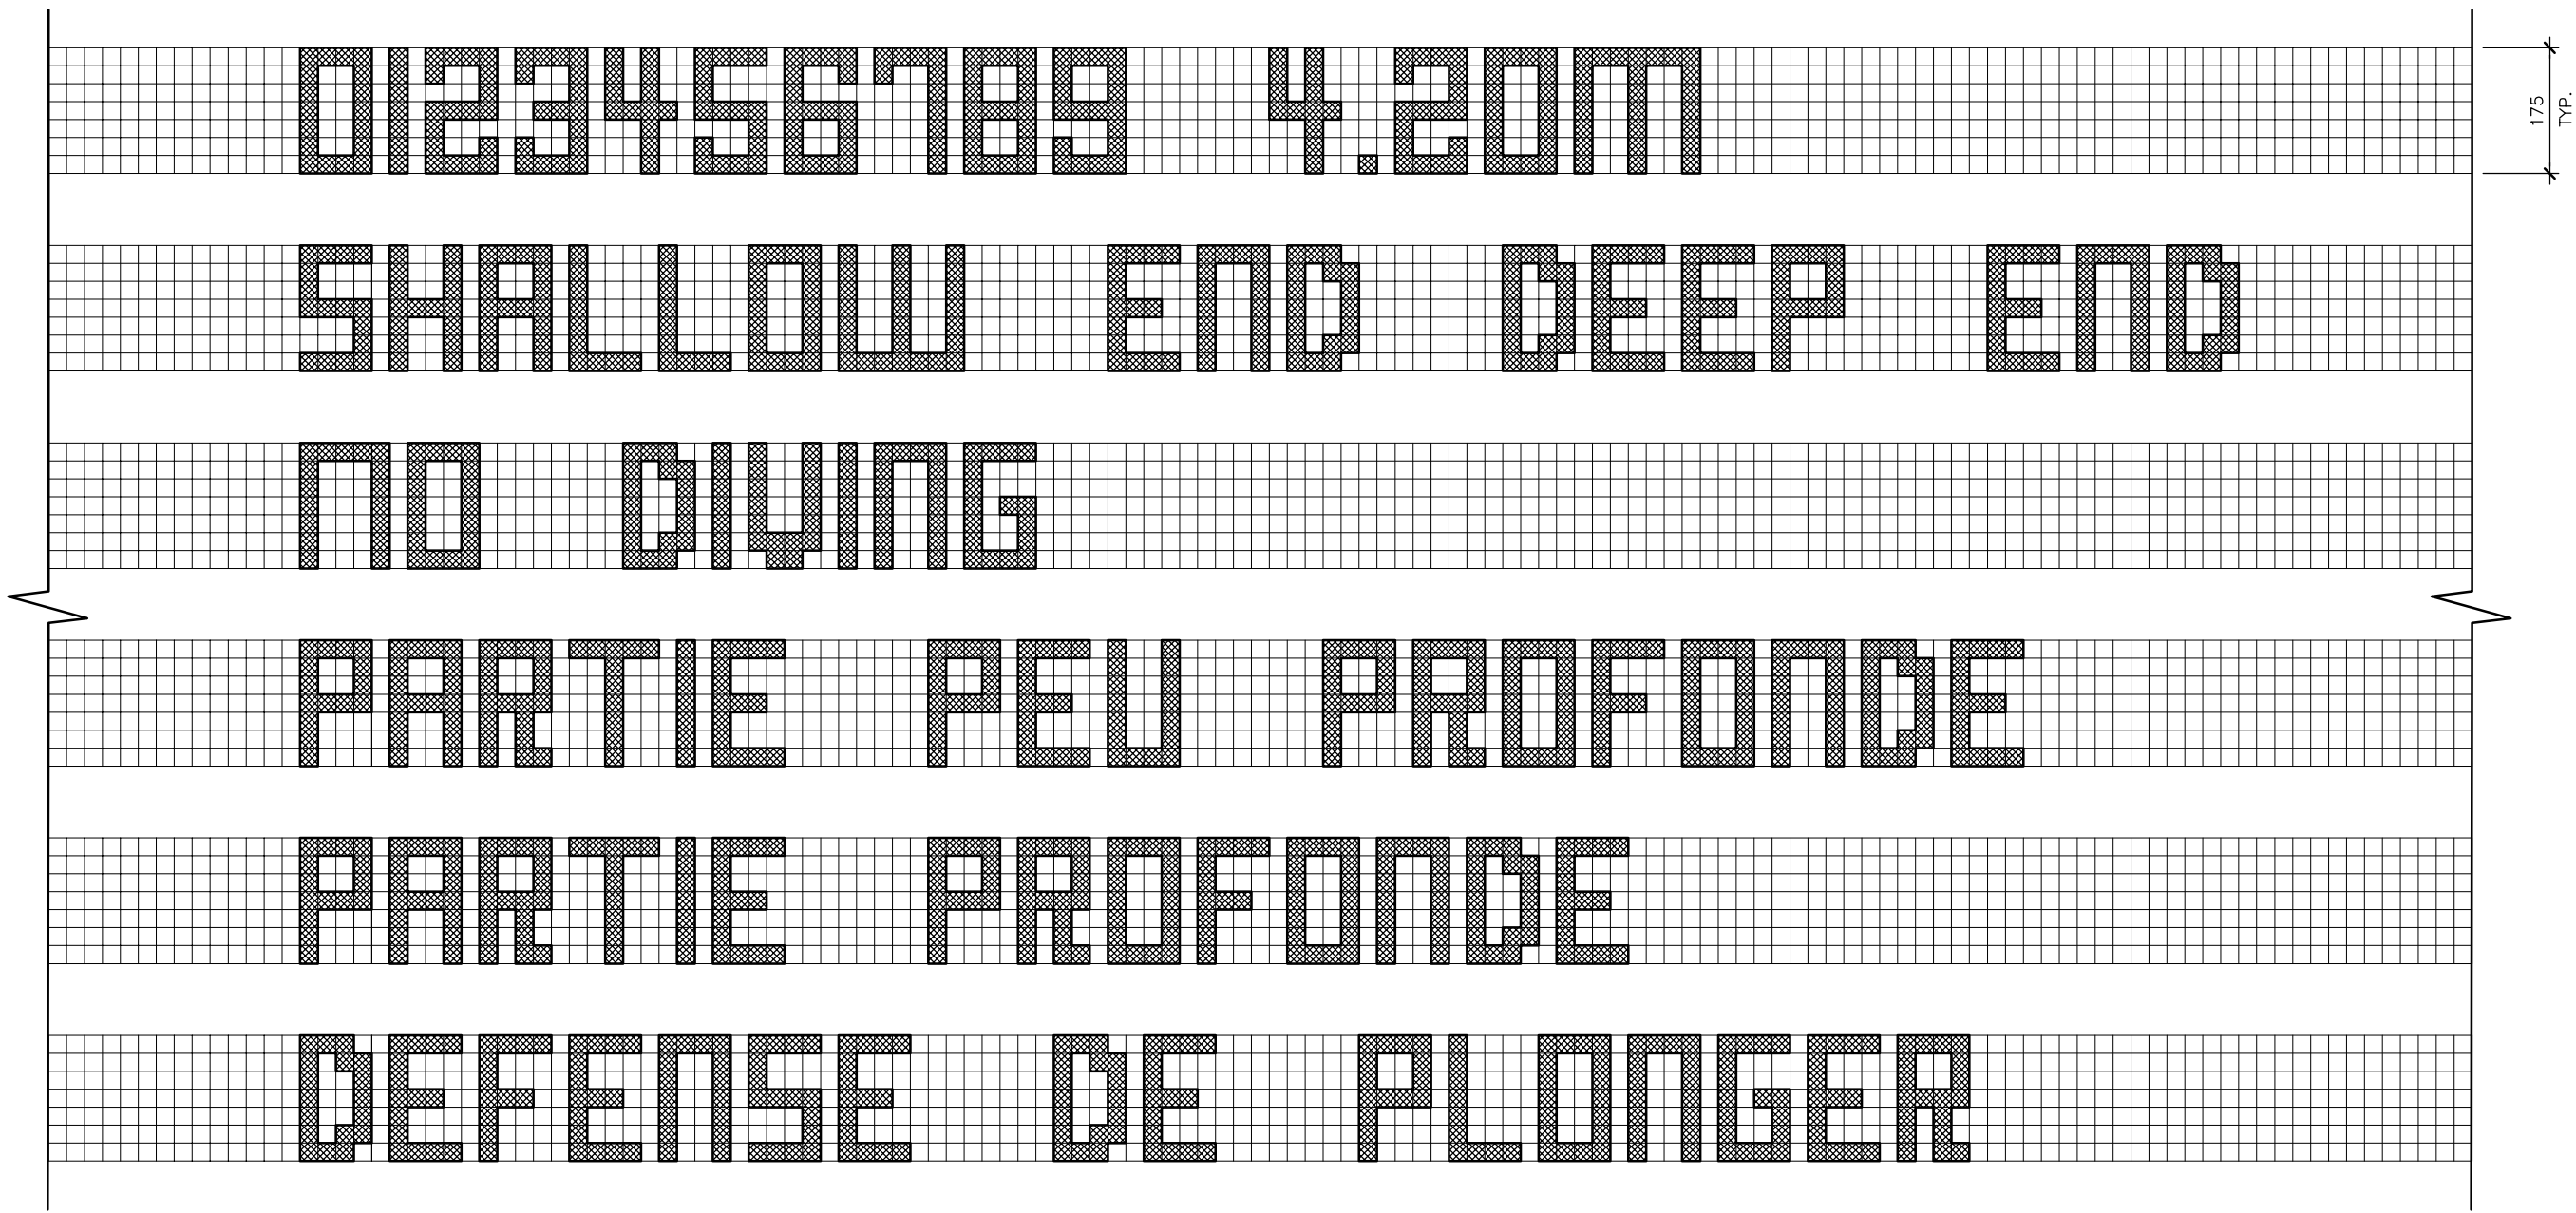

1
- 1/4.0
TYPICAL TILE MARKING ELEVATION
SCALE 1:10

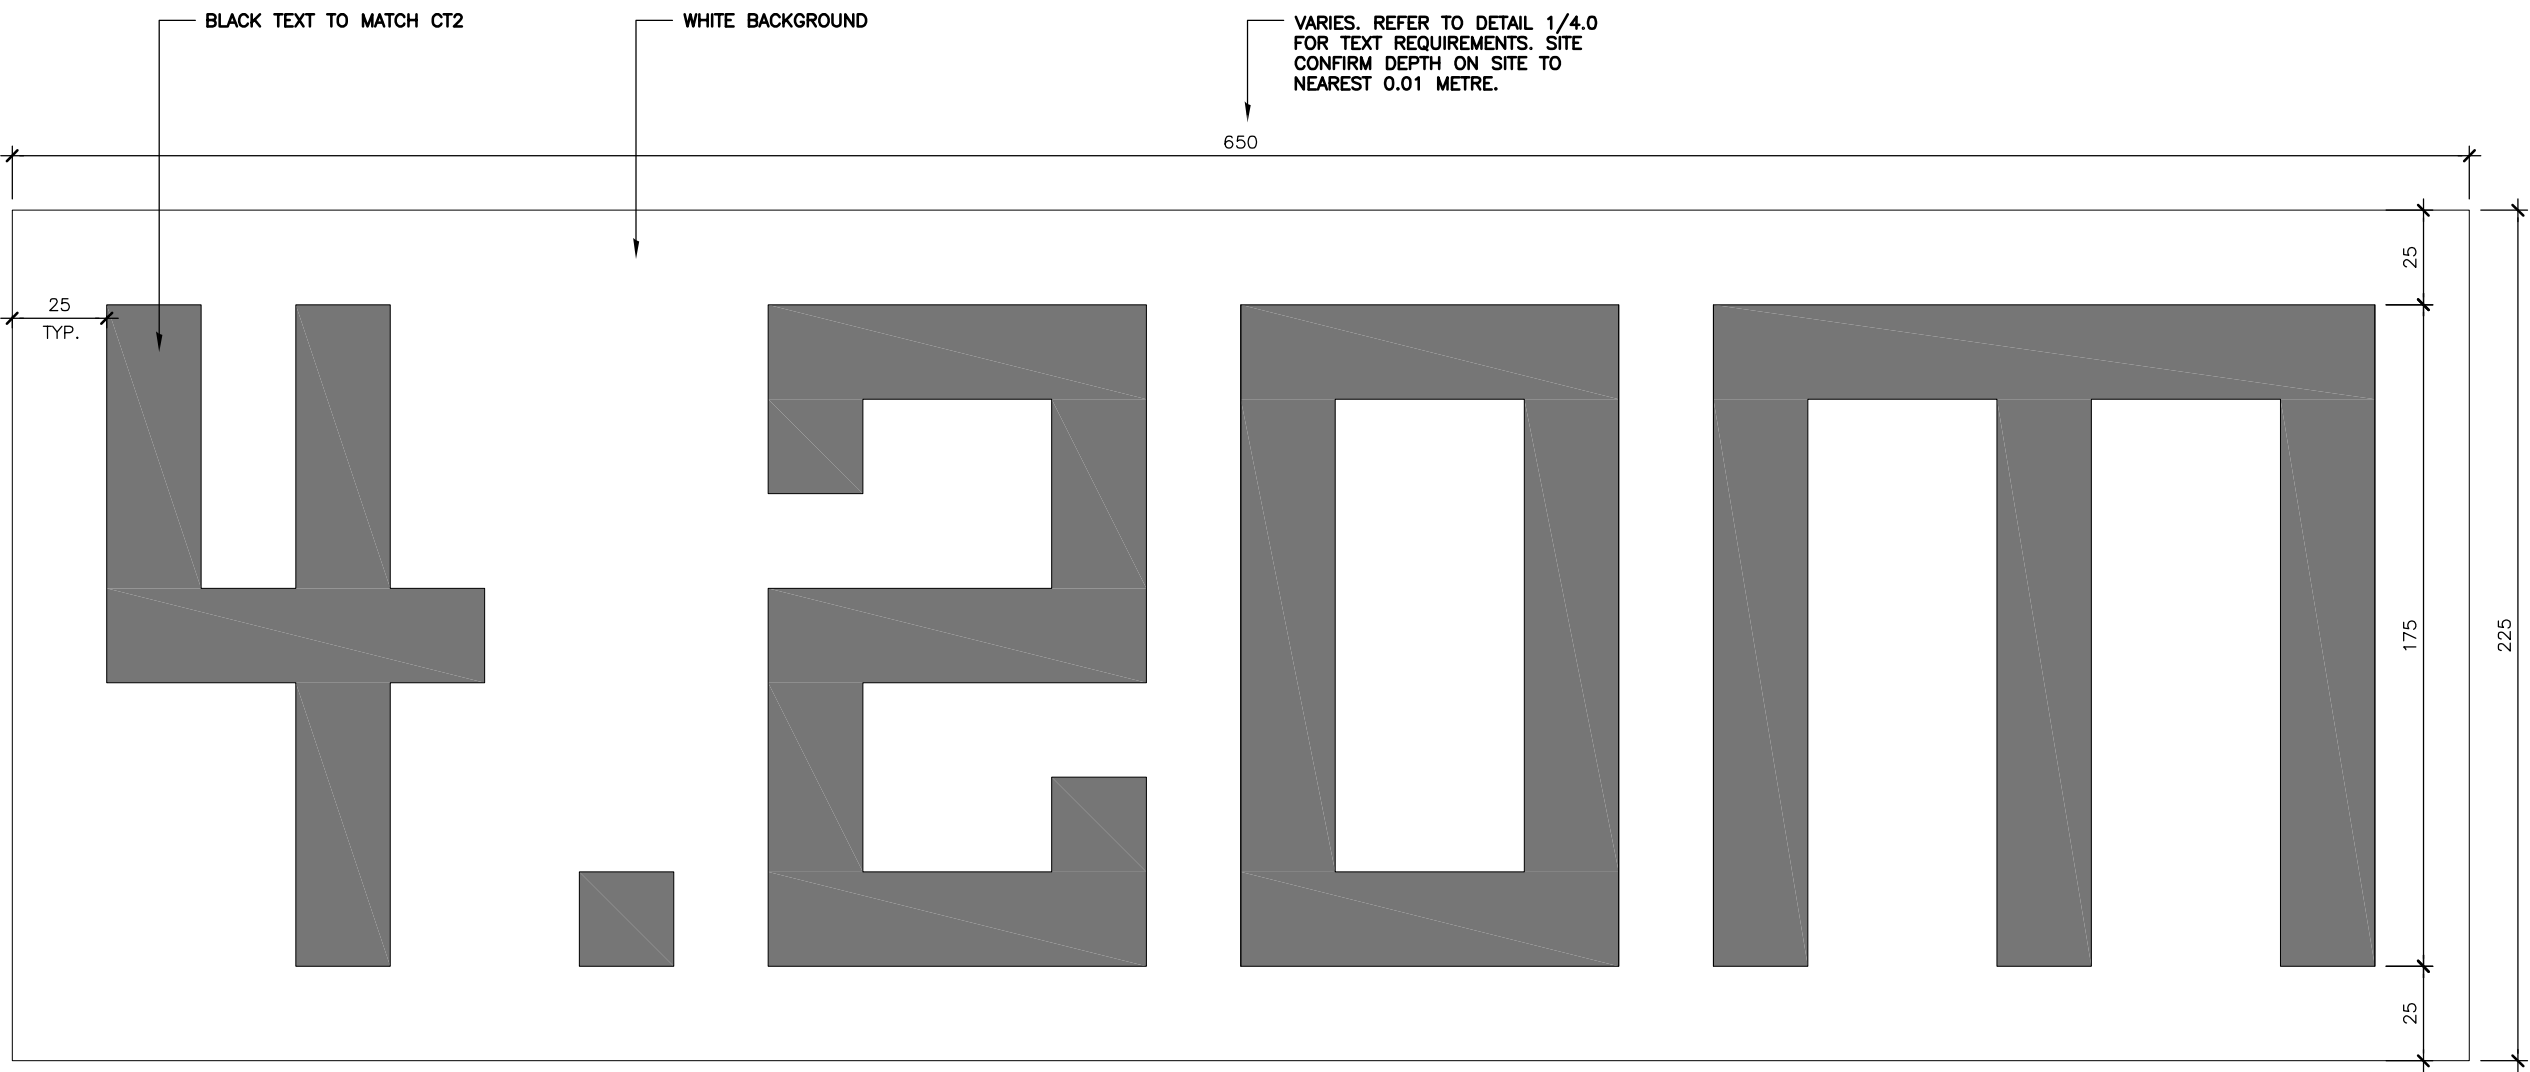

3
- 1/4.0
TYPICAL DEPTH WALL SIGN
SCALE 1:2

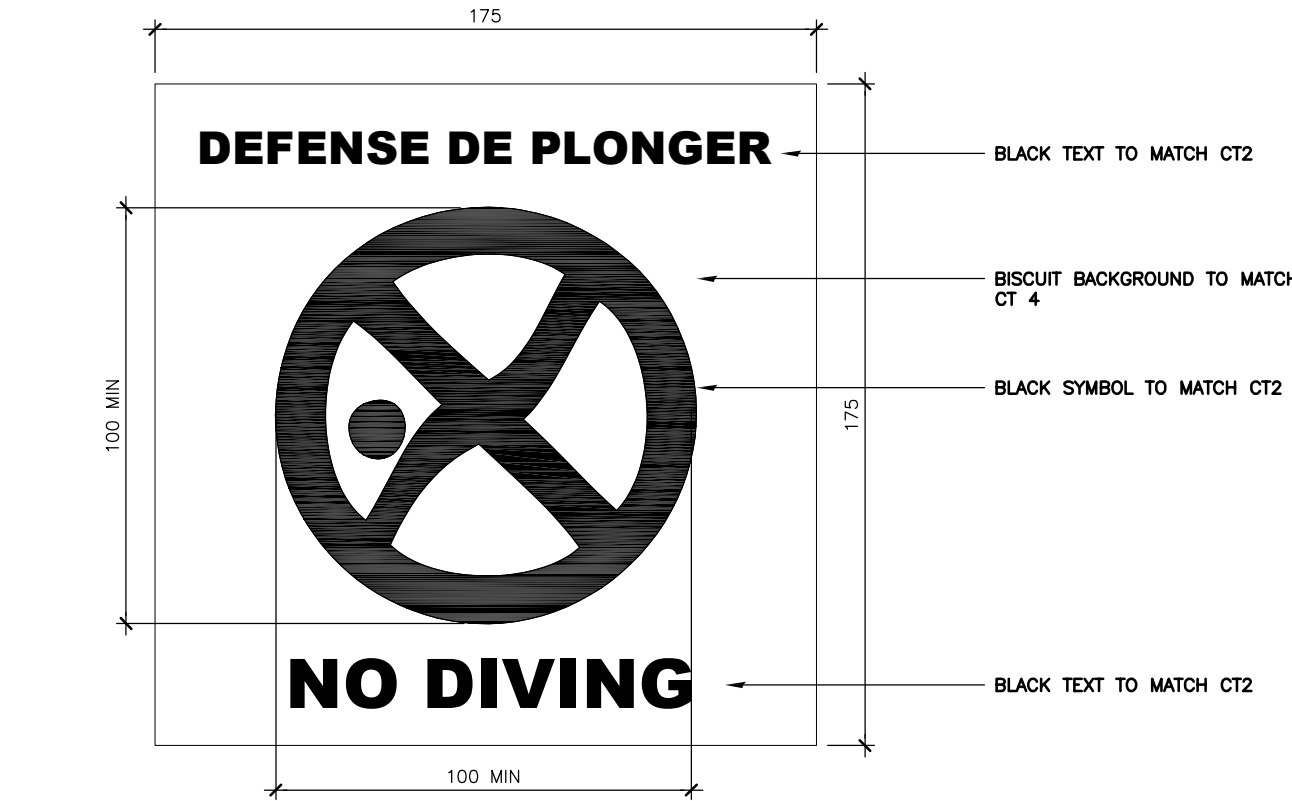

2
- 1/4.0
UNIVERSAL "NO DIVING" SYMBOL
GRAPHIC TILE INSERT
SCALE 1:2

CERAMIC TILE (CT) SCHEDULE

CT#	COLOUR	SIZE
CT1	CASTLEROCK	25 mm X 25 mm
CT2	BLACK	25 mm X 25 mm
CT3	BISCUIT	25 mm X 25 mm
CT4	TACTILE WARNING	300 mm X 300 mm
CT5	NO DIVING	175 mm X 175 mm
CT6	BISCUIT	50 mm X 50 mm

A	ISSUED FOR CONSTRUCTION	RvB	07-07 2025
No.	REVISIONDESCRIPTION	BY	DATE

SEAL



2024 ?? ??	RvB	KT/RvB	-	-
DATE	DESIGNED	DRAWN	CHECKED	APPROVED