

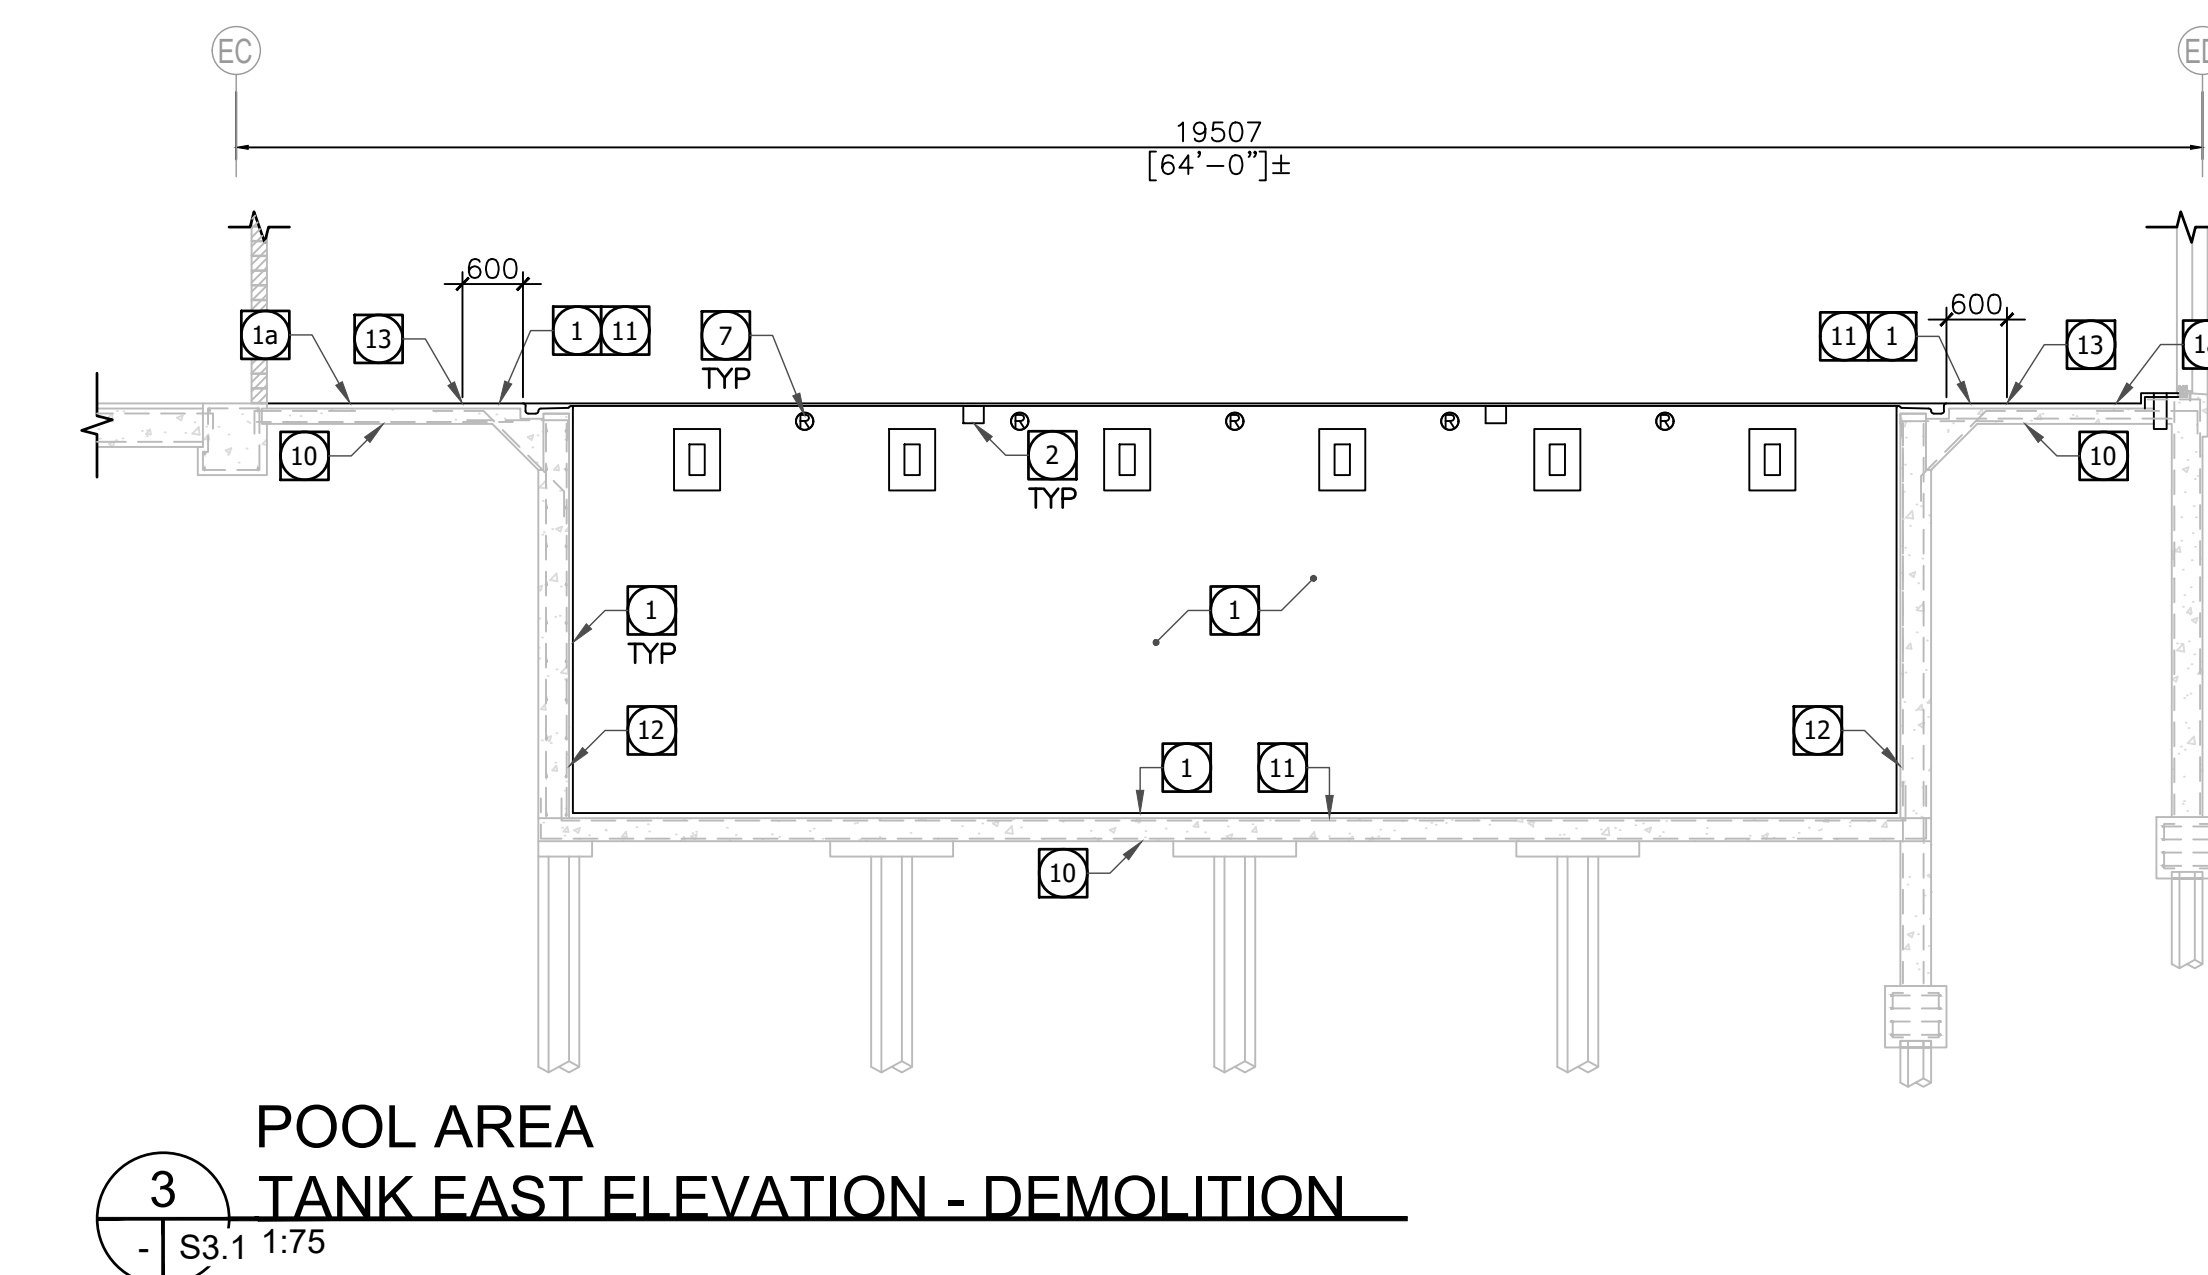


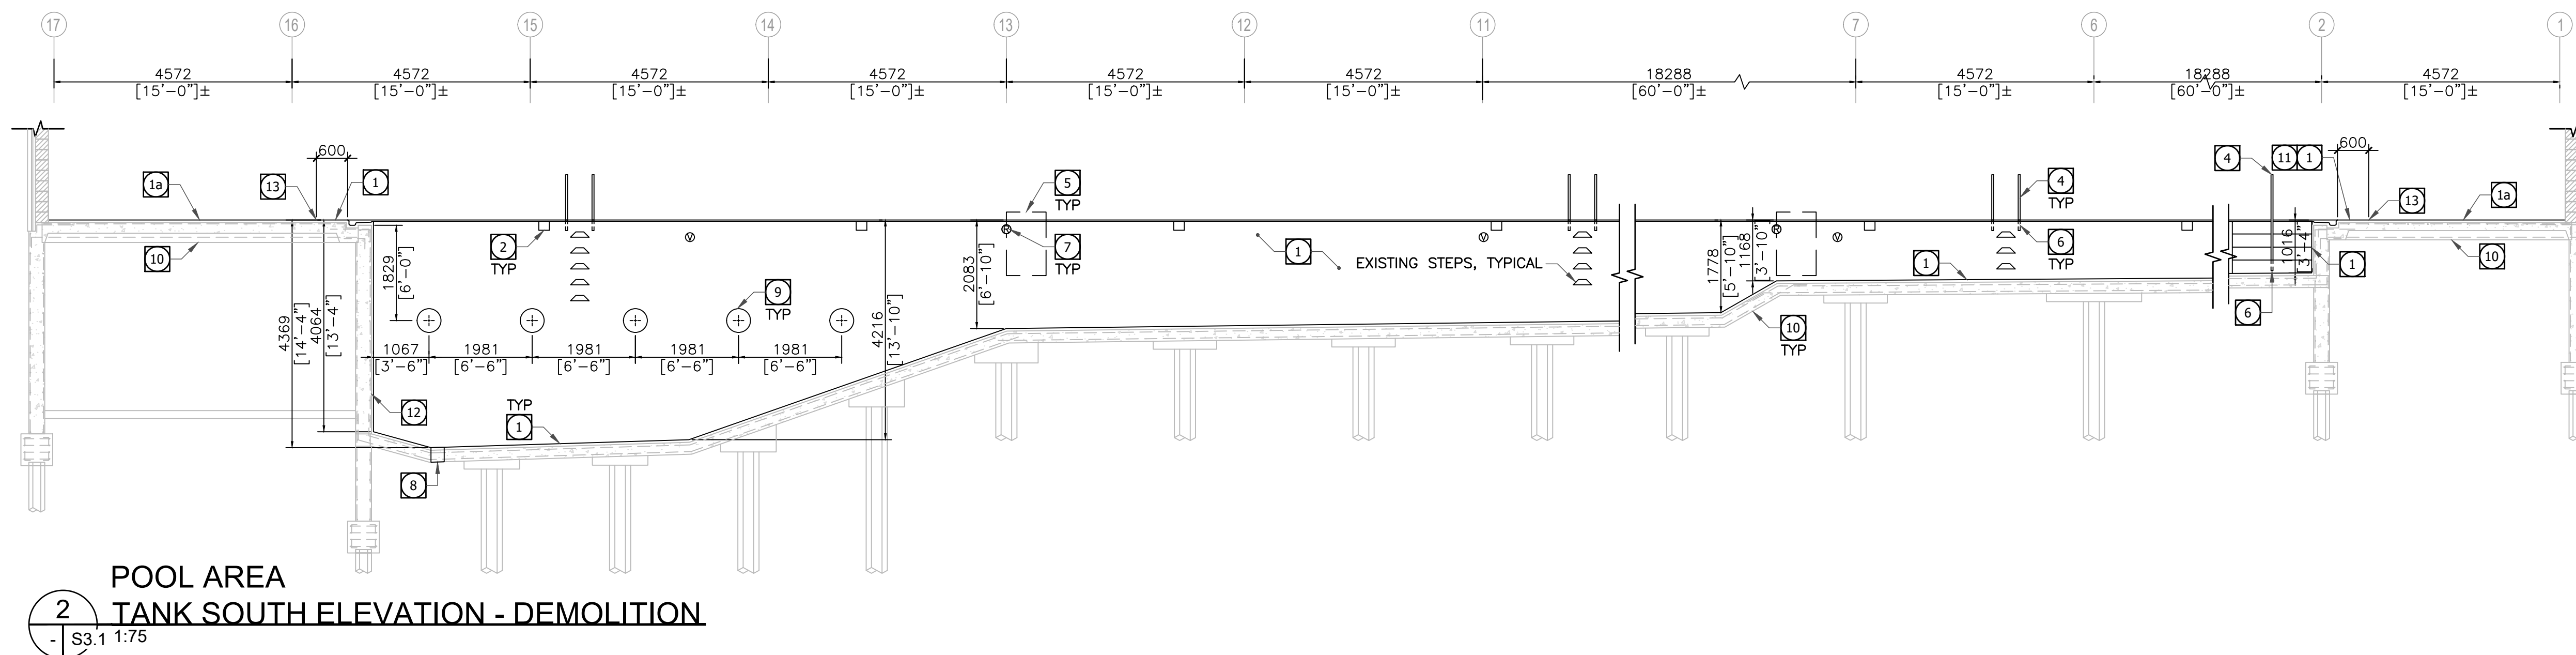

KEYNOTES


- 1 REMOVE EXISTING MORTAR BED, TILE, GROUT AND ALL OTHER EXISTING MATERIALS TO STRUCTURAL CONCRETE SURFACE FROM POOL TANK WALLS AND FLOOR AND POOL AREA DECK WITHIN THE EXTENT OF DEMOLITION (KEYNOTE 13) UNLESS OTHERWISE IDENTIFIED.
- 1a EXISTING MORTAR BED, TILE, AND GROUT TO REMAIN.
- 2 SKIMMERS. SEE MECHANICAL AND STRUCTURAL DRAWING S2.1.
- 3 VACUUM PORTS SEE MECHANICAL AND STRUCTURAL DRAWING S2.1.
- 4 RAILING, LADDER, LIFEGUARD STATION, AND ALL OTHER DECK MOUNTED FIXTURES: REMOVE FIXTURE, SALVAGE AND STORE FOR RE-INSTALLATION.
- 5 REMOVE, SALVAGE, PROTECT, STORE, AND REINSTALL, OR PROTECT IN PLACE DURING CONSTRUCTION EXISTING POOL DIVIDER BULKHEADS. PROVIDE TEMPORARY SHORING TO SUPPORT BULKHEADS IF REMAINING IN PLACE DURING CONSTRUCTION. MEASURE AND RECORD LOCATIONS FOR REINSTALLATION.

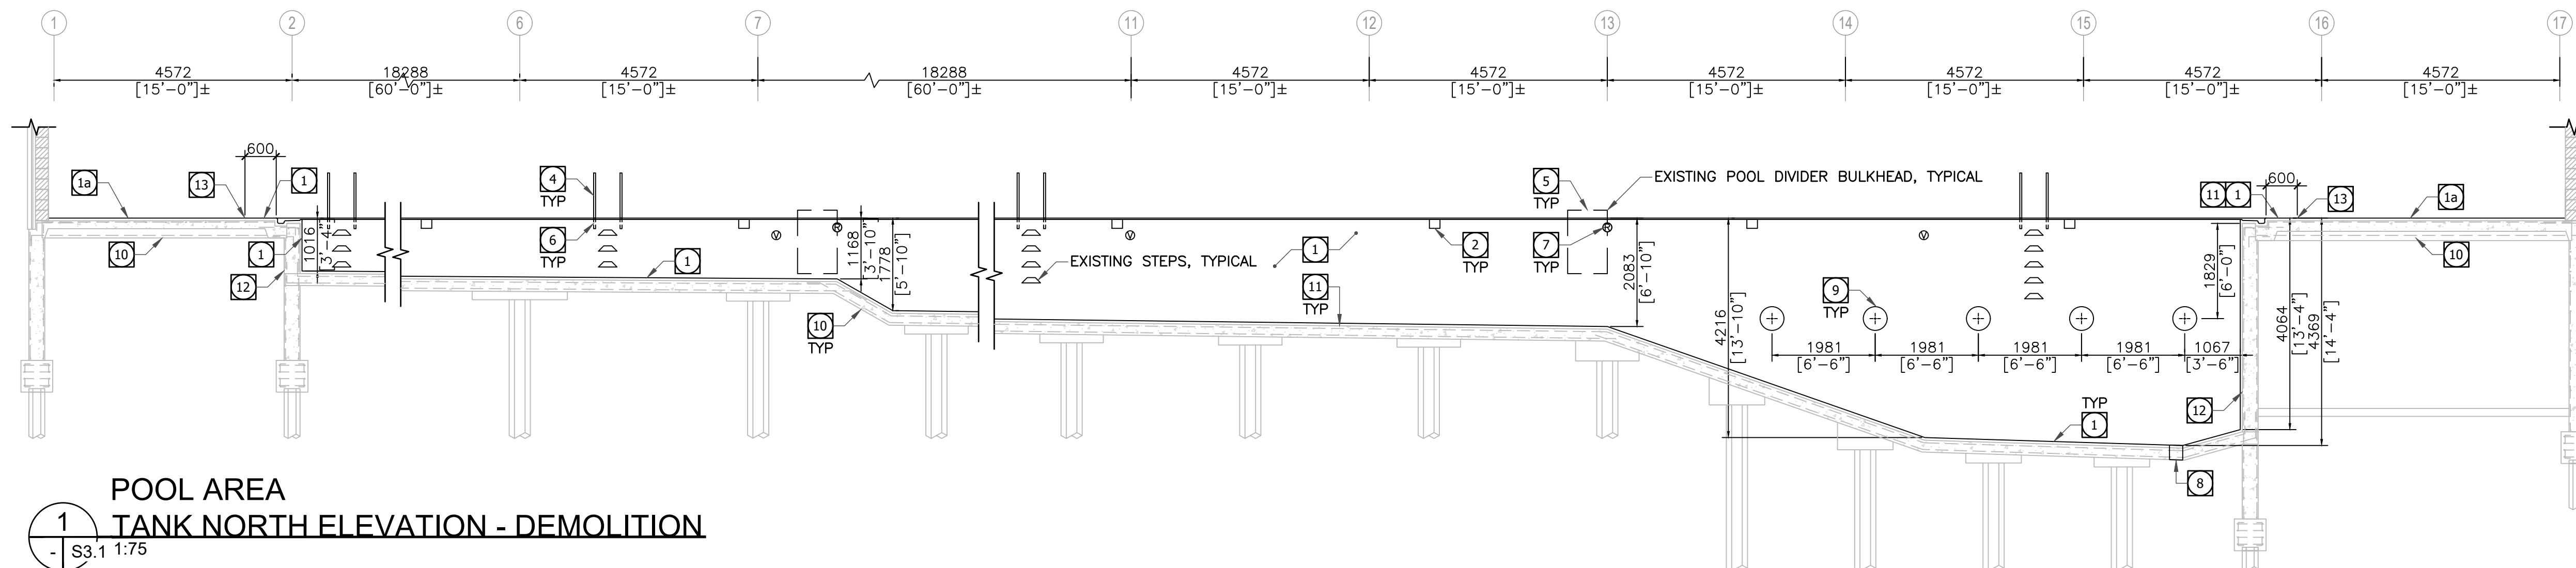

- 6 RAILING, LADDER, LIFEGUARD STATION, AND ALL OTHER DECK MOUNTED FIXTURE ANCHORS: MEASURE AND RECORD LOCATIONS FOR RE-INSTALLATION, REMOVE AND DISPOSE OF ANCHORS WITHIN EXTENT OF TILE DEMOLITION (KEYNOTE 13) - REFER TO STRUCTURAL DRAWING S2.1. EXISTING ANCHORS BEYOND EXTENT OF TILE DEMOLITION (KEYNOTE 13) TO REMAIN.
- 7 ROPE ANCHORS. SEE STRUCTURAL DRAWING S2.1.
- 8 MAIN DRAINS. SEE MECHANICAL AND STRUCTURAL DRAWING S2.1.
- 9 EXISTING THROUGH TANK WALL LIGHT FIXTURES: SEE STRUCTURAL DRAWING S2.2.
- 10 SOFFIT CONCRETE REPAIRS: SEE STRUCTURAL DRAWING S2.1.
- 11 TOP SURFACE CONCRETE REPAIRS: SEE STRUCTURAL DRAWING S2.1.
- 12 TANK WALL CONCRETE REPAIRS. SEE STRUCTURAL DRAWING S2.1.
- 13 TILE TRANSITION FROM NEW TO EXISTING. REFER TO DETAIL 2/S5.5

0	ISSUED FOR CONSTRUCTION	TRB	07-07 2025
No.	REVISION/DESCRIPTION	BY	DATE

SEAL

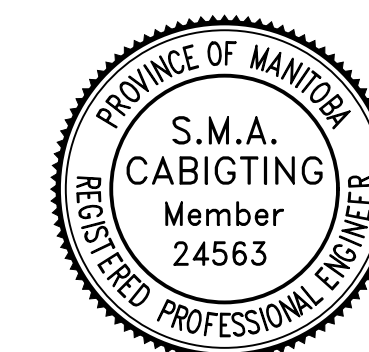

2025.07.07	TRB	ACG	TRB	TRB
DATE	DESIGNED	DRAWN	CHECKED	APPROVED

THE CITY OF WINNIPEG
ASSETS & PROJECT MANAGEMENT
DEPARTMENT
MUNICIPAL ACCOMMODATIONS DIVISION
3-65 GARRY STREET, R3C 4K4

PROJECT
SEVEN OAKS POOL
POOL RENEWAL

444 ADSUM DRIVE
SHEET TITLE

POOL AREA
TANK ELEVATIONS
DEMOLITION

SCALE	PROJECT No:	SHEET No:
AS SHOWN	2023-0220	S3.1

DRAWING SHEET SIZE: A1 (594x841) PLOT 1:1