



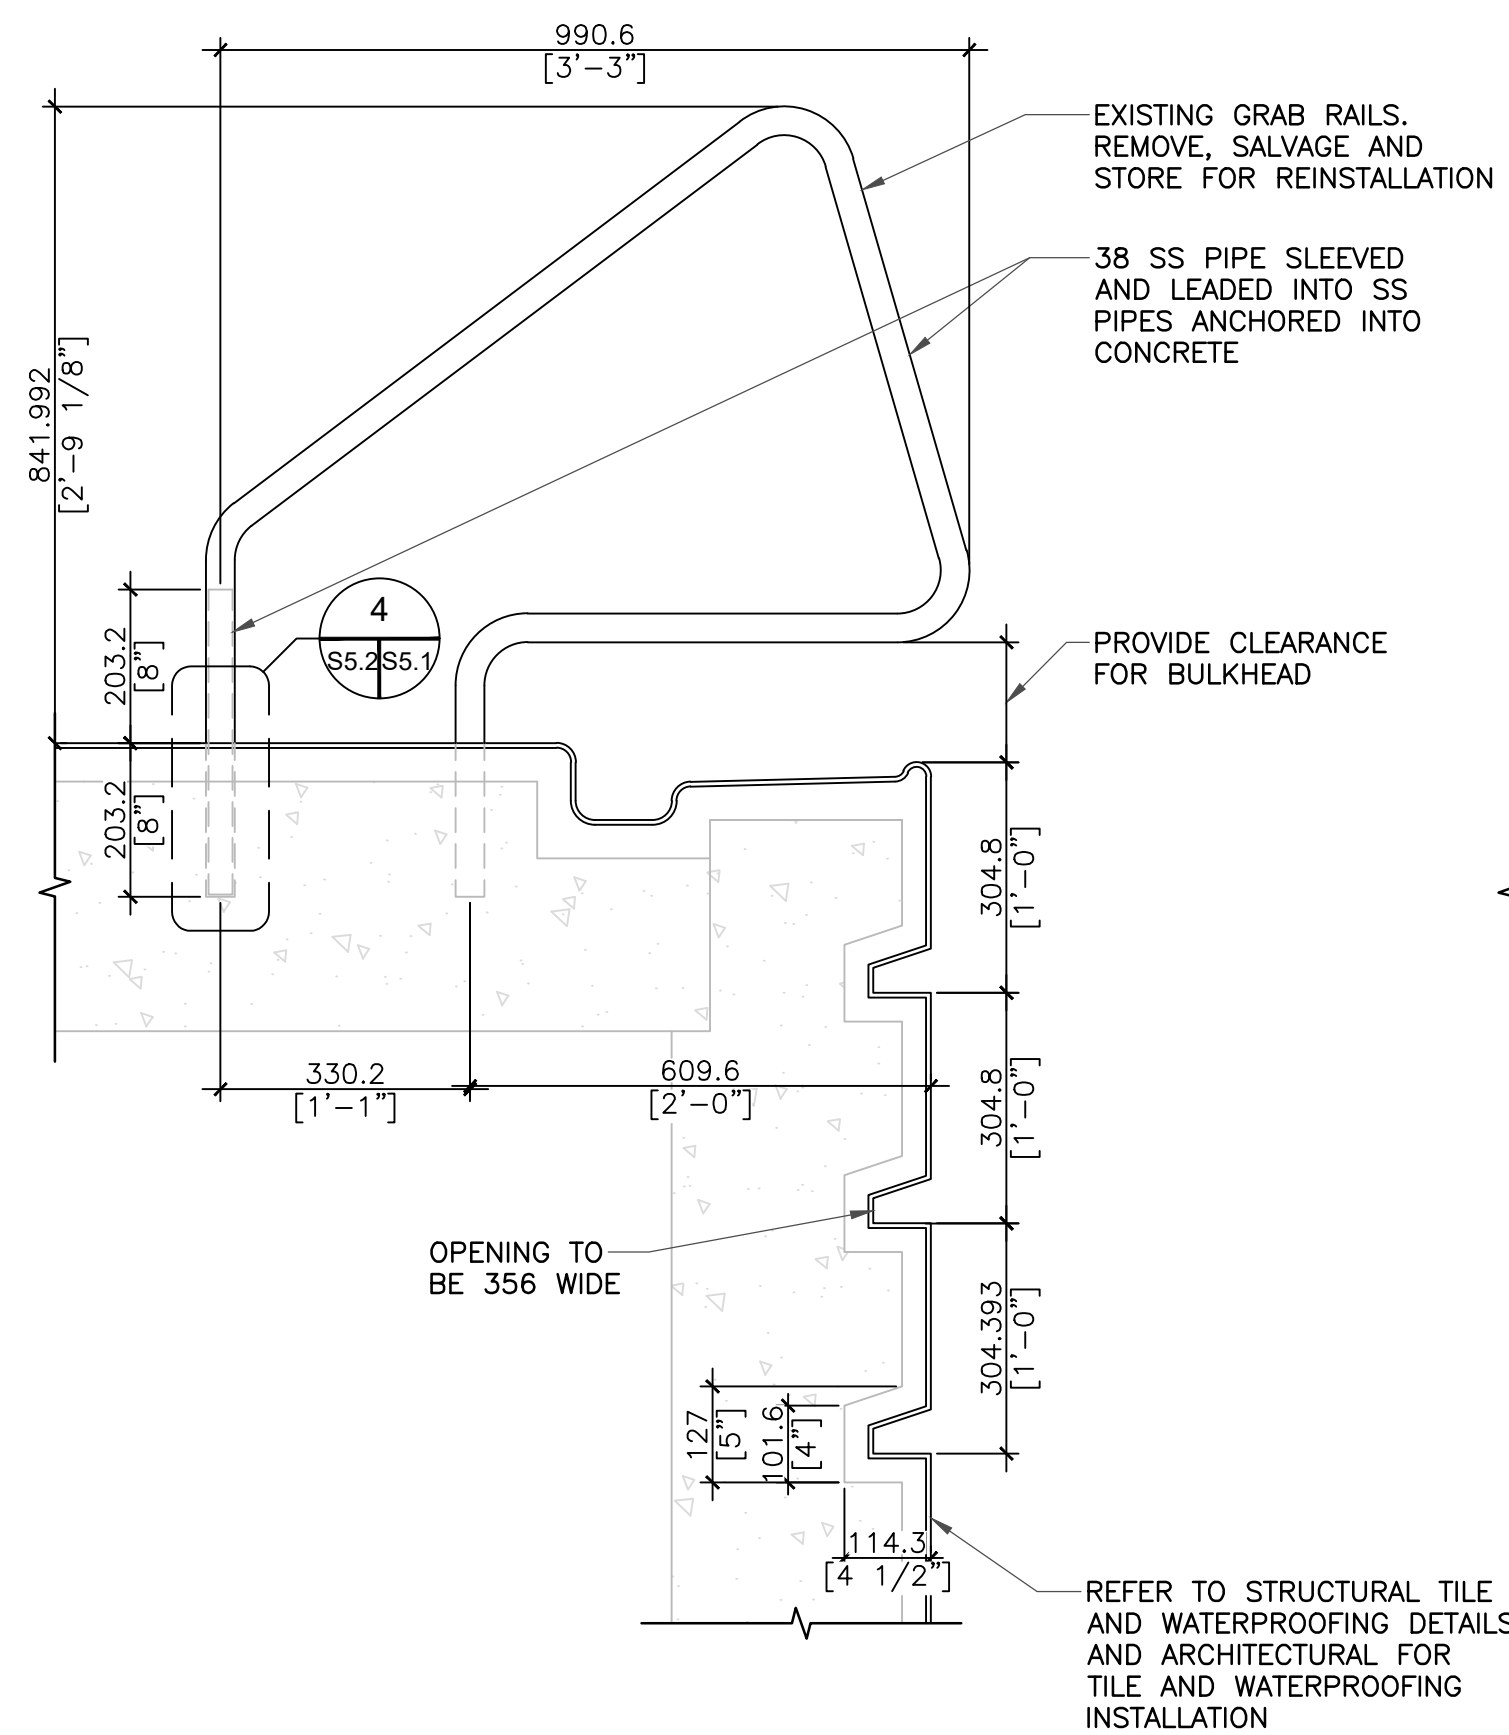


1
- S5.2 1:10

TYPICAL GRAB RAIL AND IN-WALL LADDER DETAIL

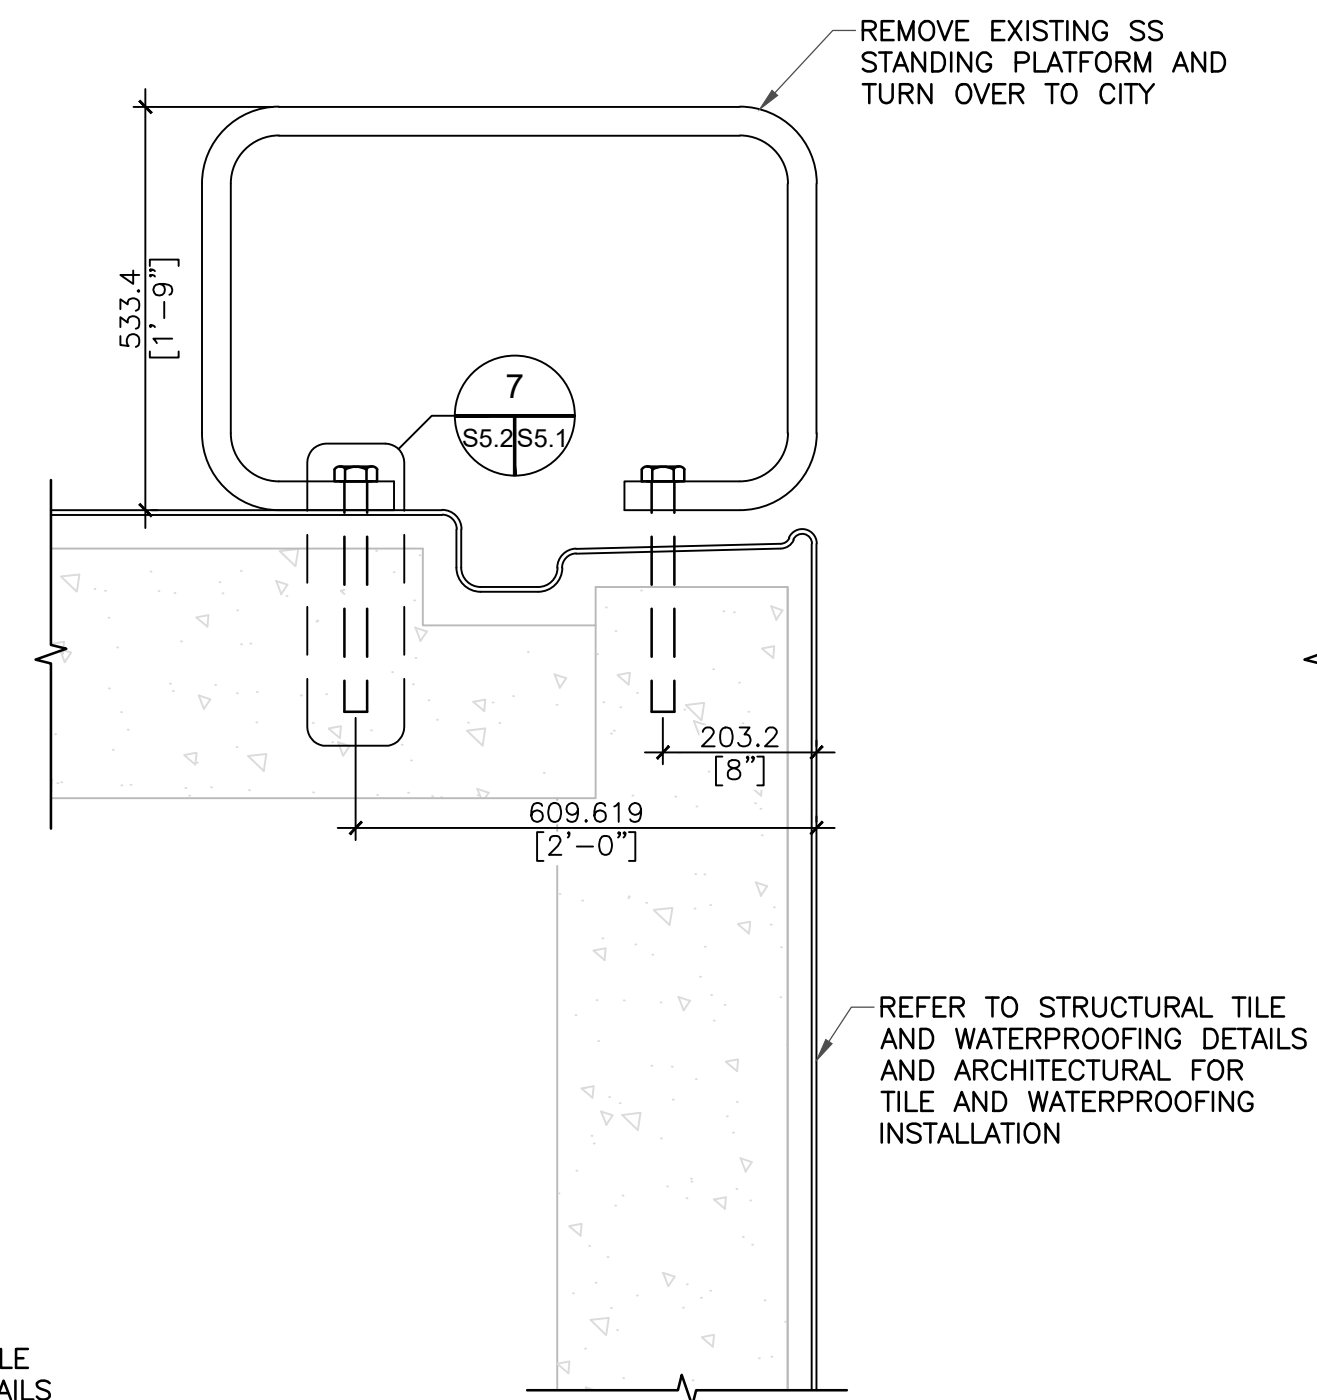

2
- S5.2 1:10

TYPICAL STANDING PLATFORM DETAIL

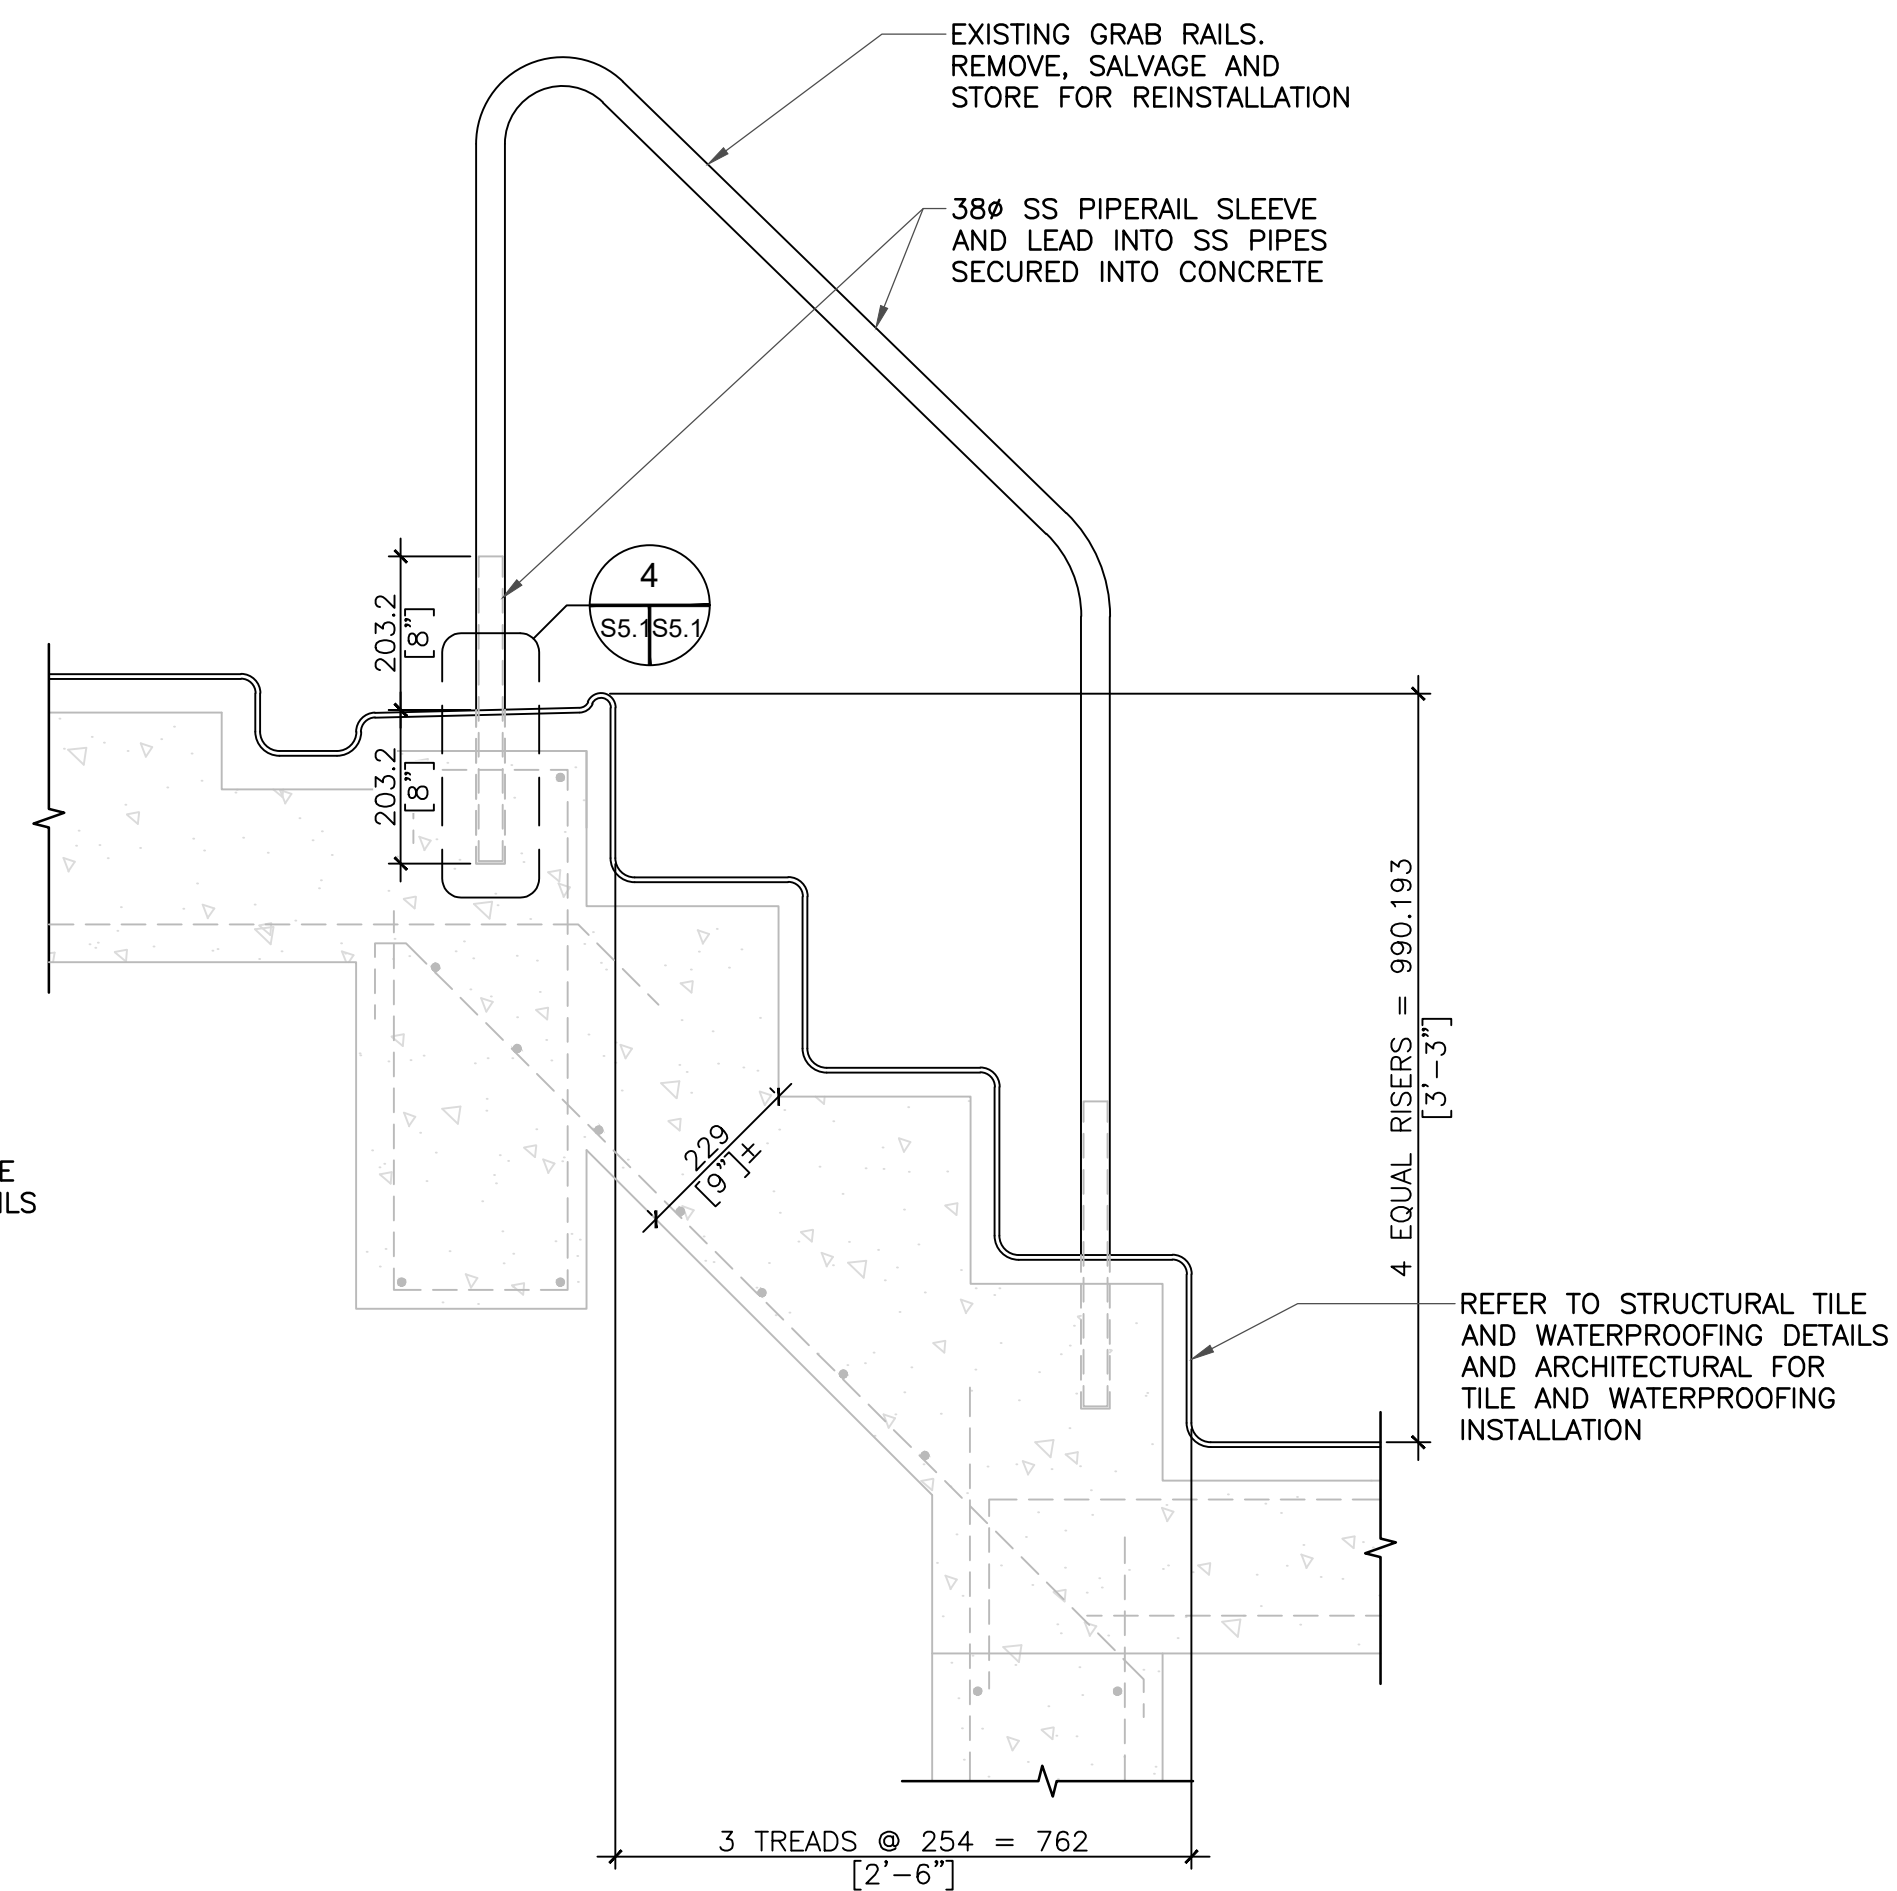


3
- S5.2 1:10

TYPICAL STAIR DETAIL

0	ISSUED FOR CONSTRUCTION	TRB	07-07 2025
No.	REVISION/DESCRIPTION	BY	DATE

SEAL

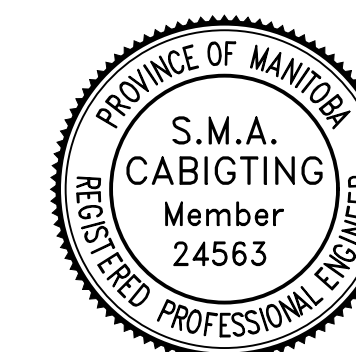

2025.07.07	TRB	ACG	TRB	TRB
DATE	DESIGNED	DRAWN	CHECKED	APPROVED

Winnipeg THE CITY OF WINNIPEG
ASSETS & PROJECT MANAGEMENT
DEPARTMENT
MUNICIPAL ACCOMMODATIONS DIVISION
3-65 GARRY STREET, R3C 4K4

PROJECT
**SEVEN OAKS POOL
POOL RENEWAL**

444 ADSUM DRIVE

SHEET TITLE

STRUCTURAL DETAILS

SCALE	PROJECT No:	SHEET No:
AS SHOWN	2023-0220	S5.2

DRAWING SHEET SIZE: A1 (594x841) PLOT 1:1