




**2 TYPICAL TRANSITION CONNECT TO EXISTING DETAIL**  
(S2.4 | S5.5 1:4) (STIPULATED PRICE)

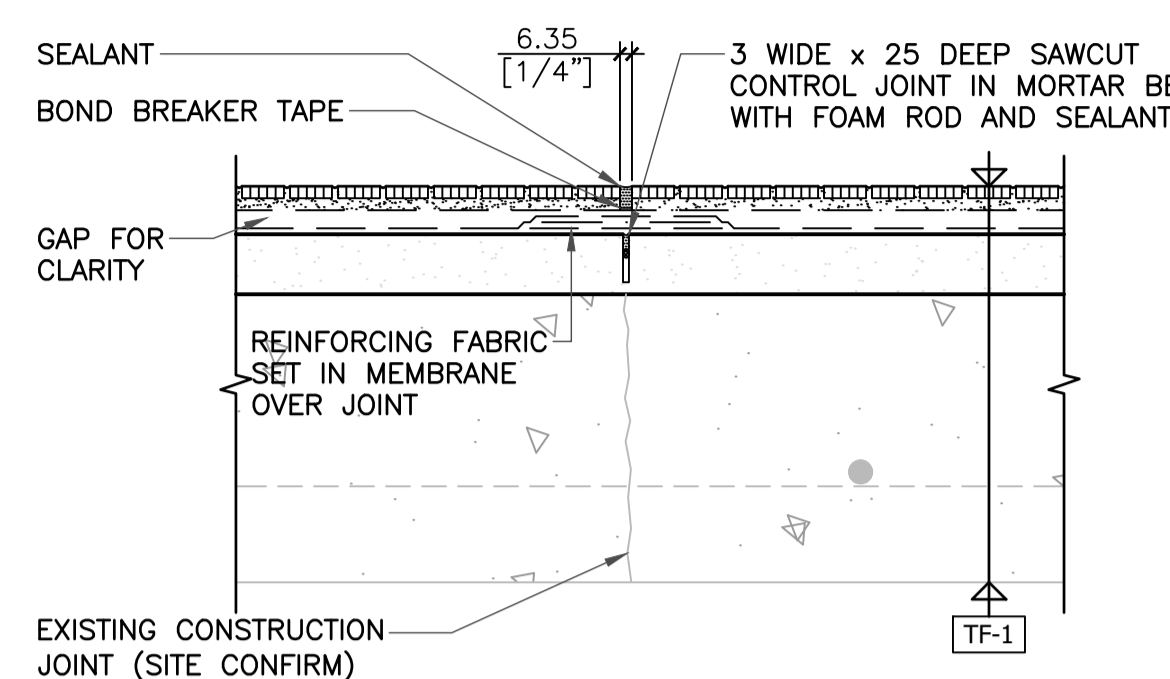


**3 TYPICAL TILE CONTROL JOINT DETAIL**  
(S2.4 | S5.5 1:4) (STIPULATED PRICE)

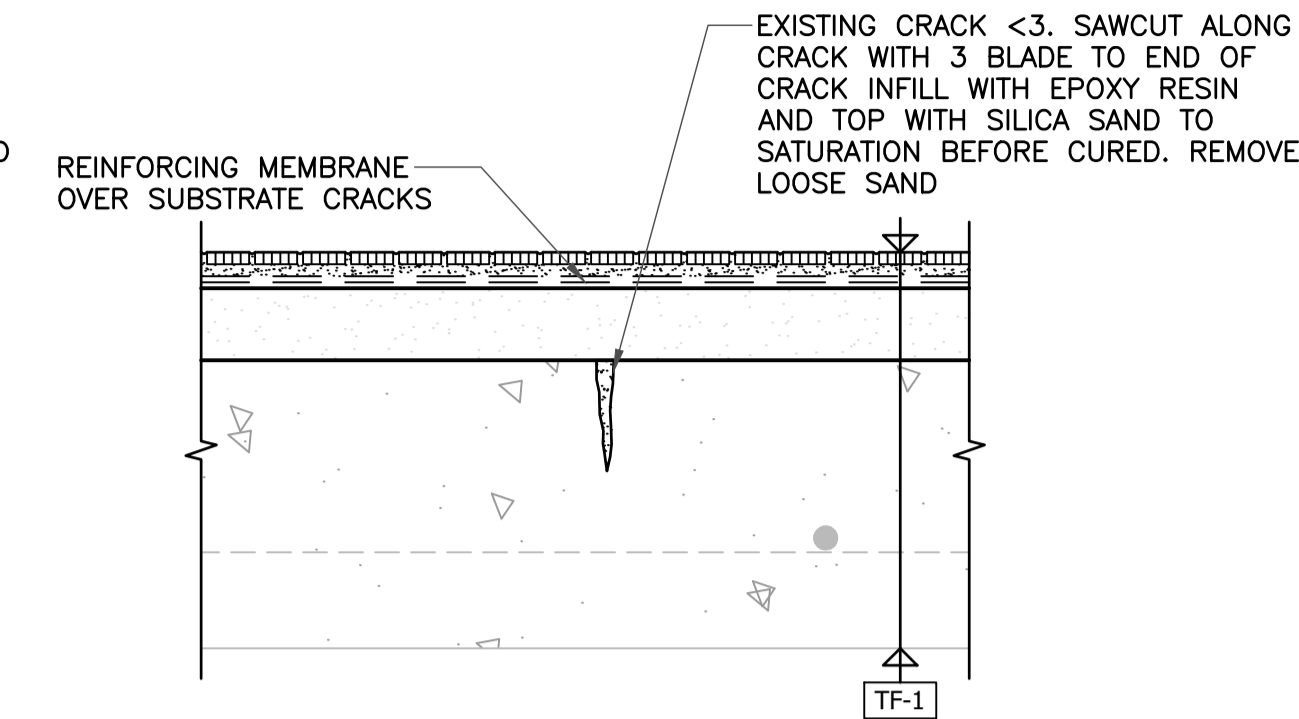


**4 TYPICAL CRACK INFILL DETAIL**  
(S5.5 1:4) (UNIT PRICE)

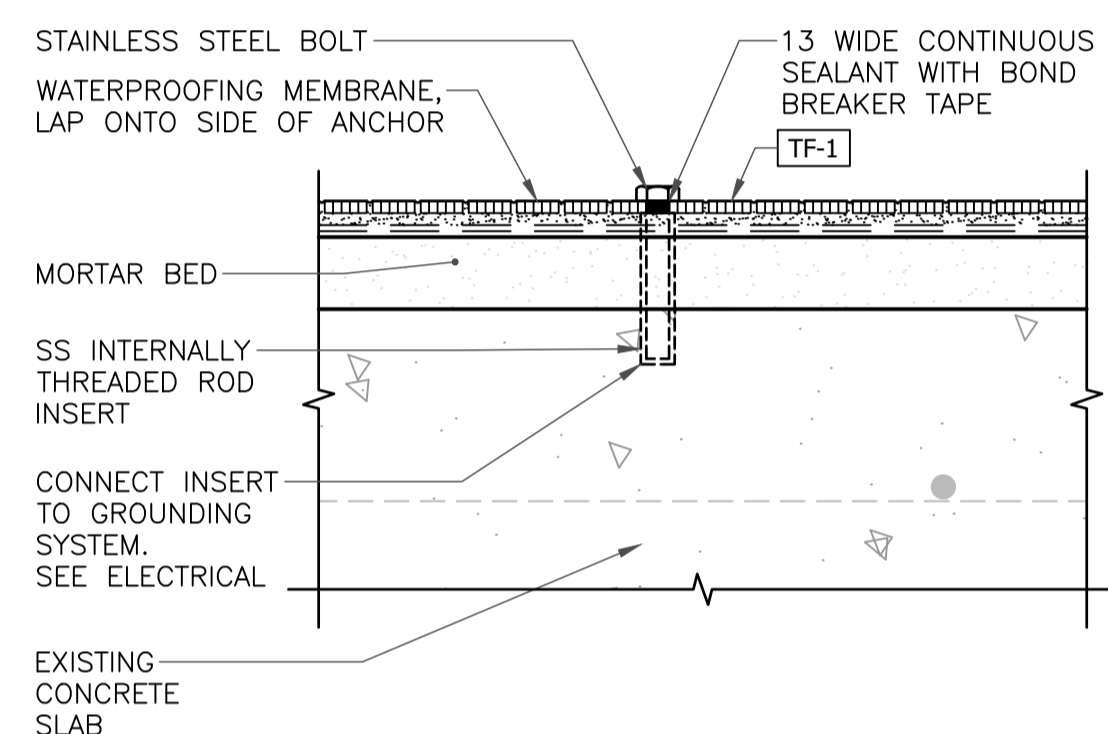


**5 TYPICAL SINGLE BOLT TYPE ANCHOR DETAIL**  
(S2.6 | S5.5 1:4) (STIPULATED PRICE)

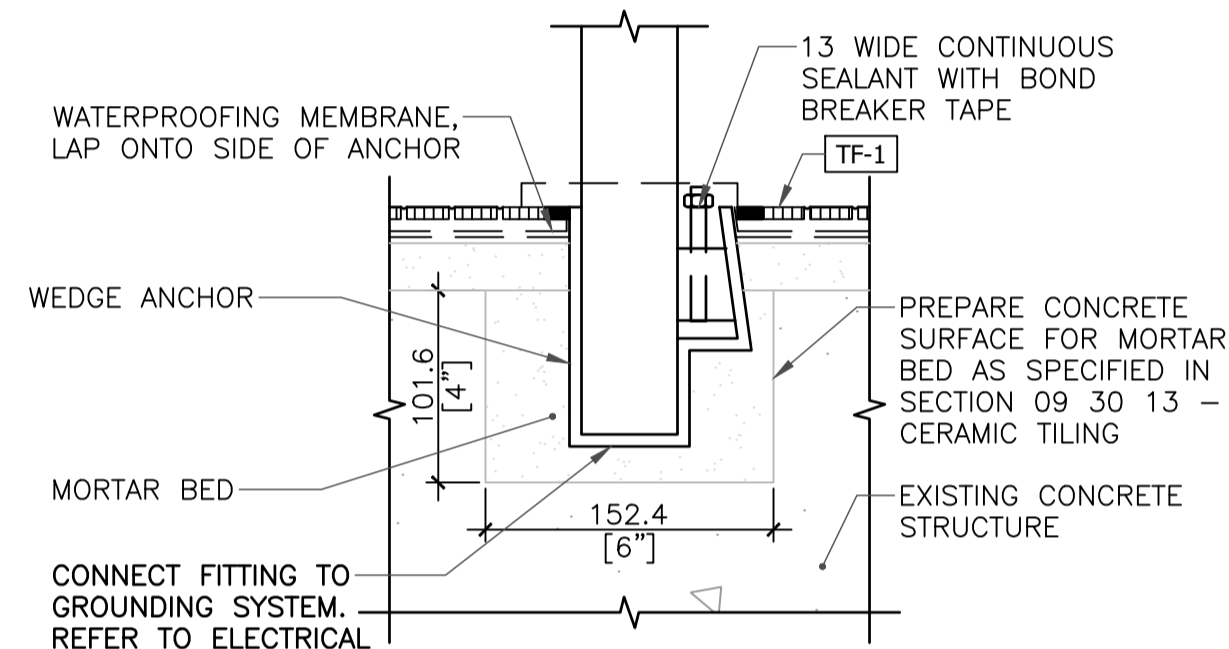


**6 TYPICAL WEDGE ANCHOR DETAIL**  
(S2.6 | S5.5 1:4) (STIPULATED PRICE)

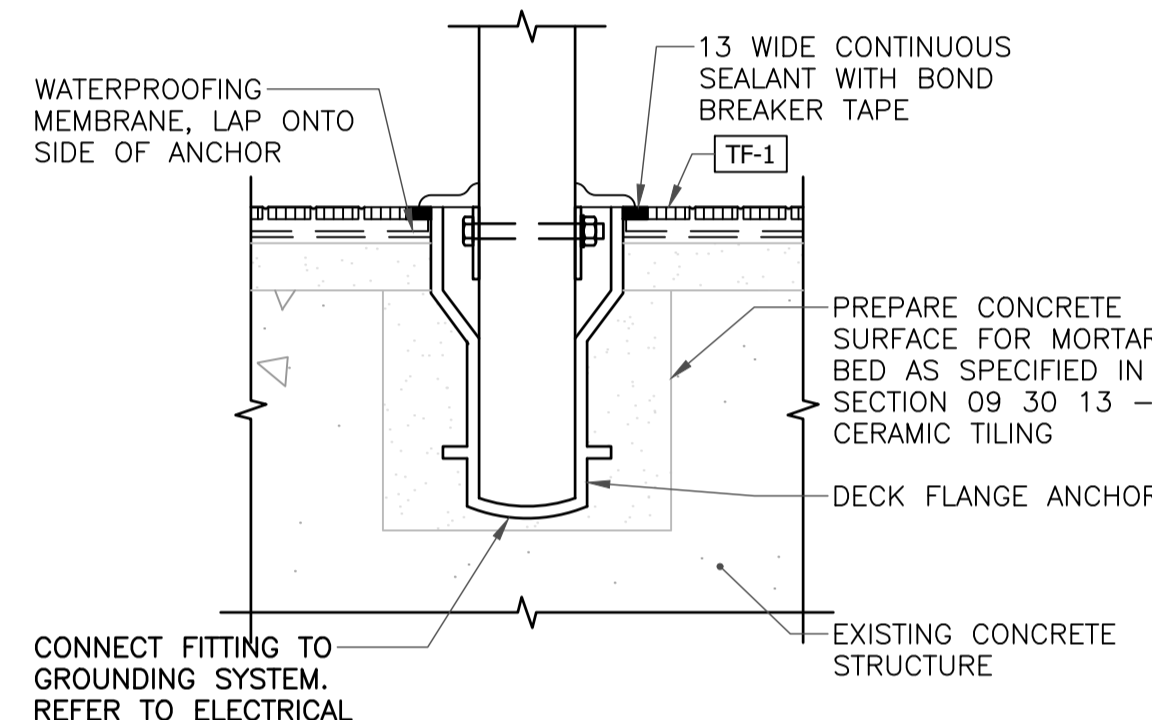


**7 TYPICAL DECK FLANGE ANCHOR DETAIL**  
(S2.6 | S5.5 1:4) (STIPULATED PRICE)

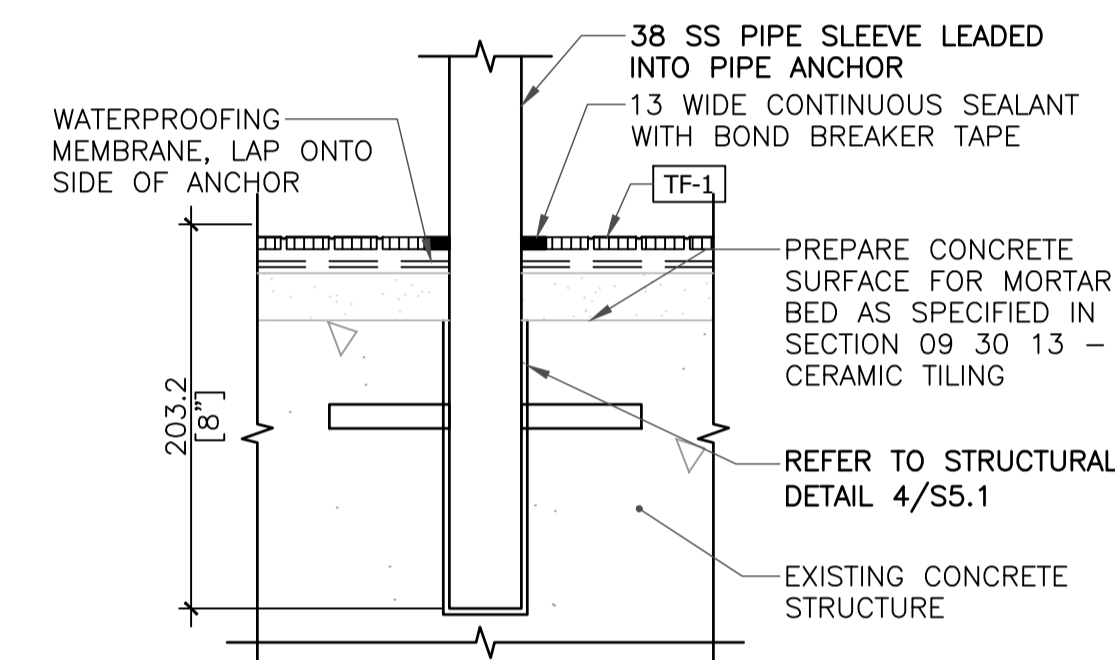


**8 TYPICAL BASE FOR GRAB RAIL AND HANDRAIL DETAIL**  
(S2.6 | S5.5 1:4) (STIPULATED PRICE)

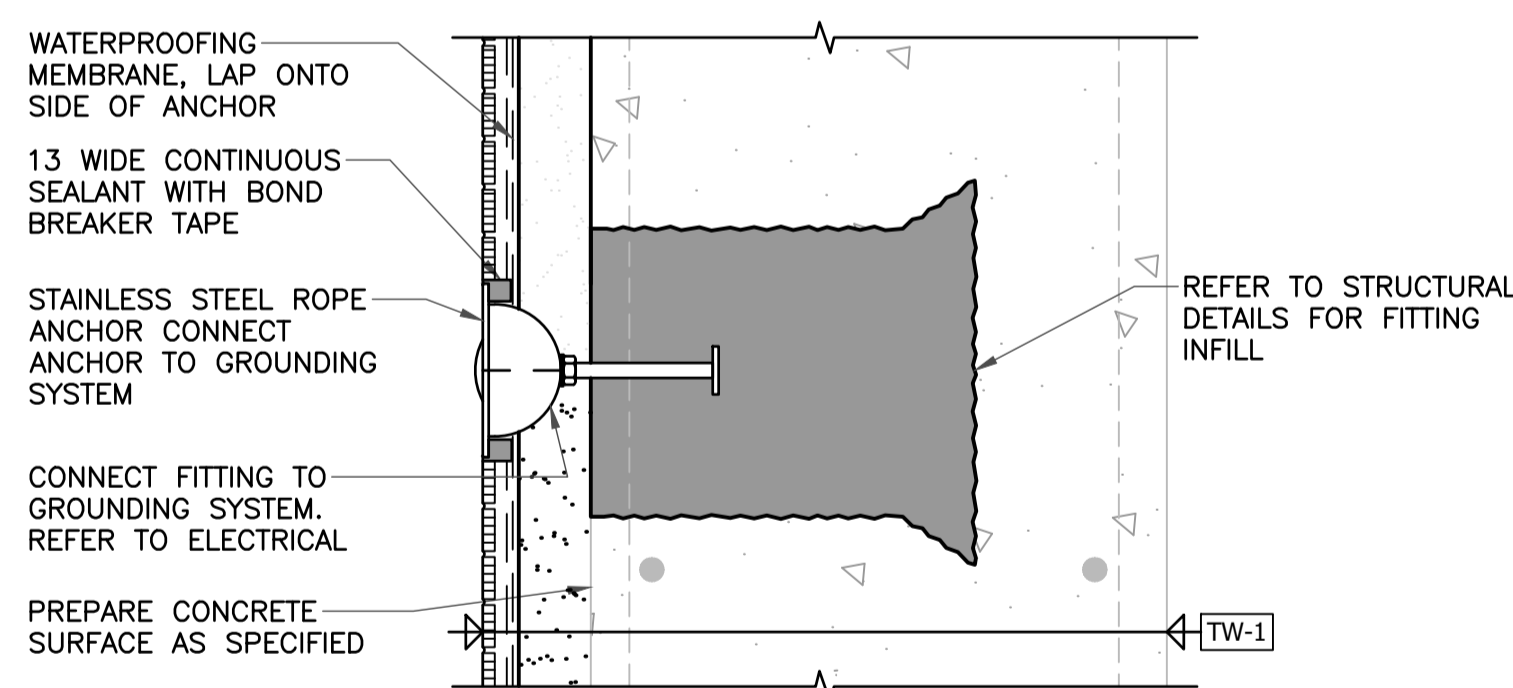


**9 TYPICAL ROPE ANCHOR DETAIL**  
(S2.6 | S5.5 1:4) (STIPULATED PRICE)

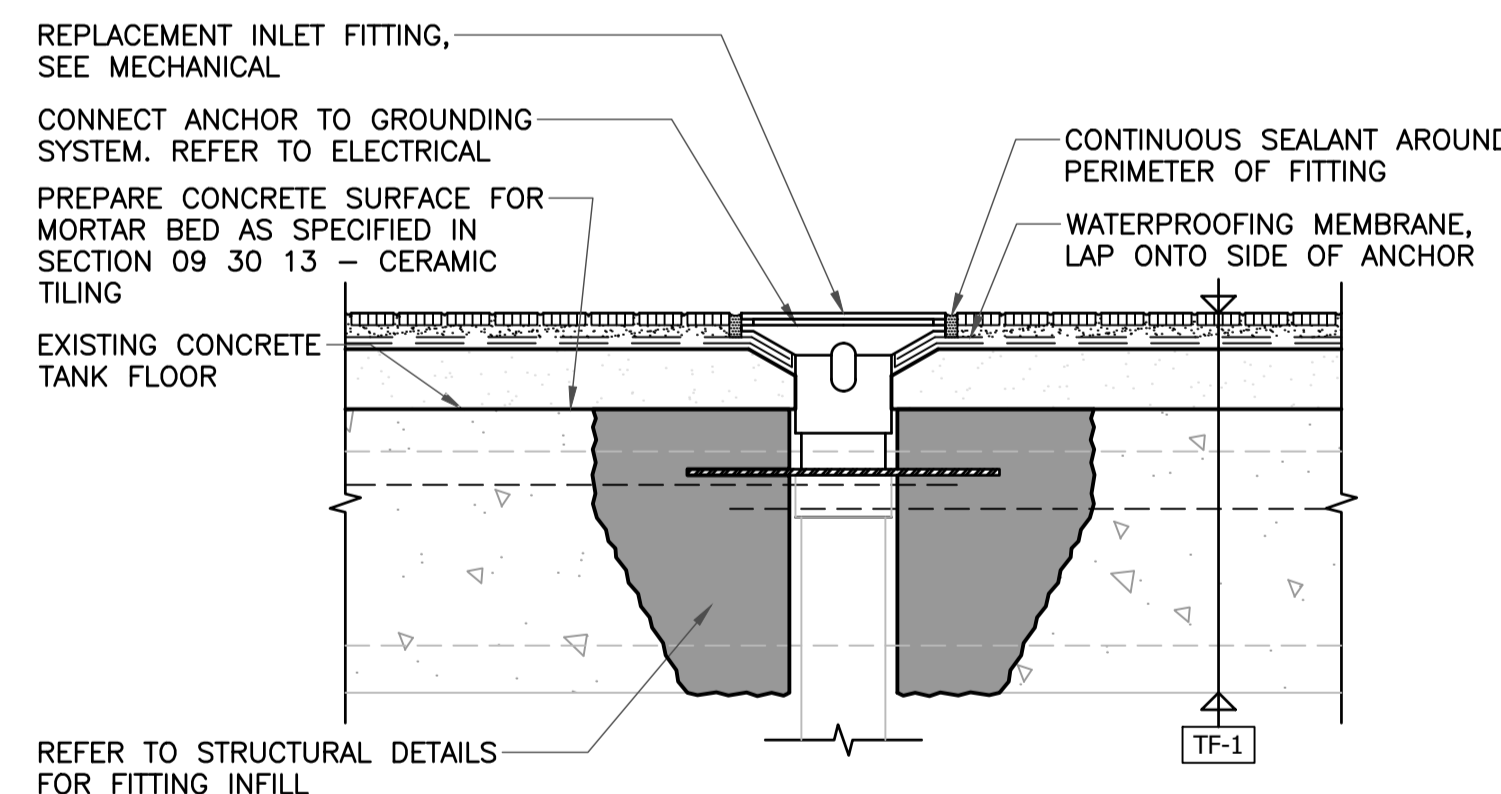


**11 TYPICAL POOL INLET DETAIL**  
(S2.6 | S5.5 1:4) (STIPULATED PRICE)

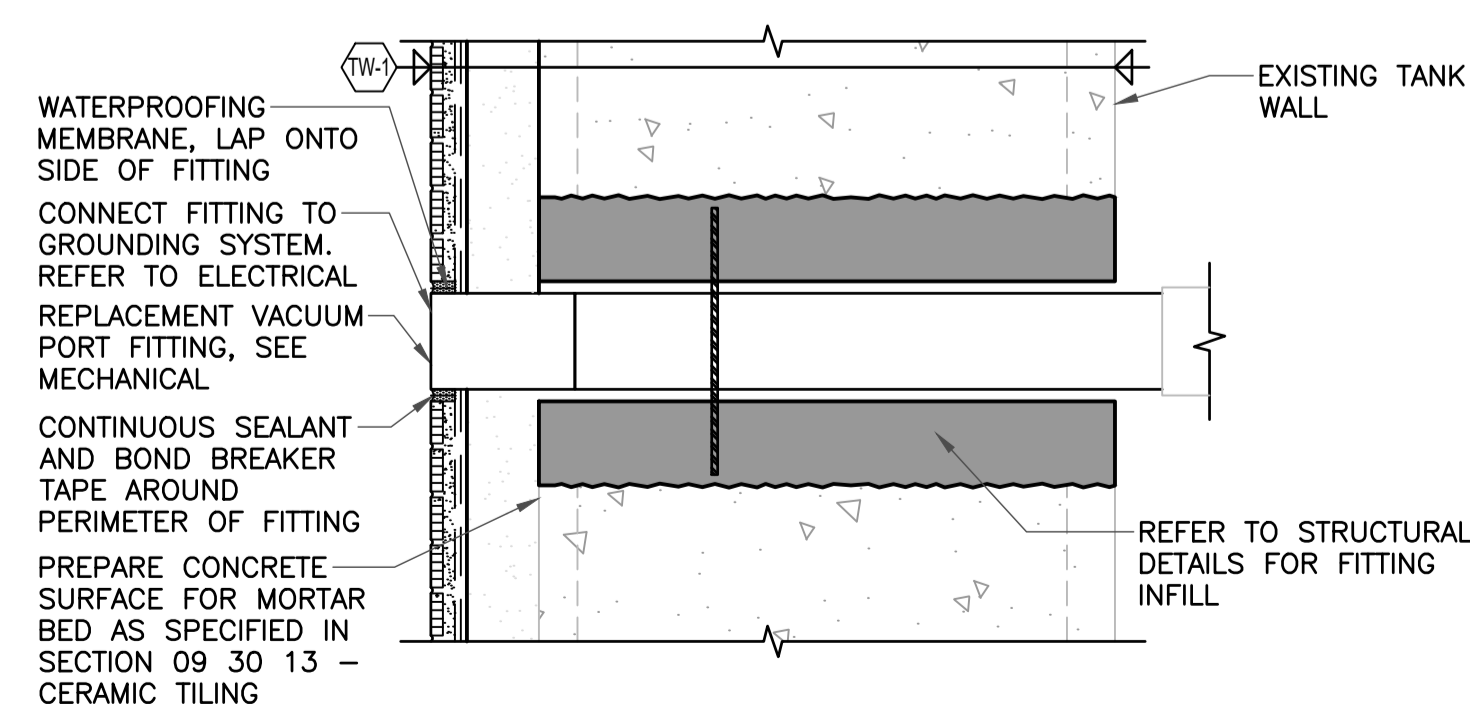

**10 TYPICAL VACUUM PORT DETAIL**  
(S2.6 | S5.5 1:4) (STIPULATED PRICE)

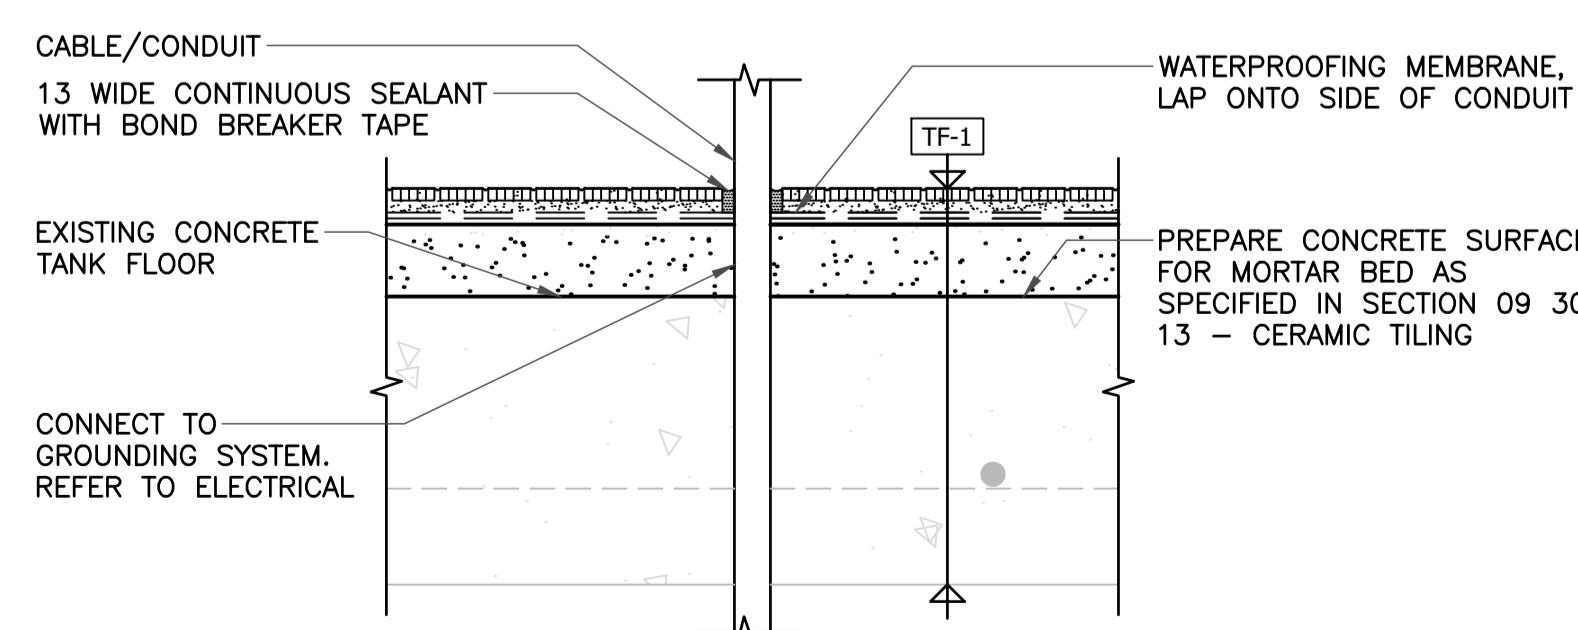


**12 TYPICAL CABLE/CONDUIT DECK PENETRATION DETAIL**  
(S5.5 1:4) (STIPULATED PRICE)

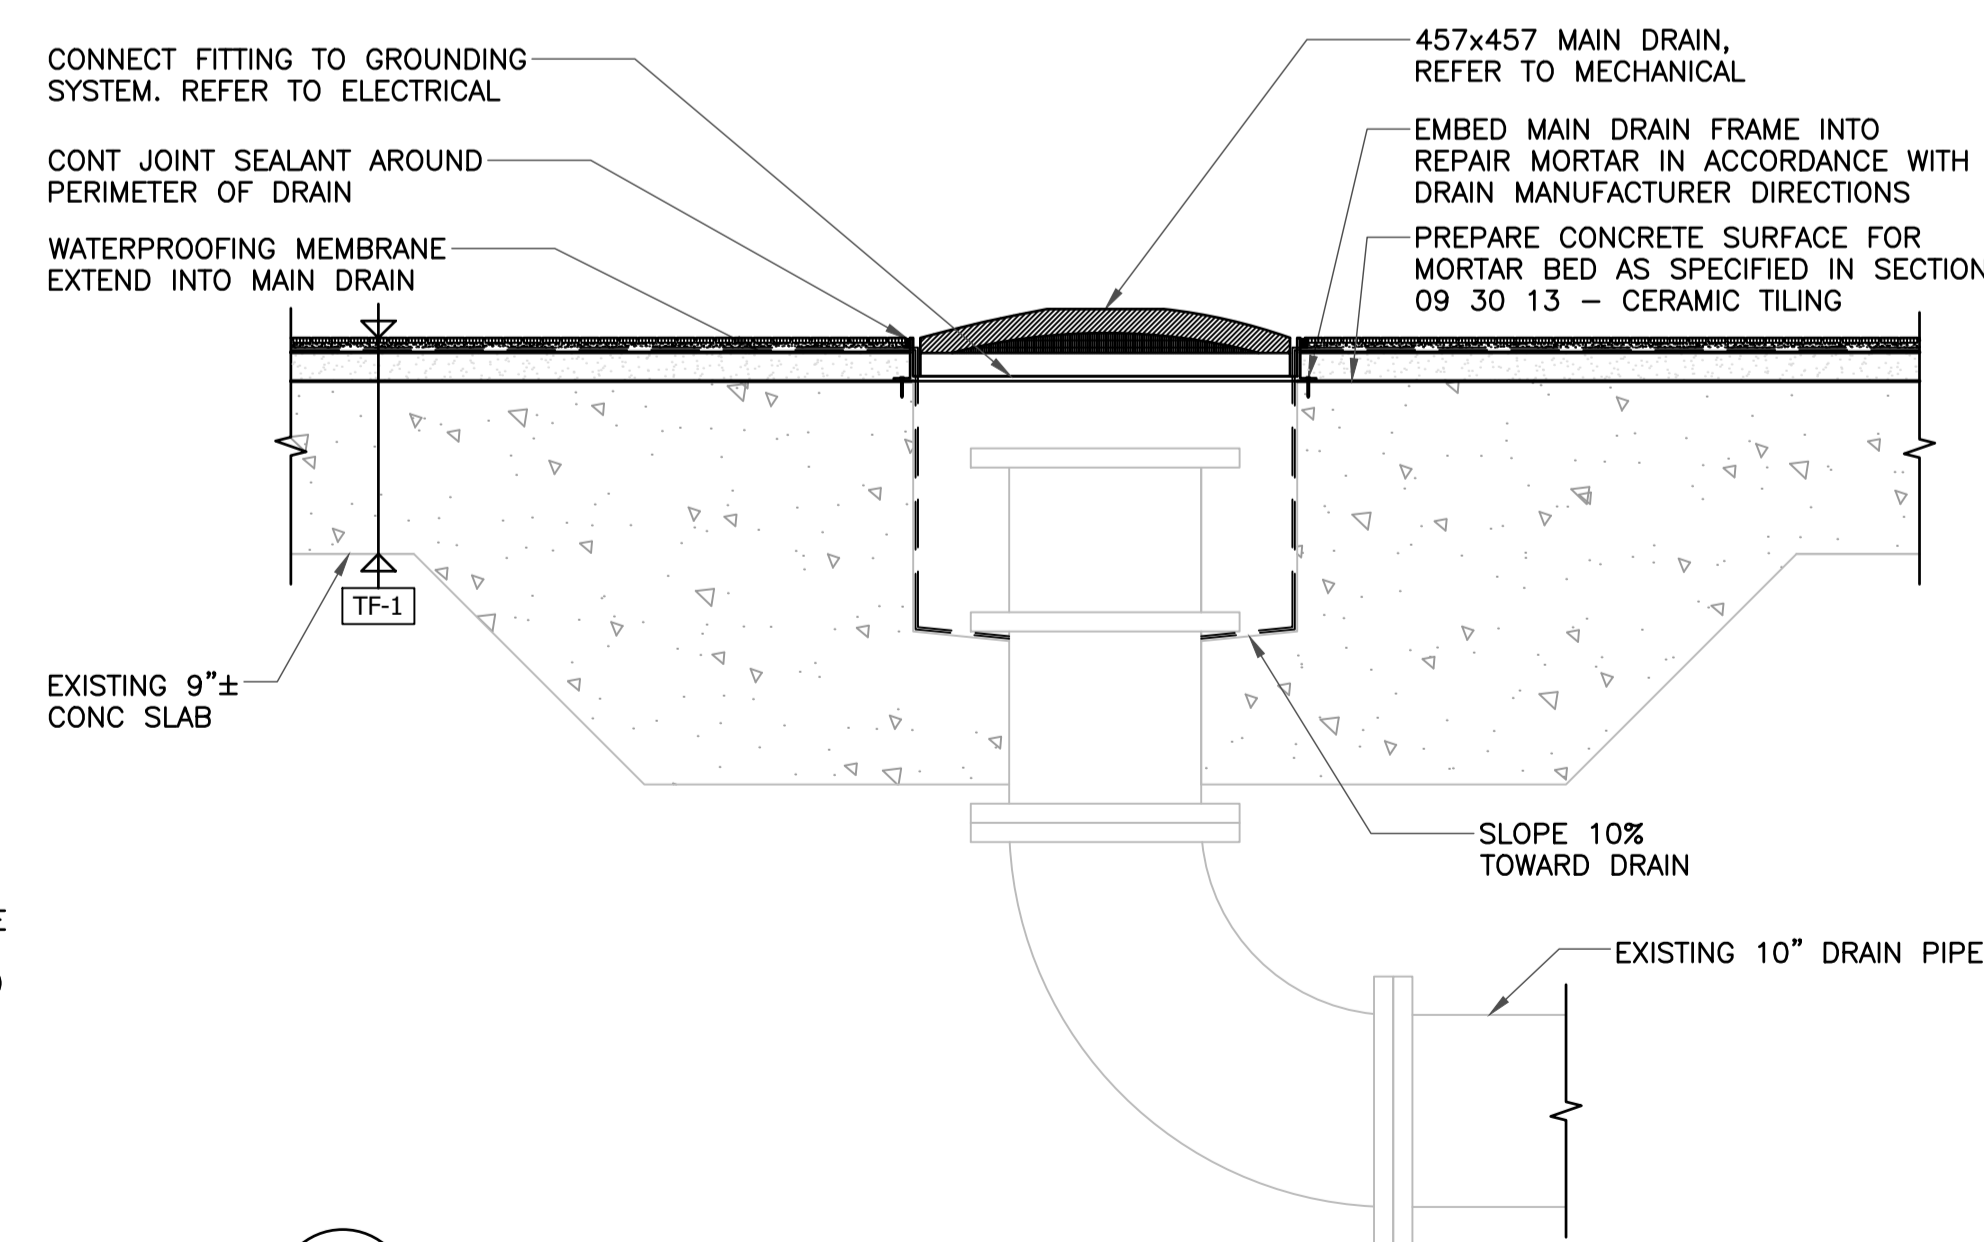

**13 TYPICAL POOL DRAIN DETAIL**  
(S2.6 | S5.5 1:10) (STIPULATED PRICE)

0	ISSUED FOR CONSTRUCTION	TRB	07-07 2025
No.	REVISION/DESCRIPTION	BY	DATE

SEAL

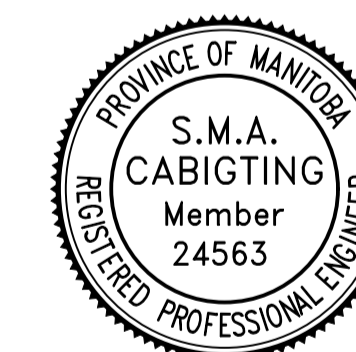

2025.07.07	TRB	ACG	TRB	TRB
DATE	DESIGNED	DRAWN	CHECKED	APPROVED

THE CITY OF WINNIPEG  
ASSETS & PROJECT MANAGEMENT  
DEPARTMENT  
MUNICIPAL ACCOMMODATIONS DIVISION  
3-65 GARRY STREET, R3C 4K4

PROJECT  
**SEVEN OAKS POOL  
POOL RENEWAL**

444 ADSUM DRIVE

SHEET TITLE

TILING AND WATERPROOFING DETAILS

SCALE	PROJECT No:	SHEET No:
AS SHOWN	2023-0220	S5.5

DRAWING SHEET SIZE: A1 (594x841) PLOT 1:1