


Existing Soccer Field

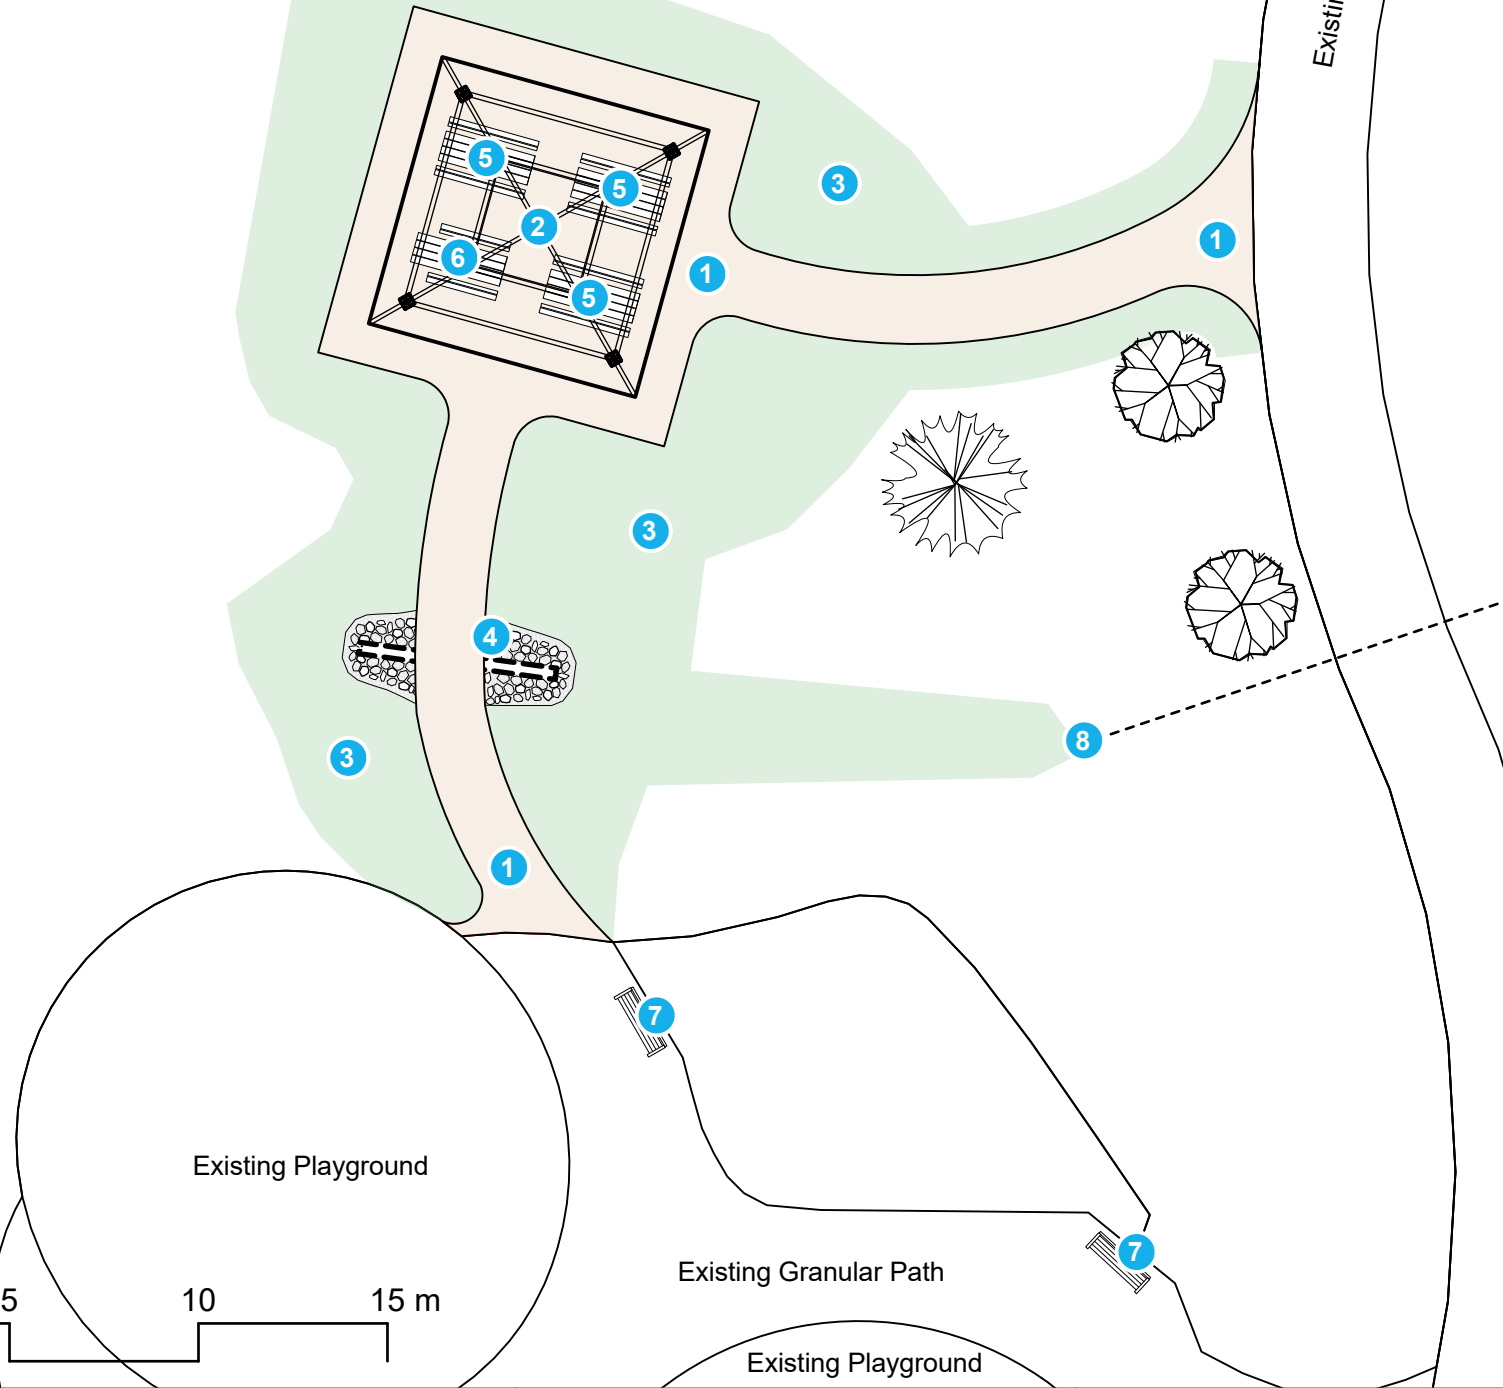


**MATERIAL NOTES**

1. ALL WORK TO CONFORM TO CURRENT CITY OF WINNIPEG STANDARD CONSTRUCTION SPECIFICATIONS AND DETAILS UNLESS OTHERWISE NOTED.
2. DIMENSIONS ARE IN METERS UNLESS OTHERWISE NOTED.
3. DO NOT SCALE DRAWING.
4. PROTECT EXISTING TREES TO REMAIN, TYP.

**LEGEND**

- 1 Supply and Install Granular Pathway and Pad, as per SCD-646 (Hatched Area, 150 sm)
- 2 Supply and Install 24' X 24' Shade Structure Including Piles and All Permits. Confirm Location with Contract Administrator Prior to Installation.
- 3 Supply & Install Topsoil and Sod, as per SD-243, CW3510 and CW3540 (Green Hatch Area, 255 sm)
- 4 Supply & Install Culvert with Rip Rap, as per SCD-612A
- 5 Supply & Install Picnic Table (3)
- 6 Supply & Install Modified 8ft. Accessible Pinic Table (1)
- 7 Supply & Install Tache Bench (2)
- 8 Existing Culvert to be Protected

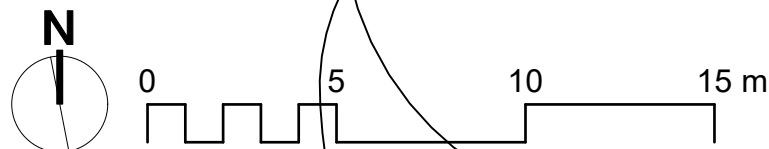

CONTRACTOR TO CONFIRM ALL DIMENSIONS AND REPORT ANY DISCREPANCIES TO CONTRACT ADMINISTRATOR PRIOR TO CONSTRUCTION. LOCATION OF UNDERGROUND STRUCTURES AS SHOWN ARE BASED ON THE BEST INFORMATION AVAILABLE BUT NO GUARANTEE IS GIVEN THAT ALL EXISTING UTILITIES ARE SHOWN OR THAT THE GIVEN LOCATIONS ARE EXACT. CONFIRMATION OF EXISTENCE AND EXACT LOCATION OF ALL SERVICES MUST BE OBTAINED FROM THE INDIVIDUAL UTILITIES BEFORE PROCEEDING WITH CONSTRUCTION.



THE CITY OF WINNIPEG  
 Planning, Property and Development Department  
 Planning and Land Use Division  
 Unit 15 - 30 Fort Street, Winnipeg, MB, (R3C 4X5)

DESIGNED BY	CHECKED BY
DRAWN BY DL	APPROVED BY
HORIZ. SCALE 1:200	DATE January 2025
VERT. SCALE	

MANAGER, PARK AND OPEN SPACES	DATE
MANAGER, PLANNING AND LAND USE DIVISION	DATE

DRAWING TITLE <b>Jinnah Park Picnic Shelter Materials Plan</b>
SITE ADDRESS 335 Tim Sale Dr

DRAWING NO. <b>J.22-A2</b>
BID OPPORTUNITY NO. <b>1028-2024</b>