
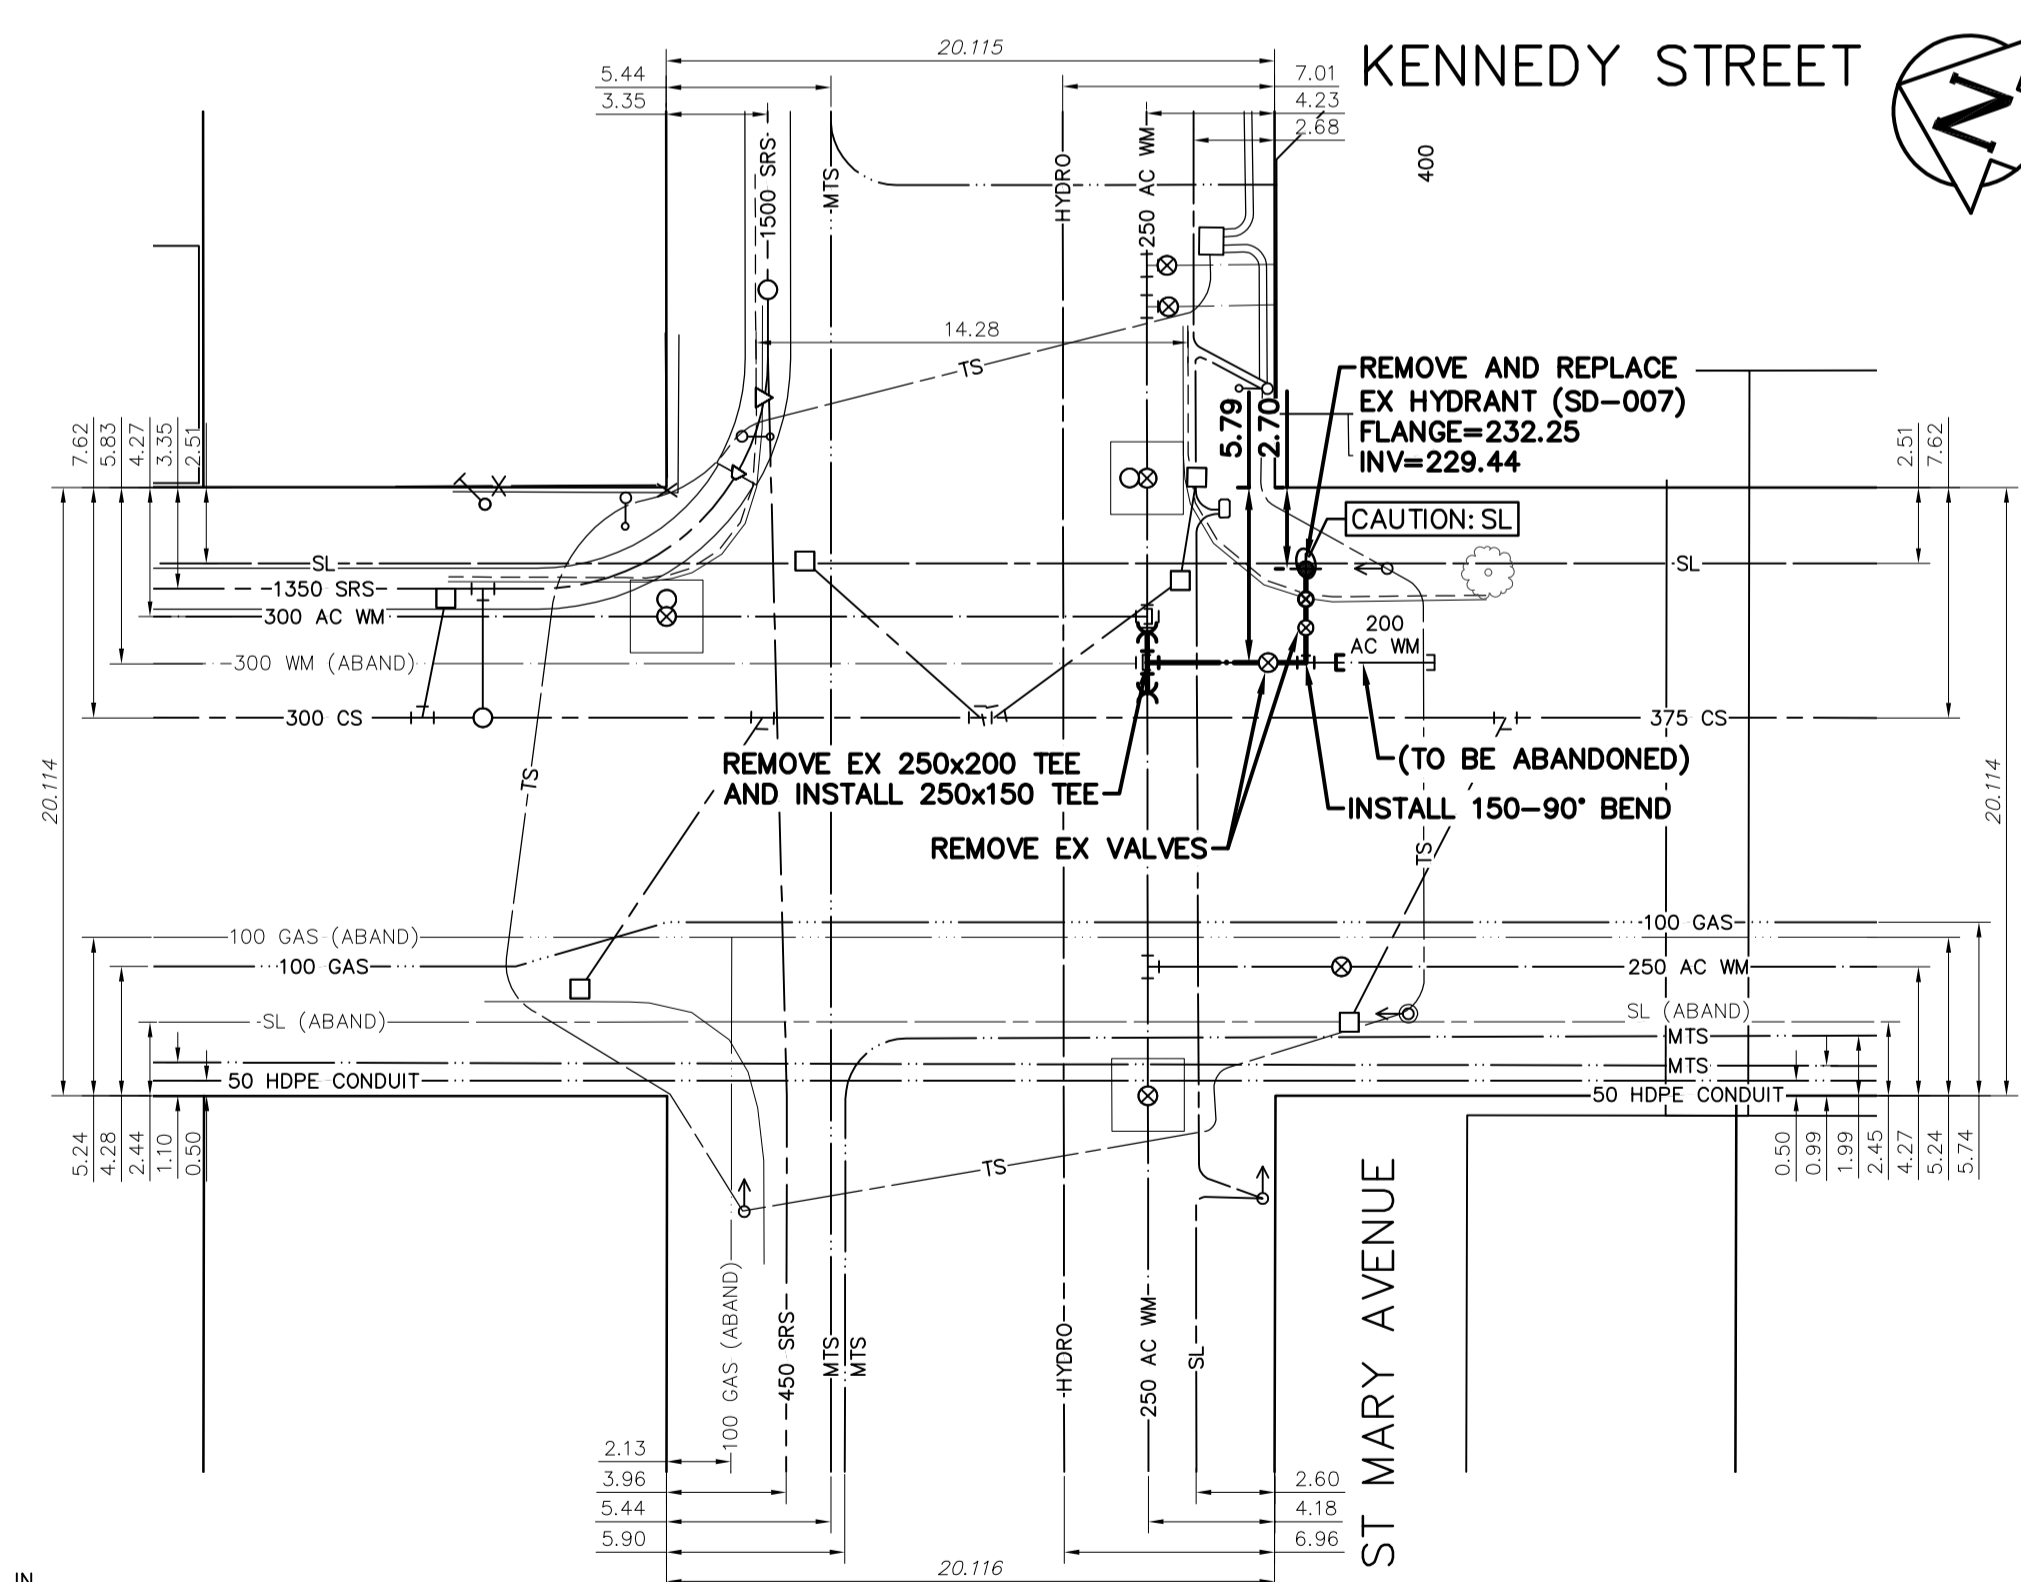


WATER SERVICE INFORMATION					
ADDRESS	PIPE SIZE & MATERIAL (STREET)	PIPE SIZE & MATERIAL (PROPERTY)	STOP COCK LOCATION SHORT & LONG MEASUREMENT	CORP. LOCATION FROM STOP COCK	REMARKS
405 KENNEDY ST					RECONNECT SERVICE
400 ELLICE AVE					OUTSIDE LIMITS
330 KENNEDY ST	150 CI	150 CI			OUTSIDE LIMITS
330 KENNEDY ST	100/150 PVC/CI	100/150 PVC/CI			OUTSIDE LIMITS

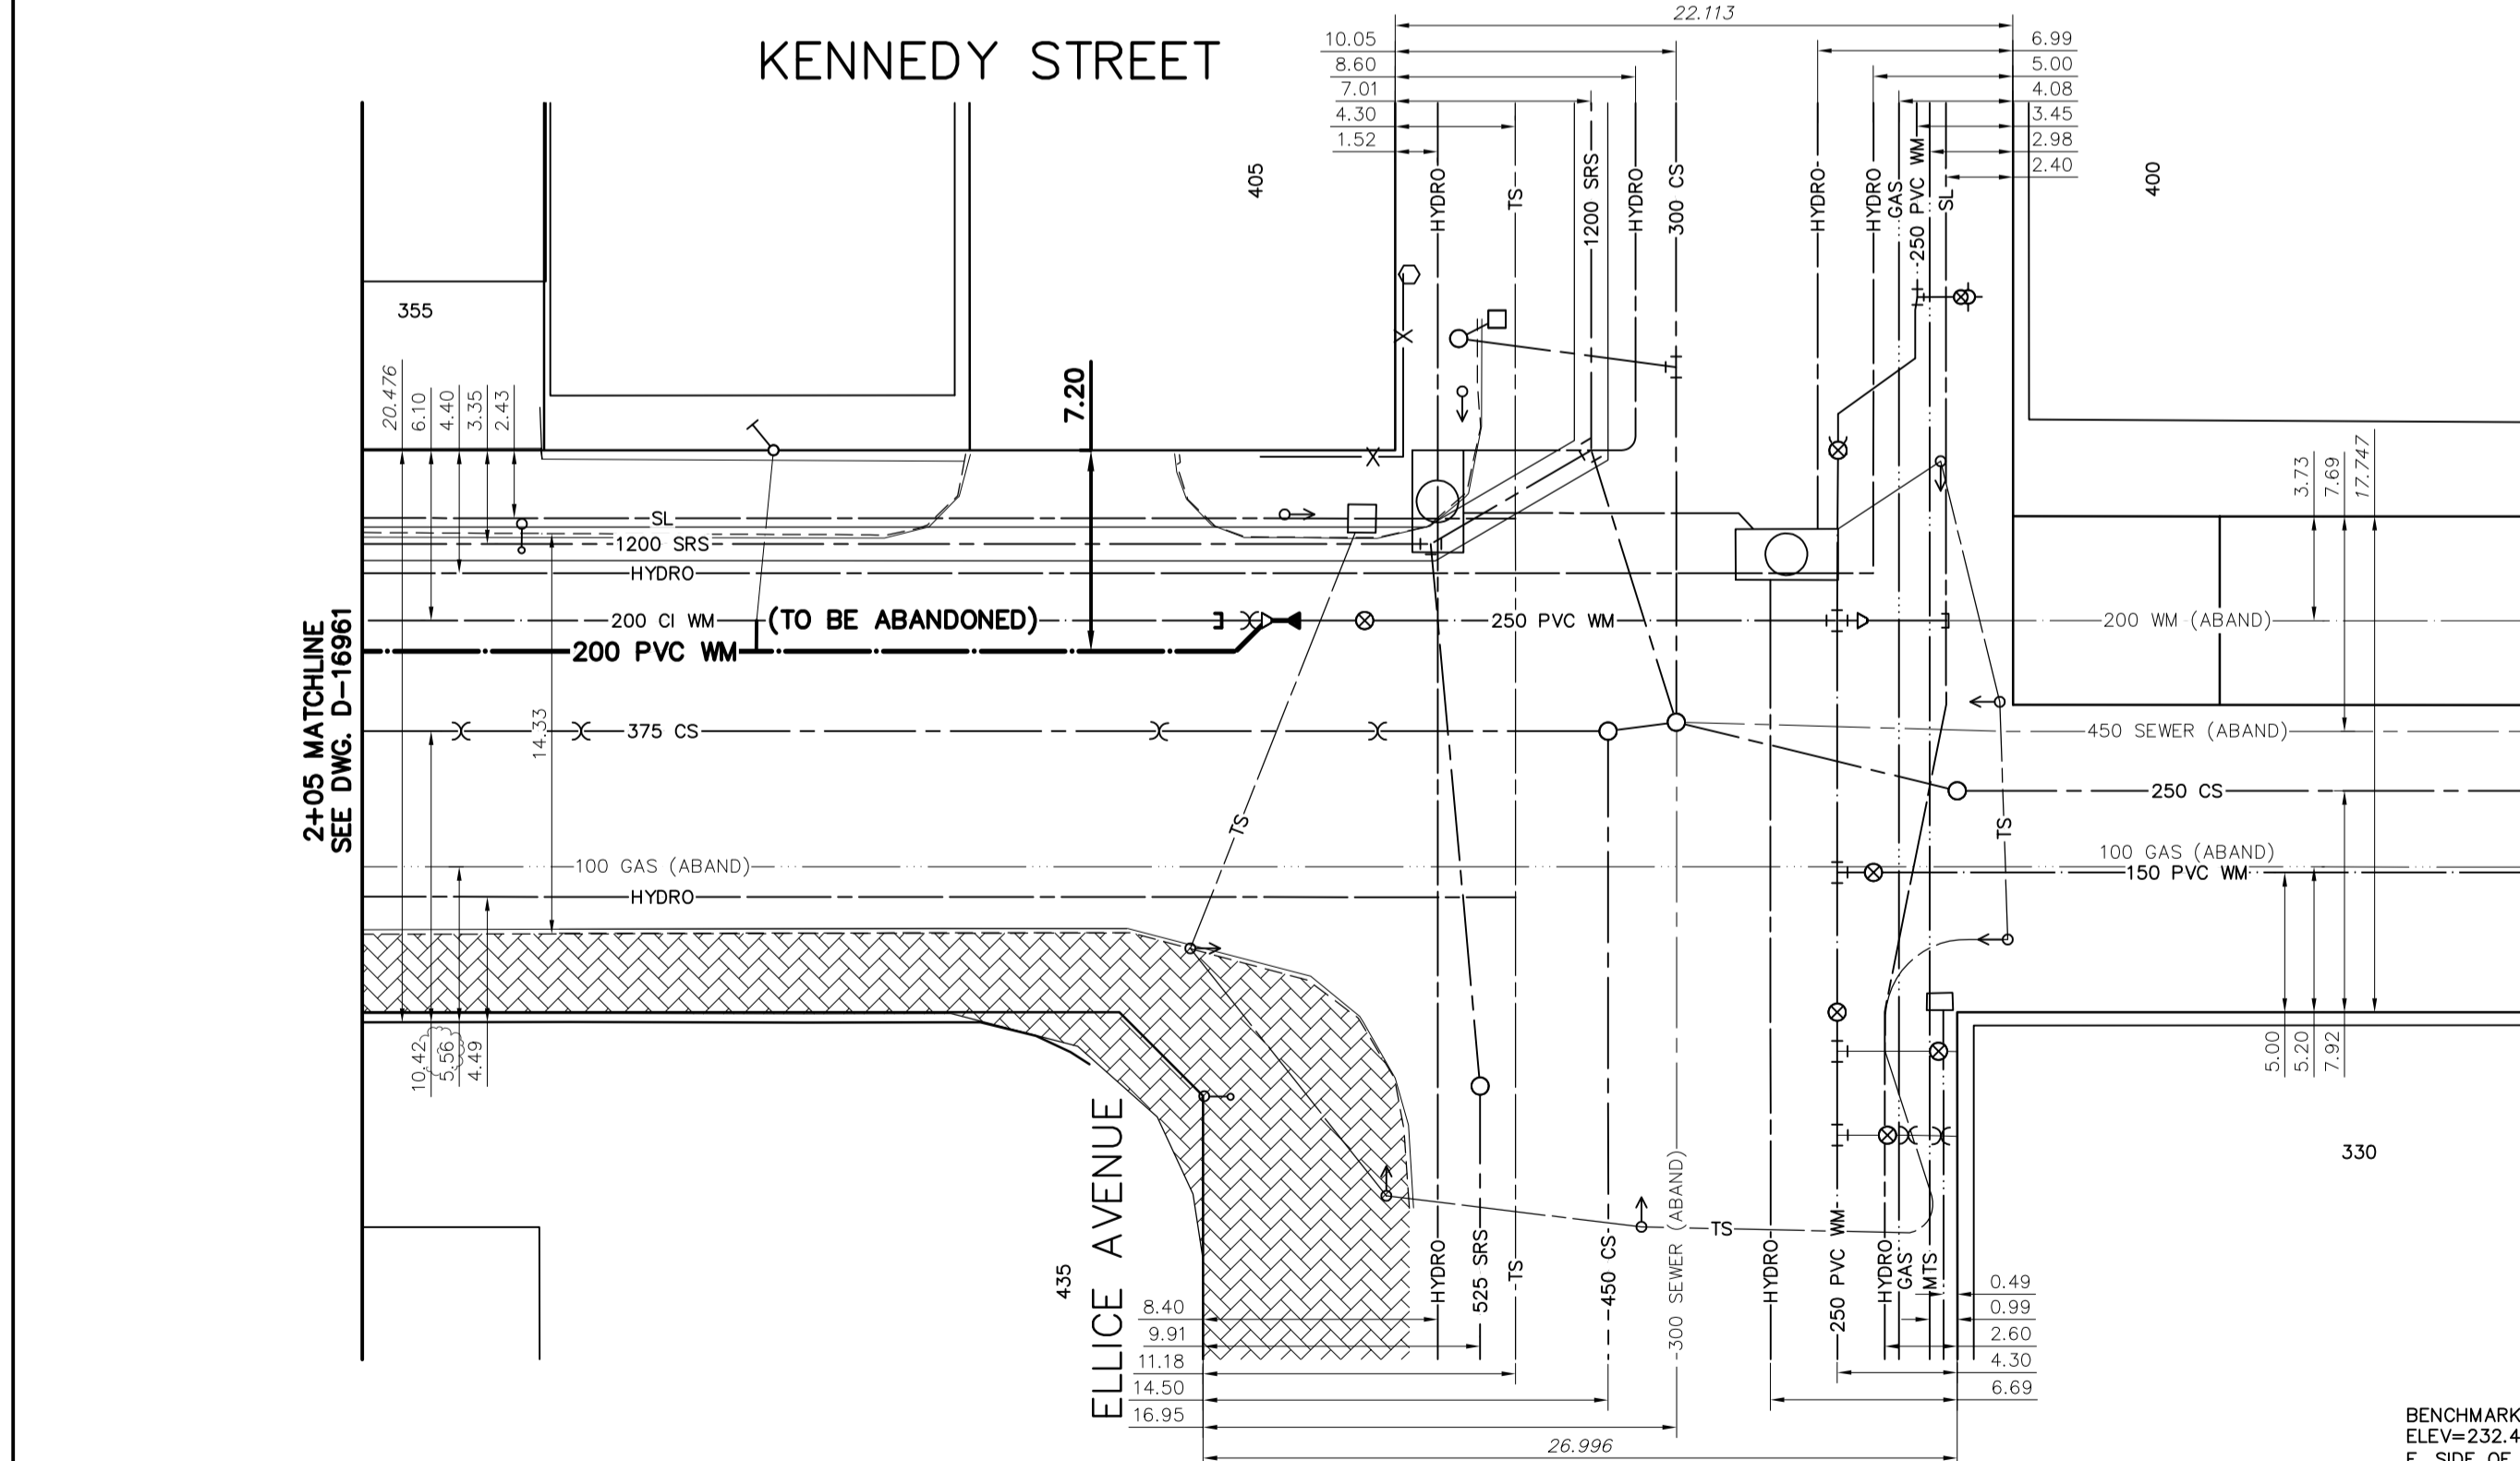

BENCHMARK
 ELEV=232.422m
 E. SIDE OF KENNEDY ST. BTWN. QU'APPELLE AVE. & ELLICE AVE., TBLT. IN
 W. CONC. FOUNDATION OF NO. 355 KENNEDY ST., 1M S. & 1.6M BELOW TOP
 OF CONC. WALL OF N.W. COR. OF BLDG.

NOTE: CHAINAGES SHOWN ARE ALONG CENTERLINE OF ROW

NOTE: VALVES TO BE INSTALLED COUNTER-CLOCKWISE TO CLOSE

FOR INDEX SEE D-16960



METRIC
 WHOLE NUMBERS INDICATE MILLIMETRES
 DECIMALIZED NUMBERS INDICATE METRES

ENGINEERS GEOSCIENTISTS MANITOBA
 Certificate of Authorization
 Stantec Consulting Ltd.
 No. 1301

LOCATION APPROVED
 UNDERGROUND STRUCTURES

SUPV. U/G STRUCTURES COMMITTEE DATE

NOTE:
 LOCATION OF UNDERGROUND STRUCTURES AS SHOWN ARE BASED ON THE BEST INFORMATION AVAILABLE BUT NO GUARANTEE IS GIVEN THAT ALL EXISTING UTILITIES ARE SHOWN OR THAT THE GIVEN LOCATIONS ARE EXACT. CONFIRMATION OF EXISTENCE AND EXACT LOCATION OF ALL SERVICES MUST BE OBTAINED FROM THE INDIVIDUAL UTILITIES BEFORE PROCEEDING WITH CONSTRUCTION.

VERTICAL DATUM: CGVD28 (HT2.0 Geoid)	
HORIZONTAL DATUM: NAD83 (June 1990), Zone 14	
NO.	ISSUED FOR TENDER
00	2024.04.15 R.S.
NO.	REVISIONS
	DATE
	BY

Stantec

DESIGNED BY	R.S.	CHECKED BY	W.B.
DRAWN BY	A.M.	APPROVED BY	R.S.
SCALE:		RELEASED FOR CONSTRUCTION	<i>Rolucky</i>
HORIZONTAL	1:250	DATE	2024.04.12
VERTICAL	1:50		
DATE	2024.04.08		

PLOT DATE: 2024 04 15

ENGINEER'S SEAL

CONSULTANT DRAWING NUMBER
C-202

THE CITY OF WINNIPEG
 WATER AND WASTE DEPARTMENT
 ENGINEERING DIVISION

2024 WATER MAIN RENEWALS
 CONTRACT 4
KENNEDY STREET
 33.4 N TO 3.6 N OF ELLICE AVENUE
 AND AT ST. MARY AVENUE

SHEET 4 OF 11
 CITY DRAWING NUMBER
D-16962