


APPENDIX 'B'
RESURFACING DRAWINGS

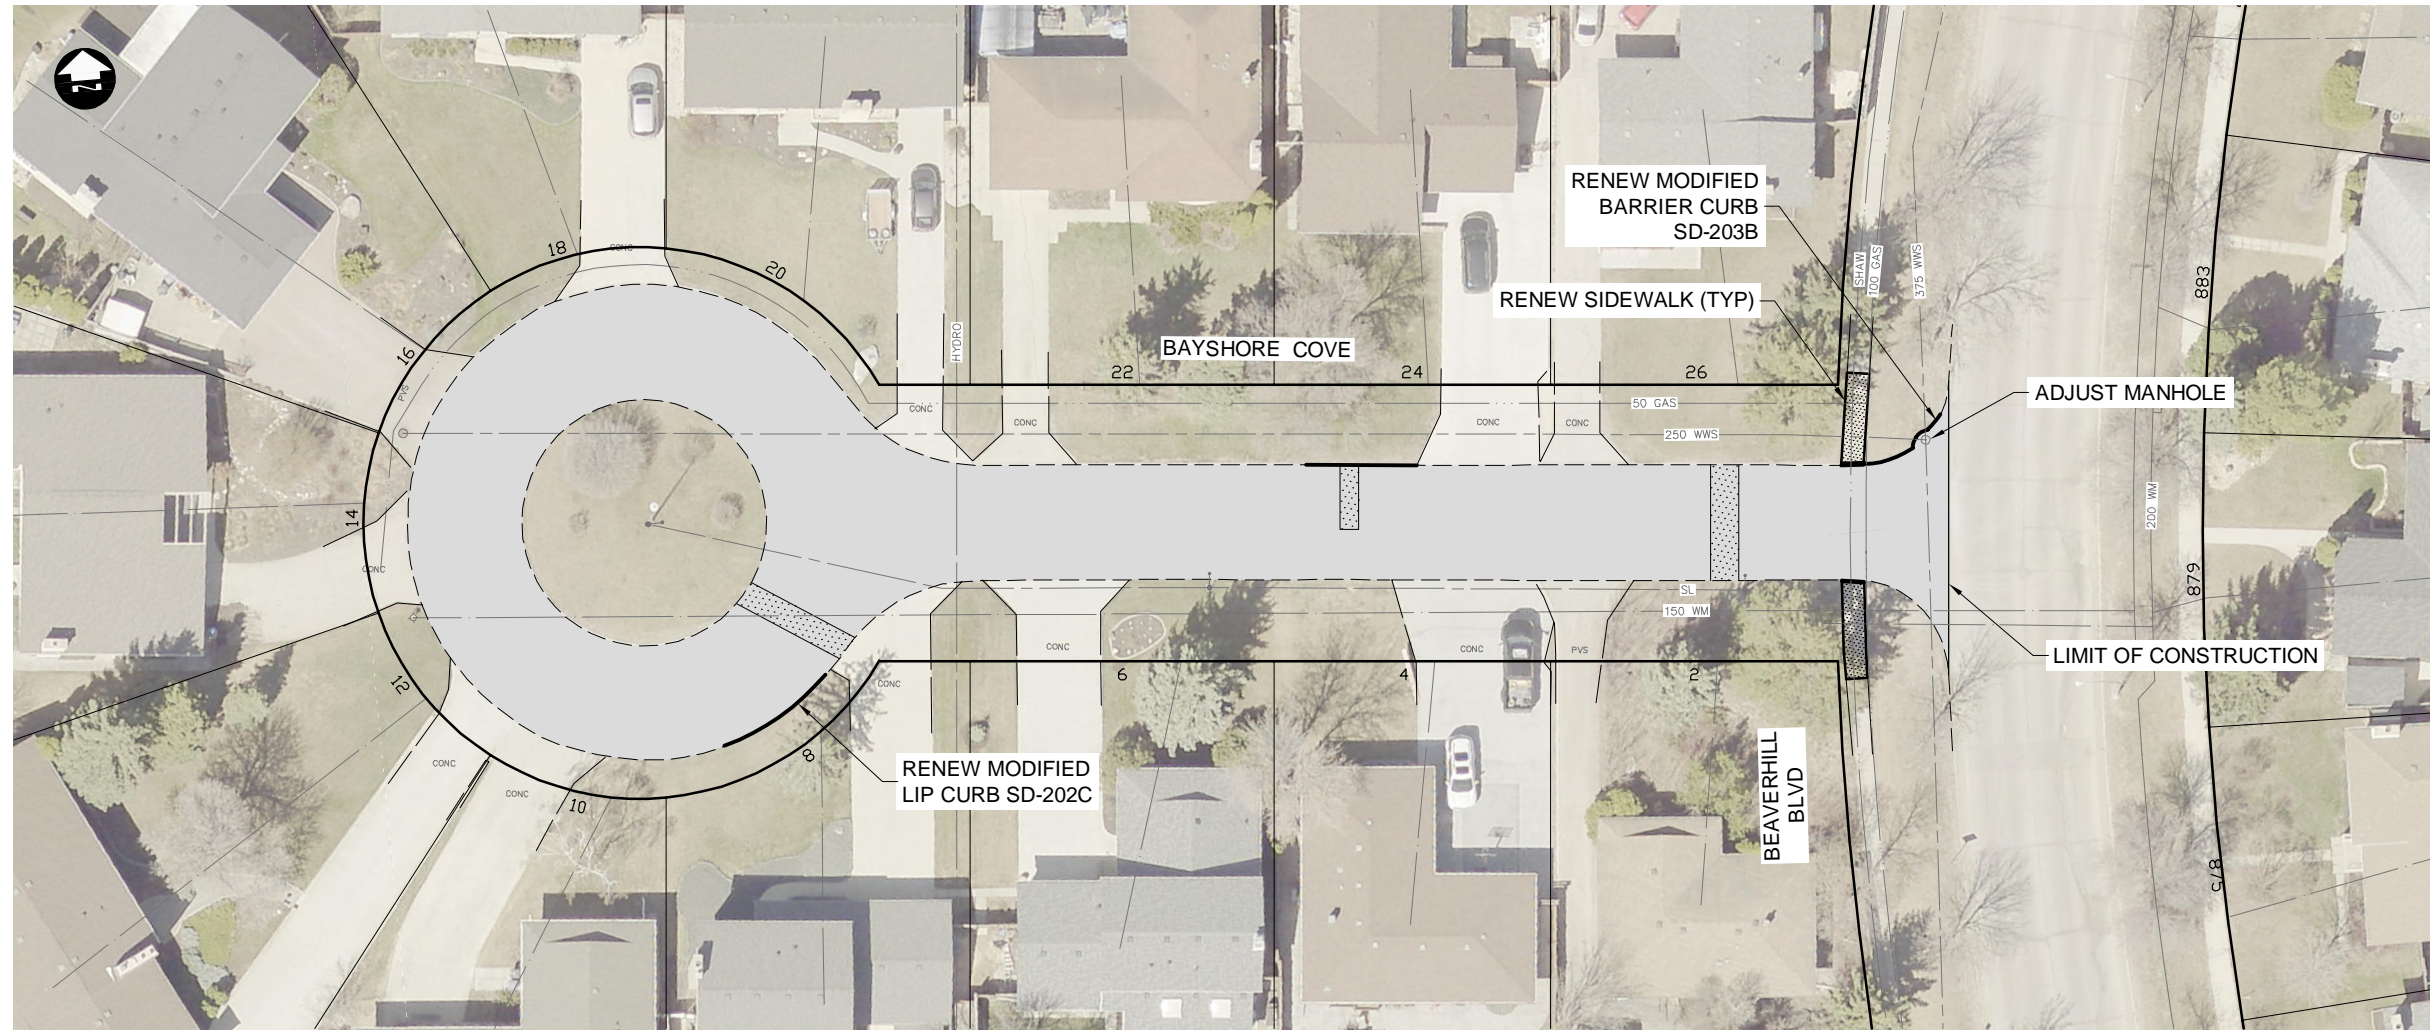

NOTES:

1. ALL WORK AND MATERIALS TO BE IN ACCORDANCE WITH LATEST REVISION OF THE CITY OF WINNIPEG STANDARD CONSTRUCTION SPECIFICATIONS.
2. LEGAL PLAN AND UNDERGROUND INFORMATION FROM CITY OF WINNIPEG LBIS. ALL UNDERGROUNDS TO BE VERIFIED BY THE CONTRACTOR IN THE FIELD.
3. CONTRACTOR TO TAKE PRECAUTIONARY STEPS TO AVOID DAMAGE FROM CONSTRUCTION ACTIVITIES TO TREES WITHIN THE LIMITS OF CONSTRUCTION.
4. LOCATION OF EXISTING SERVICES TO BE CONFIRMED IN THE FIELD BY THE CONTRACTOR.
5. LIMITS OF BOULEVARD GRADING TO BE FINALIZED IN THE FIELD BY THE CONTRACT ADMINISTRATOR.
6. ADJUST ALL WATER VALVES, MANHOLES, CATCH BASINS AND CATCH PITS TO GRADE.
7. PAVEMENT REPAIRS SHOWN ARE ONLY REPRESENTATIVE OF APPROXIMATION OF CONSTRUCTION.
8. CONTRACTOR TO INSTALL CONCRETE RISERS BY REMOVING THE EXISTING FLAT TOP REDUCER, PLACING RISERS AS DIRECTED BY THE CONTRACT ADMINISTRATOR AND THEN REINSTALLING THE EXISTING FLAT TOP REDUCER.

LEGEND


-  ASPHALT OVERLAY
-  FULL DEPTH CONCRETE REPAIRS
-  CROSS STITCH REPAIRS
-  CURB REPAIRS

METRIC

WHOLE NUMBERS INDICATE MILLIMETRES
DECIMALIZED NUMBERS INDICATE METRES

ES ENGINEERS GEOSCIENTISTS MANITOBA
Certificate of Authorization
Dillon Consulting Limited (MB)
No. 1789 Date: 2024/05/10

B.M. ELEV.	DESIGNED BY	TJH/MRD
	DRAWN BY	TJH
	CHECKED BY	MRD
	APPROVED BY	TJP
	HOR. SCALE	1:500
	VERTICAL	-
0	ISSUED FOR TENDER	24/05/10 MRD
NO.	REVISIONS	DATE BY DATE

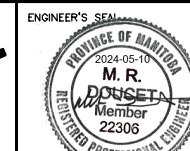


THE CITY OF WINNIPEG
PUBLIC WORKS DEPARTMENT

2024 LOCAL STREETS RENEWAL PROGRAM
DUMOULIN AVENUE AND VARIOUS OTHER LOCATIONS

CITY DRAWING NUMBER
SHEET **A1** OF
TENDER NO.

CONSULTANT PROJECT NUMBER
23-7222

BAYSHORE COVE

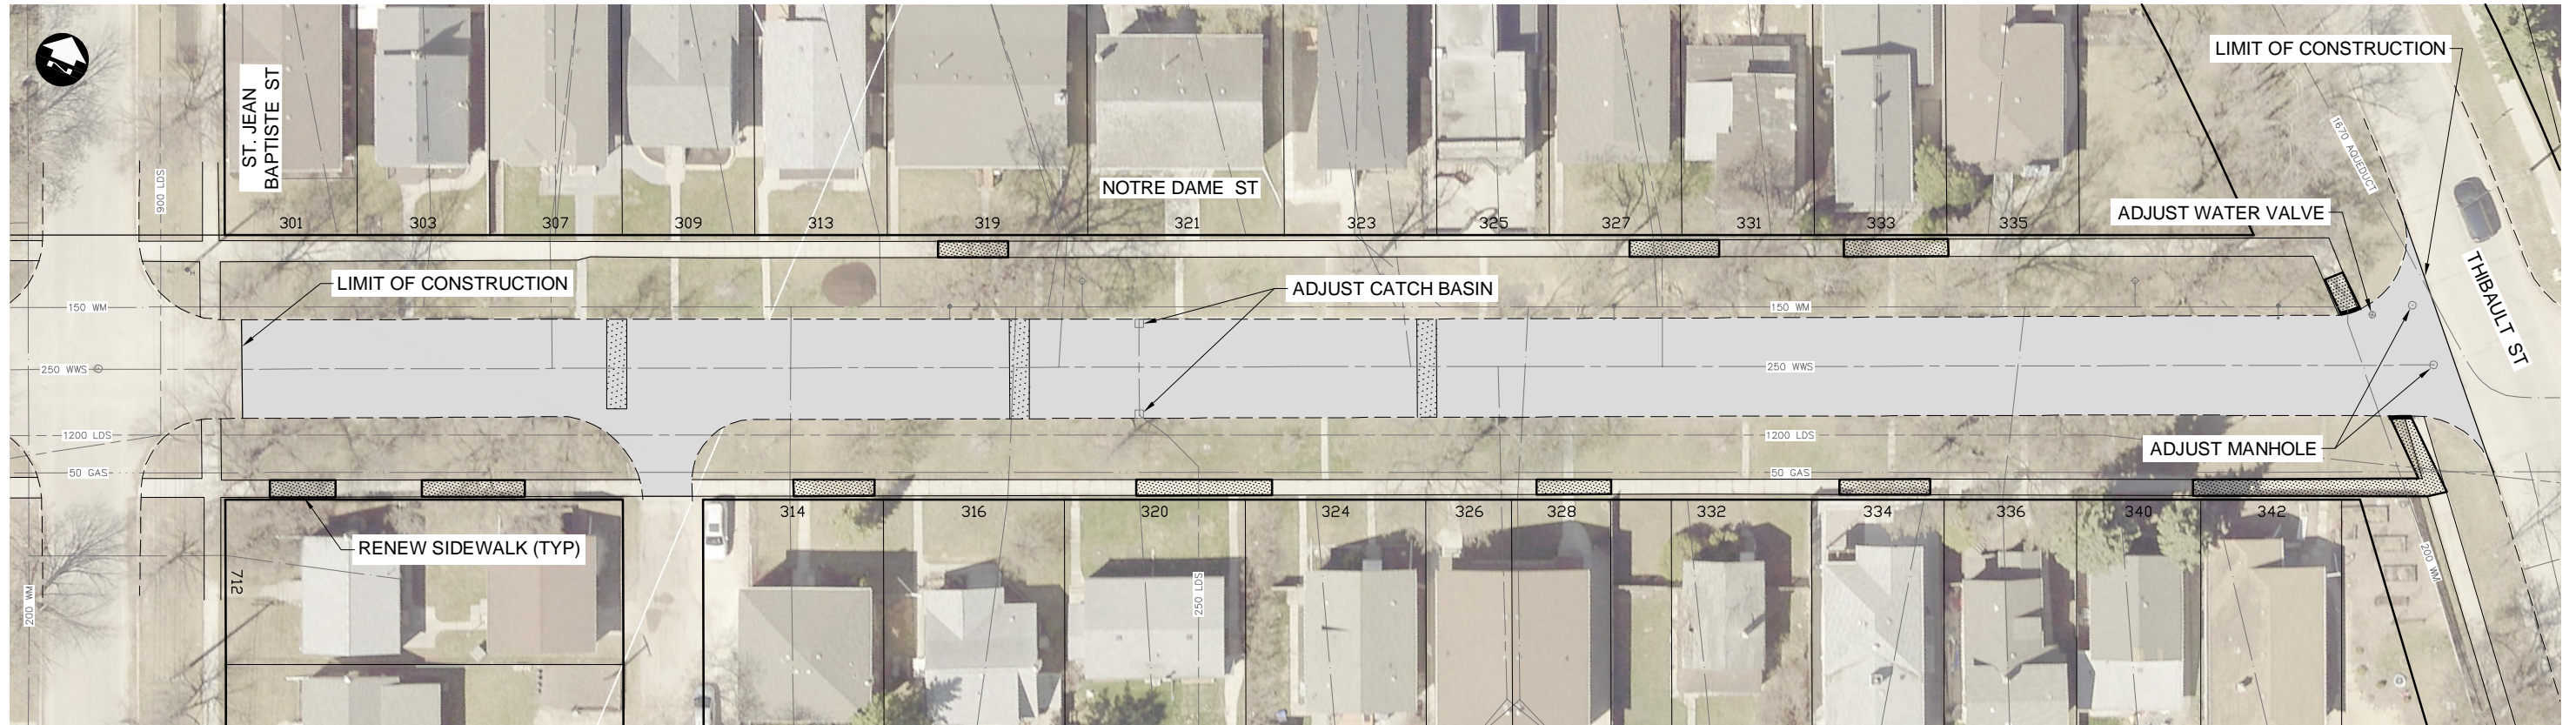

NOTES:

1. ALL WORK AND MATERIALS TO BE IN ACCORDANCE WITH LATEST REVISION OF THE CITY OF WINNIPEG STANDARD CONSTRUCTION SPECIFICATIONS.
2. LEGAL PLAN AND UNDERGROUND INFORMATION FROM CITY OF WINNIPEG LBIS. ALL UNDERGROUNDS TO BE VERIFIED BY THE CONTRACTOR IN THE FIELD.
3. CONTRACTOR TO TAKE PRECAUTIONARY STEPS TO AVOID DAMAGE FROM CONSTRUCTION ACTIVITIES TO TREES WITHIN THE LIMITS OF CONSTRUCTION.
4. LOCATION OF EXISTING SERVICES TO BE CONFIRMED IN THE FIELD BY THE CONTRACTOR.
5. LIMITS OF BOULEVARD GRADING TO BE FINALIZED IN THE FIELD BY THE CONTRACT ADMINISTRATOR.
6. ADJUST ALL WATER VALVES, MANHOLES, CATCH BASINS AND CATCH PITS TO GRADE.
7. PAVEMENT REPAIRS SHOWN ARE ONLY REPRESENTATIVE OF APPROXIMATION OF CONSTRUCTION.
8. CONTRACTOR TO INSTALL CONCRETE RISERS BY REMOVING THE EXISTING FLAT TOP REDUCER, PLACING RISERS AS DIRECTED BY THE CONTRACT ADMINISTRATOR AND THEN REINSTALLING THE EXISTING FLAT TOP REDUCER.

LEGEND


-  ASPHALT OVERLAY
-  FULL DEPTH CONCRETE REPAIRS
-  CROSS STITCH REPAIRS
-  CURB REPAIRS

METRIC

WHOLE NUMBERS INDICATE MILLIMETRES
DECIMALIZED NUMBERS INDICATE METRES

**ENGINEERS
GEOSCIENTISTS
MANITOBA**
Certificate of Authorization
Dillon Consulting Limited (MB)
No. 1789 Date: 2024/05/10

B.M. ELEV.	DESIGNED BY	TJH/MRD
	DRAWN BY	TJH
	CHECKED BY	MRD
	APPROVED BY	TJP
	HOR. SCALE	1:500
	VERTICAL	-
0	ISSUED FOR TENDER	24/05/10 MRD
NO.	REVISIONS	DATE BY DATE

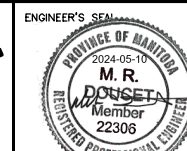


THE CITY OF WINNIPEG
PUBLIC WORKS DEPARTMENT

2024 LOCAL STREETS RENEWAL PROGRAM
DUMOULIN AVENUE AND VARIOUS OTHER
LOCATIONS

CITY DRAWING NUMBER
SHEET **A3** OF
TENDER NO.

CONSULTANT PROJECT NUMBER
23-7222

NOTRE DAME STREET

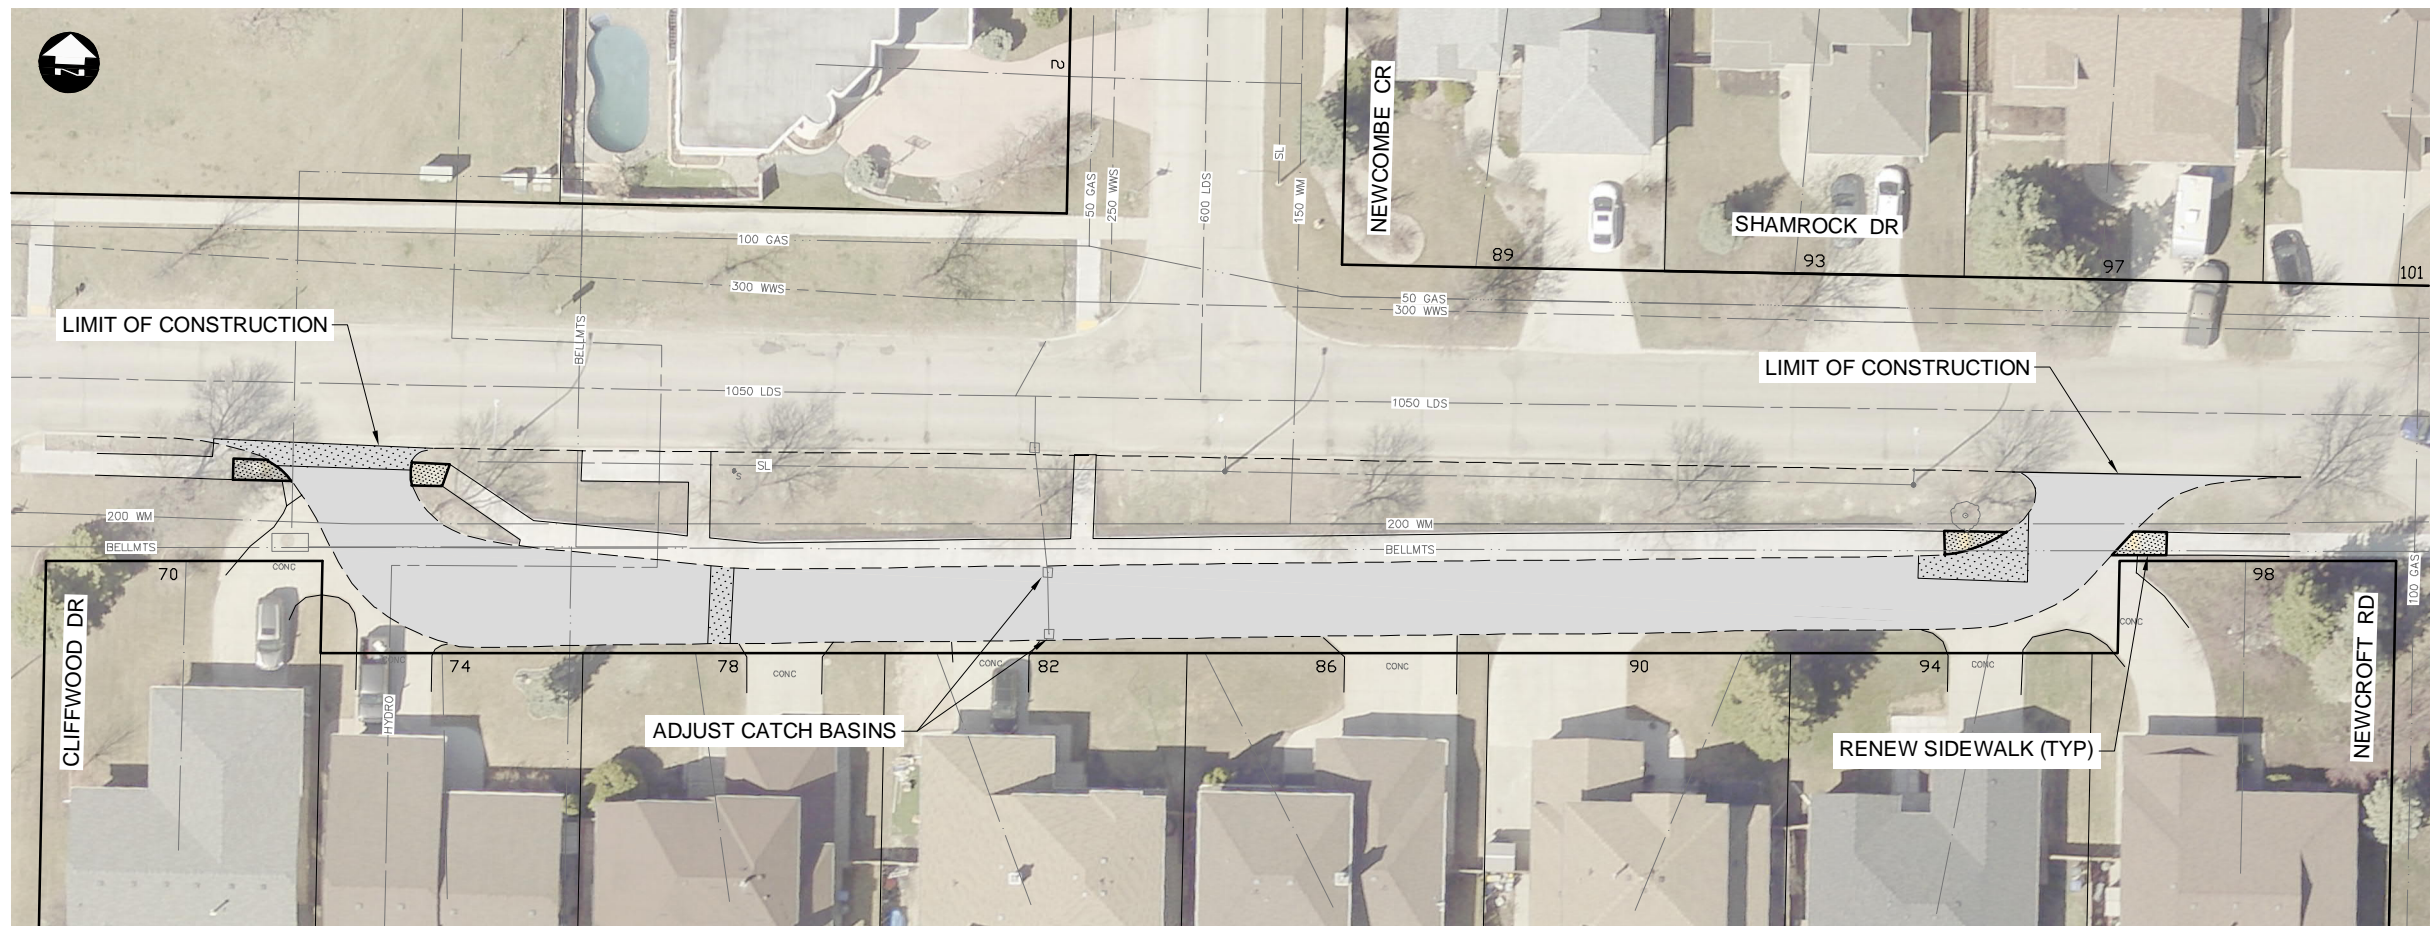

NOTES:

1. ALL WORK AND MATERIALS TO BE IN ACCORDANCE WITH LATEST REVISION OF THE CITY OF WINNIPEG STANDARD CONSTRUCTION SPECIFICATIONS.
2. LEGAL PLAN AND UNDERGROUND INFORMATION FROM CITY OF WINNIPEG LBIS. ALL UNDERGROUNDS TO BE VERIFIED BY THE CONTRACTOR IN THE FIELD.
3. CONTRACTOR TO TAKE PRECAUTIONARY STEPS TO AVOID DAMAGE FROM CONSTRUCTION ACTIVITIES TO TREES WITHIN THE LIMITS OF CONSTRUCTION.
4. LOCATION OF EXISTING SERVICES TO BE CONFIRMED IN THE FIELD BY THE CONTRACTOR.
5. LIMITS OF BOULEVARD GRADING TO BE FINALIZED IN THE FIELD BY THE CONTRACT ADMINISTRATOR.
6. ADJUST ALL WATER VALVES, MANHOLES, CATCH BASINS AND CATCH PITS TO GRADE.
7. PAVEMENT REPAIRS SHOWN ARE ONLY REPRESENTATIVE OF APPROXIMATION OF CONSTRUCTION.
8. CONTRACTOR TO INSTALL CONCRETE RISERS BY REMOVING THE EXISTING FLAT TOP REDUCER, PLACING RISERS AS DIRECTED BY THE CONTRACT ADMINISTRATOR AND THEN REINSTALLING THE EXISTING FLAT TOP REDUCER.

LEGEND

- ASPHALT OVERLAY
- FULL DEPTH CONCRETE REPAIRS
- CROSS STITCH REPAIRS
- CURB REPAIRS

METRIC

WHOLE NUMBERS INDICATE MILLIMETRES
DECIMALIZED NUMBERS INDICATE METRES

**ENGINEERS
GEOSCIENTISTS
MANITOBA**
Certificate of Authorization
Dillon Consulting Limited (MB)
No. 1789 Date: 2024/05/10

B.M. ELEV.		DESIGNED BY	
		TJH/MRD	
		DRAWN BY	TJH
		CHECKED BY	MRD
		APPROVED BY	TJP
		HOR. SCALE	1:500
		VERTICAL	-
0	ISSUED FOR TENDER	24/05/10	MRD
NO.	REVISIONS	DATE	BY



THE CITY OF WINNIPEG
PUBLIC WORKS DEPARTMENT

2024 LOCAL STREETS RENEWAL PROGRAM
DUMOULIN AVENUE AND VARIOUS OTHER LOCATIONS

SHAMROCK DRIVE
(FRONTAGE ROAD)

CITY DRAWING NUMBER
SHEET **A4** OF
TENDER NO.

CONSULTANT PROJECT NUMBER
23-7222