



APPENDIX 'C'
NEIGHBOURHOOD GREENWAY DRAWINGS

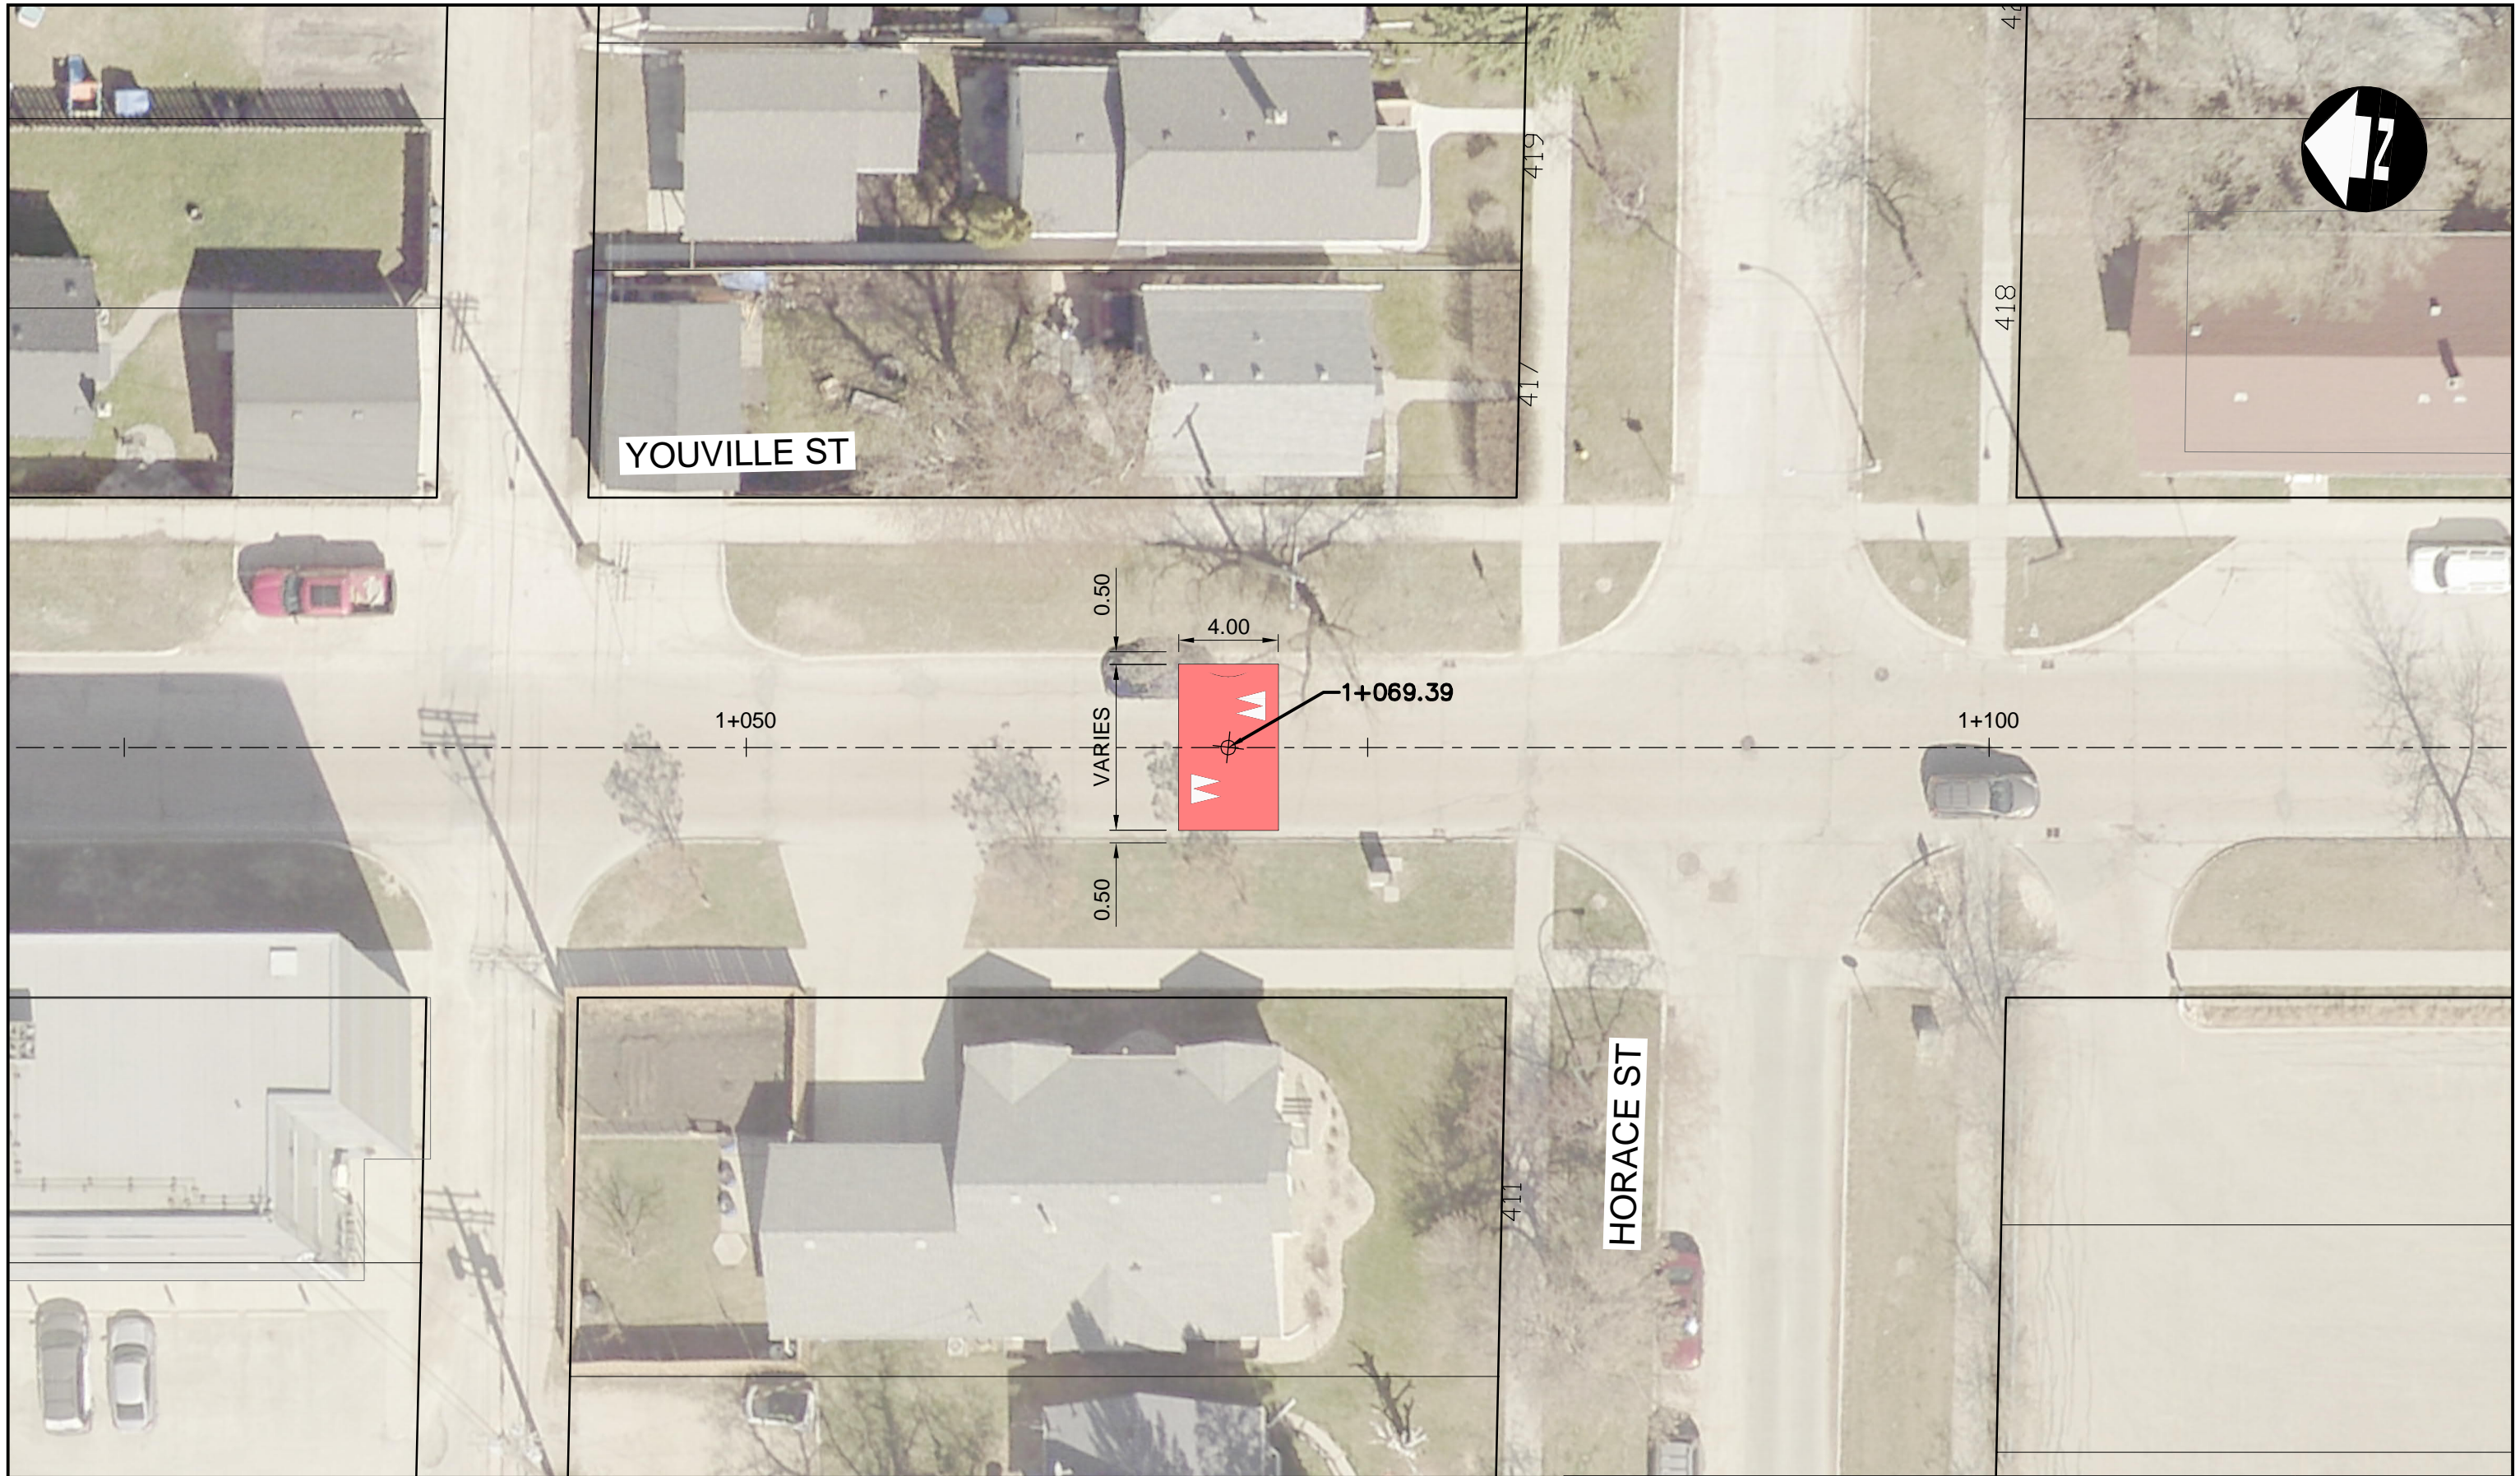

YOUVILLE ST


HORACE ST

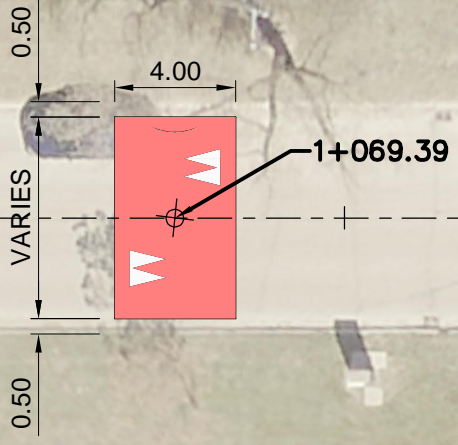


TITLE
 YOUVILLE ST GREENWAY
 PAGE 1 OF 7

PROJECT NO.
 237222
 DRAWING NO.
 -



 <p>DILLON CONSULTING</p>	TITLE	<p>YOUVILE ST GREENWAY PAGE 2 OF 7</p>	PROJECT NO.
	SCALE 1:250		

DRAWING NO.
-

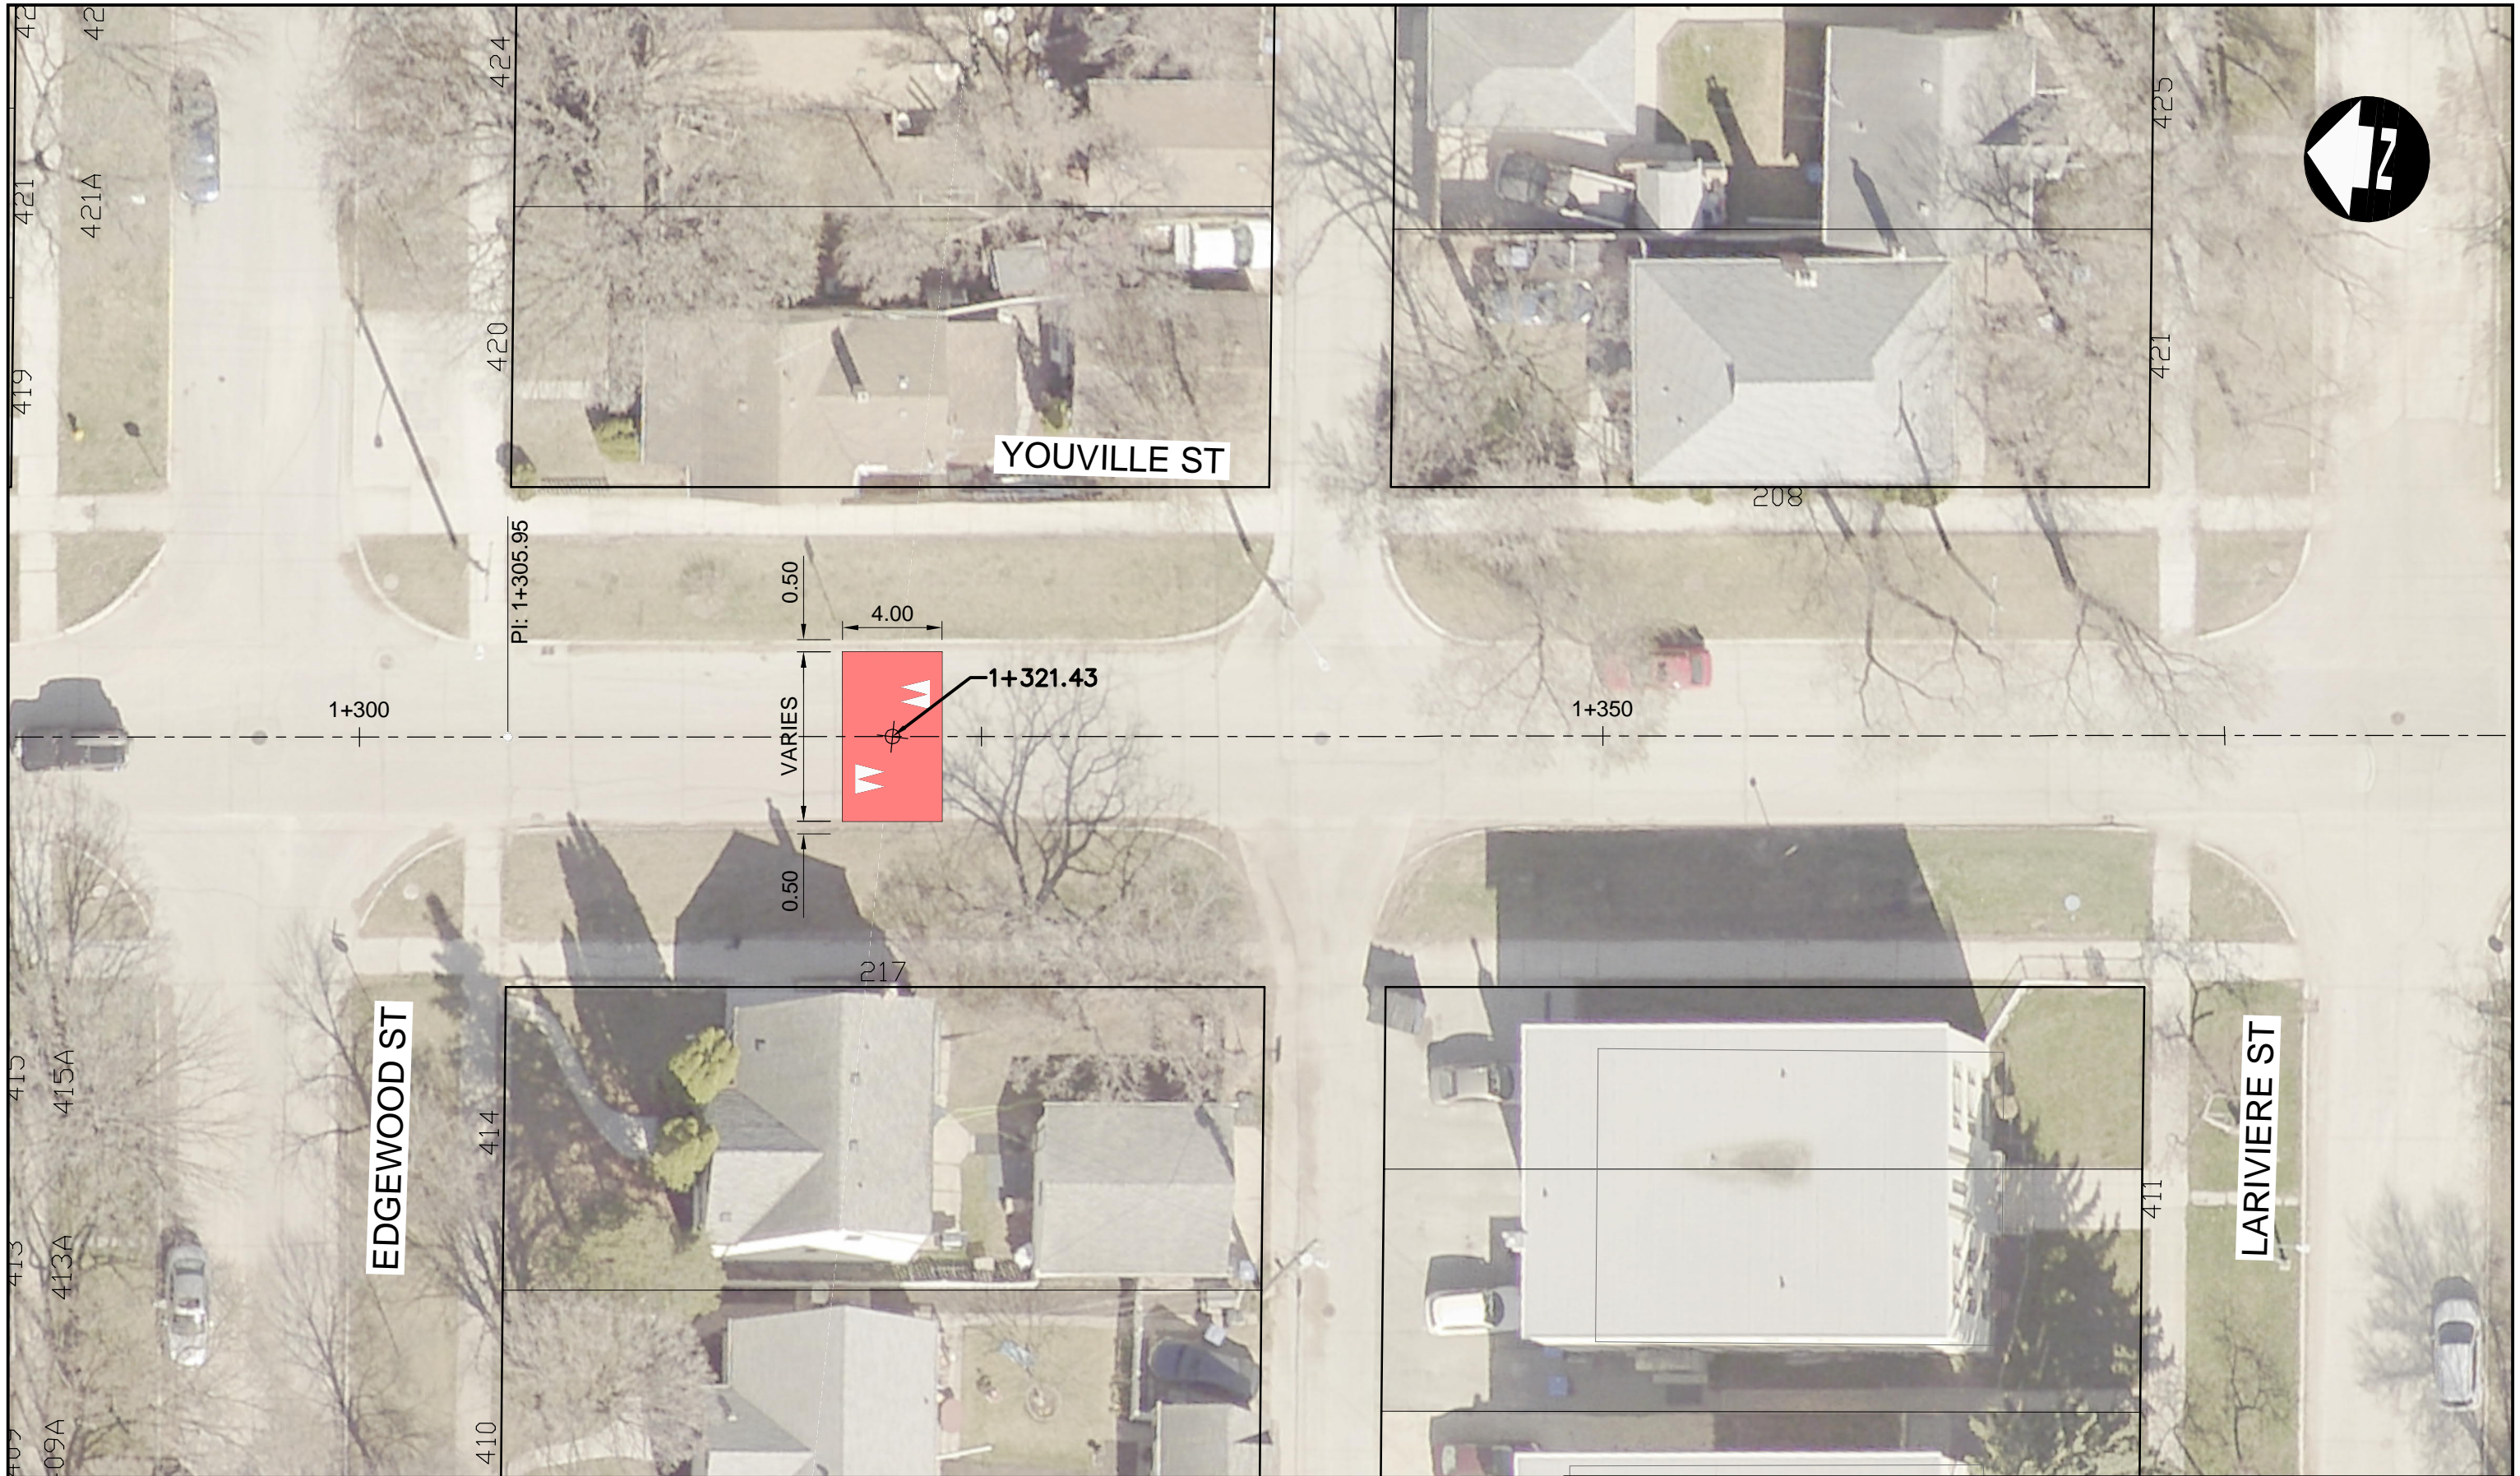

TITLE
 YOUVILLE ST GREENWAY
 PAGE 3 OF 7

PROJECT NO.
 237222

DRAWING NO.
 -



TITLE
 YOUVILLE ST GREENWAY
 PAGE 4 OF 7


PROJECT NO.
 237222


DRAWING NO.
 -



TITLE
 YOUVILLE ST GREENWAY
 PAGE 5 OF 7


PROJECT NO.
 237222
 DRAWING NO.
 -

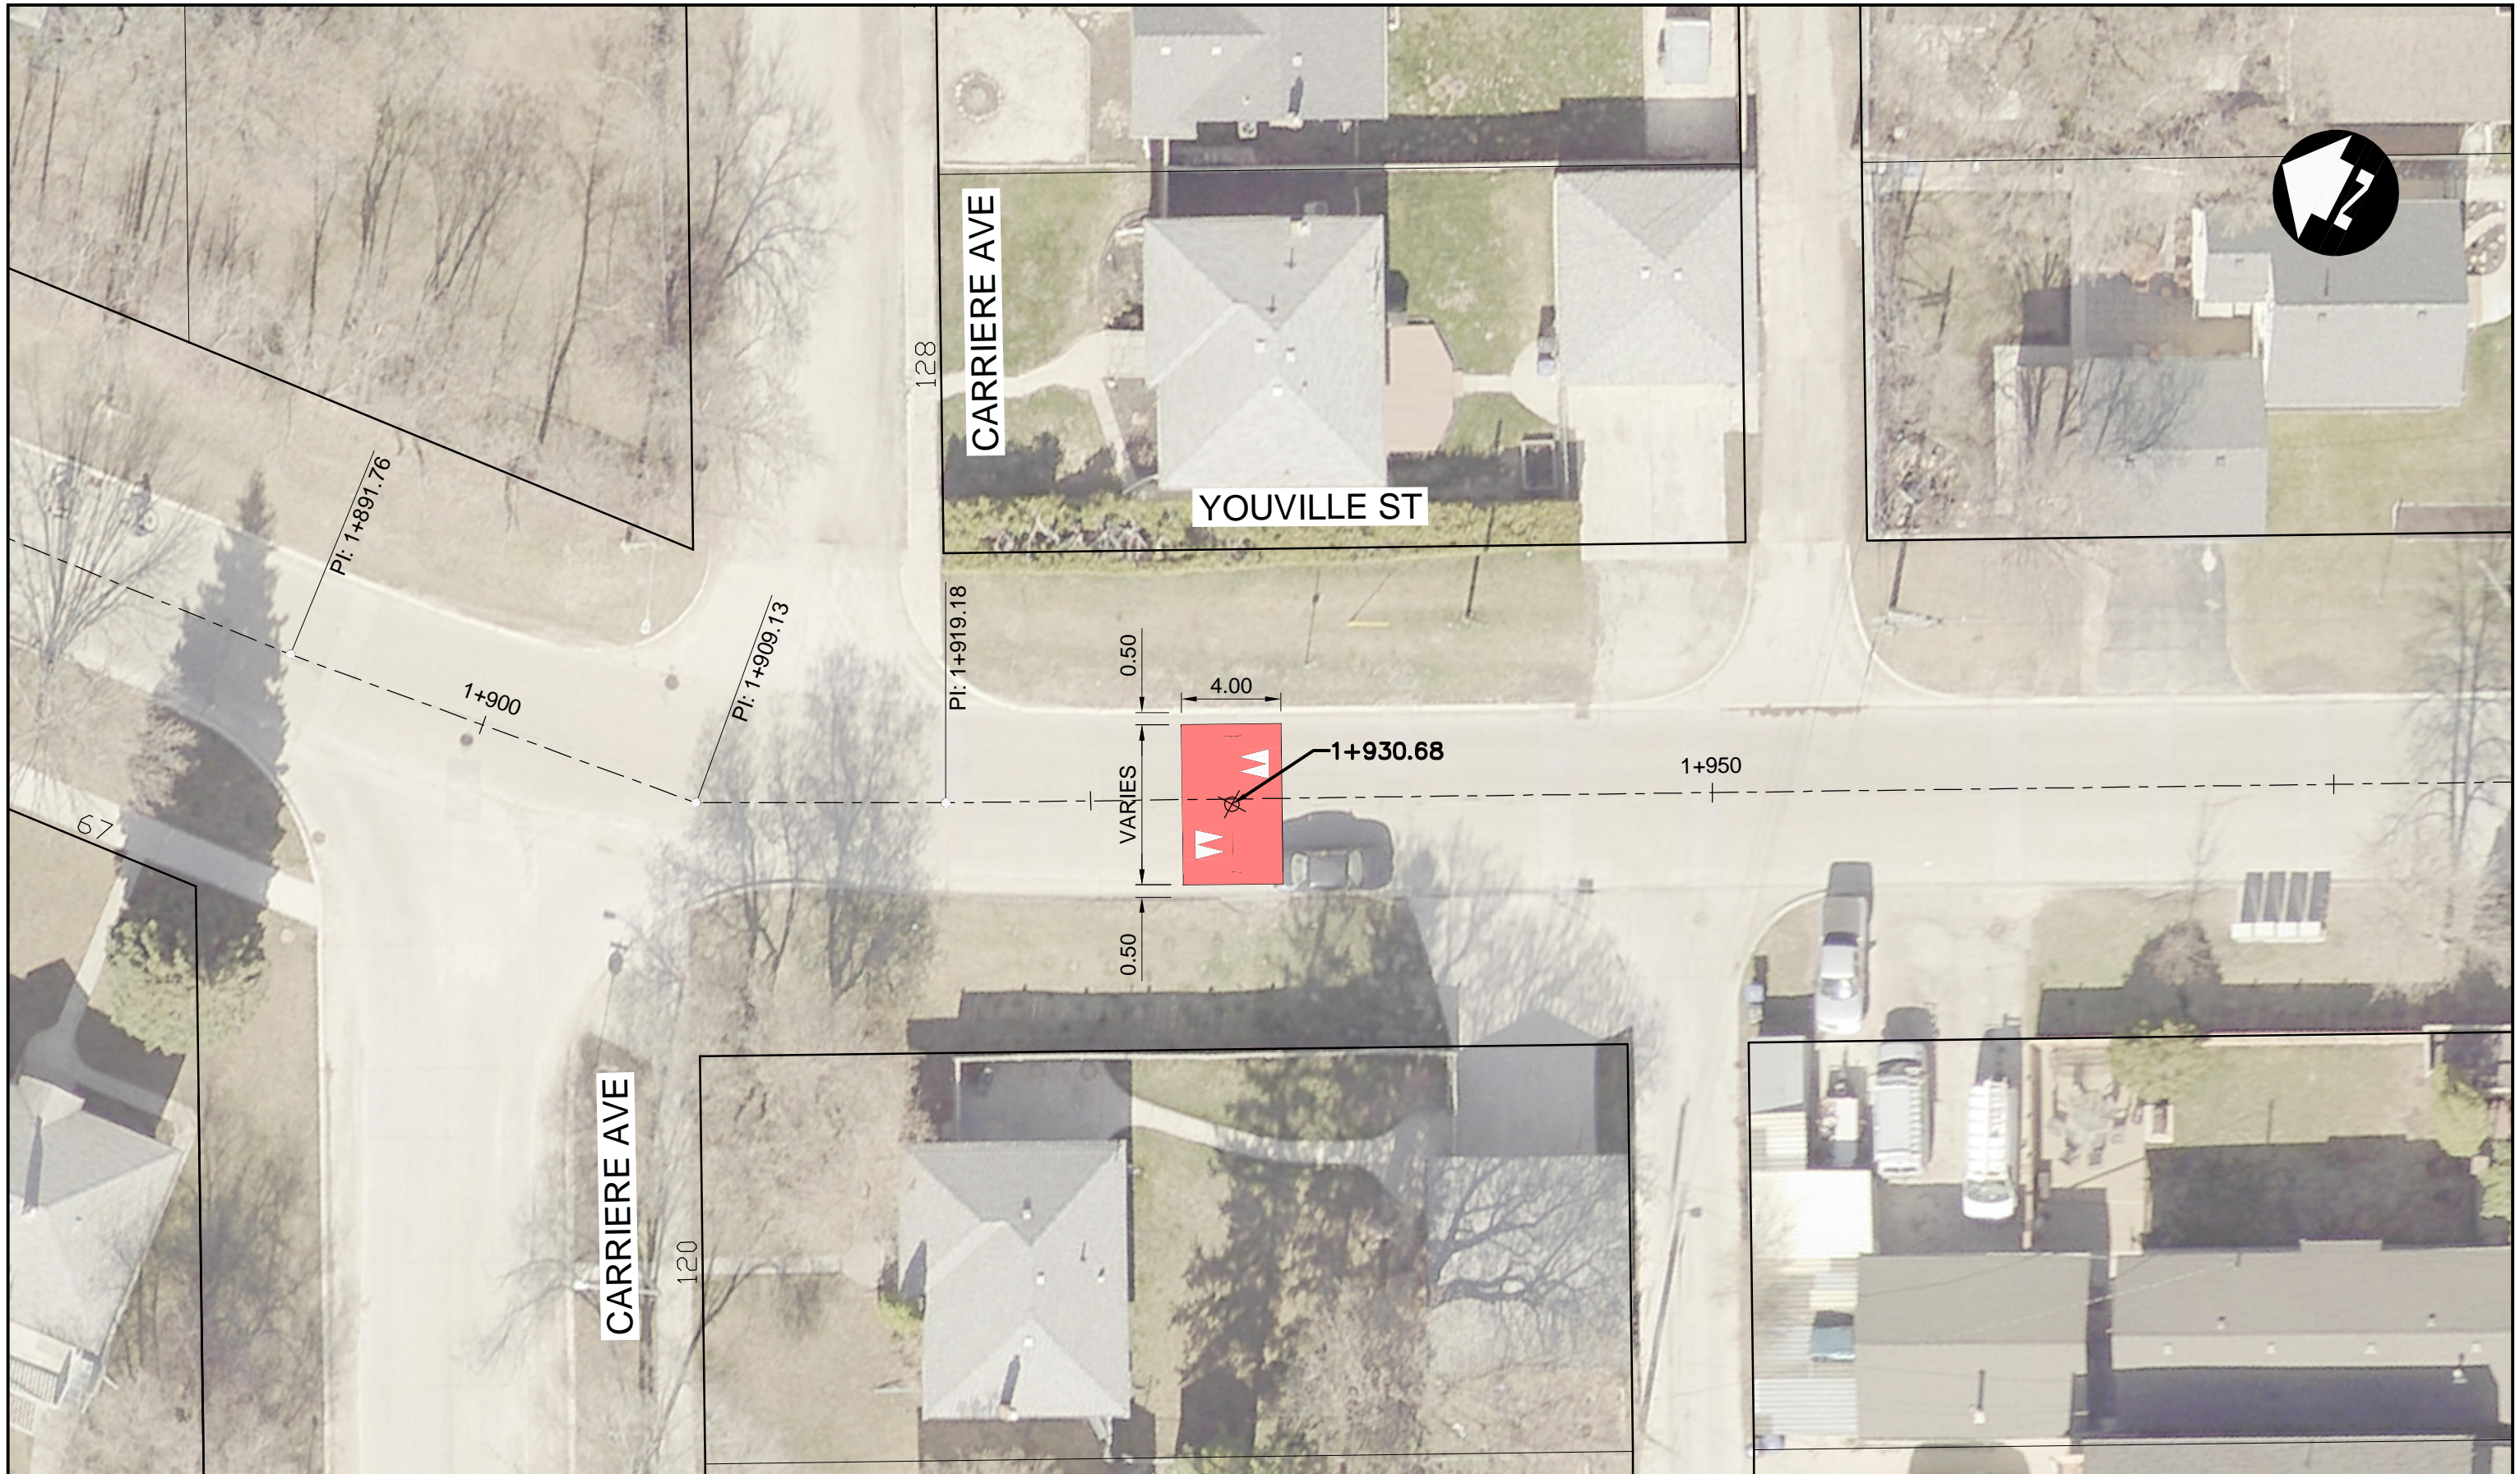

 <p>DILLON CONSULTING</p>	
<p>SCALE 1:250</p>	

TITLE	<p>YOUVILLE ST GREENWAY PAGE 6 OF 7</p>
-------	---

PROJECT NO.	237222
DRAWING NO.	-

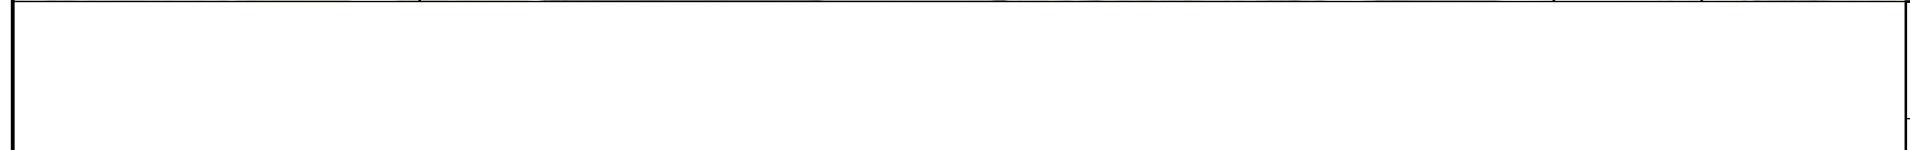

SCALE 1:250

TITLE
 YOUVILLE ST GREENWAY
 PAGE 7 OF 7


PROJECT NO.
 237222
 DRAWING NO.
 -



TITLE
EGERTON RD GREENWAY
 PAGE 1 OF 3


PROJECT NO.
237222

DRAWING NO.
 -

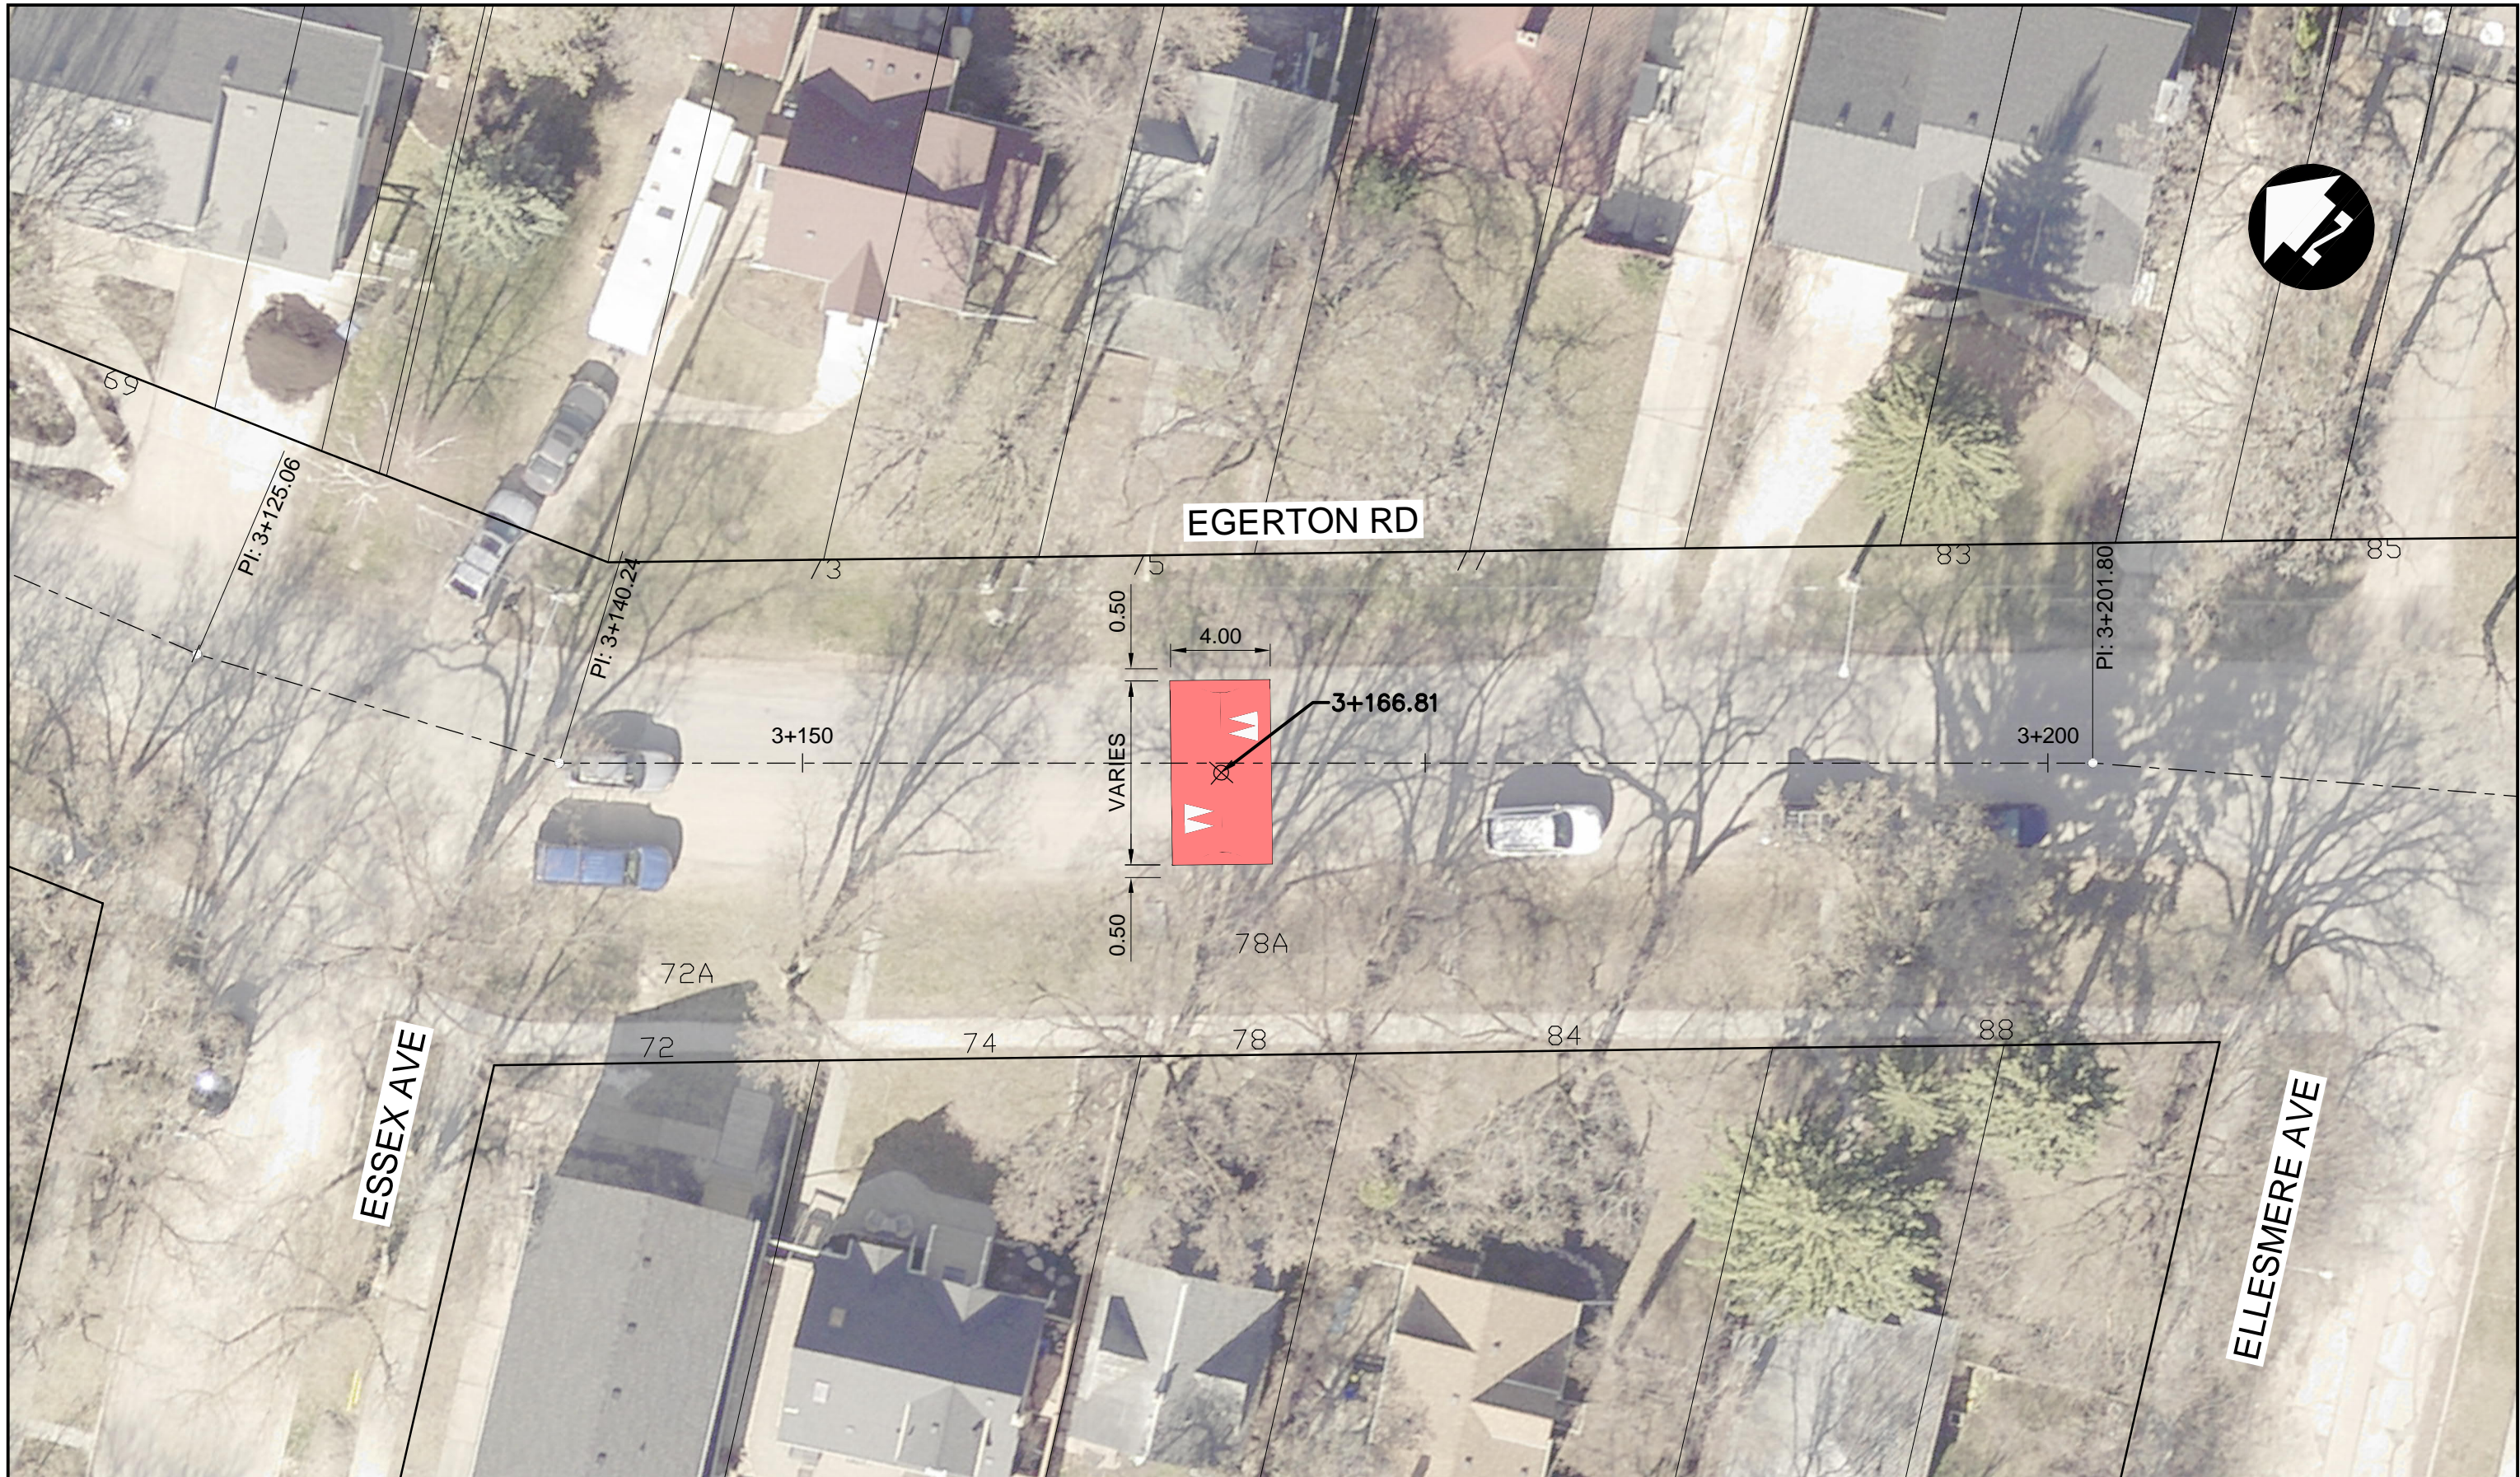

TITLE
 EGERTON RD GREENWAY
 PAGE 2 OF 3

PROJECT NO.
 237222
 DRAWING NO.
 -

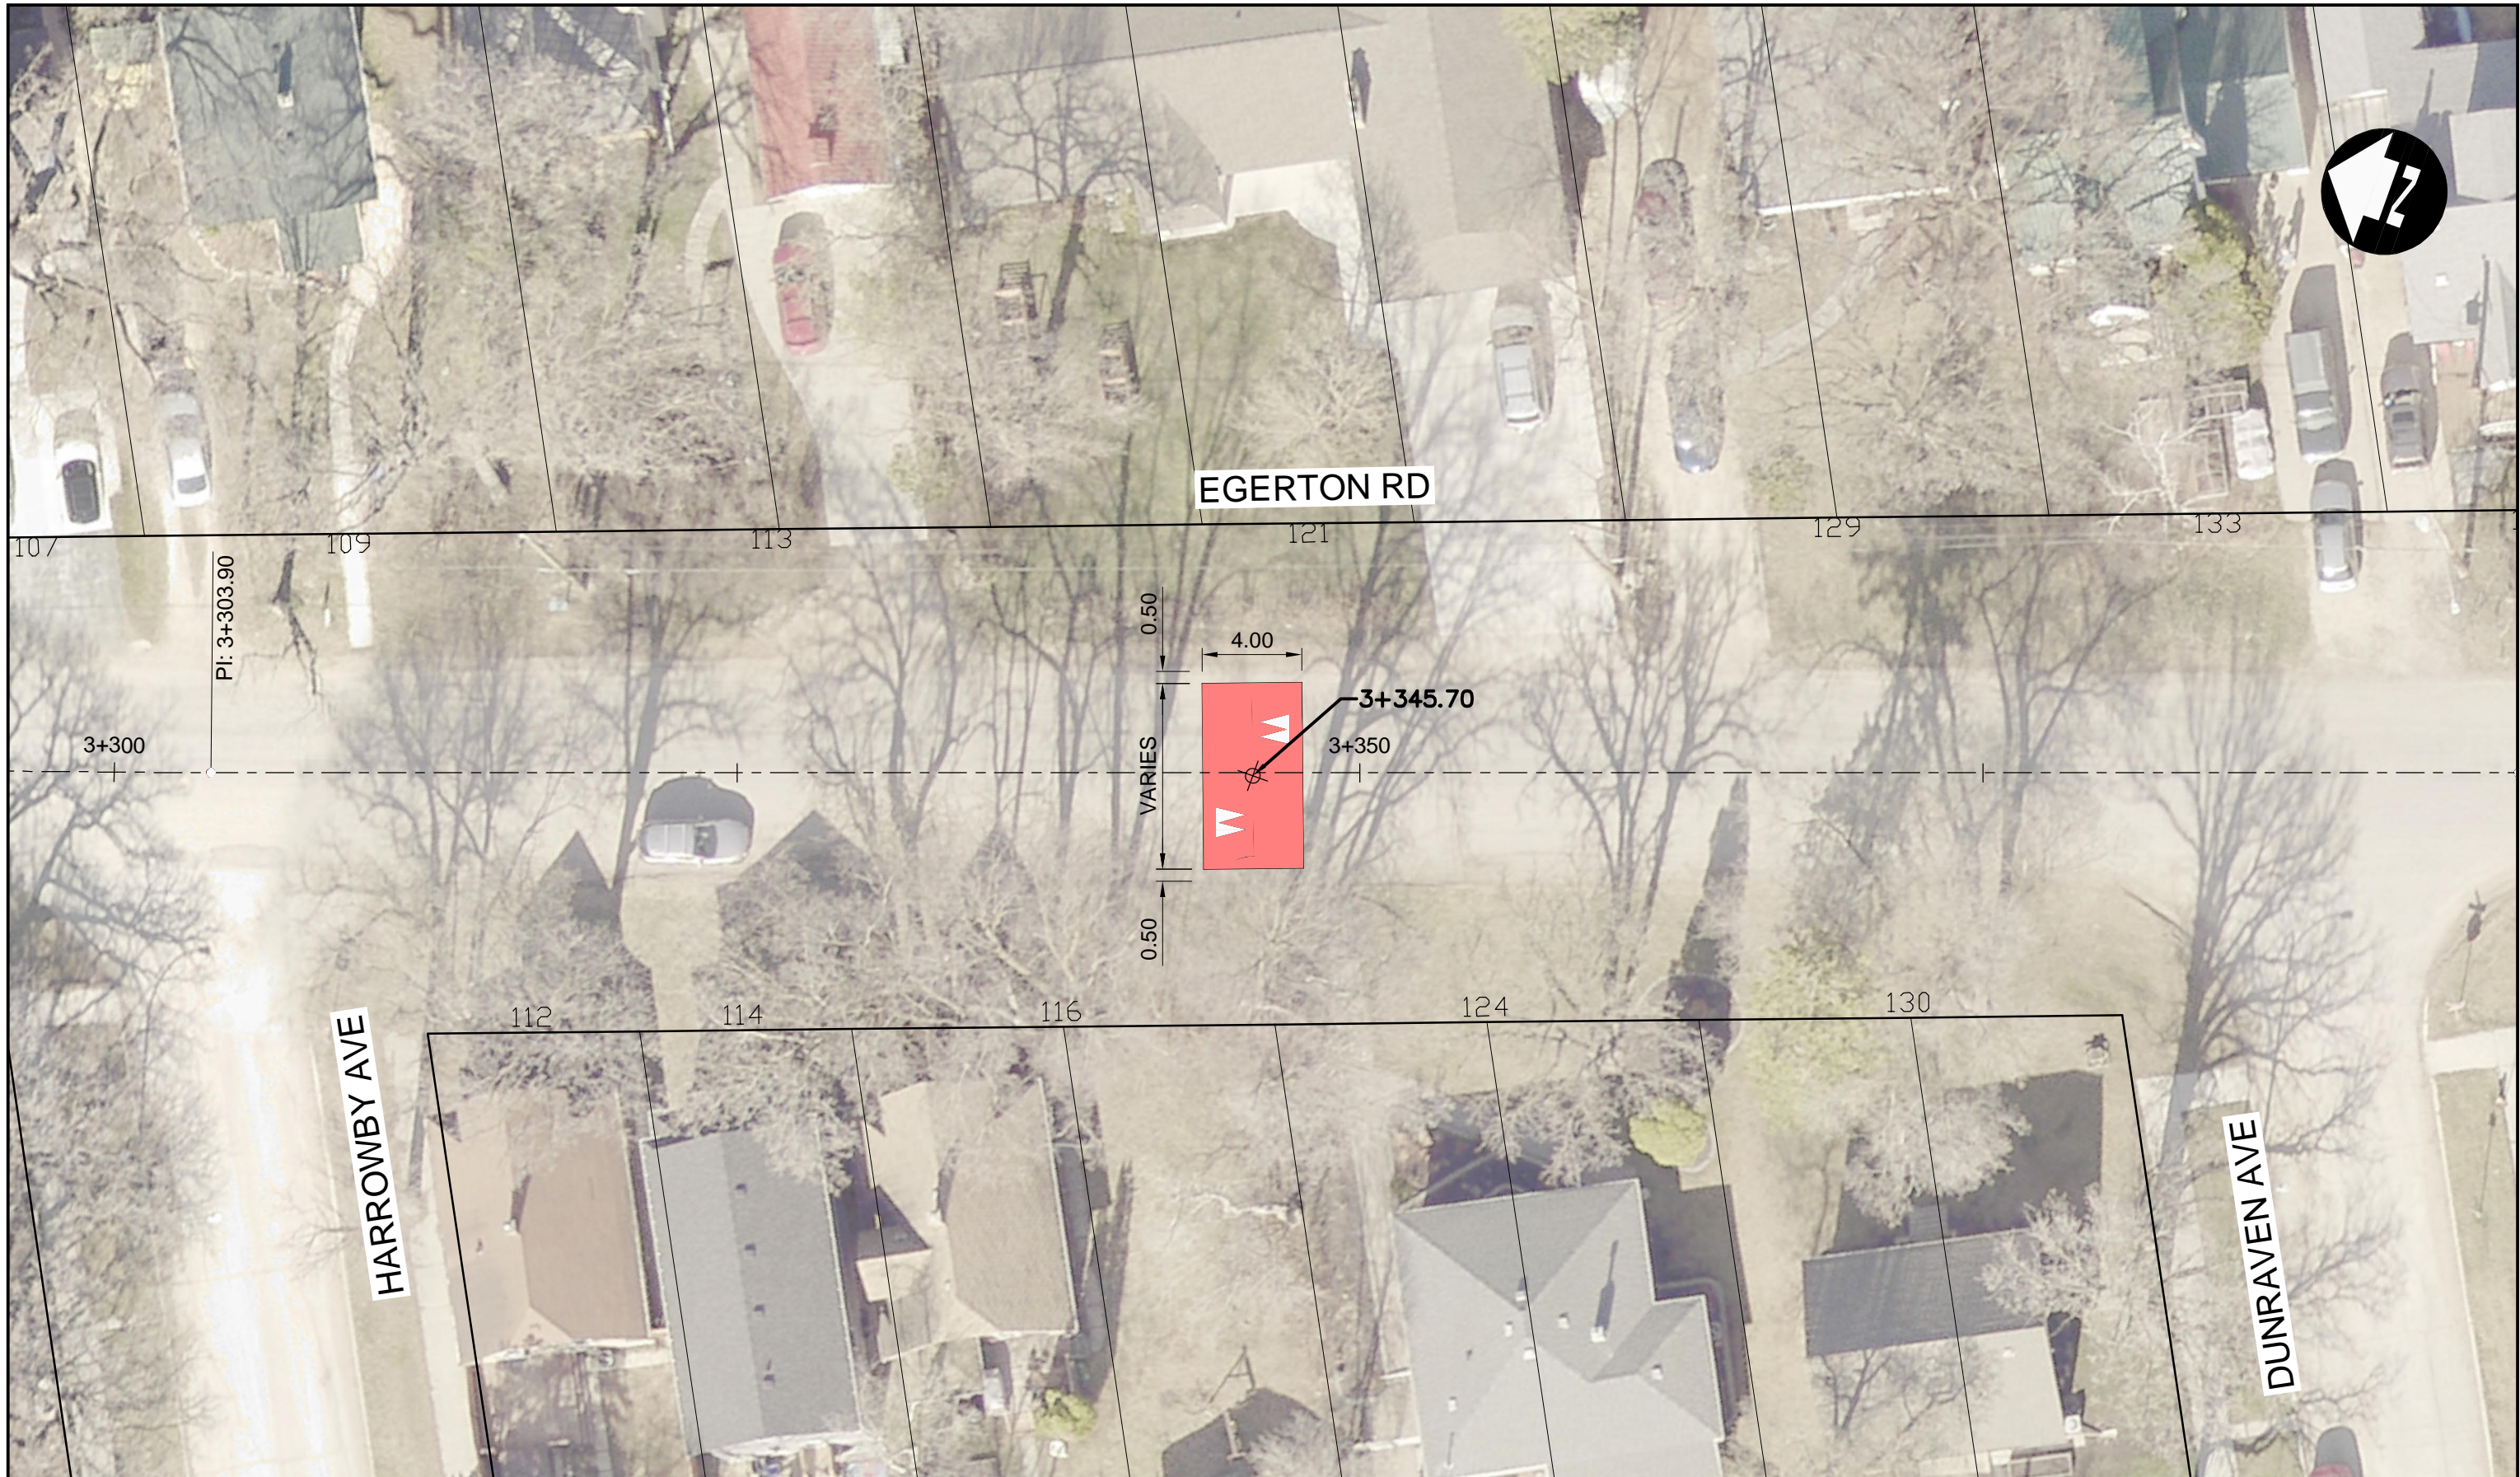

 <p>DILLON CONSULTING</p>	TITLE	EGERTON RD GREENWAY	PROJECT NO. 237222
	SCALE 1:250	PAGE 3 OF 3	DRAWING NO. -