



OFFTAKE STRUCTURE 2 SITE GRADING DETAIL

SCALE 1:125

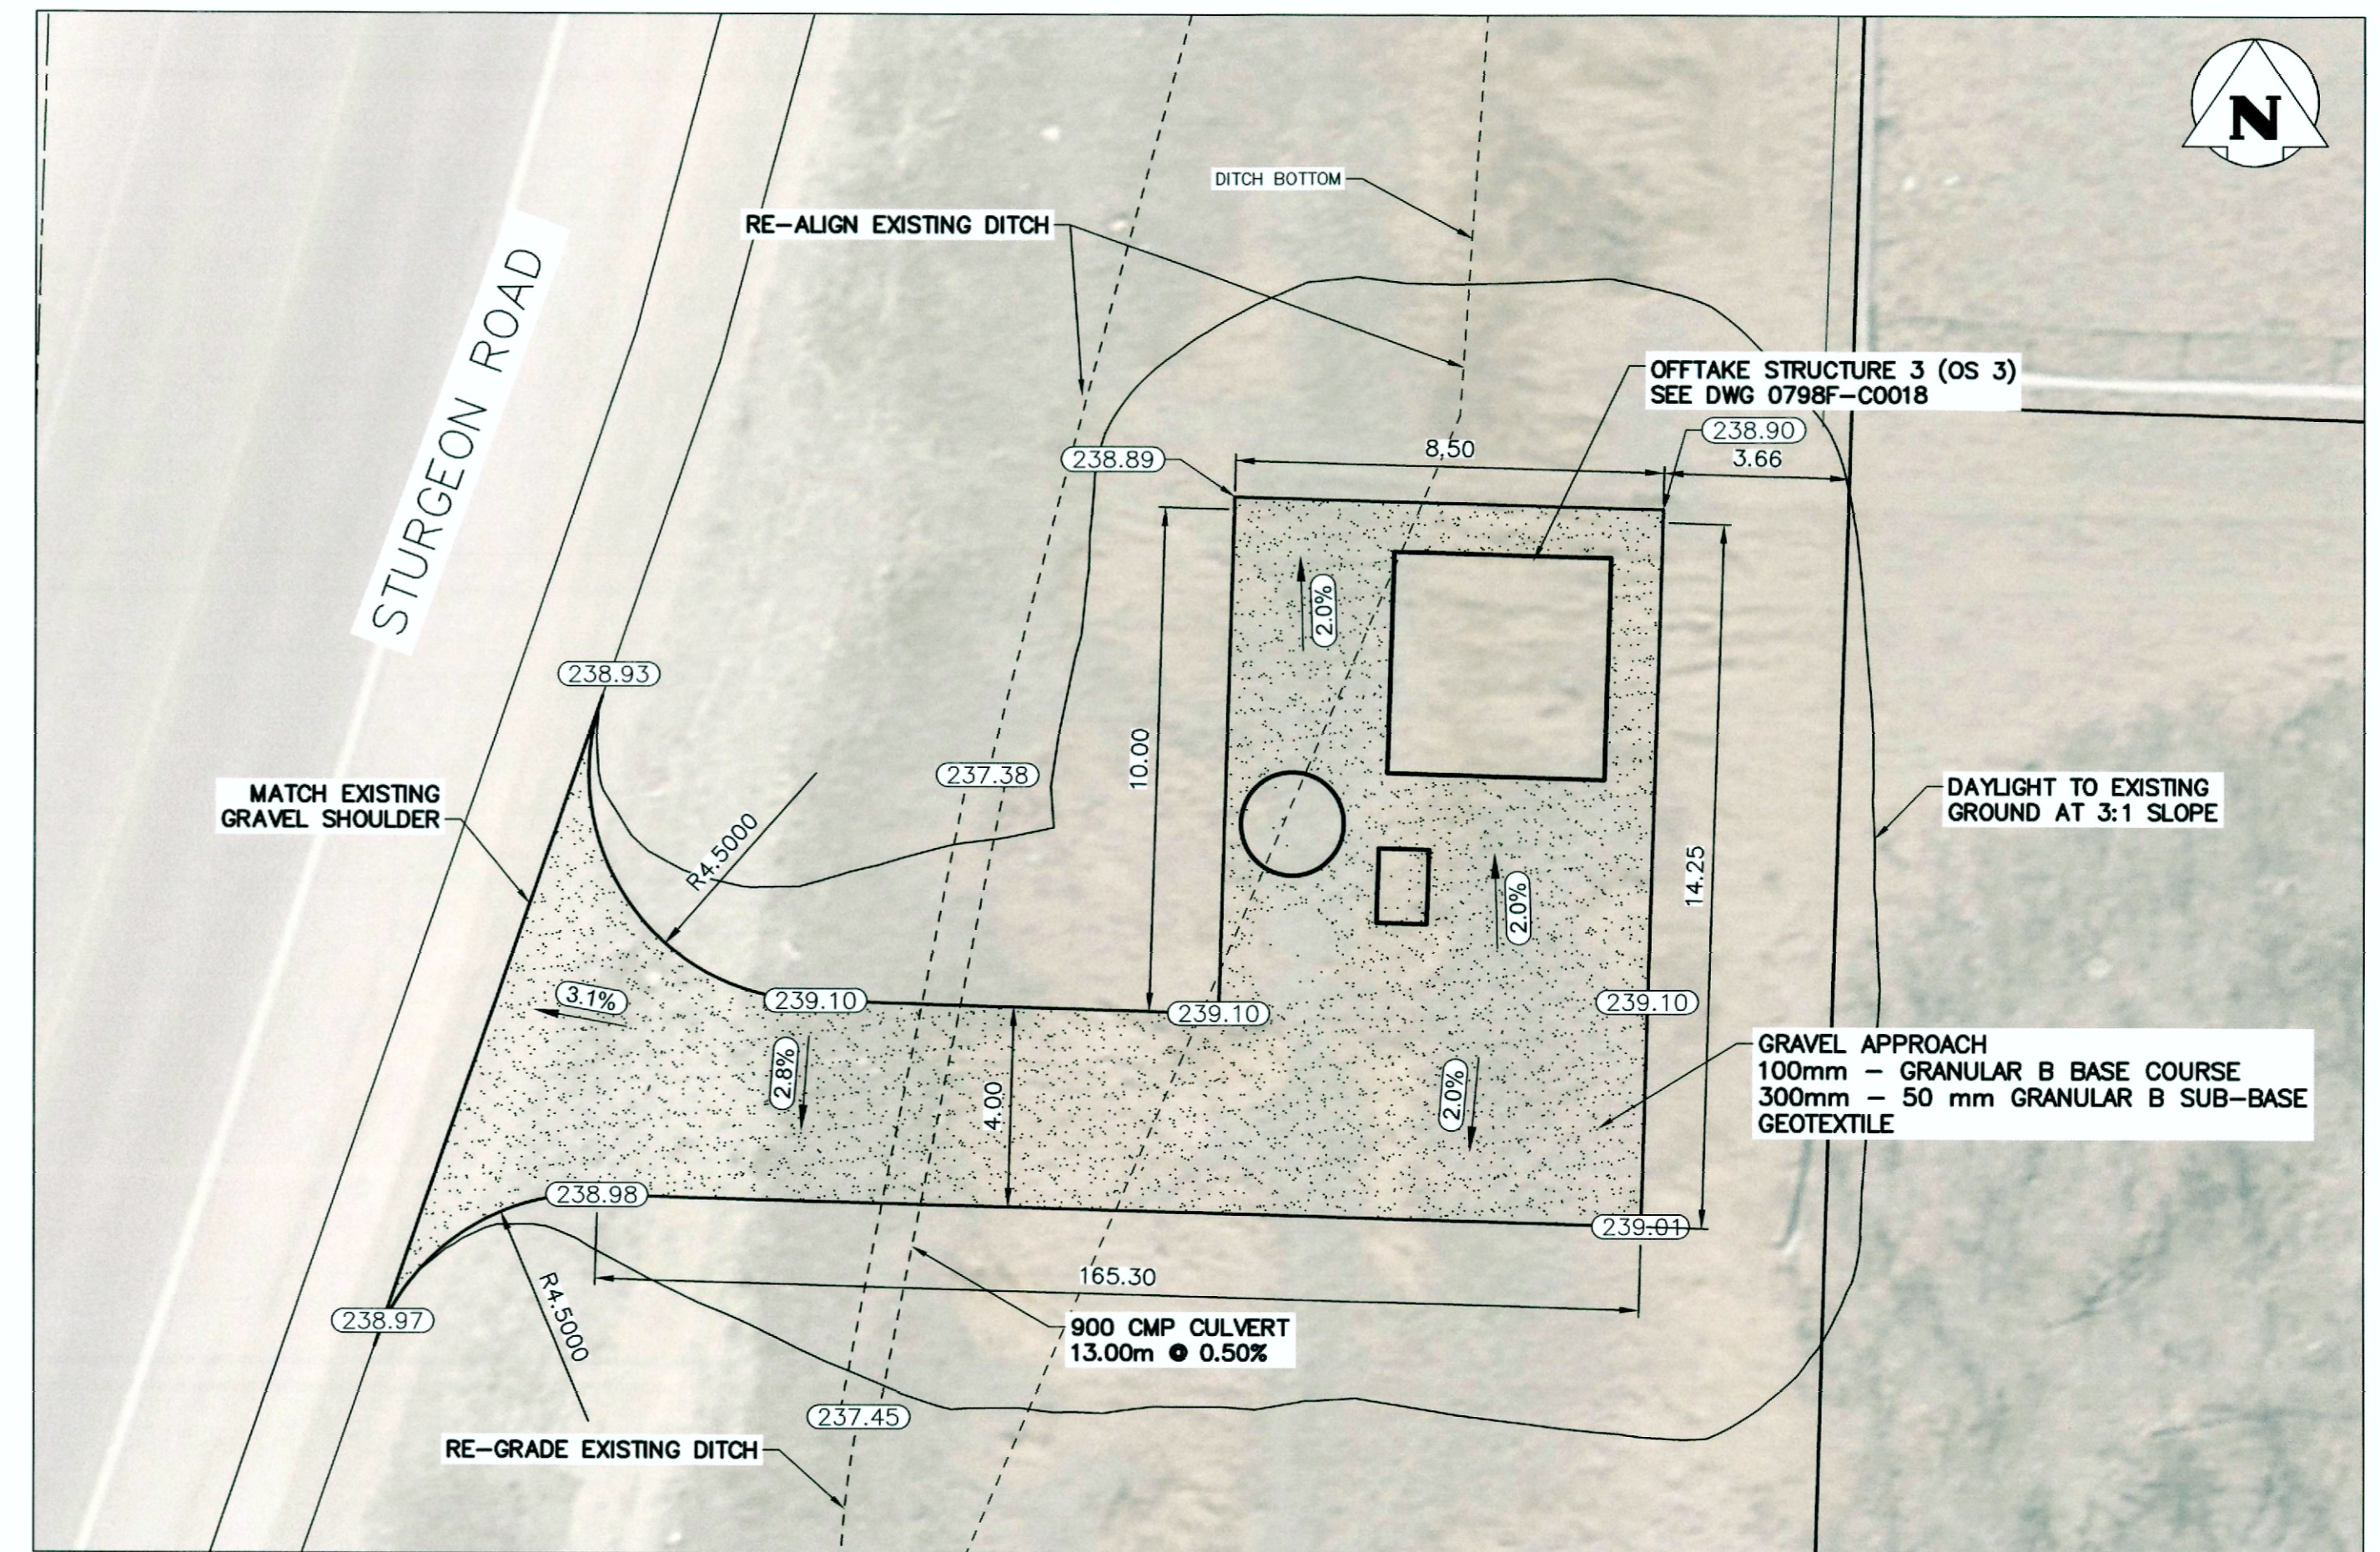


OFFTAKE STRUCTURE 3 SITE GRADING DETAIL

SCALE 1:125

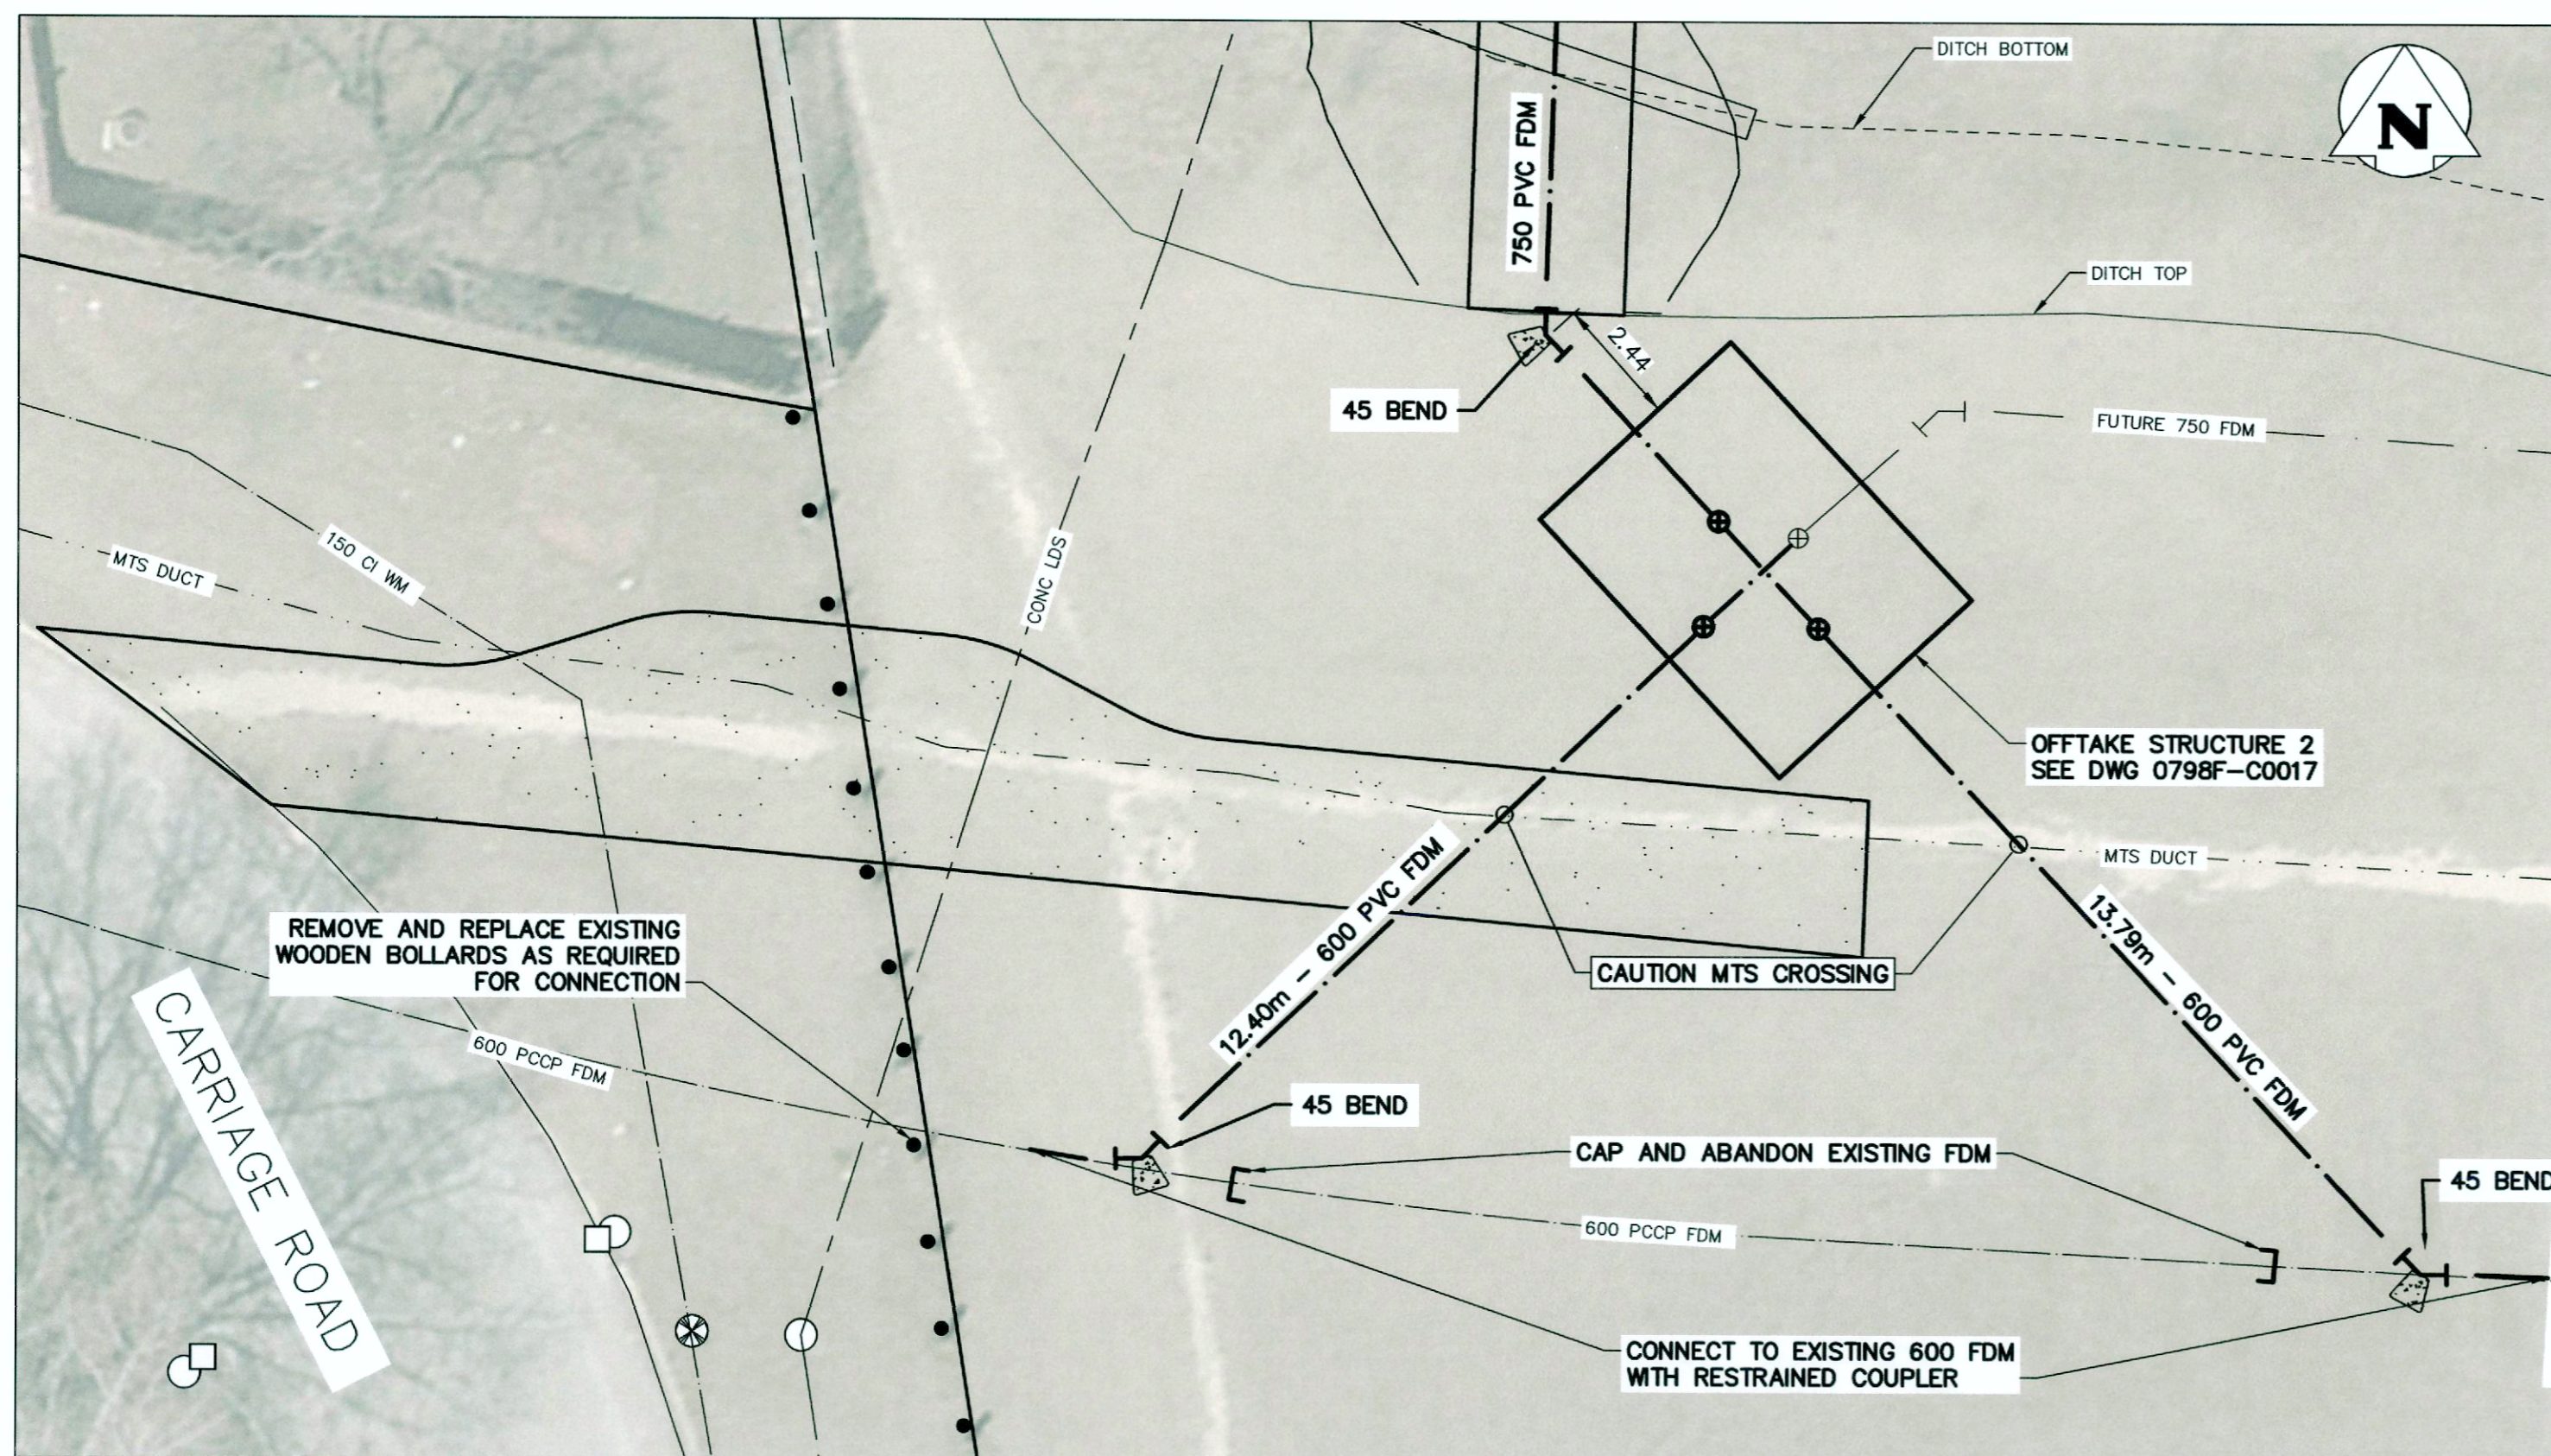

OFFTAKE STRUCTURE 2 EXTERNAL PIPING DETAIL

SCALE 1:125

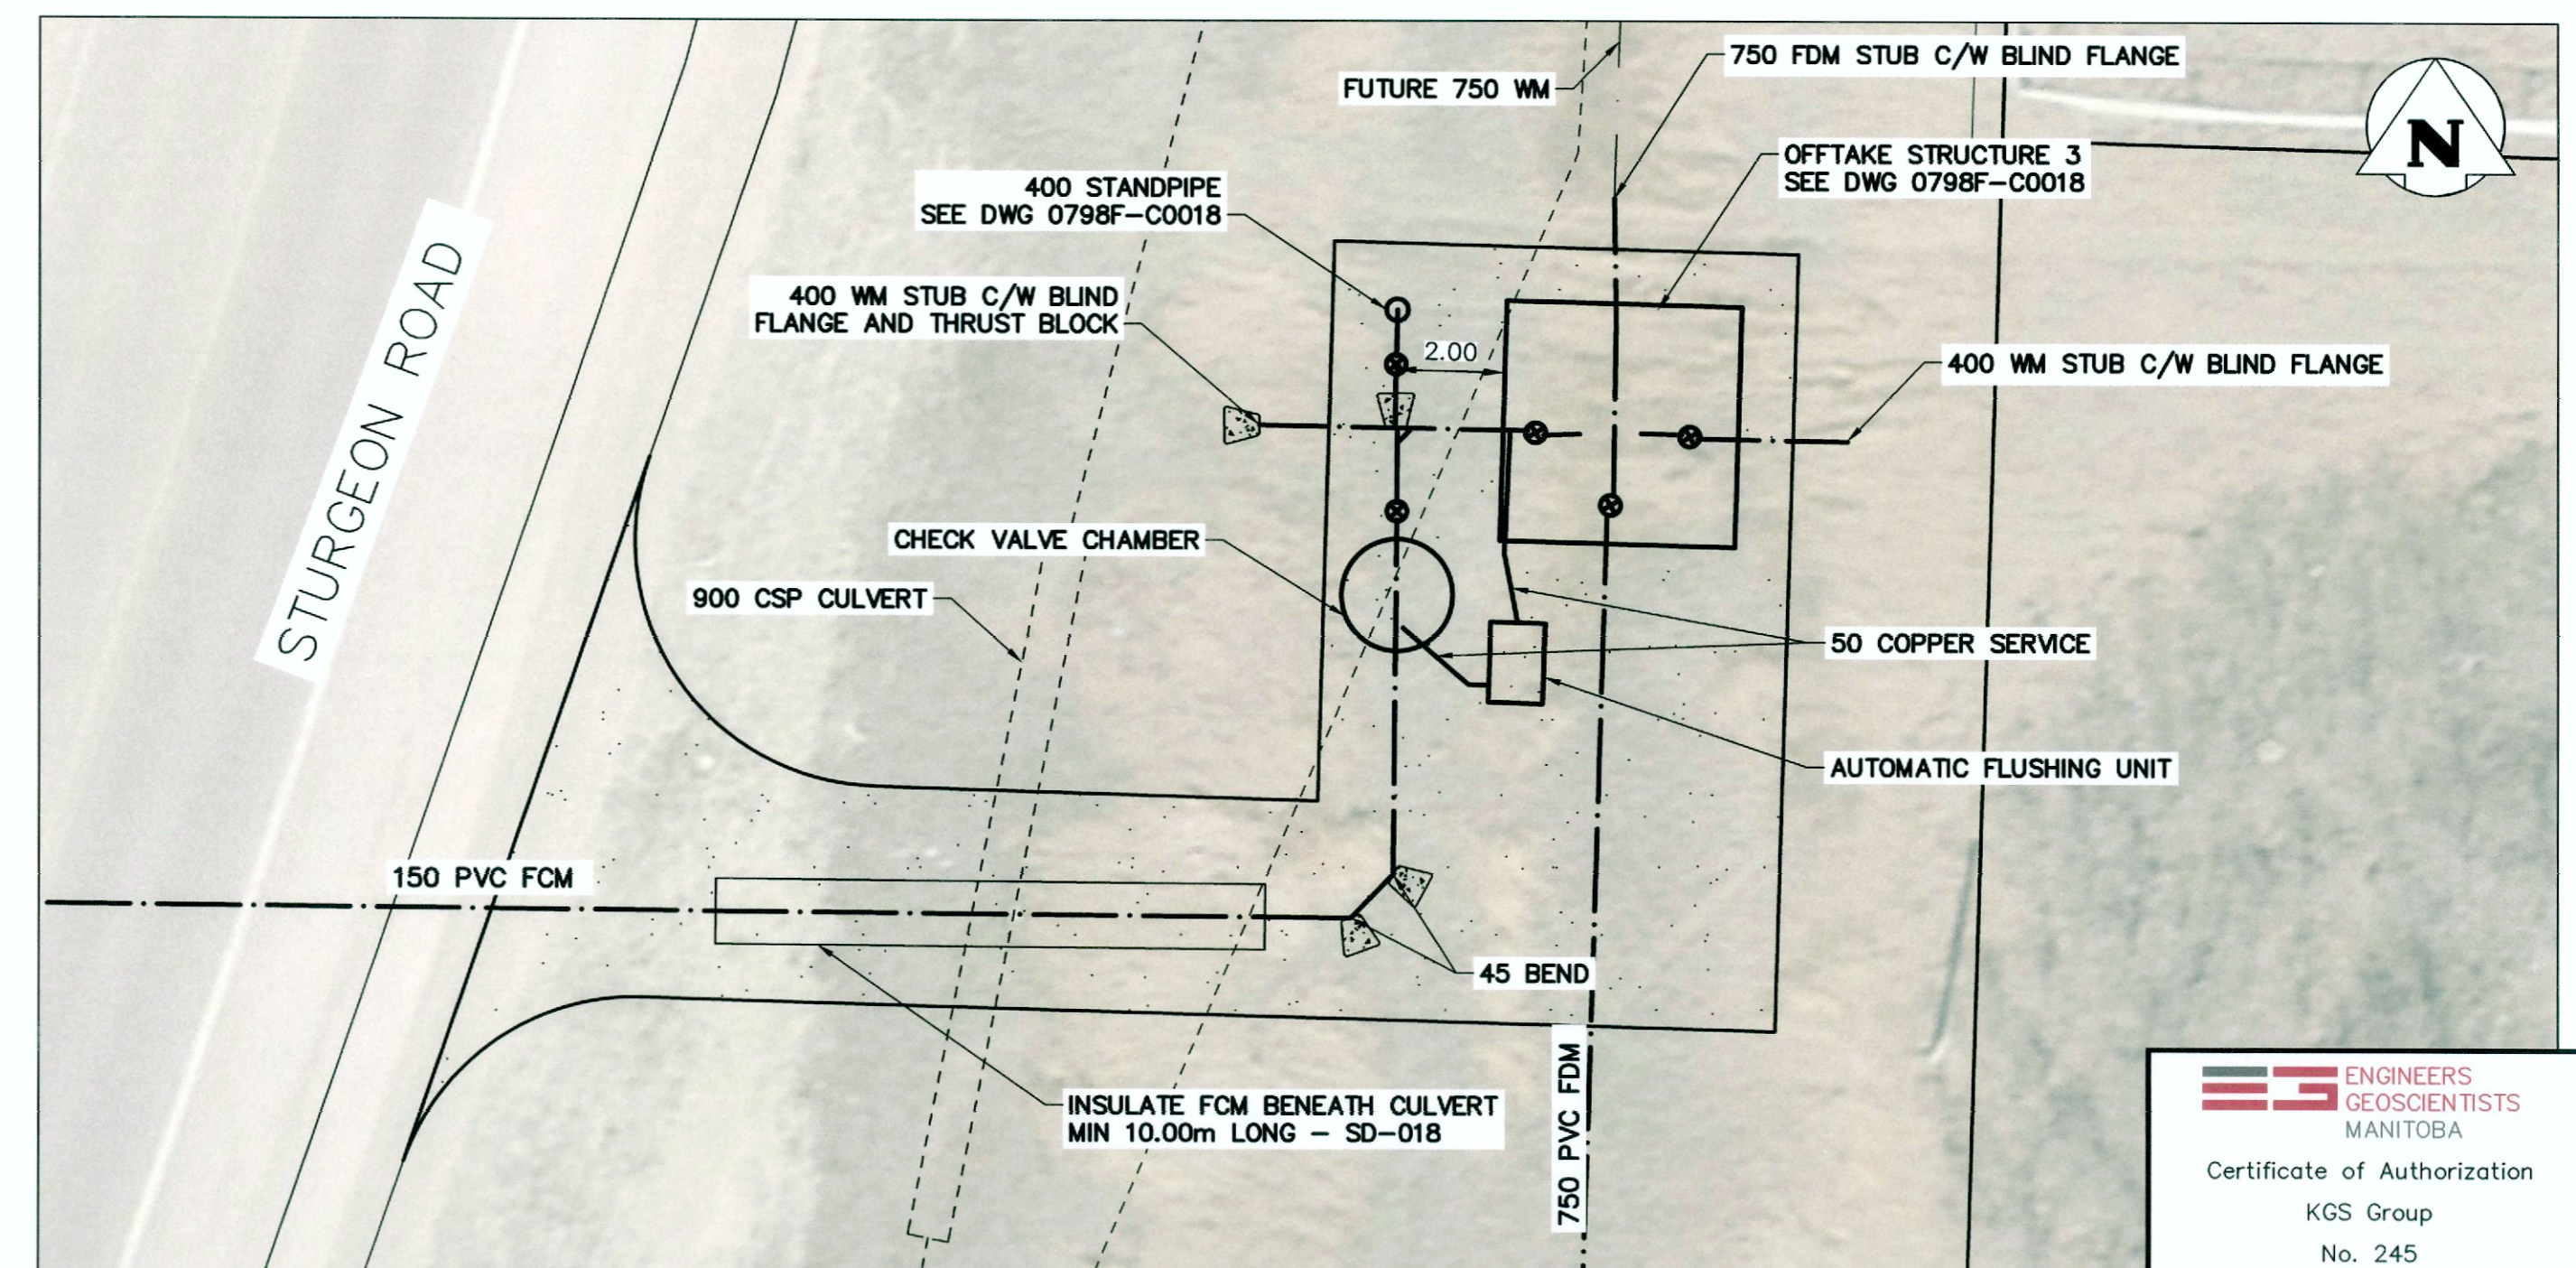

OFFTAKE STRUCTURE 3 EXTERNAL PIPING DETAIL


SCALE 1:125

ENGINEERS
GEOSCIENTISTS
MANITOBA
Certificate of Authorization
KGS Group
No. 245

ISSUED FOR TENDER
NOT TO BE USED FOR CONSTRUCTION

FOR INDEX SEE
1-0798F-D0002-001

METRIC
WHOLE NUMBERS INDICATE MILLIMETRES
DECIMALIZED NUMBERS INDICATE METRES

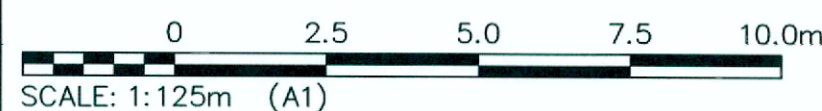

SCALE: 1:125m (A1)

PROPERTY LIMITS
DELINEATION

DELINEATION OF PROPERTY LIMITS AS SHOWN ON THIS DWG DOES NOT REPRESENT A "LEGAL SURVEY". KGS GROUP MAKES NO REPRESENTATION OR WARRANTY AS TO THE ACCURACY OF PROPERTY LIMITS DELINEATED ON THIS DWG, NOR ON THE DIMENSIONAL ACCURACY OF DWG FEATURES RELATIVE TO THOSE PROPERTY LIMITS.

WARNING

IF POWER EQUIPMENT OR EXPLOSIVES ARE TO BE USED FOR EXCAVATION ON THIS PROJECT THE CONTRACTOR MUST:

- 1) NOTIFY THE GAS COMPANY OF THE PROPOSED LOCATION OF EXCAVATION.
- 2) TAKE PRECAUTION TO AVOID DAMAGE TO GAS COMPANY INSTALLATIONS.

SEE PROVINCIAL REGULATION 210/72 FOR DETAILS

LOCATION APPROVED
UNDERGROUND STRUCTURES

SUPV. U/G STRUCTURES COMMITTEE DATE

NOTE:

LOCATION OF UNDERGROUND STRUCTURES AS SHOWN ARE BASED ON THE BEST INFORMATION AVAILABLE. BUT NO GUARANTEE IS GIVEN THAT ALL EXISTING UTILITIES ARE SHOWN OR THAT THE GIVEN LOCATIONS ARE EXACT. CONFIRMATION OF EXISTENCE AND EXACT LOCATION OF ALL SERVICES MUST BE OBTAINED FROM THE INDIVIDUAL UTILITIES BEFORE PROCEEDING WITH CONSTRUCTION.

VERTICAL DATUM: CGVD28 (HT2.0 Geoid)

HORIZONTAL DATUM: NAD83 (June 1990), Zone 14

NO.	REVISIONS	DATE (YYYY/MM/DD)	BY
1	ISSUED WITH ADDENDUM 2	24/05/13	GTH
0	ISSUED FOR TENDER	24/04/26	GTH



DESIGNED BY: GTH
CHECKED BY: RBO
DRAWN BY: GTH
APPROVED BY: RBO
SCALE: HORIZONTAL AS NOTED
VERTICAL: VERTICAL
DATE: 2024 05 13
PLOT DATE: 2024 05 13

ENGINEER'S SEAL
PROVINCE OF MANITOBA
G.P. HEINRICHS
Member
38162
CONSULTANT DRAWING NUMBER
C-4A-119

THE CITY OF WINNIPEG
WATER AND WASTE DEPARTMENT
ENGINEERING DIVISION

CENTREPORT SOUTH REGIONAL WATER AND WASTEWATER
SERVICING - PHASE 1A CONTRACT 4A - FEEDER MAIN
OFFTAKE STRUCTURE SITE DETAILS

SHEET 22 OF 34
CITY DRAWING NUMBER
1-0798F-C0016-001

BID OPP: 220-2024
CONTRACT NUMBER: 4A

FILE PATH: U:\FMS\23-0107-009\
FILE NAME: 23-0107-009_C4A_Feedermain_C117-120.dwg