



- DIMENSIONS AND LAYOUT IS APPROXIMATE ONLY. ALL DIMENSIONS AND LAYOUT MUST BE CONFIRMED BY THE CONTRACTOR BEFORE COMMENCING WORK.
- SHOP DRAWINGS FOR CONCRETE STRUCTURES SHALL BE COORDINATED WITH ALL MECHANICAL SHOP DRAWINGS TO ENSURE PROPER FIT AND LOCATION.
- SEE DRAWING 1-0798B-C0008-001 FOR BLOW OFF ASSEMBLY AND DRAIN ASSEMBLY DETAIL.

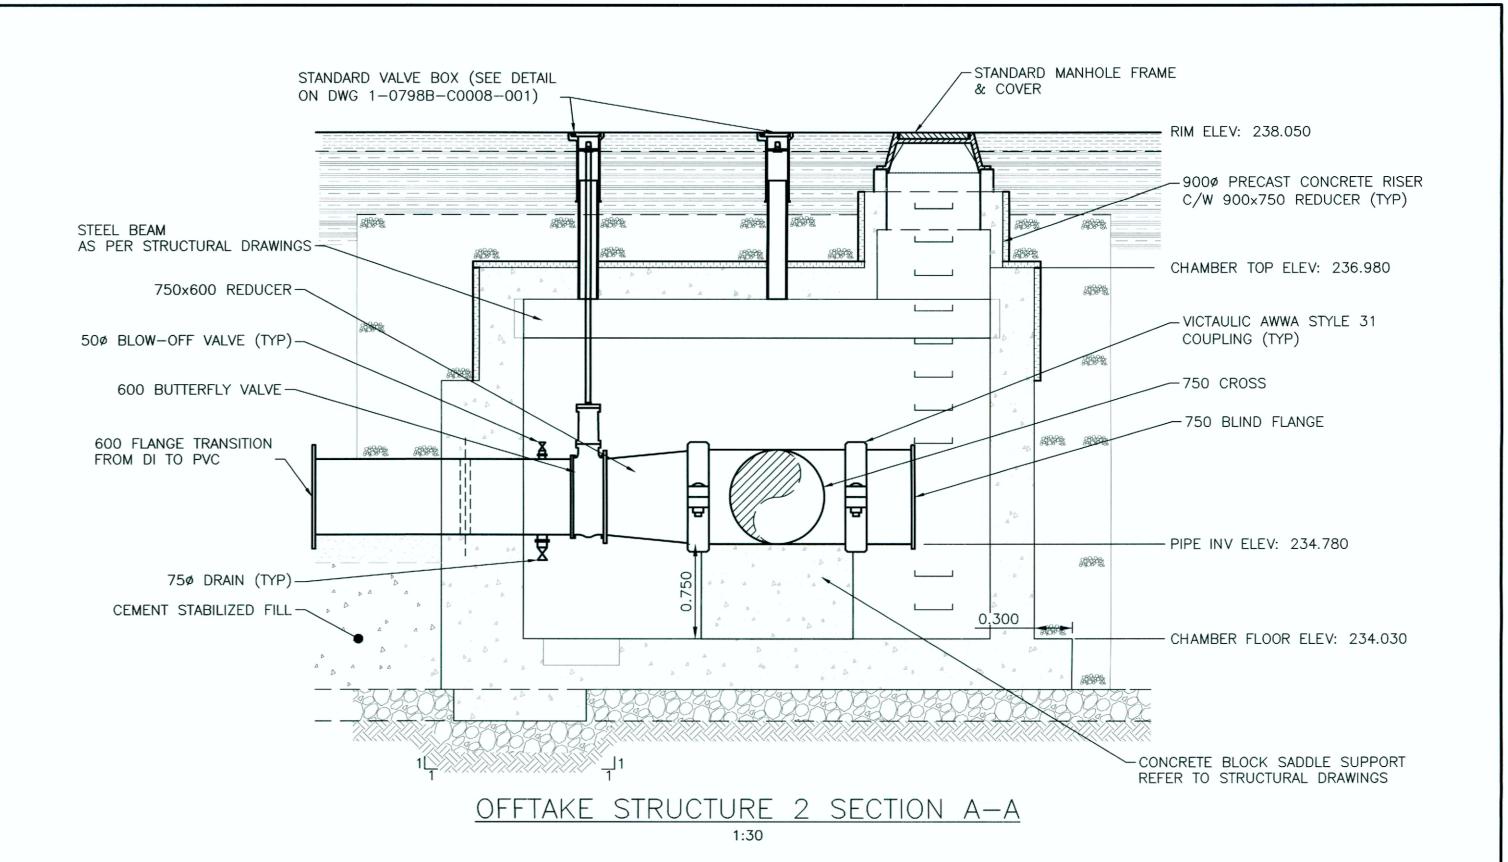

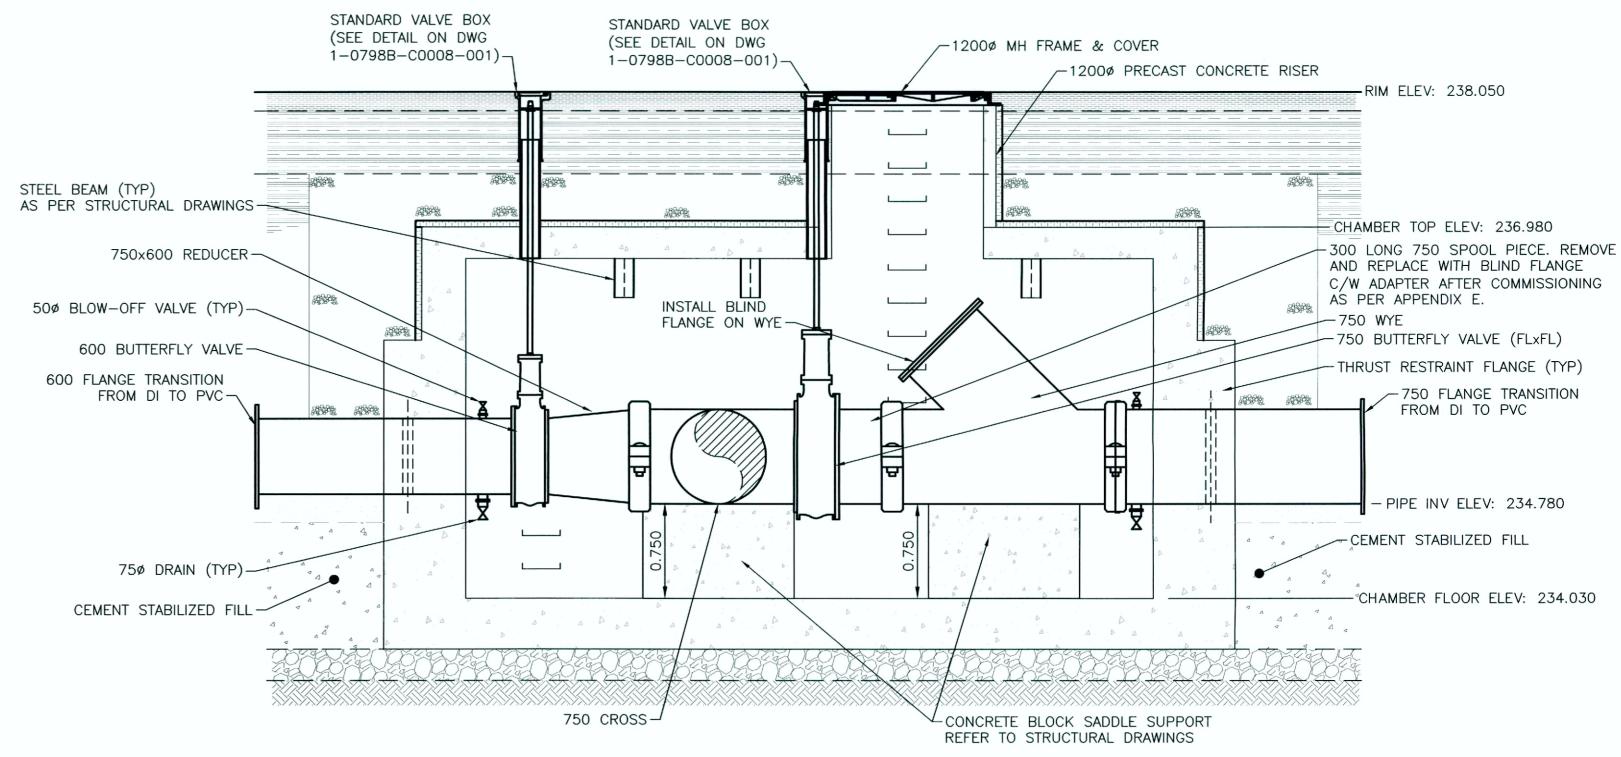

OFFTAKE STRUCTURE 2 SECTION B-B



METRIC WHOLE NUMBERS INDICATE MILLIMETRES DECIMALIZED NUMBERS INDICATE METRES ENGINEERS GEOSCIENTISTS MANITOBA Certificate of Authorization KGS Group No. 245

WARNING IF POWER EQUIPMENT OR EXPLOSIVES ARE TO BE USED FOR EXCAVATION ON THIS PROJECT THE CONTRACTOR MUST: 1) NOTIFY THE GAS COMPANY OF THE PROPOSED LOCATION OF EXCAVATION. 2) TAKE PRECAUTION TO AVOID DAMAGE TO GAS COMPANY INSTALLATIONS.

SEE PROVINCIAL REGULATION 210/72 FOR DETAILS

LOCATION APPROVED UNDERGROUND STRUCTURES SUPV. U/G STRUCTURES DATE NOTE: LOCATION OF UNDERGROUND STRUCTURES AS SHOWN ARE BASED ON THE BEST INFORMATION AVAILABLE BUT NO GUARANTEE IS GIVEN THAT ALL EXISTING UTILITIES ARE SHOWN OR THAT THE GIVEN LOCATIONS ARE EXACT. CONFIRMATION OF

EXISTENCE AND EXACT LOCATION OF ALL

KGS HORIZONTAL DATUM: NAD83 (June 1990), Zone 14 CHECKED DESIGNED APPROVED 780 DRAWN GTH RELEASED FOR SCALE: CONSTRUCTION ISSUED WITH ADDENDUM 4 HORIZONTAL AS NOTED 24/05/16 GTH VERTICAL ISSUED FOR TENDER 24/04/26 SERVICES MUST BE OBTAINED FROM THE INDIVIDUAL UTILITIES BEFORE PROCEEDING WITH CONSTRUCTION. 2024 05 16 DATE YYYY/MM/DD REVISIONS DATE

VERTICAL DATUM: CGVD28 (HT2.0 Geoid)

ENGINEER'S SEAL Sugar-3 HEÏNRICHS Member 38162 CONSULTANT DRAWING NUMBER C-4A-121

Winnipeg

THE CITY OF WINNIPEG WATER AND WASTE DEPARTMENT ENGINEERING DIVISION

CENTREPORT SOUTH REGIONAL WATER AND WASTEWATER SHEET 24 OF 34 SERVICING - PHASE 1A CONTRACT 4A - FEEDER MAIN CITY DRAWING NUMBER OFFTAKE STRUCTURE 2 DETAILS

1-0798F-C0018-001

FILE PATH: U:\FMS\23-0107-009\
FILE NAME: 23-0107-009\_C4A\_Feedermain\_COV-IND-DET.dwg CONTRACT NUMBER: 4A