



AIR GAP MANHOLE DETAIL  
1:30

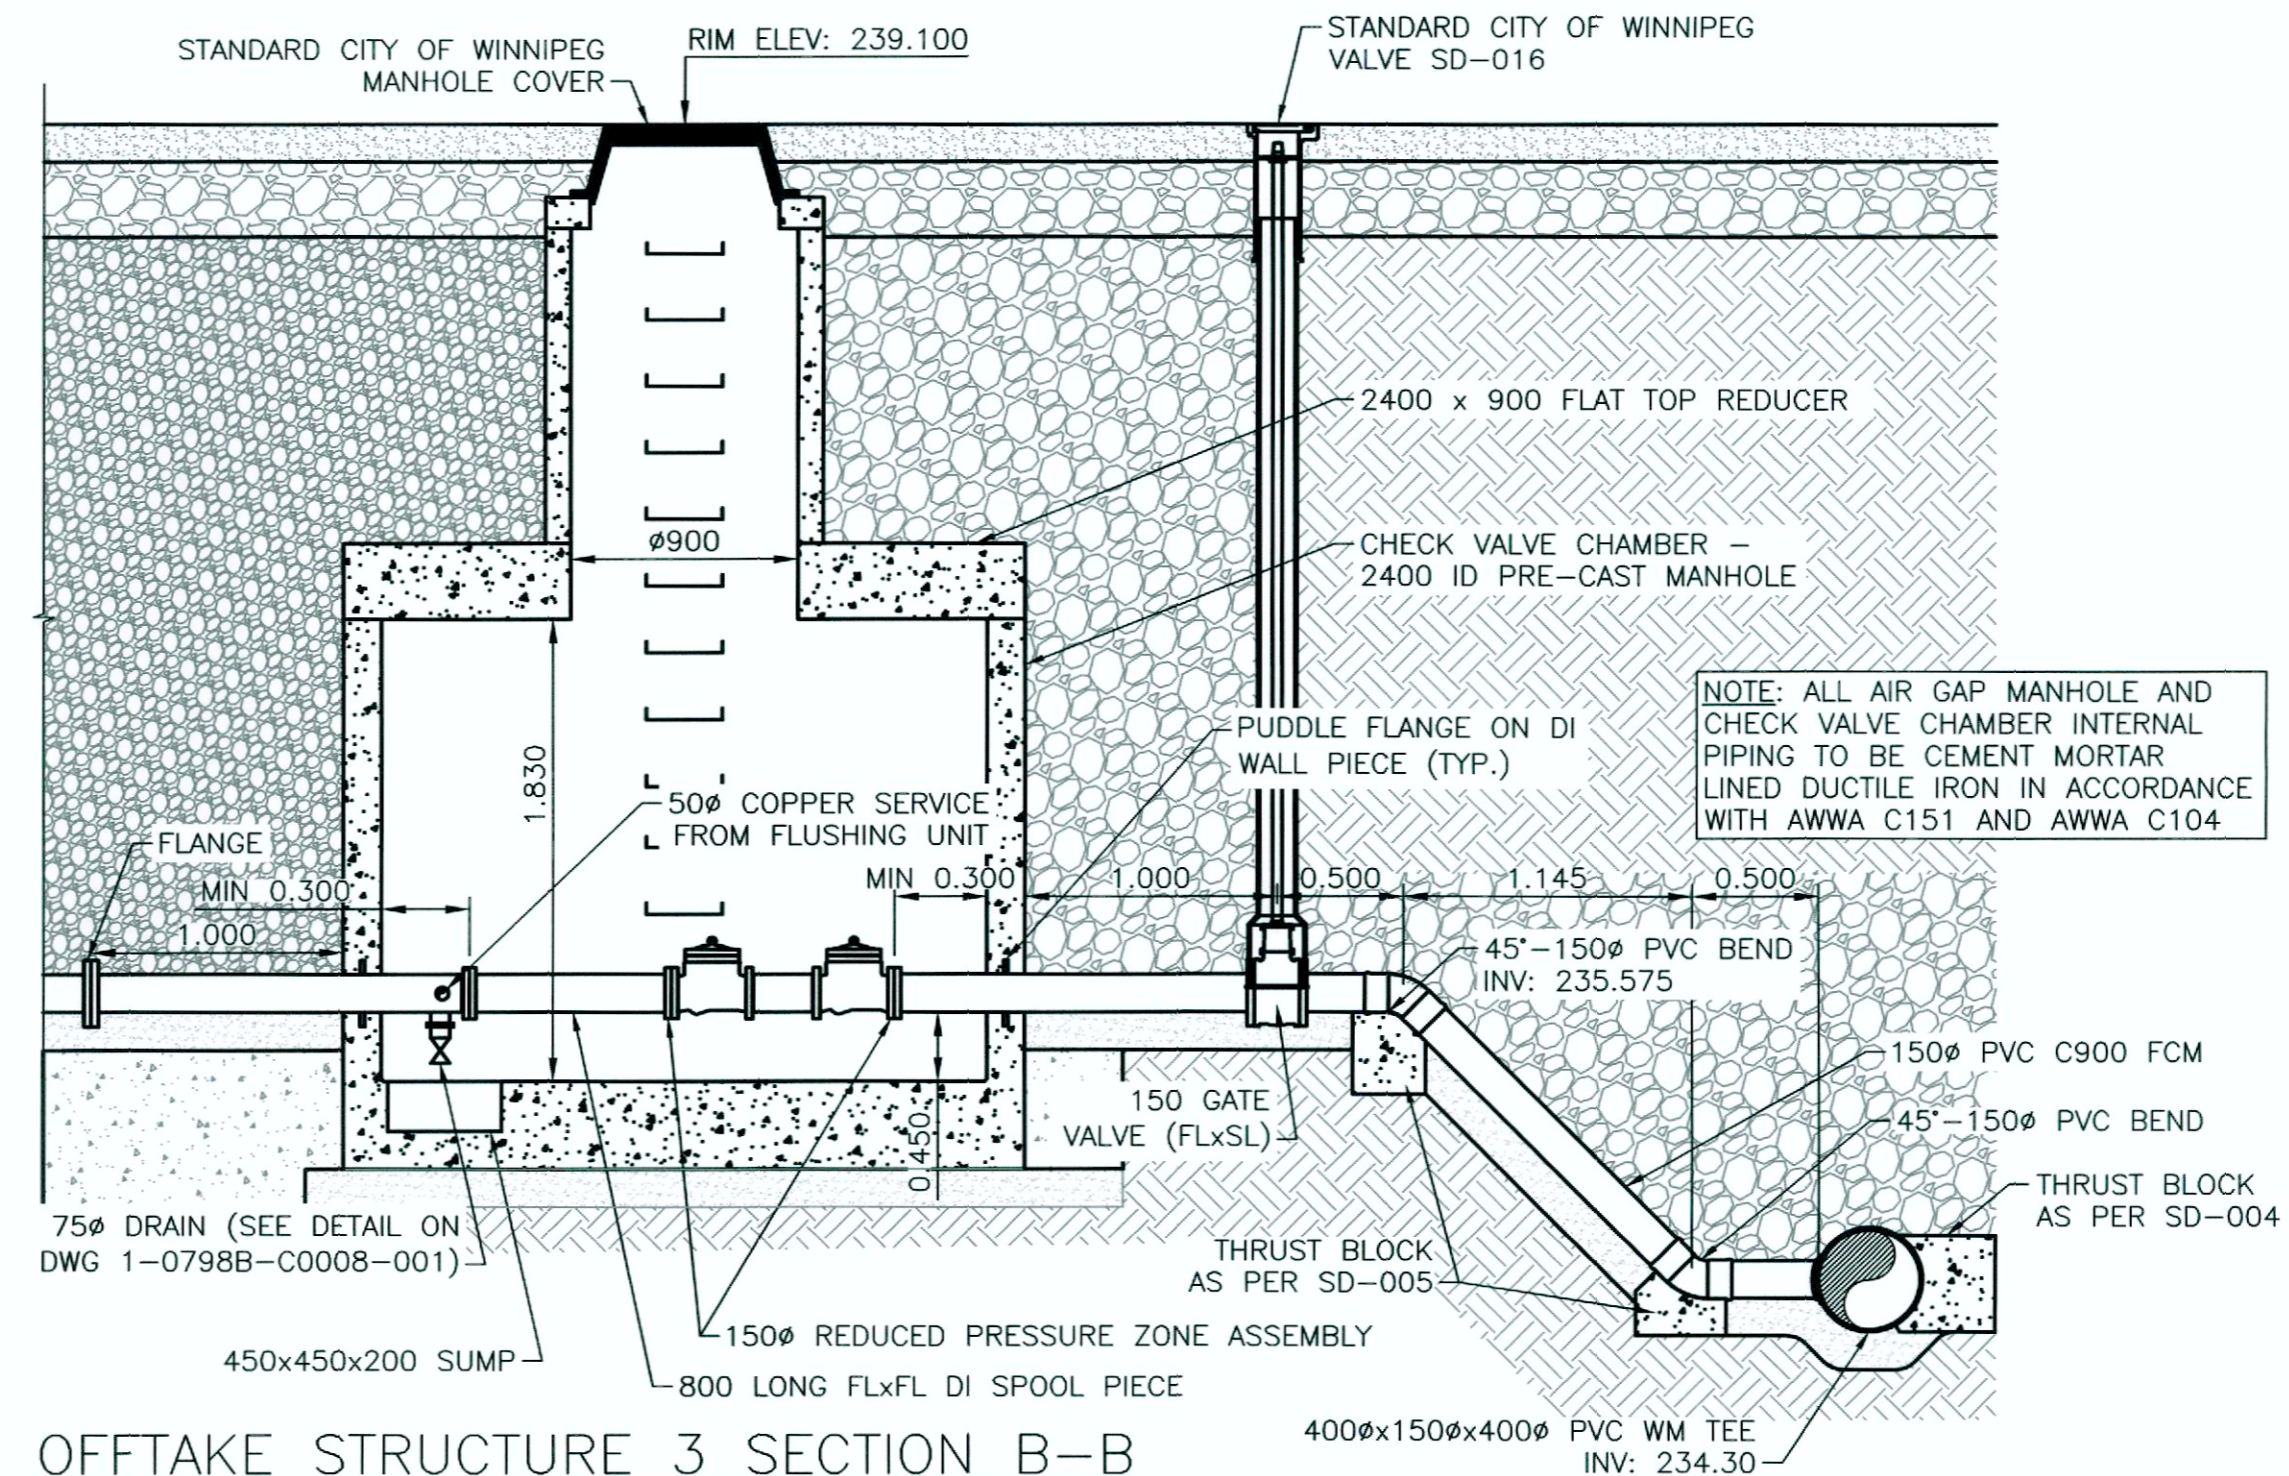

OFFTAKE STRUCTURE 3 SECTION B-B  
1:30

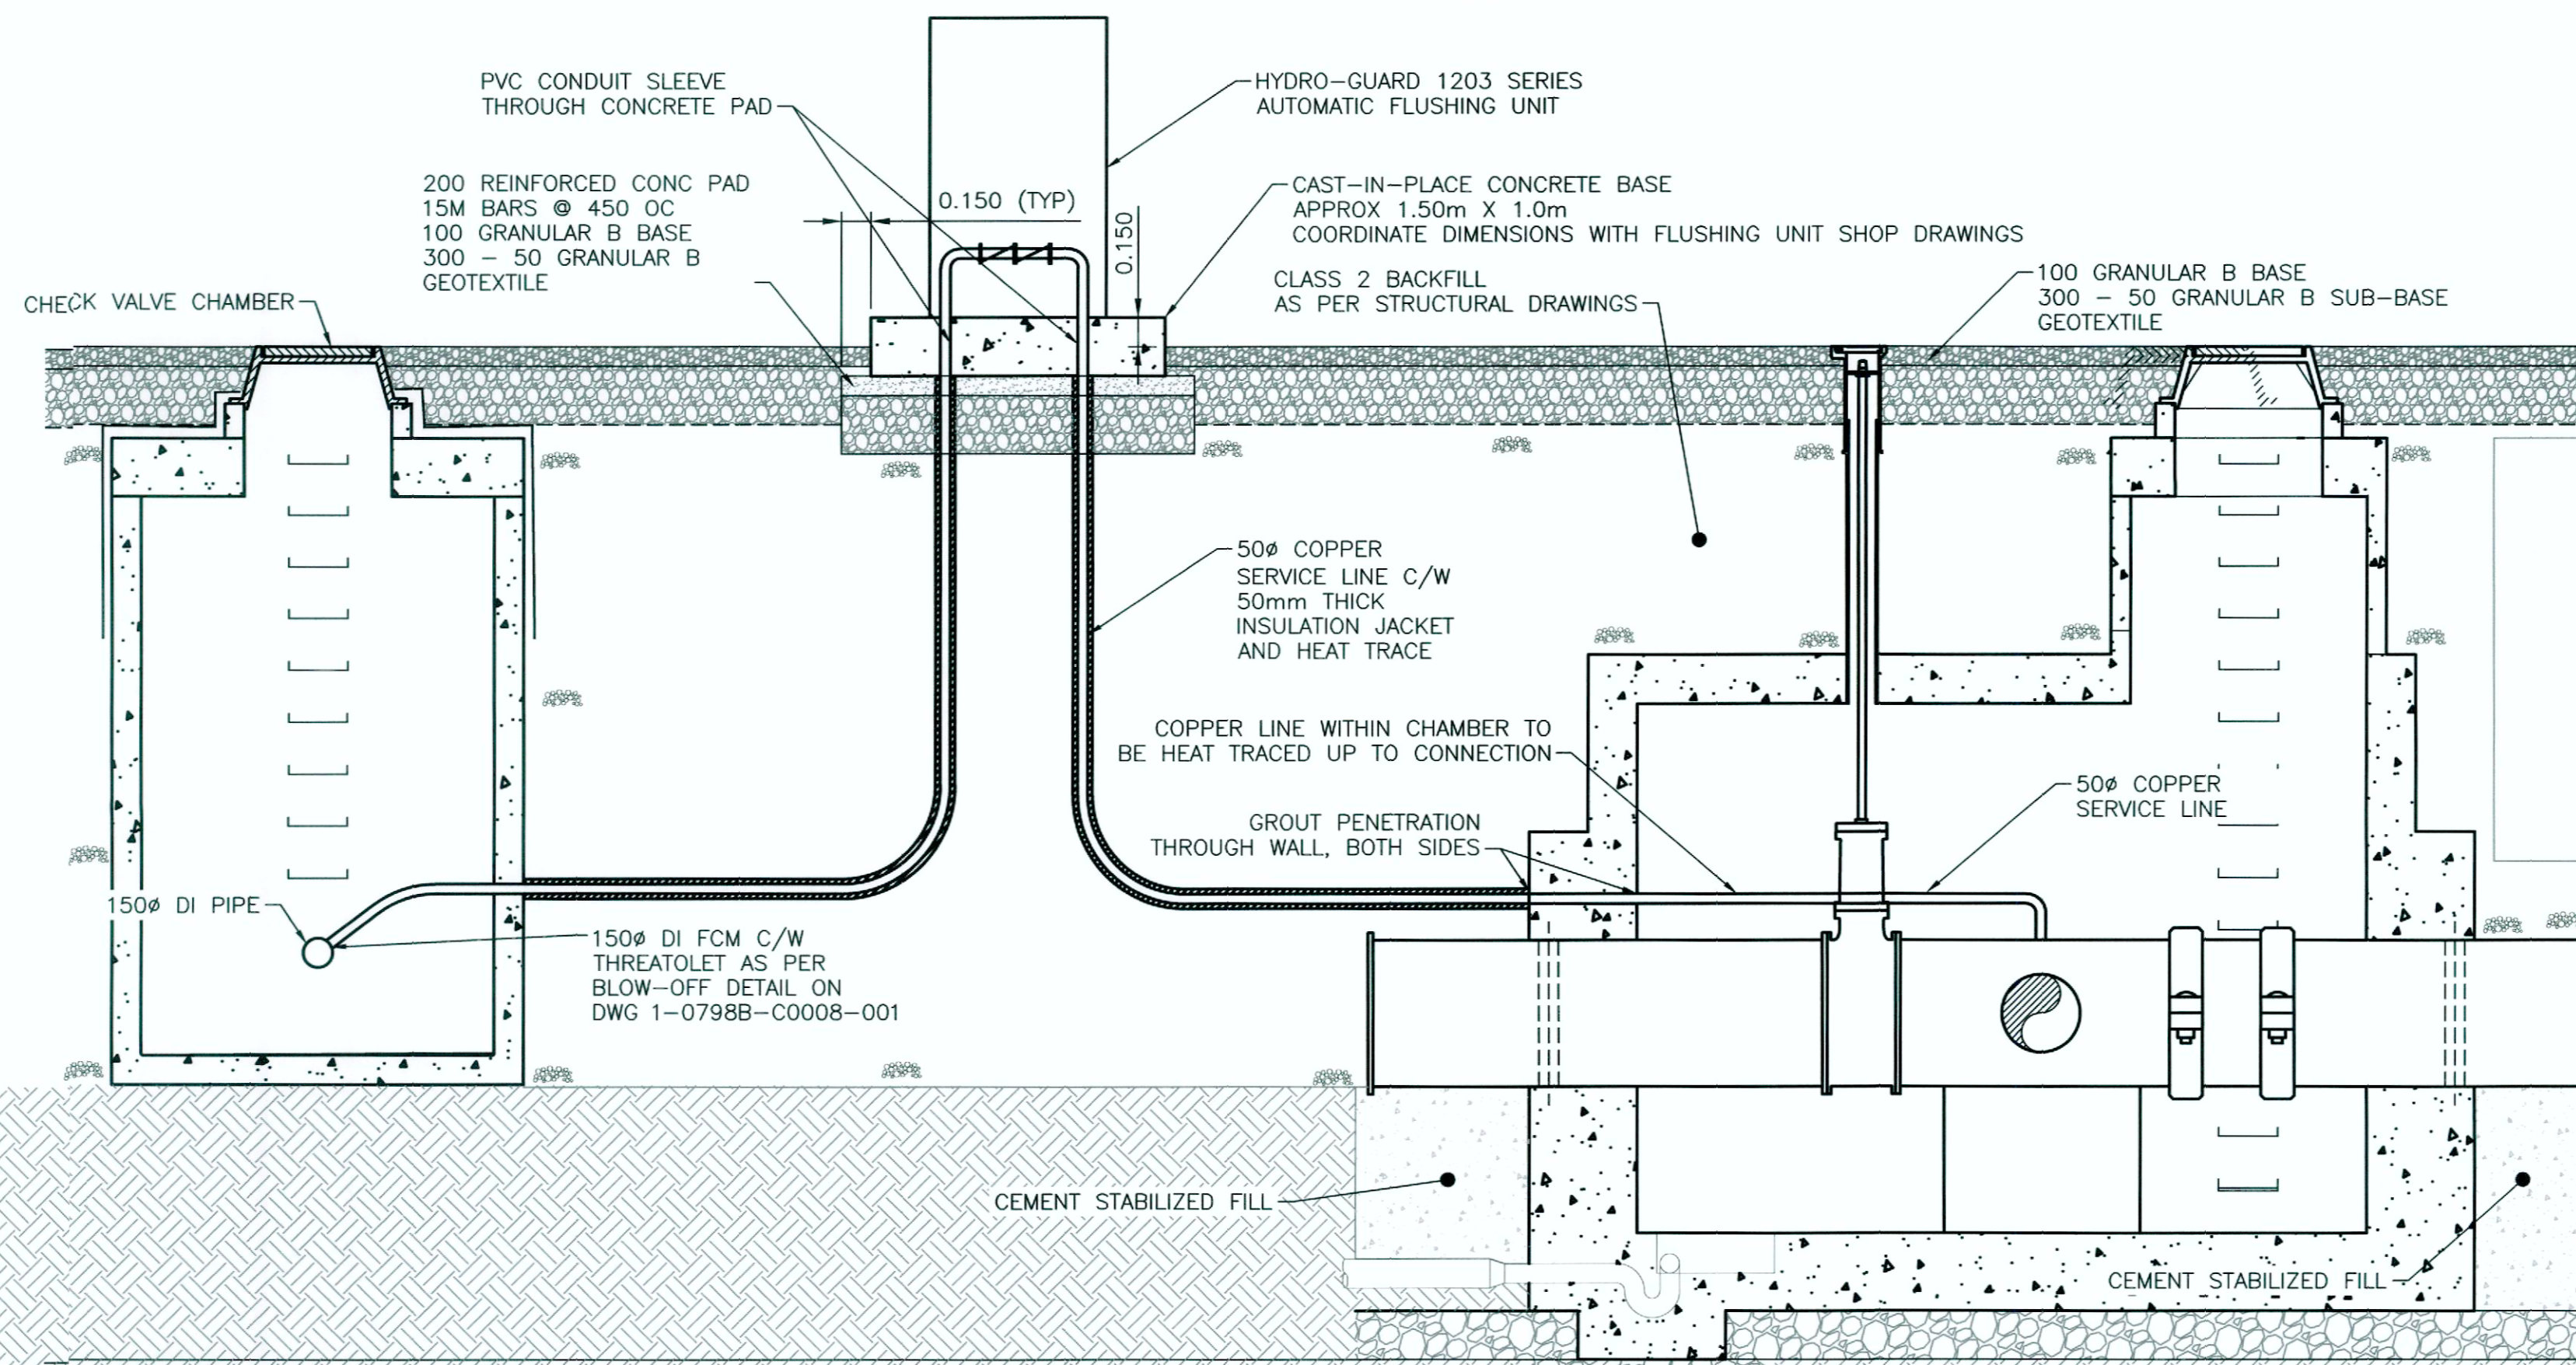

OFFTAKE STRUCTURE 3 SECTION C-C - FLUSHING UNIT DETAIL  
N.T.S.

ISSUED FOR TENDER  
NOT TO BE USED FOR CONSTRUCTION

FOR INDEX SEE  
1-0798F-D002-001

METRIC  
WHOLE NUMBERS INDICATE MILLIMETRES  
DECIMALIZED NUMBERS INDICATE METRES

ENGINEERS  
GEOSCIENTISTS  
MANITOBA  
Certificate of Authorization  
KGS Group  
No. 245

**WARNING**  
IF POWER EQUIPMENT OR EXPLOSIVES ARE TO BE USED FOR EXCAVATION ON THIS PROJECT THE CONTRACTOR MUST:  
1) NOTIFY THE GAS COMPANY OF THE PROPOSED LOCATION OF EXCAVATION.  
2) TAKE PRECAUTION TO AVOID DAMAGE TO GAS COMPANY INSTALLATIONS.  
SEE PROVINCIAL REGULATION 210/72 FOR DETAILS

**LOCATION APPROVED**  
UNDERGROUND STRUCTURES  
SUPV. U/G STRUCTURES COMMITTEE DATE  
NOTE:  
LOCATION OF UNDERGROUND STRUCTURES AS SHOWN ARE BASED ON THE BEST INFORMATION AVAILABLE BUT NO GUARANTEE IS GIVEN THAT ALL EXISTING UTILITIES ARE SHOWN OR THAT THE GIVEN LOCATIONS ARE EXACT. CONFIRMATION OF EXISTENCE AND EXACT LOCATION OF ALL SERVICES MUST BE OBTAINED FROM THE INDIVIDUAL UTILITIES BEFORE PROCEEDING WITH CONSTRUCTION.

VERTICAL DATUM: CGVD28 (HT2.0 Geoid)	
HORIZONTAL DATUM: NAD83 (June 1990), Zone 14	
NO.	REVISIONS
2	ISSUED WITH ADDENDUM 4
1	ISSUED WITH ADDENDUM 2
0	ISSUED FOR TENDER
DATE (YYYY/MM/DD)	BY
24/05/16	GTH
24/05/13	GTH
24/04/26	GTH

<b>KGS GROUP</b>	
DESIGNED BY	GTH
CHECKED BY	RBO
DRAWN BY	GTH
APPROVED BY	RBO
SCALE:	HORIZONTAL AS NOTED
VERTICAL:	
DATE	2024 05 16
DATE	YYYY/MM/DD
PLOT DATE:	2024 05 16

ENGINEER'S SEAL  
PROVINCE OF MANITOBA  
G. J. HEINRICHS  
Member  
38162  
REGISTERED PROFESSIONAL ENGINEER  
CONSULTANT DRAWING NUMBER  
C-4A-123

THE CITY OF WINNIPEG  
WATER AND WASTE DEPARTMENT  
ENGINEERING DIVISION  
CENTREPORT SOUTH REGIONAL WATER AND WASTEWATER  
SERVICING - PHASE 1A CONTRACT 4A - FEEDER MAIN  
OFFTAKE STRUCTURE 3  
SECTION VIEWS  
SHEET 26 OF 34  
CITY DRAWING NUMBER  
1-0798F-C0020-001