


MATERIAL NOTES

1. ALL WORK TO CONFORM TO CURRENT CITY OF WINNIPEG STANDARD CONSTRUCTION SPECIFICATIONS AND DETAILS UNLESS OTHERWISE NOTED.
2. DO NOT SCALE DRAWING.
3. PROTECT EXISTING TREES TO REMAIN, TYP.

LEGEND

- 1 SUPPLY & INSTALL AGES 2-12 PLAY EQUIPMENT
- 2 SUPPLY & INSTALL 8' TALL TWO-BAY SWING SET W/ BELT SEATS
- 3 SUPPLY & INSTALL 6' TALL SINGLE BAY ARCH SWING W/ BUCKET SEATS
- 4 SUPPLY & INSTALL MIN 300mm DEPTH ENGINEERED WOOD FIBRE SAFETY SURFACING AS PER SCD-650 C/W DRAINAGE LAYER AS PER MANUFACTURER'S SPECIFICATIONS (BROWN AREA, 365-434 SM) NOTE: SUBSURFACE DRAINAGE LINE WITHIN PLAY AREA IS SHOWN FOR REFERENCE ONLY - CONTRACTOR MAY ADJUST. **OPTIONAL EXPANSION OF PLAY AREA - IF POSSIBLE WITHIN SPECIFIED BUDGET, SWINGS MAY BE SHIFTED TO THE NORTH TO EXPAND PLAY AREA (69 SM MAX)**
- 5 SUPPLY & INSTALL SUBSURFACE DRAINAGE AS PER SCD-661 FROM PLAY AREA TIED INTO NEW DRAIN BASIN (SCD-668) (35 LM)
- 6 SUPPLY & INSTALL SUBSURFACE DRAINAGE (200mm DUAL-WALL RIGID HDPE PIPE) C/W NEW DRAIN BASIN (SCD-668) TIED INTO EXISTING CATCH BASIN (75 LM)
- 7 SUPPLY & INSTALL TWO-TIER TIMBER EDGING AS PER SCD-651A (36-53 LM) AND LUMBER EDGING AGAINST FENCE AS PER DETAIL 1/N.10-Q5 (47-53 LM)
- 8 SUPPLY & INSTALL ASPHALT PATHWAYS (152 TONNE) C/W SEPARATION GEOTEXTILE (780 SM), SUB-BASE (357 TONNE), AND BASE COURSE (42 CM) AS PER SCD-648
- 9 SUPPLY & INSTALL ACCESSIBLE ROLLED ASPHALT EDGE AS PER DETAIL 3/N.10-Q5
- 10 SUPPLY & INSTALL ASPHALT SPORT COURT (120 TONNE) AS PER SCD-305 C/W SEPARATION GEOGRID/GEOTEXTILE (567 SM), SUB-BASE (450 TONNE), BASE COURSE (102 CM), ACRYLIC SURFACING (567 SM), AND LINE PAINTING AS PER SCD-320
- 11 SUPPLY & INSTALL NEW BASKETBALL STANDARDS & HOOPS AS PER SCD-300
- 12 SUPPLY & INSTALL ACRYLIC SURFACING IN POOL AREA (144 SM)
- 13 SUPPLY & INSTALL 8X8 SQUARE POST BOLLARDS AS PER SCD-105B1 (11) AND CHAIN FENCING FOR VEHICLE ACCESS AS PER SCD-105G1
- 14 SUPPLY & INSTALL NEW SITE FURNITURE: 6 COMPOSITE BENCHES (SCD-121A), 1 PICNIC TABLE (SCD-122), 3 ACCESSIBLE PICNIC TABLES (SCD-122A), 2 WASTE RECEPTACLES (SCD-119), AND 1 DOUBLE SIDED PARK SIGN (SCD-153)
- 15 SUPPLY & INSTALL 1.2M HT. CHAIN LINK FENCING AROUND POOL AND PLAY AREA (66LM) C/W A LOCKABLE PEDESTRIAN ACCESS GATE AND CHAIN LINK VEHICLE GATE
- 16 SUPPLY & INSTALL 3M HT. CHAIN LINK FENCING AROUND BASKETBALL COURT (57 LM)
- 17 SUPPLY & INSTALL WOOD CHIP MULCH (61 SM)
- 18 SUPPLY & INSTALL SOIL AND SOD (1,743 SM)

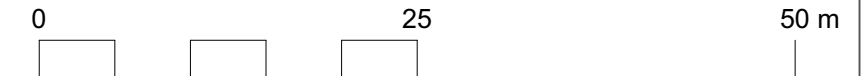

CONTRACTOR TO CONFIRM ALL DIMENSIONS AND REPORT ANY DISCREPANCIES TO CONTRACT ADMINISTRATOR PRIOR TO CONSTRUCTION. LOCATION OF UNDERGROUND STRUCTURES AS SHOWN ARE BASED ON THE BEST INFORMATION AVAILABLE BUT NO GUARANTEE IS GIVEN THAT ALL EXISTING UTILITIES ARE SHOWN OR THAT THE GIVEN LOCATIONS ARE EXACT. CONFIRMATION OF EXISTENCE AND EXACT LOCATION OF ALL SERVICES MUST BE OBTAINED FROM THE INDIVIDUAL UTILITIES BEFORE PROCEEDING WITH CONSTRUCTION.

DRAWING TITLE Northwood Community Centre Playground and Basketball Court Materials Plan		DRAWING NO. N.10-Q2
SITE ADDRESS 1415 Burrows Ave.		BID OPPORTUNITY NO. 24-2024



THE CITY OF WINNIPEG
Planning, Property and Development Department
Planning and Land Use Division
Unit 15 - 30 Fort Street, Winnipeg, MB, (R3C 4X5)

DESIGNED BY	CHECKED BY	MANAGER, PARK AND OPEN SPACES	DATE
DRAWN BY IM	APPROVED BY		
HORIZ. SCALE VERT. SCALE 1:500		MANAGER, PLANNING AND LAND USE DIVISION	DATE
DATE January 2024			

06-01-23 Template.mcd Monday, January 23, 2006