


**LAYOUT NOTES**


1. ALL WORK TO CONFORM TO CURRENT CITY OF WINNIPEG STANDARD CONSTRUCTION SPECIFICATIONS AND DETAILS UNLESS OTHERWISE NOTED.
2. DIMENSIONS ARE IN METERS UNLESS OTHERWISE NOTED.
3. DO NOT SCALE DRAWING.
4. DIMENSIONS OF TIMBER EDGING ARE TO OUTSIDE OF EDGING.
5. GRID ORIGIN IS CENTRE OF WADING POOL DRAIN. GRIDLINE C LOCATED PERPENDICULAR TO GRIDLINE A WHERE GRIDLINE A INTERSECTS PARK FENCE
6. CONTRACTOR TO VERIFY DIMENSIONS AND CONFORMANCE OF SWING AND PLAY EQUIPMENT SAFETY ZONES AND REPORT ANY DISCREPANCIES TO CONTRACT ADMINISTRATOR.
7. ALL CURVES HIGHLIGHTED IN RED AND NOT LABELLED HAVE A RADIUS OF 2

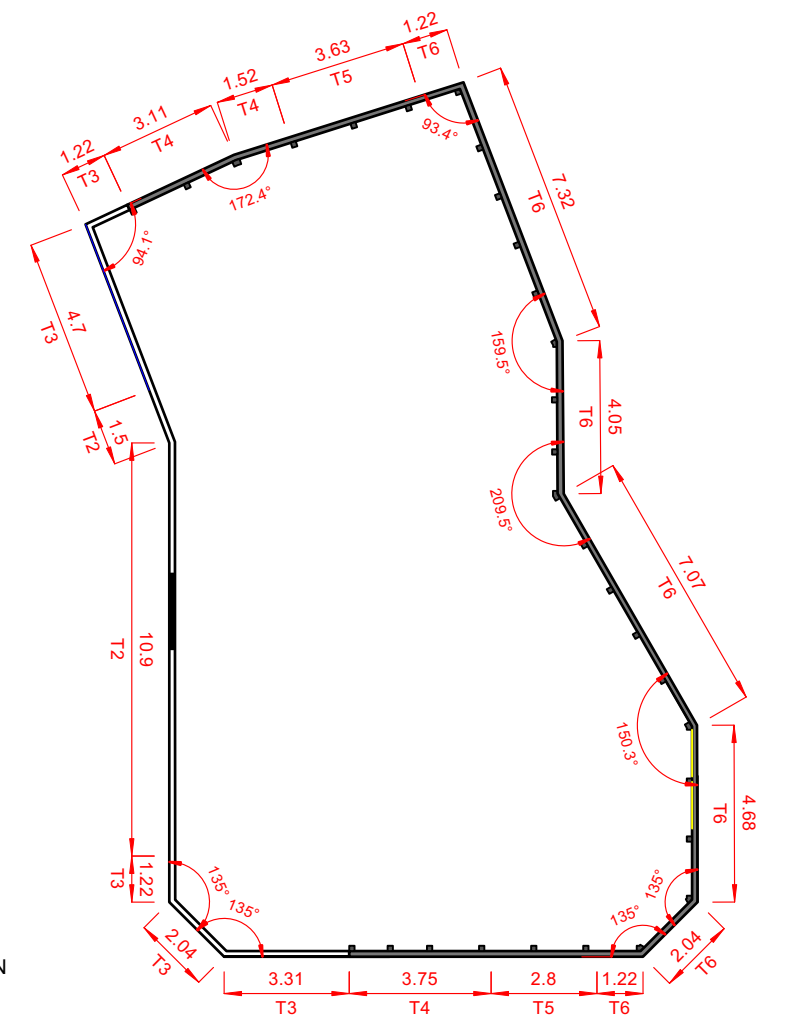

**2 TIMBER EDGE/ WALL LAYOUT**  
Scale: 1:200

- EXISTING LIGHT POST
- EXISTING CATCH BASIN
- EXISTING MANHOLE
- EXISTING CHAIN LINK FENCE
- SEWER LINE
- WATER LINE
- PROPERTY LINE

CONTRACTOR TO CONFIRM ALL DIMENSIONS AND REPORT ANY DISCREPANCIES TO CONTRACT ADMINISTRATOR PRIOR TO CONSTRUCTION. LOCATION OF UNDERGROUND STRUCTURES AS SHOWN ARE BASED ON THE BEST INFORMATION AVAILABLE BUT NO GUARANTEE IS GIVEN THAT ALL EXISTING UTILITIES ARE SHOWN OR THAT THE GIVEN LOCATIONS ARE EXACT. CONFIRMATION OF EXISTENCE AND EXACT LOCATION OF ALL SERVICES MUST BE OBTAINED FROM THE INDIVIDUAL UTILITIES BEFORE PROCEEDING WITH CONSTRUCTION.

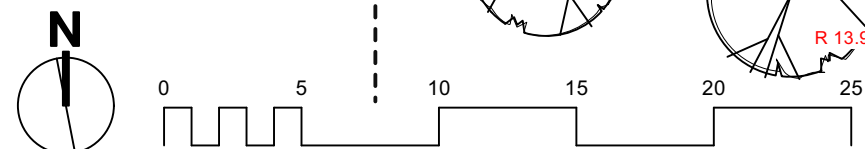

<p>THE CITY OF WINNIPEG Planning, Property and Development Department Planning and Land Use Division Unit 15 - 30 Fort Street, Winnipeg, MB, (R3C 4X5)</p>	DESIGNED BY	DL	CHECKED BY		DRAWING TITLE	DRAWING NO.
	DRAWN BY	DL	APPROVED BY		<b>John Steel Park</b>	<b>J.24-A6</b>
	HORIZ. SCALE	1:275		MANAGER, PARK AND OPEN SPACES	DATE	
	DATE	MARCH 2024		MANAGER, PLANNING AND LAND USE DIVISION	DATE	SITE ADDRESS <b>300 Westwood Drive</b>