

A1 SIZE 23.4" x 33.1" (594mm x 841mm)



# THE CITY OF WINNIPEG

## PUBLIC WORKS DEPARTMENT

### ENGINEERING DIVISION

# CITY OF WINNIPEG

## 2024 REGIONAL STREET RENEWAL PROGRAM

### UNIVERSITY CRESCENT LAND DRAINAGE SEWER INSTALLATION AND PAVEMENT RECONSTRUCTION

#### TENDER NO. 252-2024




#### UNIVERSITY CRESCENT CONCRETE PAVEMENT RECONSTRUCTION

DRAWING NO.	DRAWING NAME/TITLE
CT-00	COVER SHEET AND LOCATION PLAN
CT-01	CONSTRUCTION STAGING AND TRAFFIC MANAGEMENT - STAGE 1
CT-02	CONSTRUCTION STAGING AND TRAFFIC MANAGEMENT - STAGE 2
CT-03	CONSTRUCTION STAGING AND TRAFFIC MANAGEMENT - STAGE 3
CT-04	GEOMETRIC PLAN
CT-05	PLAN - DYSART ROAD TO STATION 0+545
CT-06	PLAN-PROFILE - STATION 0+545 TO STATION 0+670
CT-07	PLAN-PROFILE - STATION 0+670 TO STATION 0+790
CT-08	PLAN-PROFILE - STATION 0+790 TO STATION 0+900
CT-09	PLAN-PROFILE - STATION 0+900 TO STATION 1+000
CT-10	PLAN-PROFILE - STATION 1+000 TO STATION 1+110
CT-11	PLAN-PROFILE - STATION 1+110 TO THATCHER DRIVE
CT-12	CROSS SECTIONS AND DETAILS

#### UNIVERSITY CRESCENT LAND DRAINAGE SEWER INSTALLATION

DRAWING NO.	DRAWING NAME/TITLE
CU-01	DRAWING INDEX, DESIGN NOTES, LEGEND AND ABBREVIATIONS
CU-02	MH 18m N. OF N. P.L. OF BOHEMIER TRAIL TO 4m N. OF N. P.L. SIFTON ROAD
CU-03	4m N. OF N. P.L. SIFTON ROAD TO 30.7m S. OF S. P.L. MARKHAM ROAD
CU-04	30.7m S. OF S. P.L. MARKHAM ROAD TO 45.2m N. OF N. P.L. MARKHAM ROAD
CU-05	45.2m N. OF N. P.L. MARKHAM ROAD TO 155.2m N. OF N. P.L. MARKHAM ROAD
CU-06	155.2m N. OF N. P.L. MARKHAM ROAD TO 265.2m N. OF N. P.L. MARKHAM ROAD
CU-07	265.2m N. OF N. P.L. MARKHAM ROAD TO 44.4m S. OF S. P.L. THATCHER DRIVE
CU-08	PROPOSED 1800 LDS CROSSING - 177.6m N. OF N. PL. MARKHAM ROAD
CU-09	DETAIL SHEET

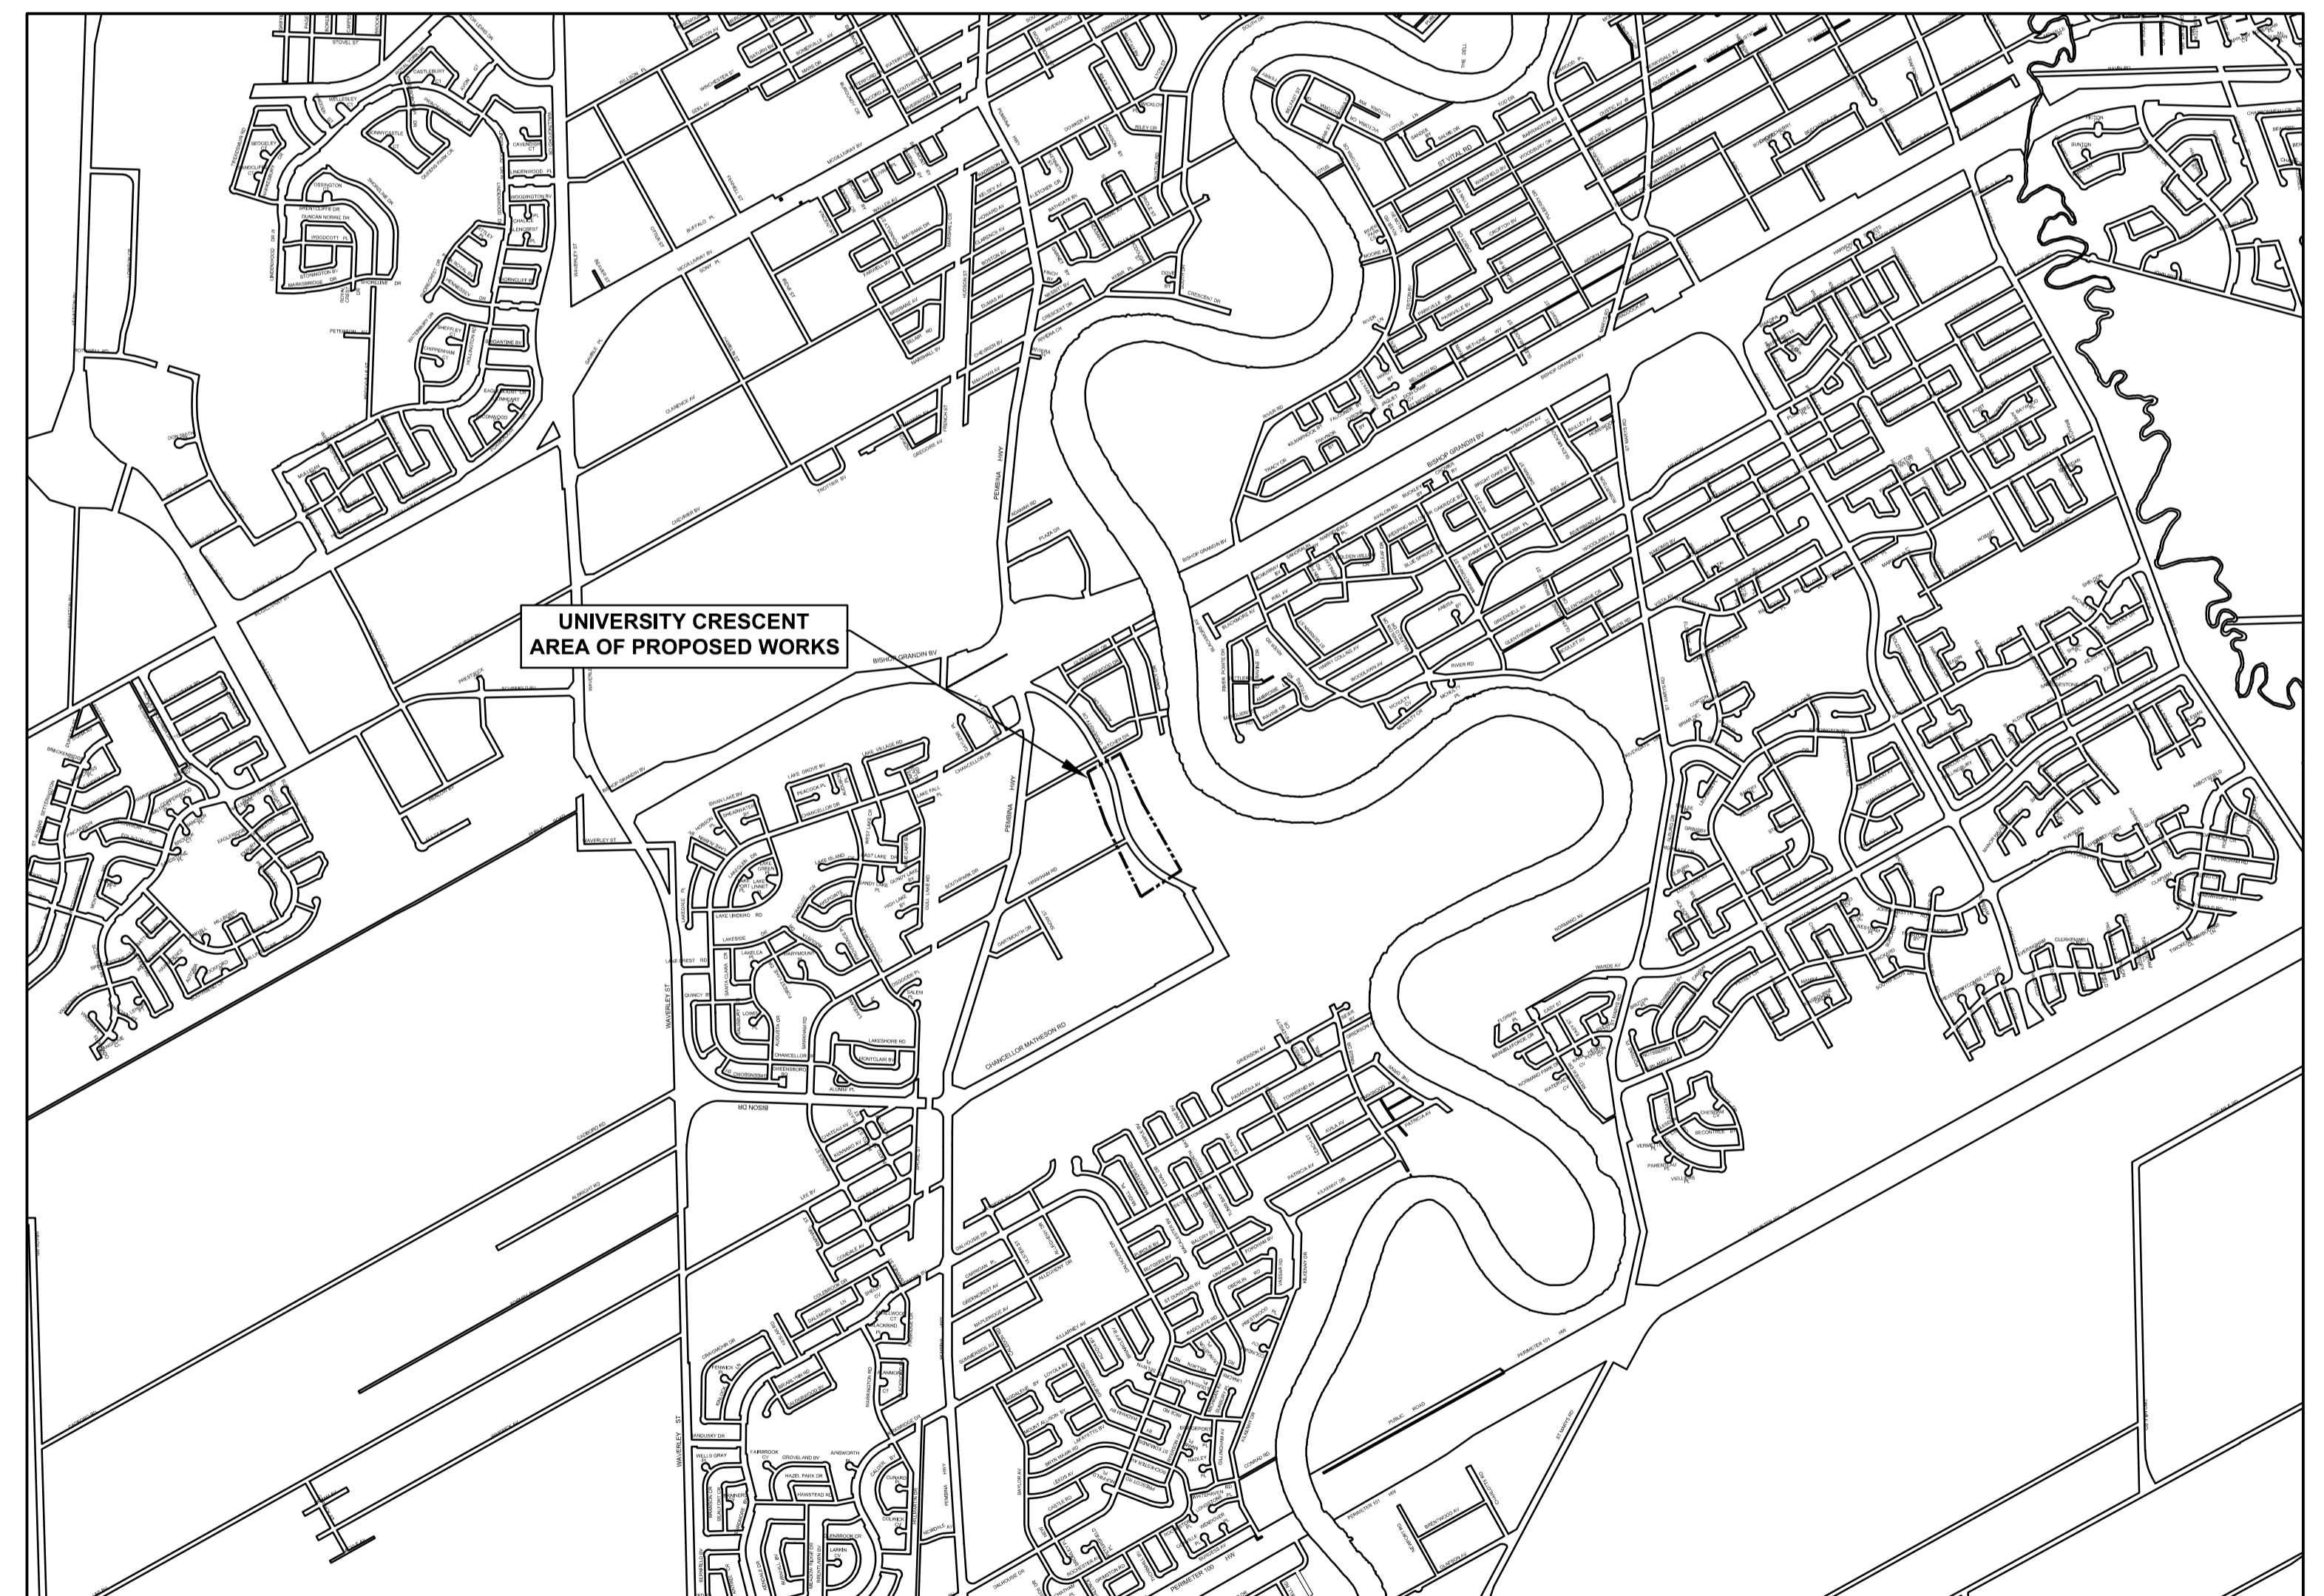

PLOT: 6/19/2024 2:47:49 PM By: ryan.cunningham1

AECOM FILE NAME: CT-00-R0 - Cover Sheet.dwg Saved By: ryan.cunningham1



**PRELIMINARY**  
**NOT FOR CONSTRUCTION**



RELEASED FOR CONSTRUCTION BY:

STREETS PROJECT MANAGER

DATE

COVER SHEET  
AND LOCATION PLAN

CITY DRAWING NO. P-3579-00	REV 0
CONSULTANT NO. CT-00.dwg	