


SOUTH APPROACH PLAN
SCALE 1:200

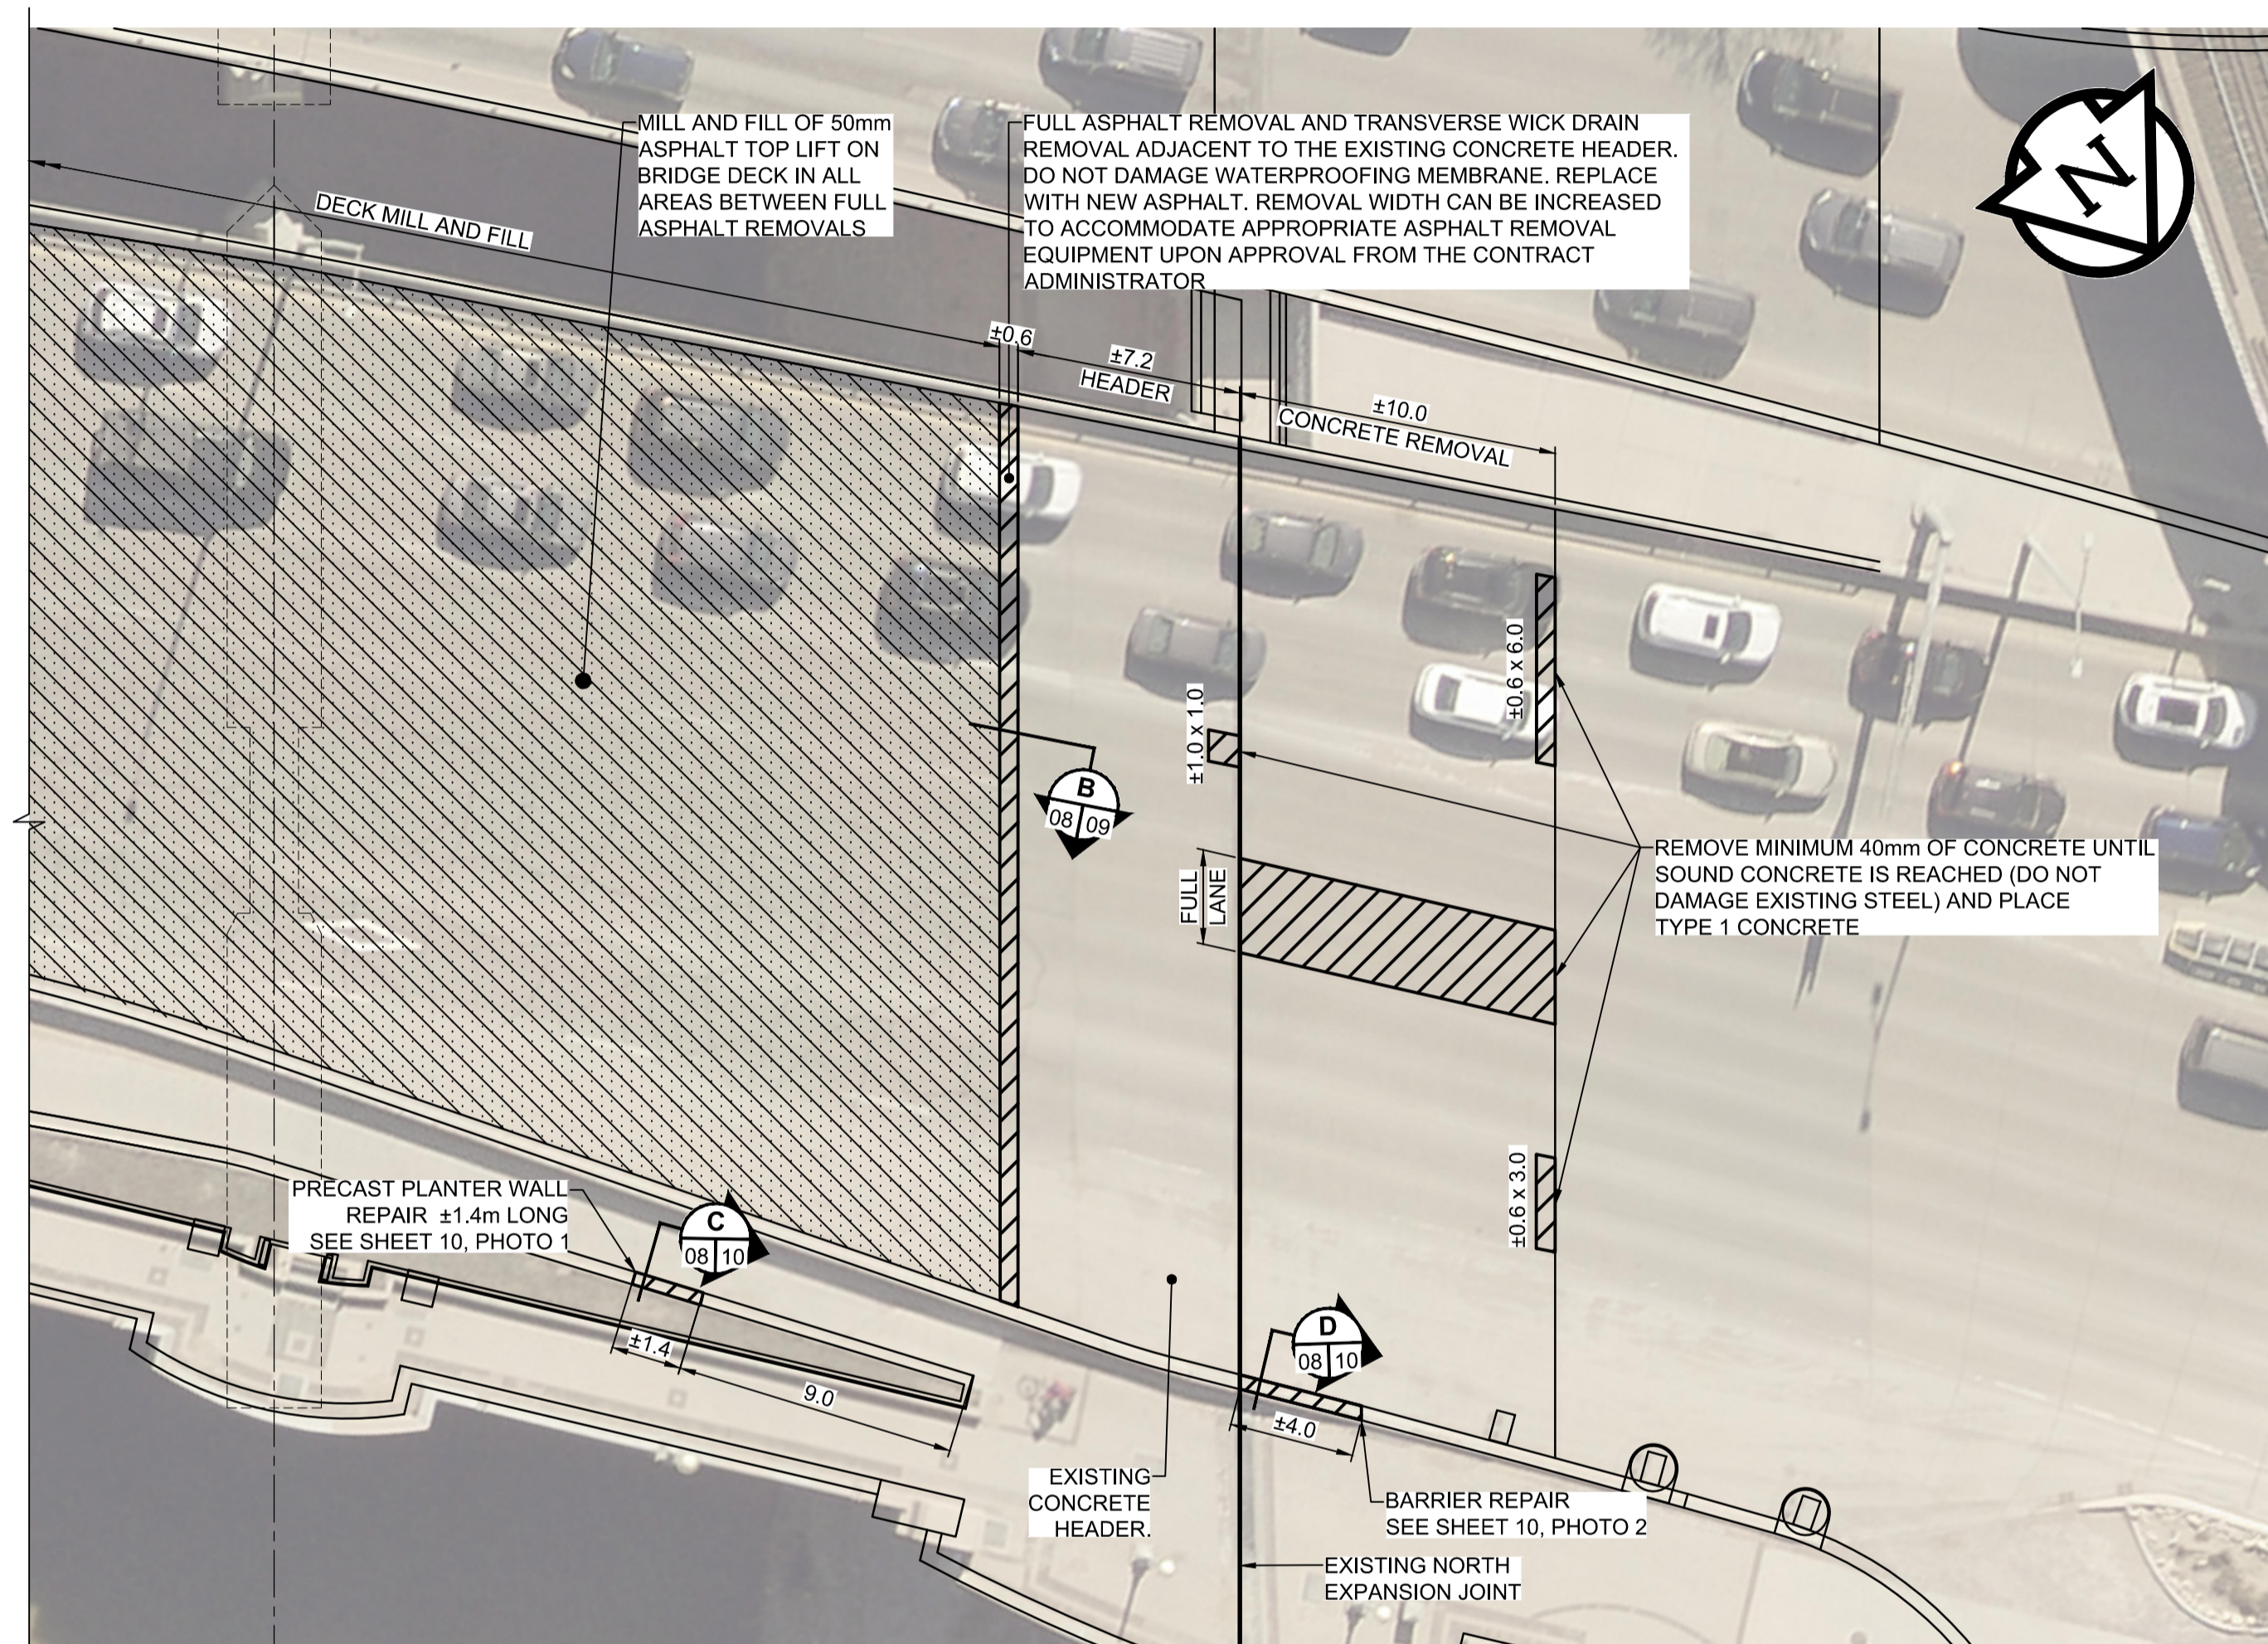

NORTH APPROACH PLAN
SCALE 1:200

NOTES:

1. CONTRACT DOCUMENTS, SPECIFICATIONS, AND REPAIR DETAILS PER TENDER NO. 291-2024
2. PRECAST PLANTER WALL REPAIR SHALL BE AS PER SECTION "C" ON SHEET 10.
3. BARRIER REPAIR SHALL BE AS PER SECTION "D" ON SHEET 10.
4. FOLLOWING REMOVAL OF CONCRETE AND ASPHALT, CONTRACT ADMINISTRATOR WILL REVIEW THE AREA AND NOTE REQUIRED MEMBRANE REPAIRS AND / OR DELAMINATION REPAIRS.
5. TOP OF ASPHALT ELEVATIONS OF NEWLY PLACED ASPHALT SHALL MATCH EXISTING ELEVATION PRIOR TO REMOVAL.
6. PROVIDE 40mm DEEP SAWCUT BETWEEN ALL EXISTING AND PROPOSED CONCRETE REMOVAL AREAS. IF REBAR IS CONTACTED, SAW CUTS TO BE LIMITED TO 25mm FOR REMAINDER OF REPAIRS.

LEGEND:



METRIC
WHOLE NUMBERS INDICATE MILLIMETRES
DECIMALIZED NUMBERS INDICATE METRES



TENDER No. 291-2024

LOCATION APPROVED
UNDERGROUND STRUCTURES

NOTE:
LOCATION OF UNDERGROUND STRUCTURES AS SHOWN ARE BASED ON THE BEST INFORMATION AVAILABLE BUT NO GUARANTEE IS GIVEN THAT ALL EXISTING UTILITIES ARE SHOWN OR THAT THE GIVEN LOCATIONS ARE EXACT. CONFIRMATION OF EXISTENCE AND EXACT LOCATION OF ALL SERVICES MUST BE OBTAINED FROM THE INDIVIDUAL UTILITIES BEFORE PROCEEDING WITH CONSTRUCTION.

NO.	REVISIONS	DATE	BY
0	ISSUED FOR TENDER	24/05/09	AGG

DESIGNED BY	AGG	CHECKED BY	BE
DRAWN BY	AS	APPROVED BY	BE
HOR SCALE	AS SHOWN	RELEASED FOR CONSTRUCTION	
VERT SCALE	AS SHOWN		
DATE	May 09, 2024	DATE	

PROFESSIONAL'S SEAL
CONSULTANT FILE NAME
24012200_MN-NRWD_APPR 1.dwg

THE CITY OF WINNIPEG
PUBLIC WORKS DEPARTMENT
ENGINEERING DIVISION

2024 BRIDGE MAINTENANCE
MAIN STREET AND NORWOOD BRIDGES
NORWOOD BRIDGE NORTHBOUND
STRUCTURAL APPROACH SLAB, ASPHALT,
PLANTER, & BARRIER REPAIRS

CITY DRAWING NUMBER
B-103-24-08
SHEET 08 OF 23
DRAWING NUMBER
08