



X:\Proj\2023\20230427800-2024 Local Streets Renewal\05 CAD\07 Signs\Staging and Traffic Signage\Staging and Traffic Signage.dwg Last Saved: 4/25/2024 2:31 PM by Diane Pictet: 4/25/2024 11:39 AM by Dave Lane
A1 SIZE 994mm x 641mm

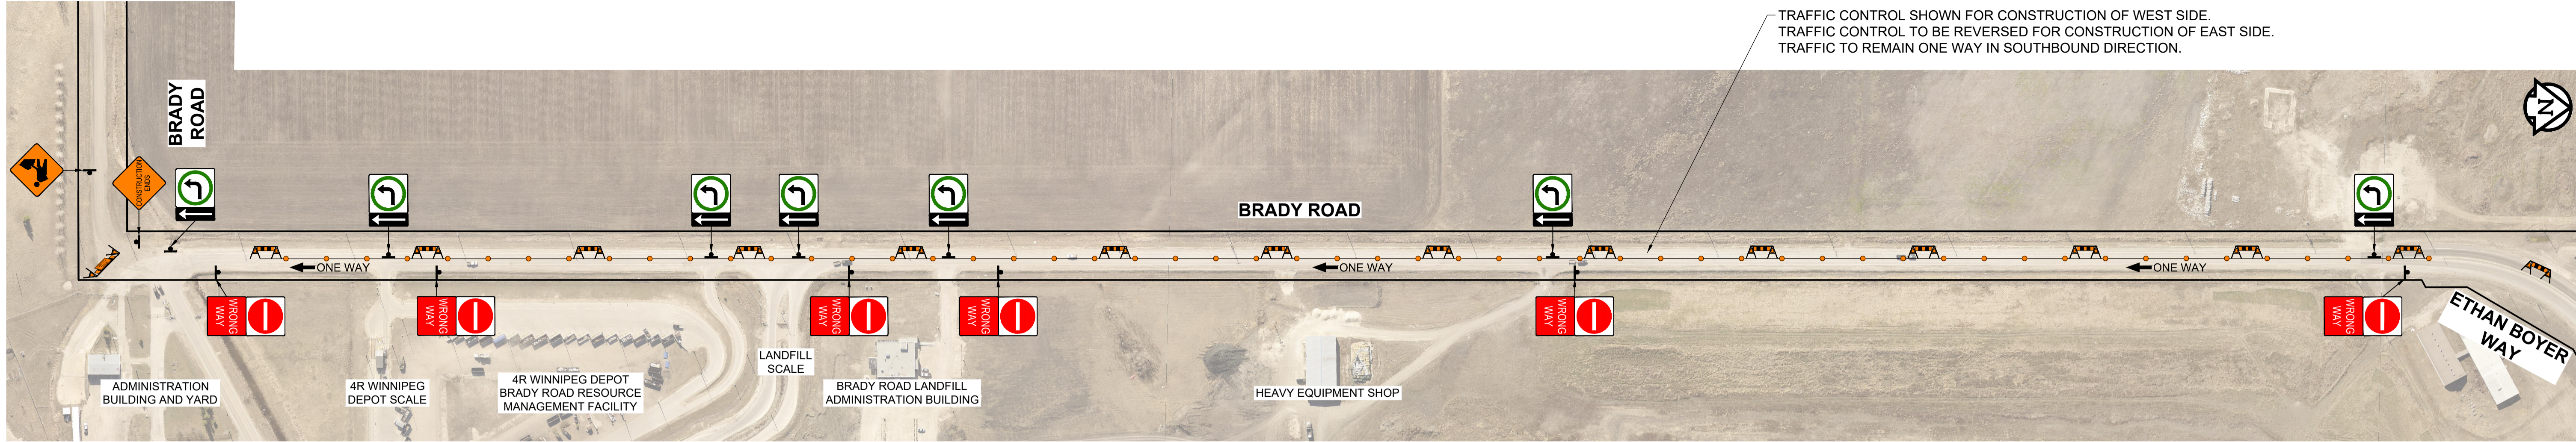

SCALE: 1:2000
0 50 100m

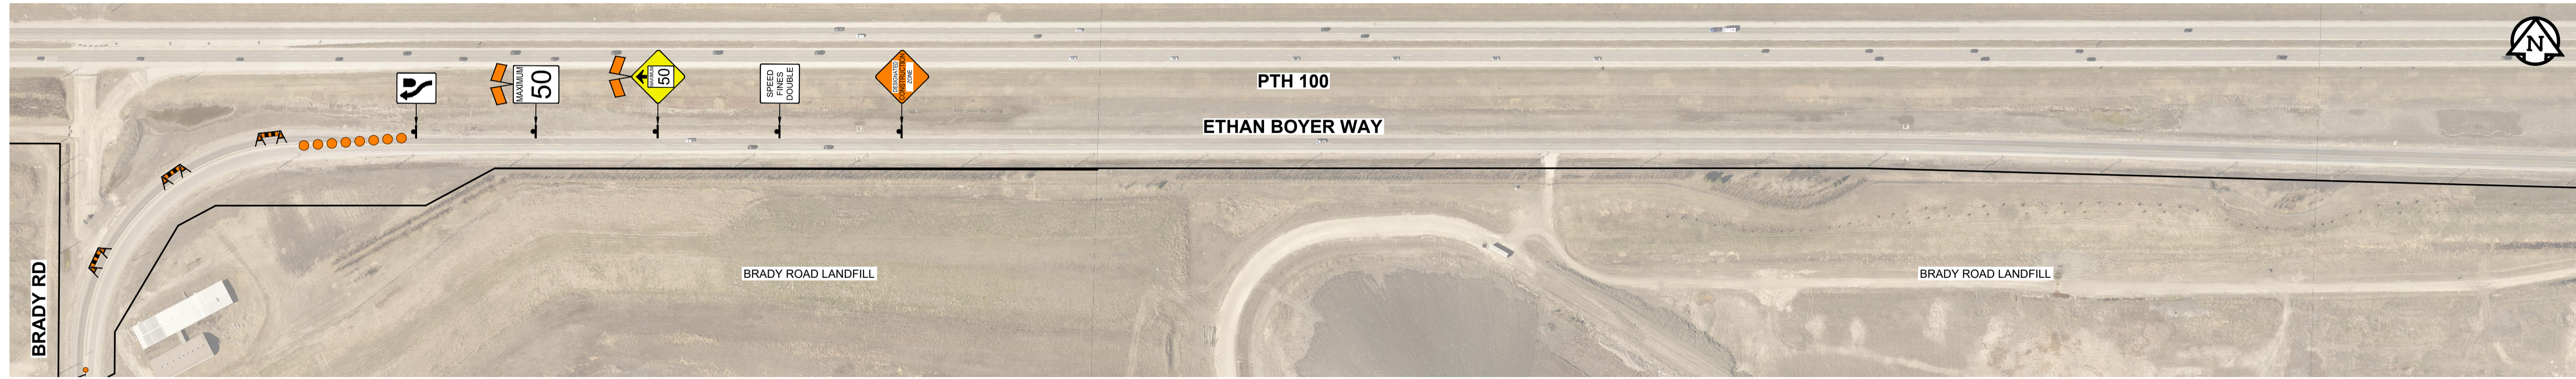

SCALE: 1:2000
0 50 100m



SCALE: 1:2000
0 50 100m

NOTE: POSTED SPEED 70 km/hr