




1 PLAN DETAIL - NORTH ADDITION @ ARENA - ABOVE PARAPET
SCALE: 1:10

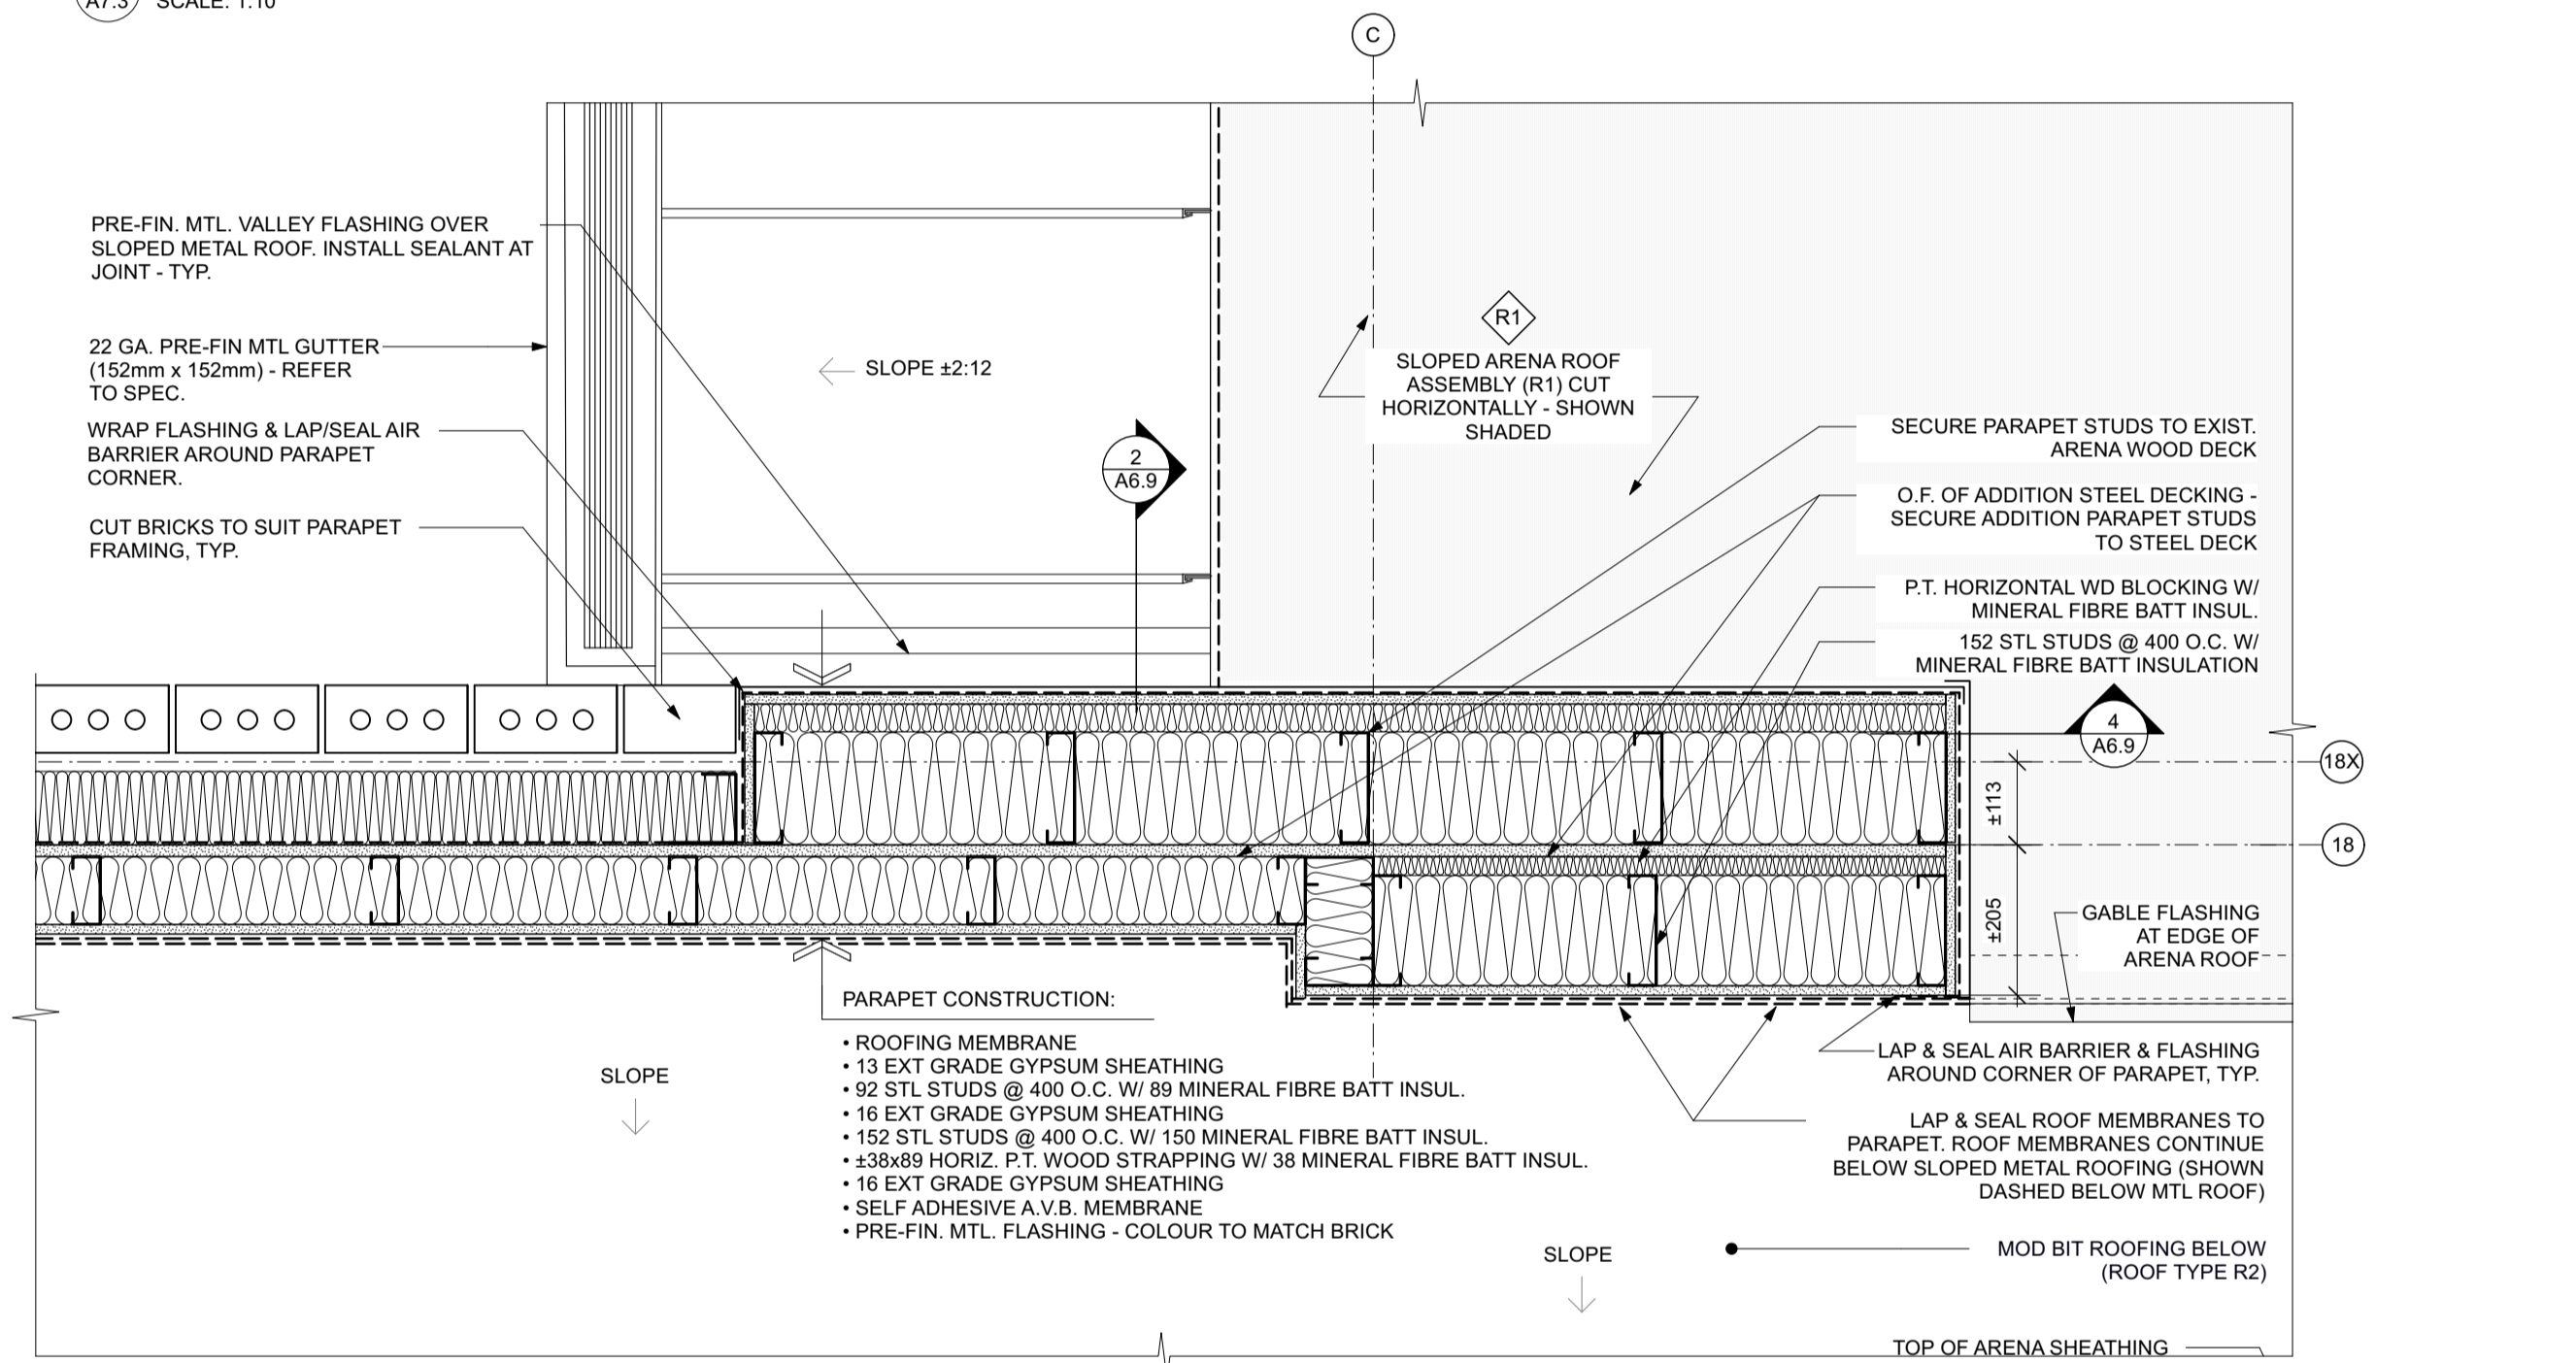


2 PLAN DETAIL - NORTH ADDITION PARAPET @ ARENA - ABOVE SOFFIT
SCALE: 1:10

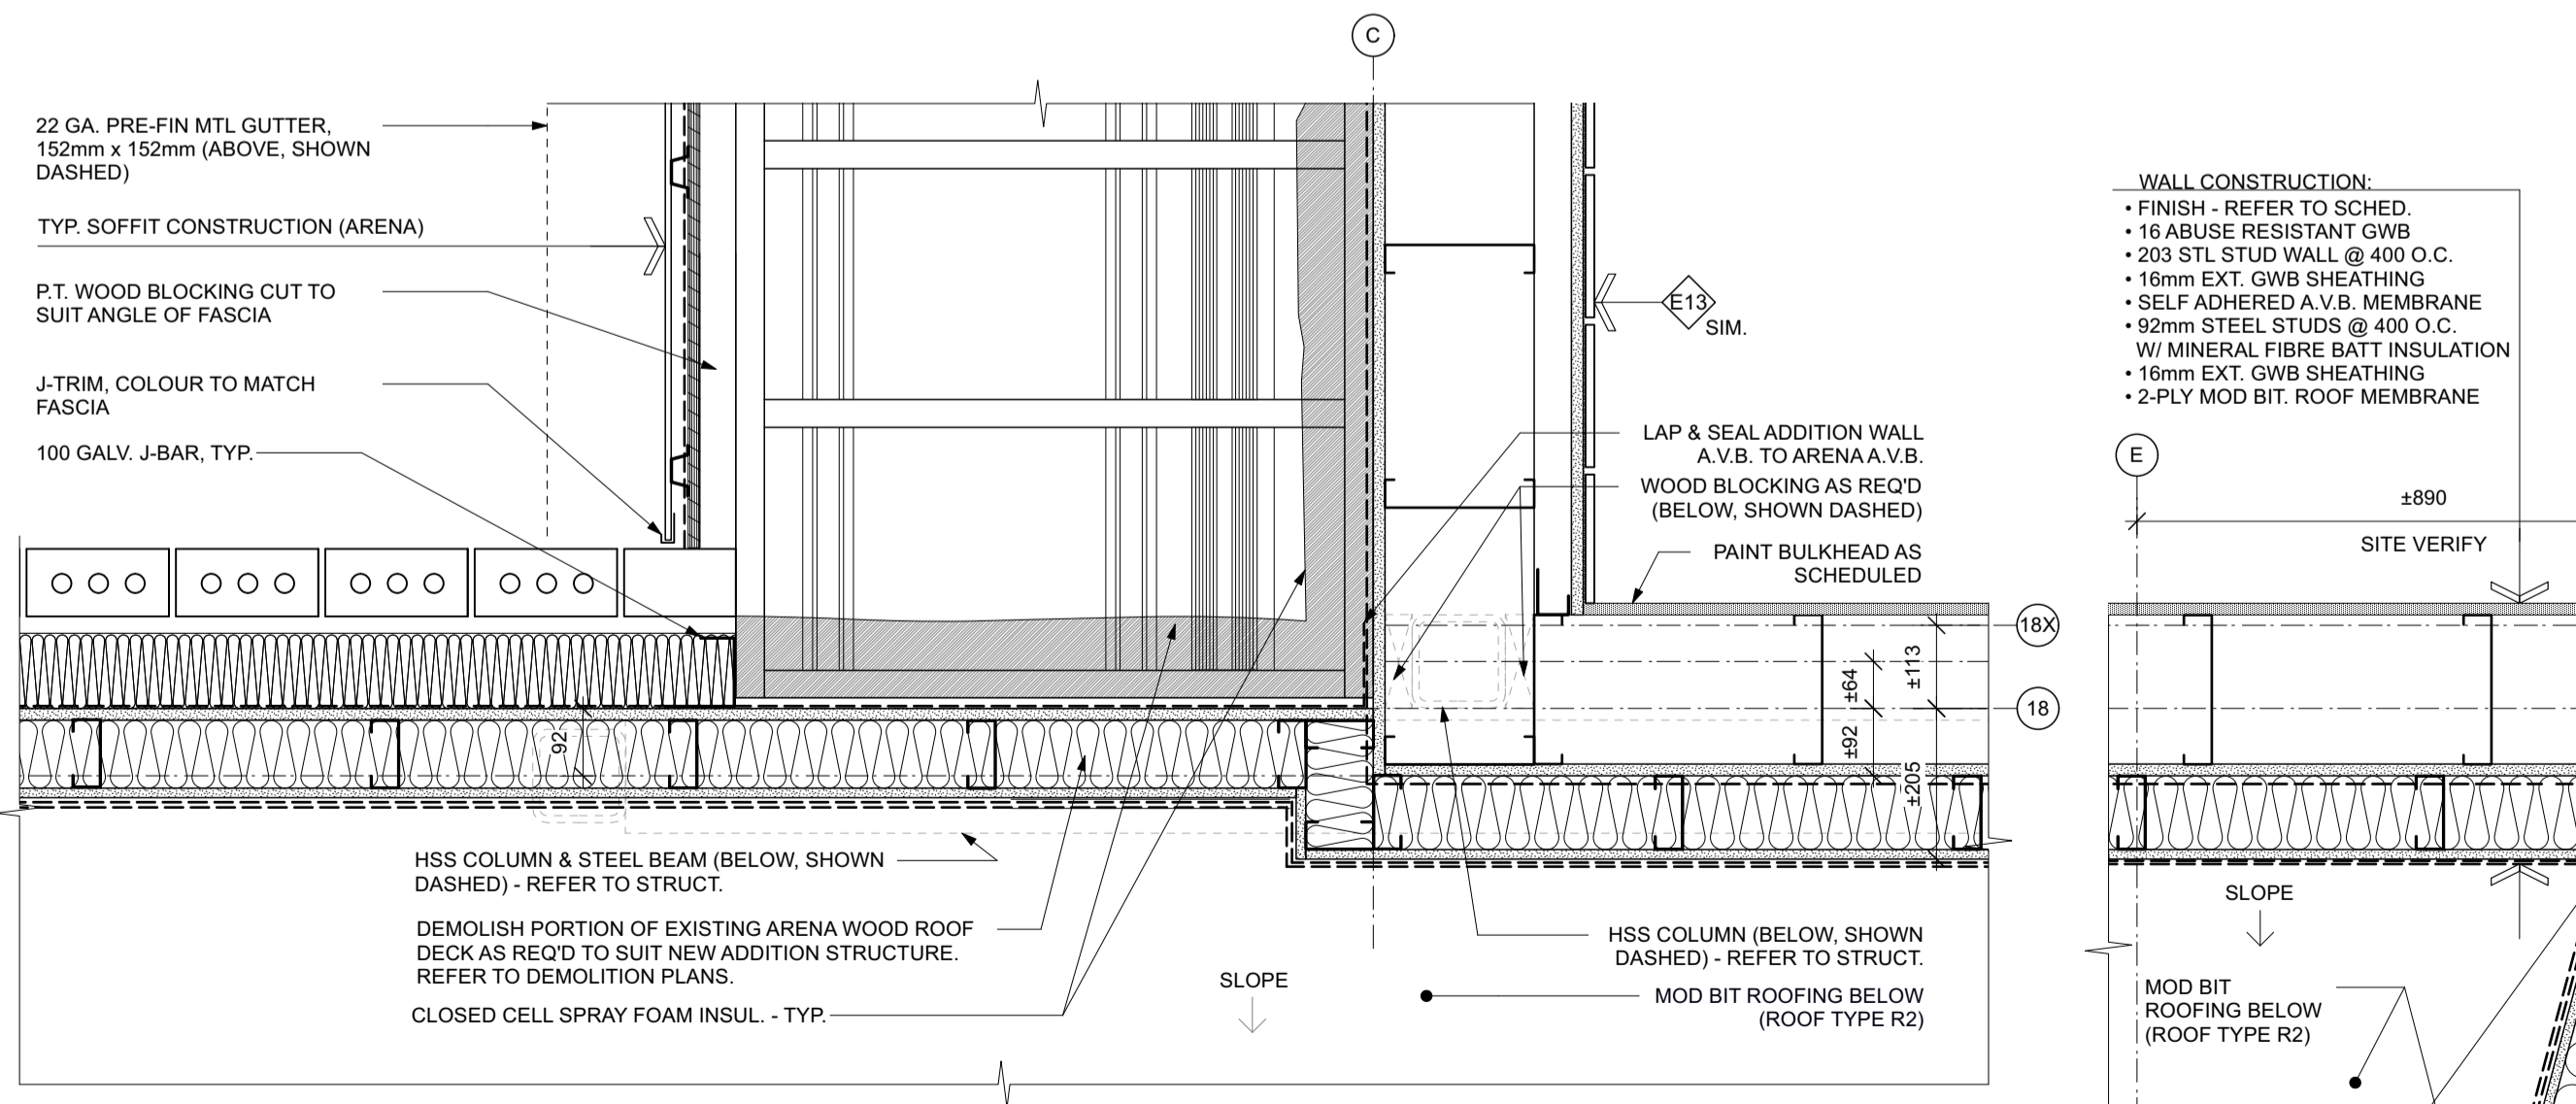


3 PLAN DETAIL - NORTH ADDITION PARAPET @ ARENA - THRU SOFFIT
SCALE: 1:10

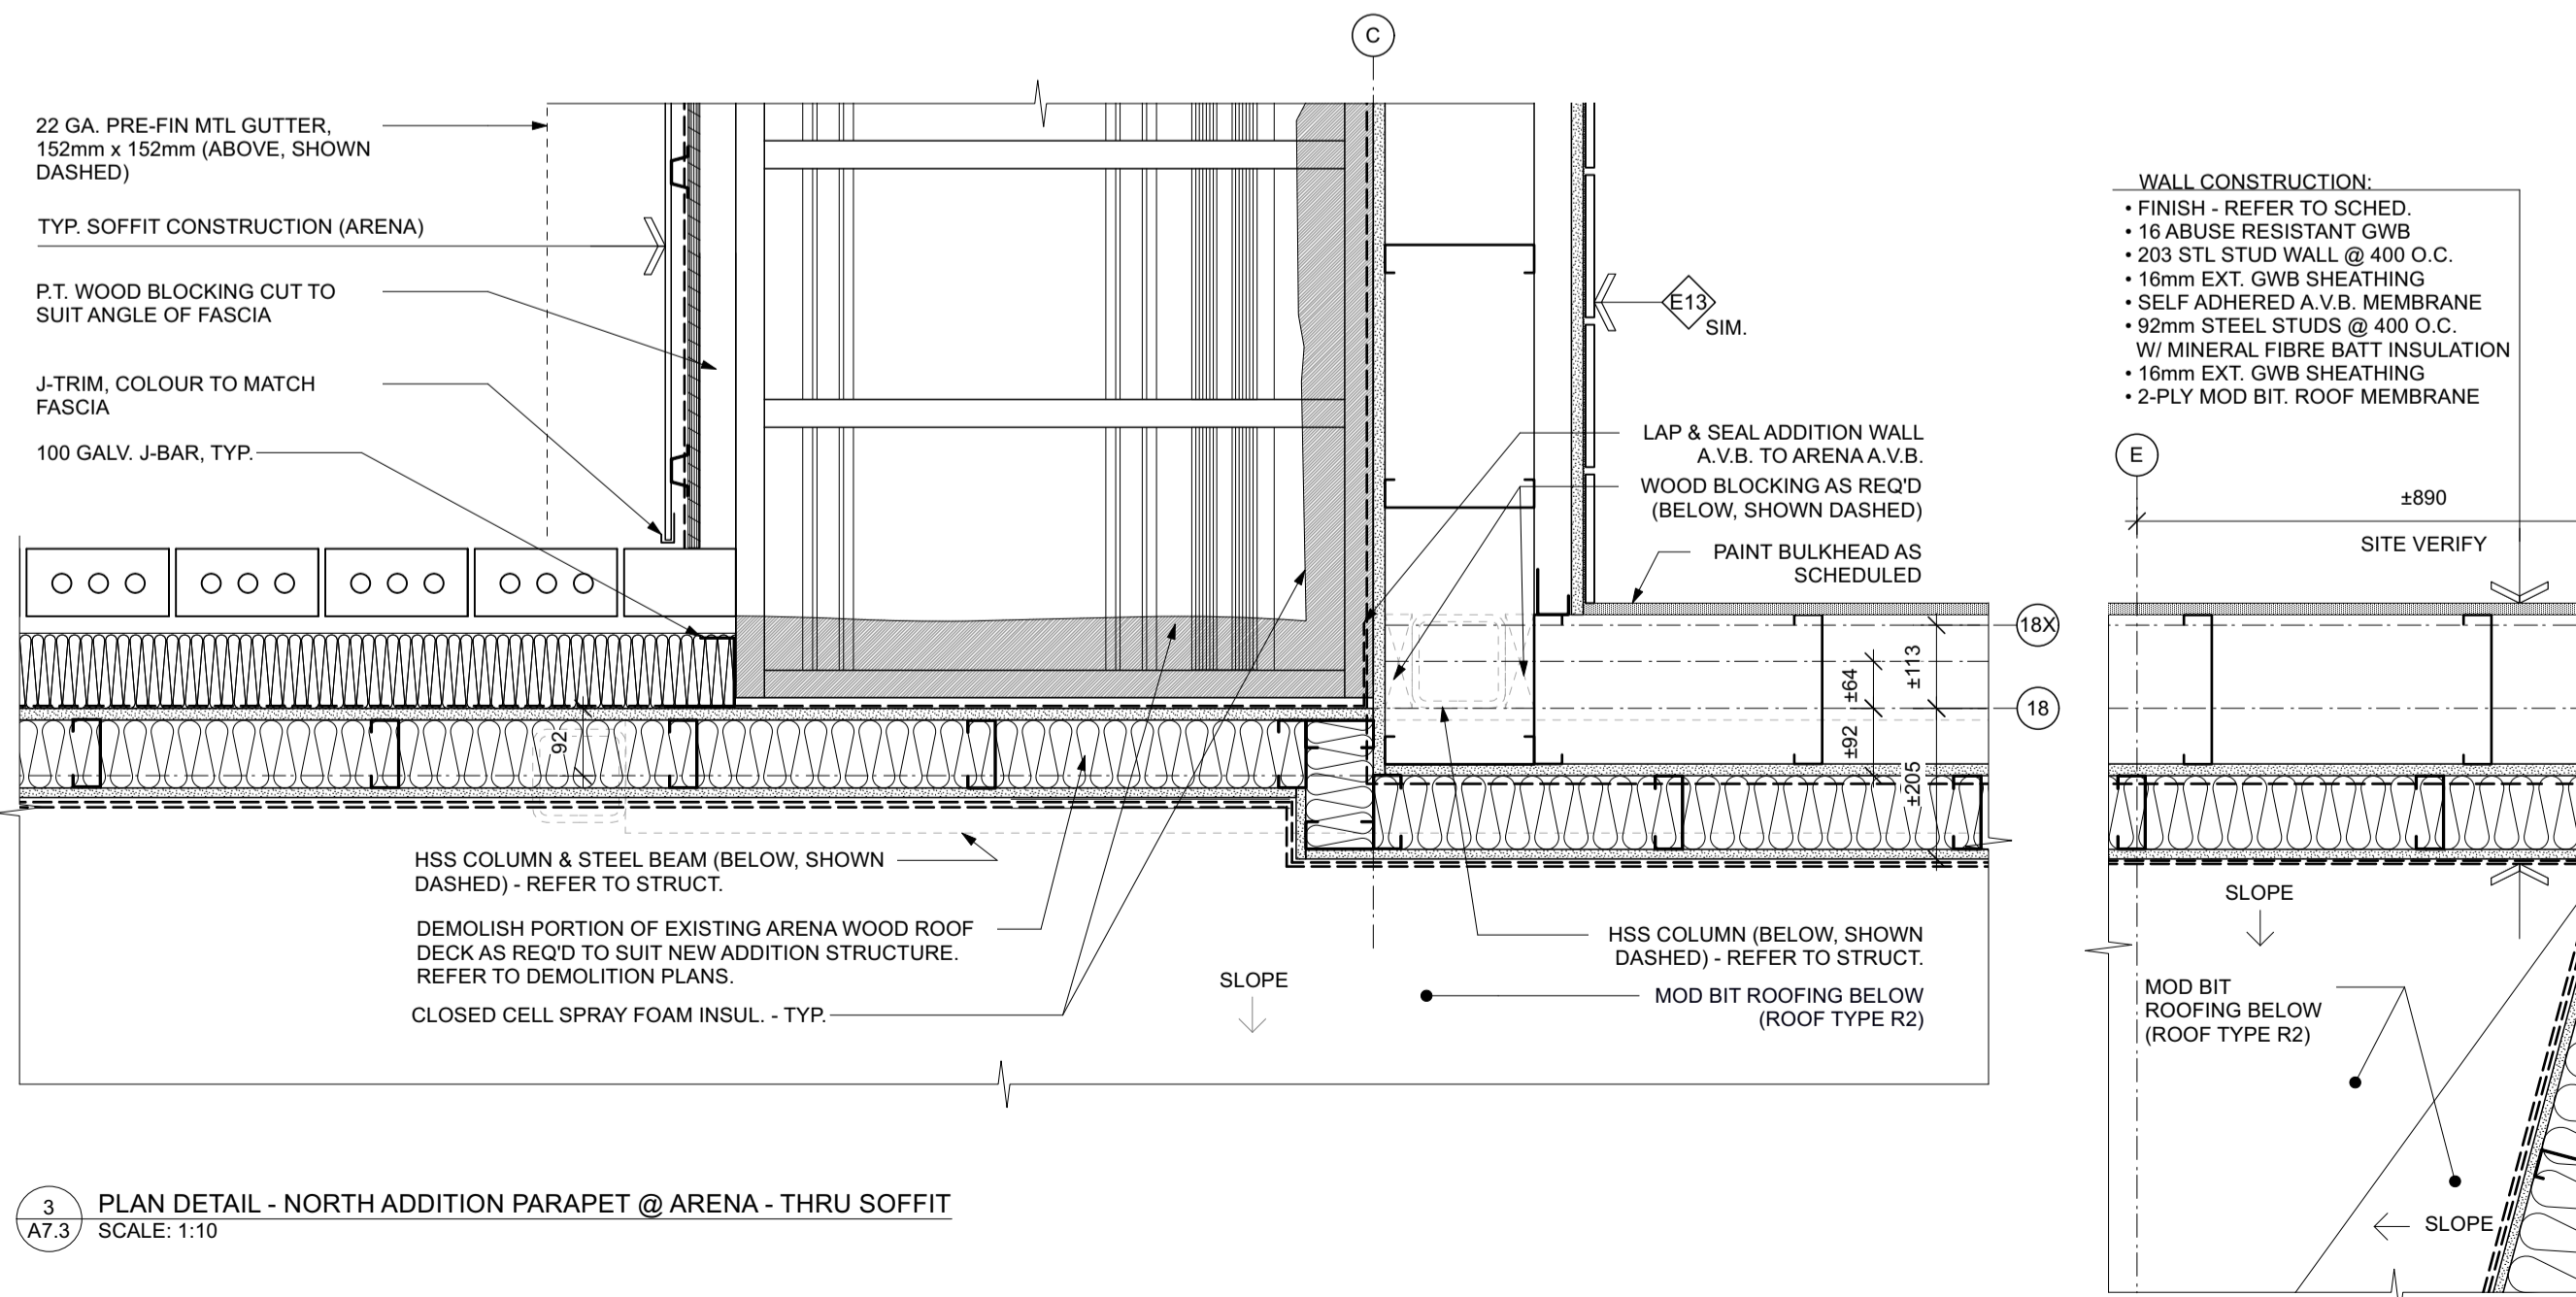


4 PLAN DETAIL - EAST ADDITION ROOF @ ARENA
SCALE: 1:10

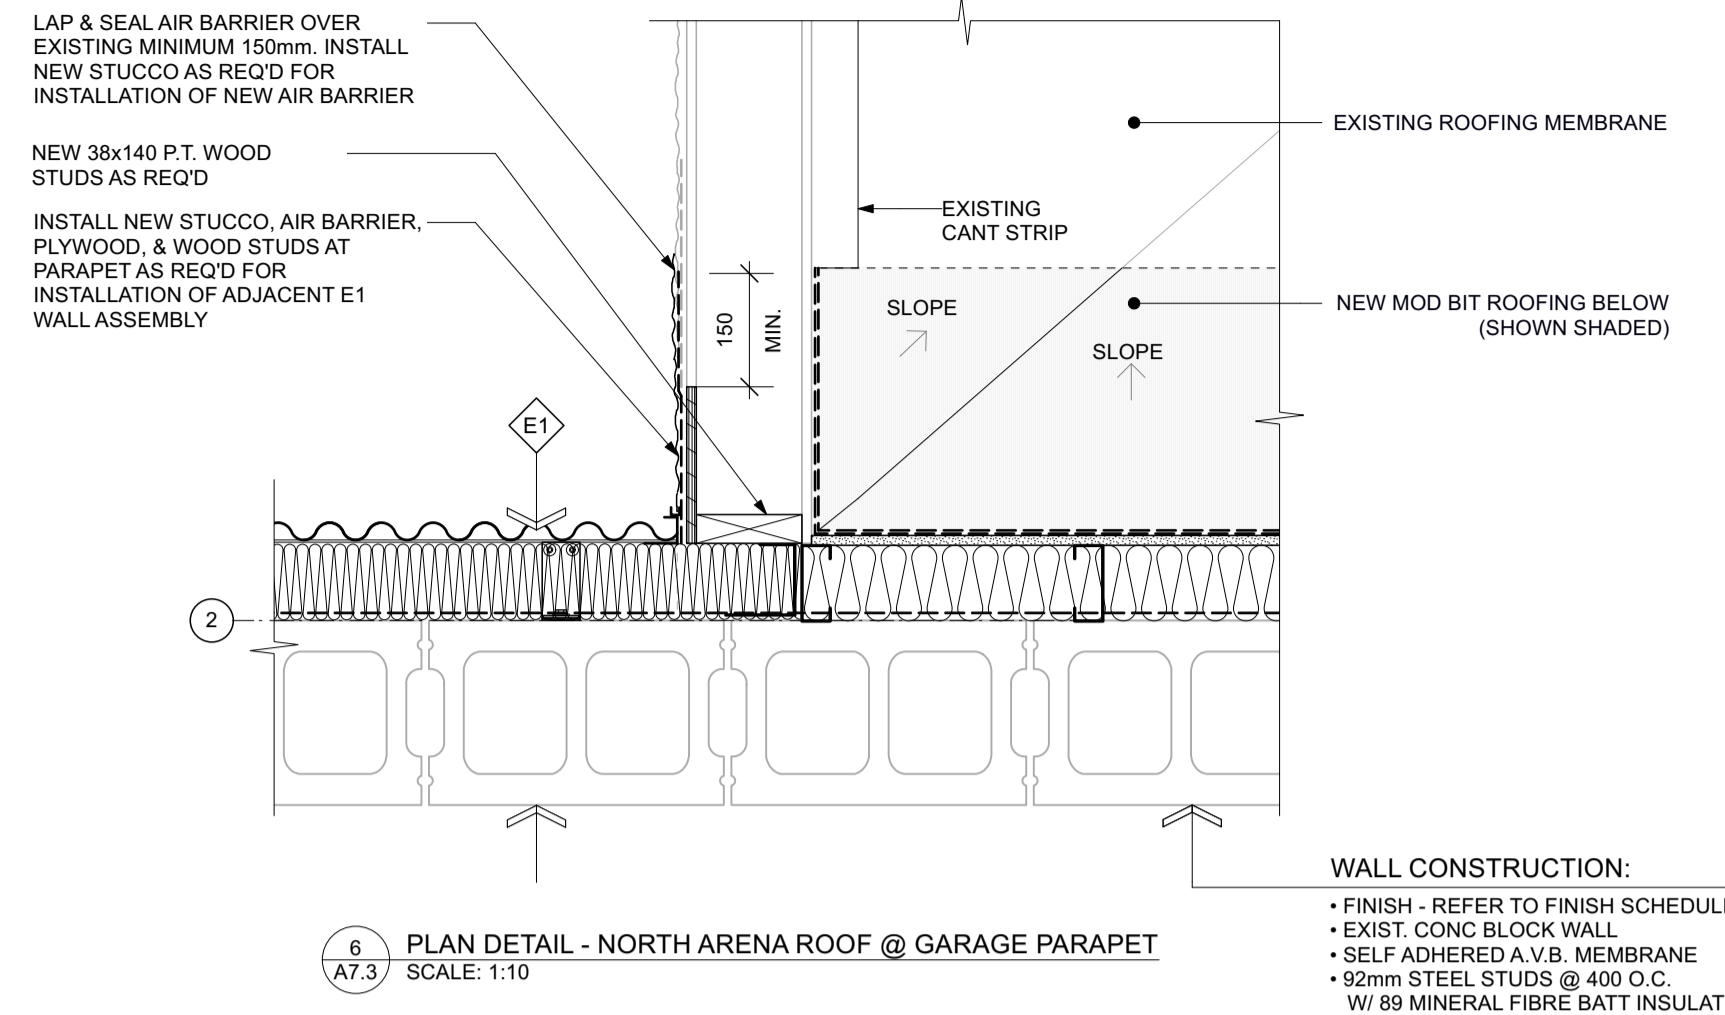


6 PLAN DETAIL - NORTH ARENA ROOF @ GARAGE PARAPET
SCALE: 1:10

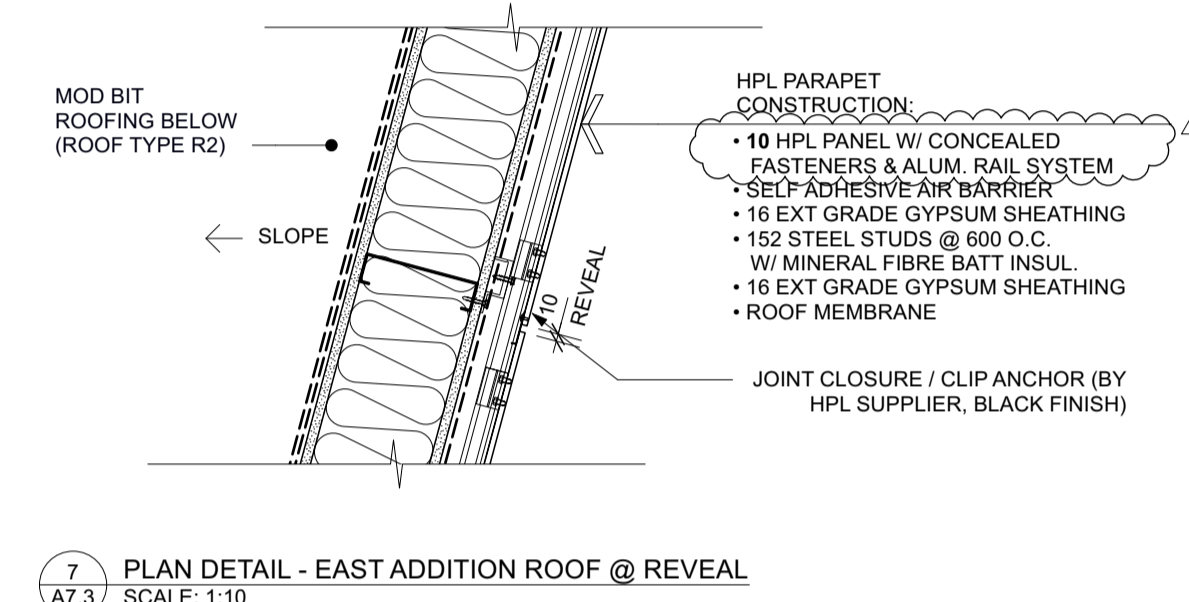

7 PLAN DETAIL - EAST ADDITION ROOF @ REVEAL
SCALE: 1:10

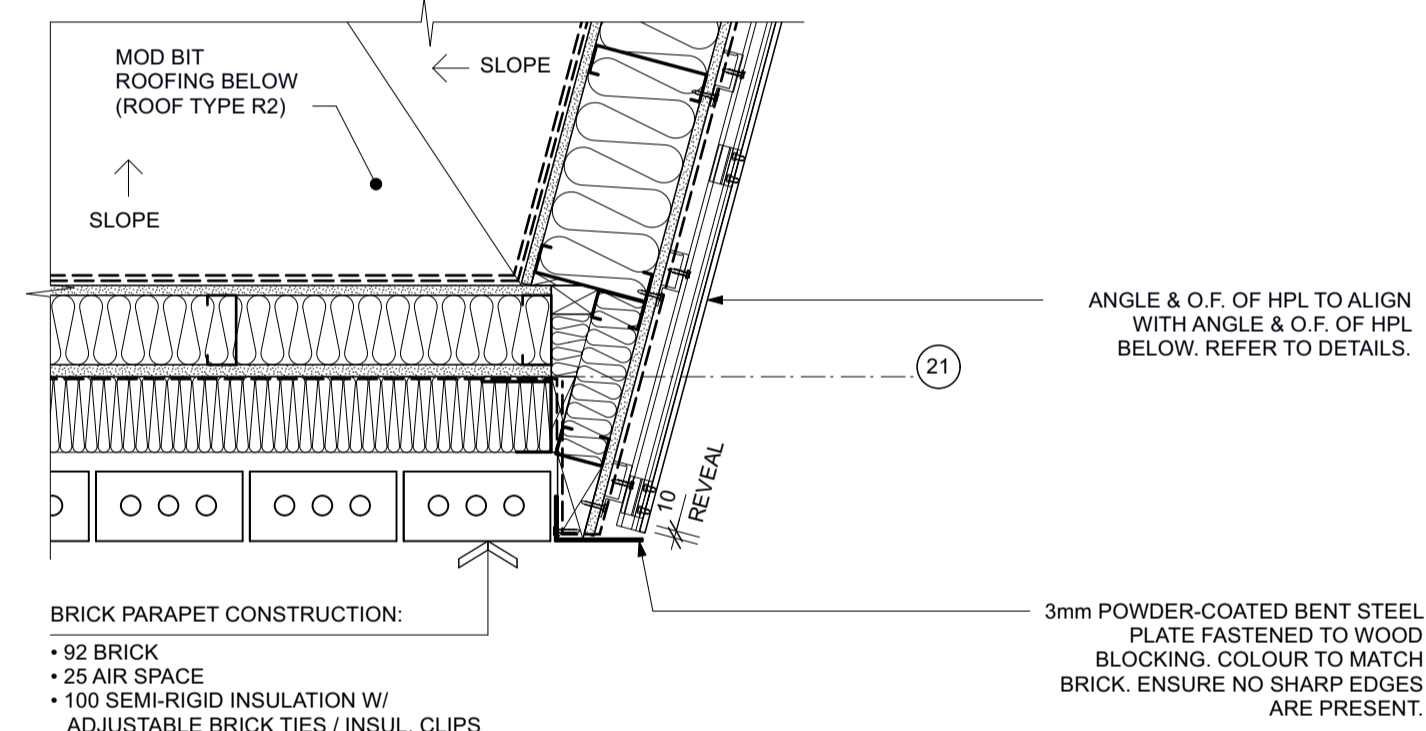

8 PLAN DETAIL - SOUTH EAST ADDITION ROOF
SCALE: 1:10

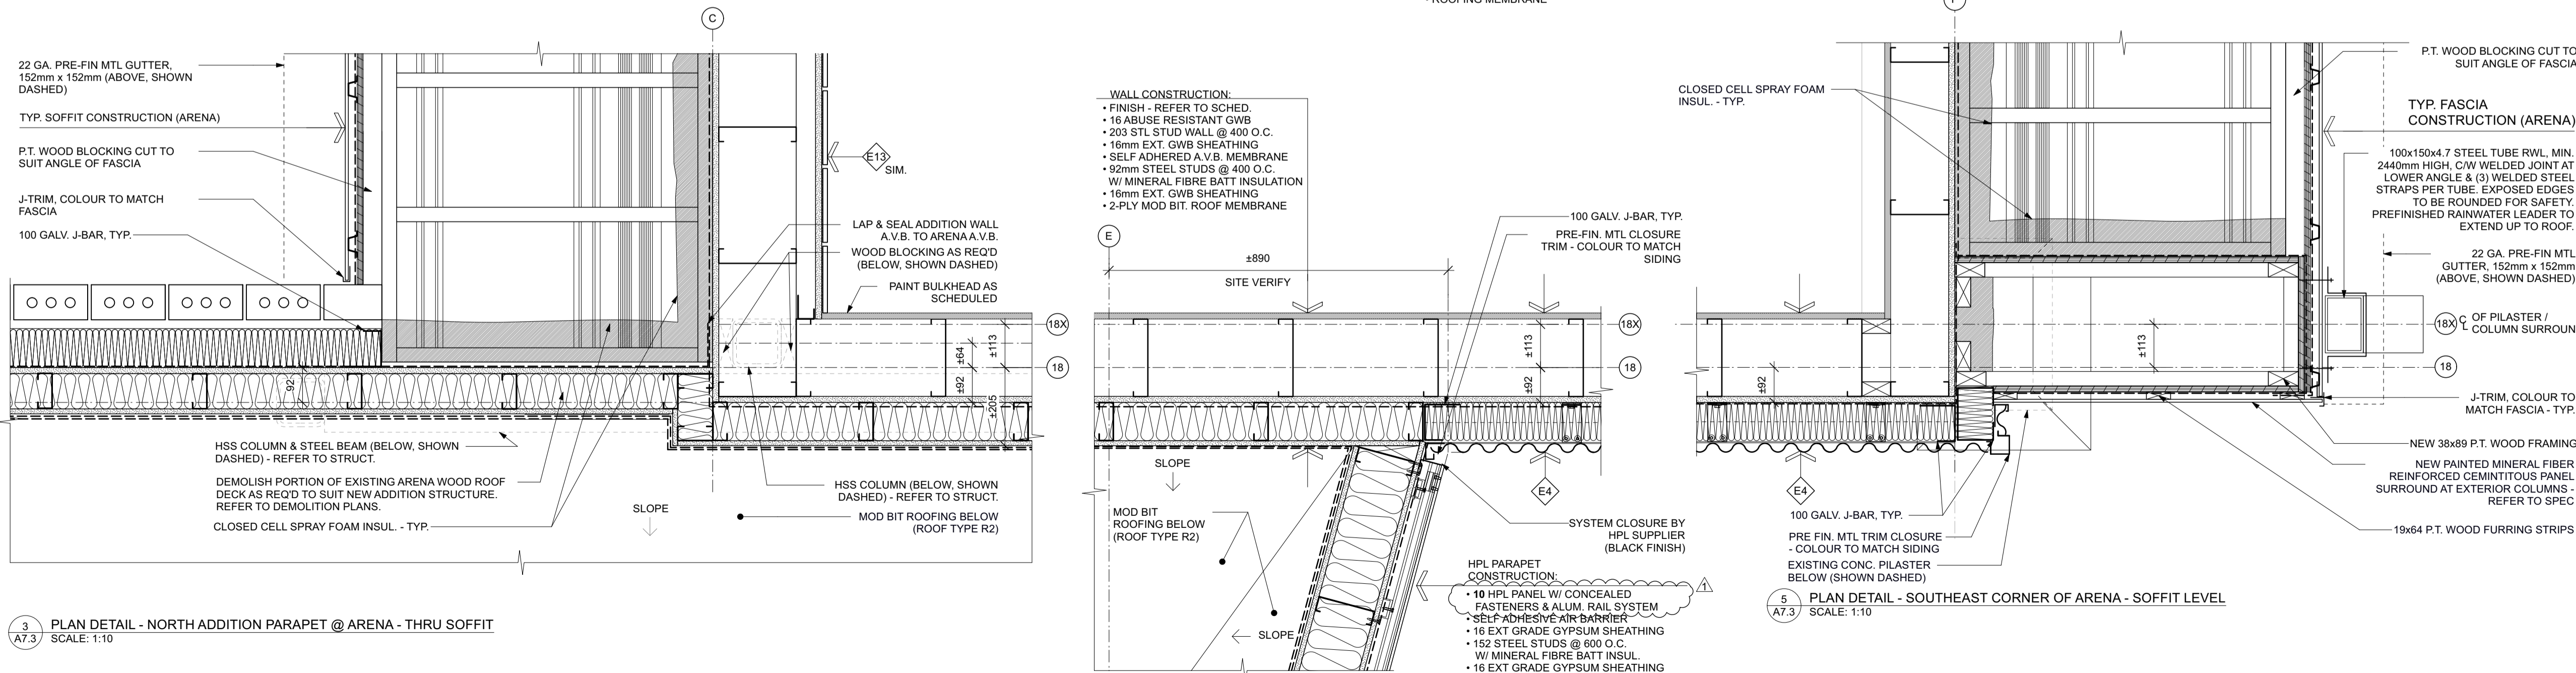

5 PLAN DETAIL - SOUTHEAST CORNER OF ARENA - SOFFIT LEVEL
SCALE: 1:10

No.	REVISION/DESCRIPTION	BY	DATE
1	ISSUED FOR ADDENDUM #3	HC	JAN 27 2025

SEAL

DRAWING ORIGINALLY SEALED BY TRAVIS COOKE DATED DEC. 18, 2024

DRAWN	HC	CHECKED	TC	DESIGNED	TCHC	APPROVED	TC
DATE	2025.01.27	USER APPROVAL		IC/AF/SS			

THE CITY OF WINNIPEG ASSETS and PROJECT MANAGEMENT DEPARTMENT MUNICIPAL ACCOMMODATIONS DIVISION

PROJECT 3-65 GARRY STREET, R3C 4K4

REDEVELOPMENT OF THE OLD EXHIBITION ARENA ISSUED FOR CONSTRUCTION

80 SINCLAIR STREET

SHEET TITLE PLAN DETAILS