




NOTES:

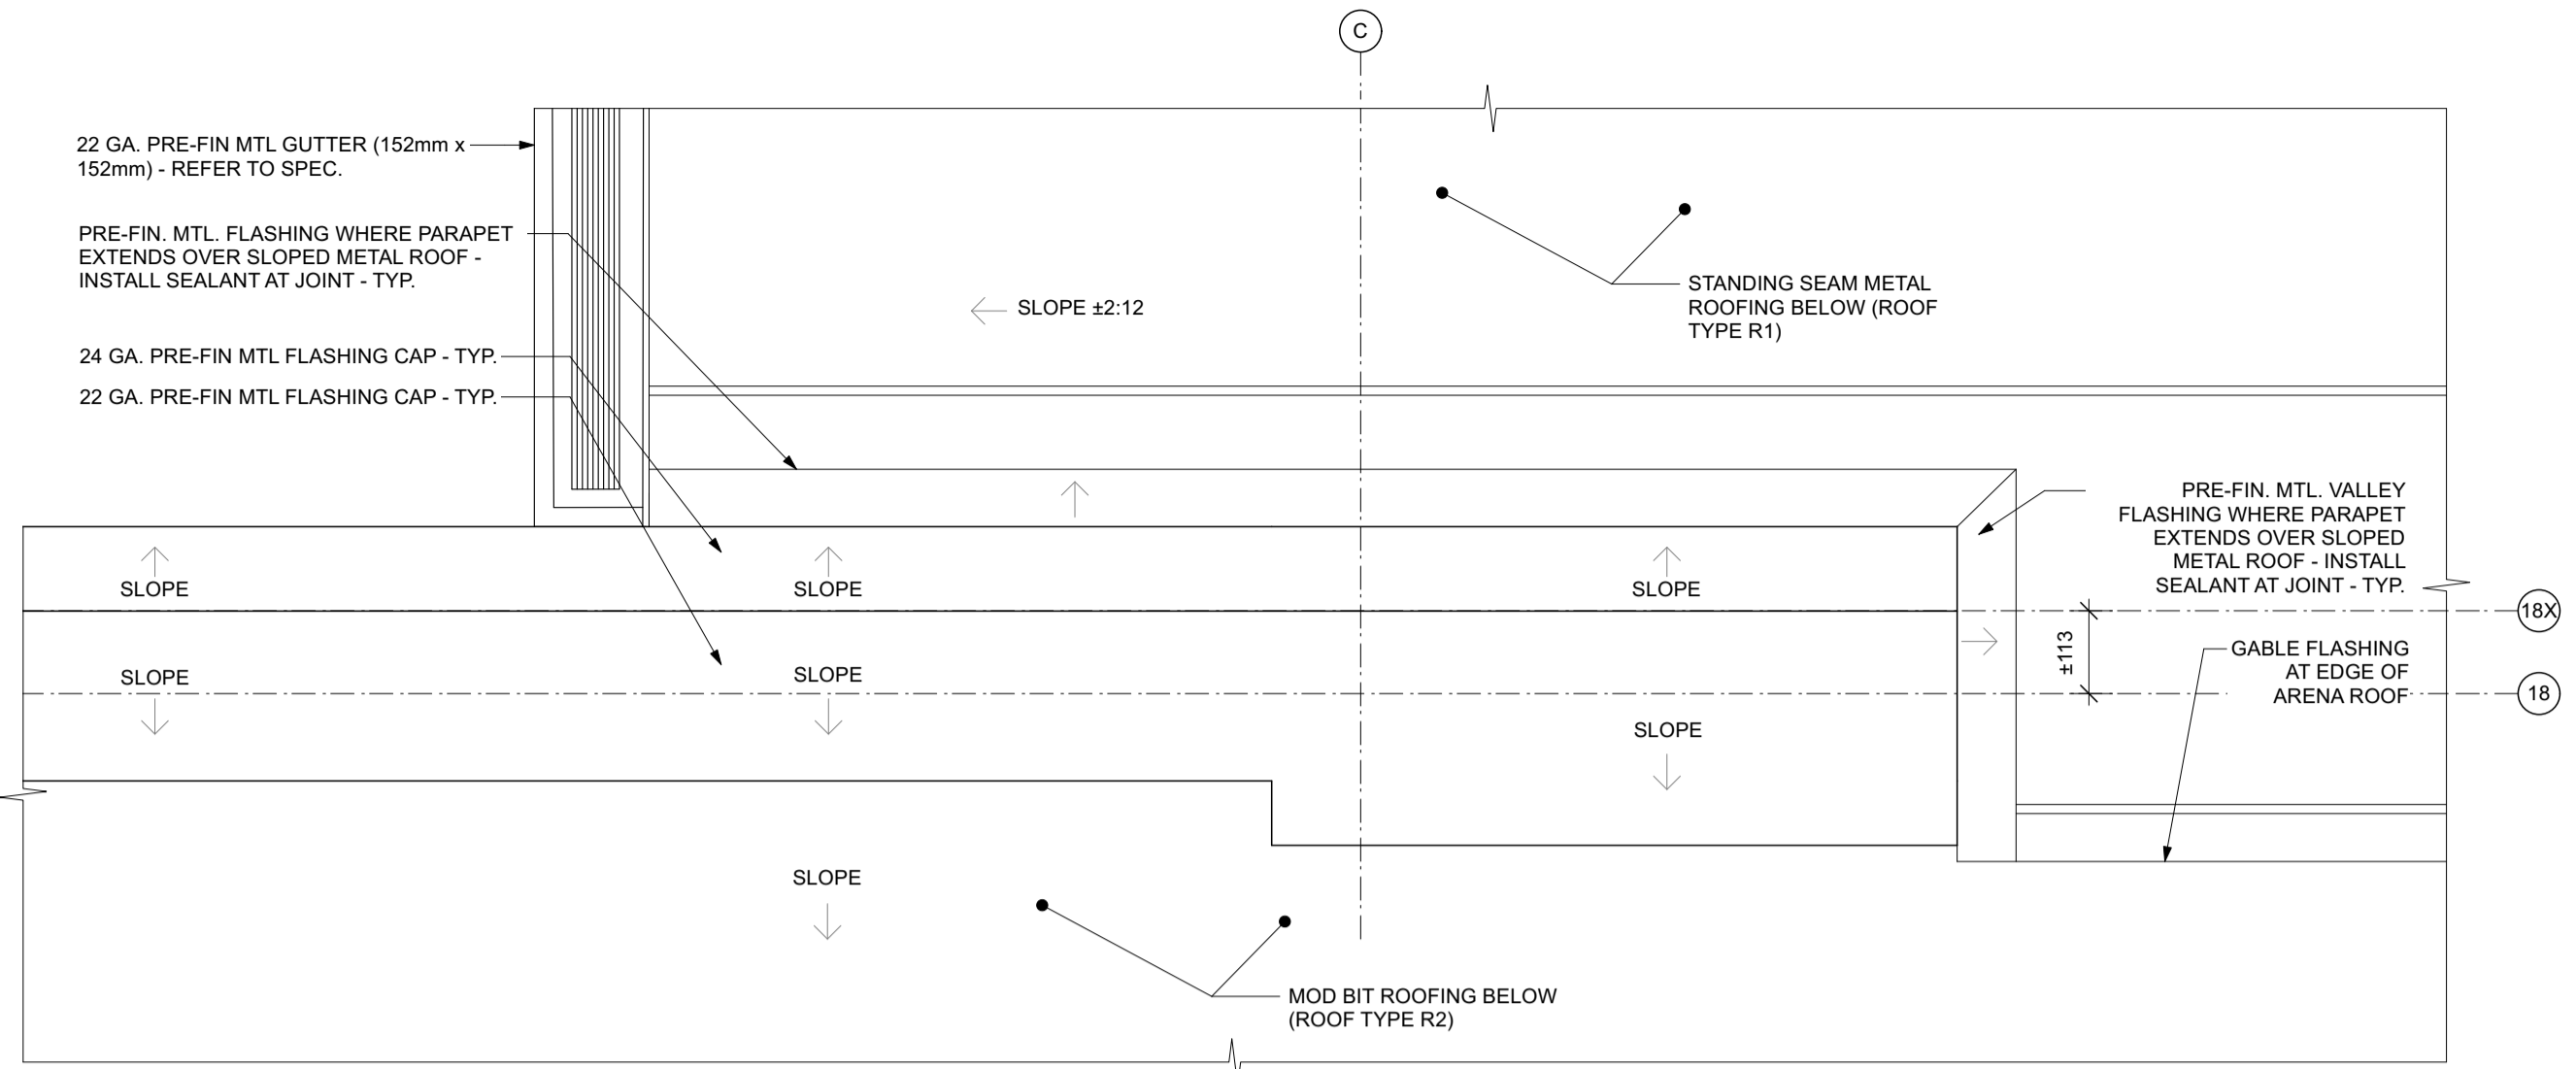


1 PLAN DETAIL - NORTH ADDITION @ ARENA - ABOVE PARAPET  
SCALE: 1:10

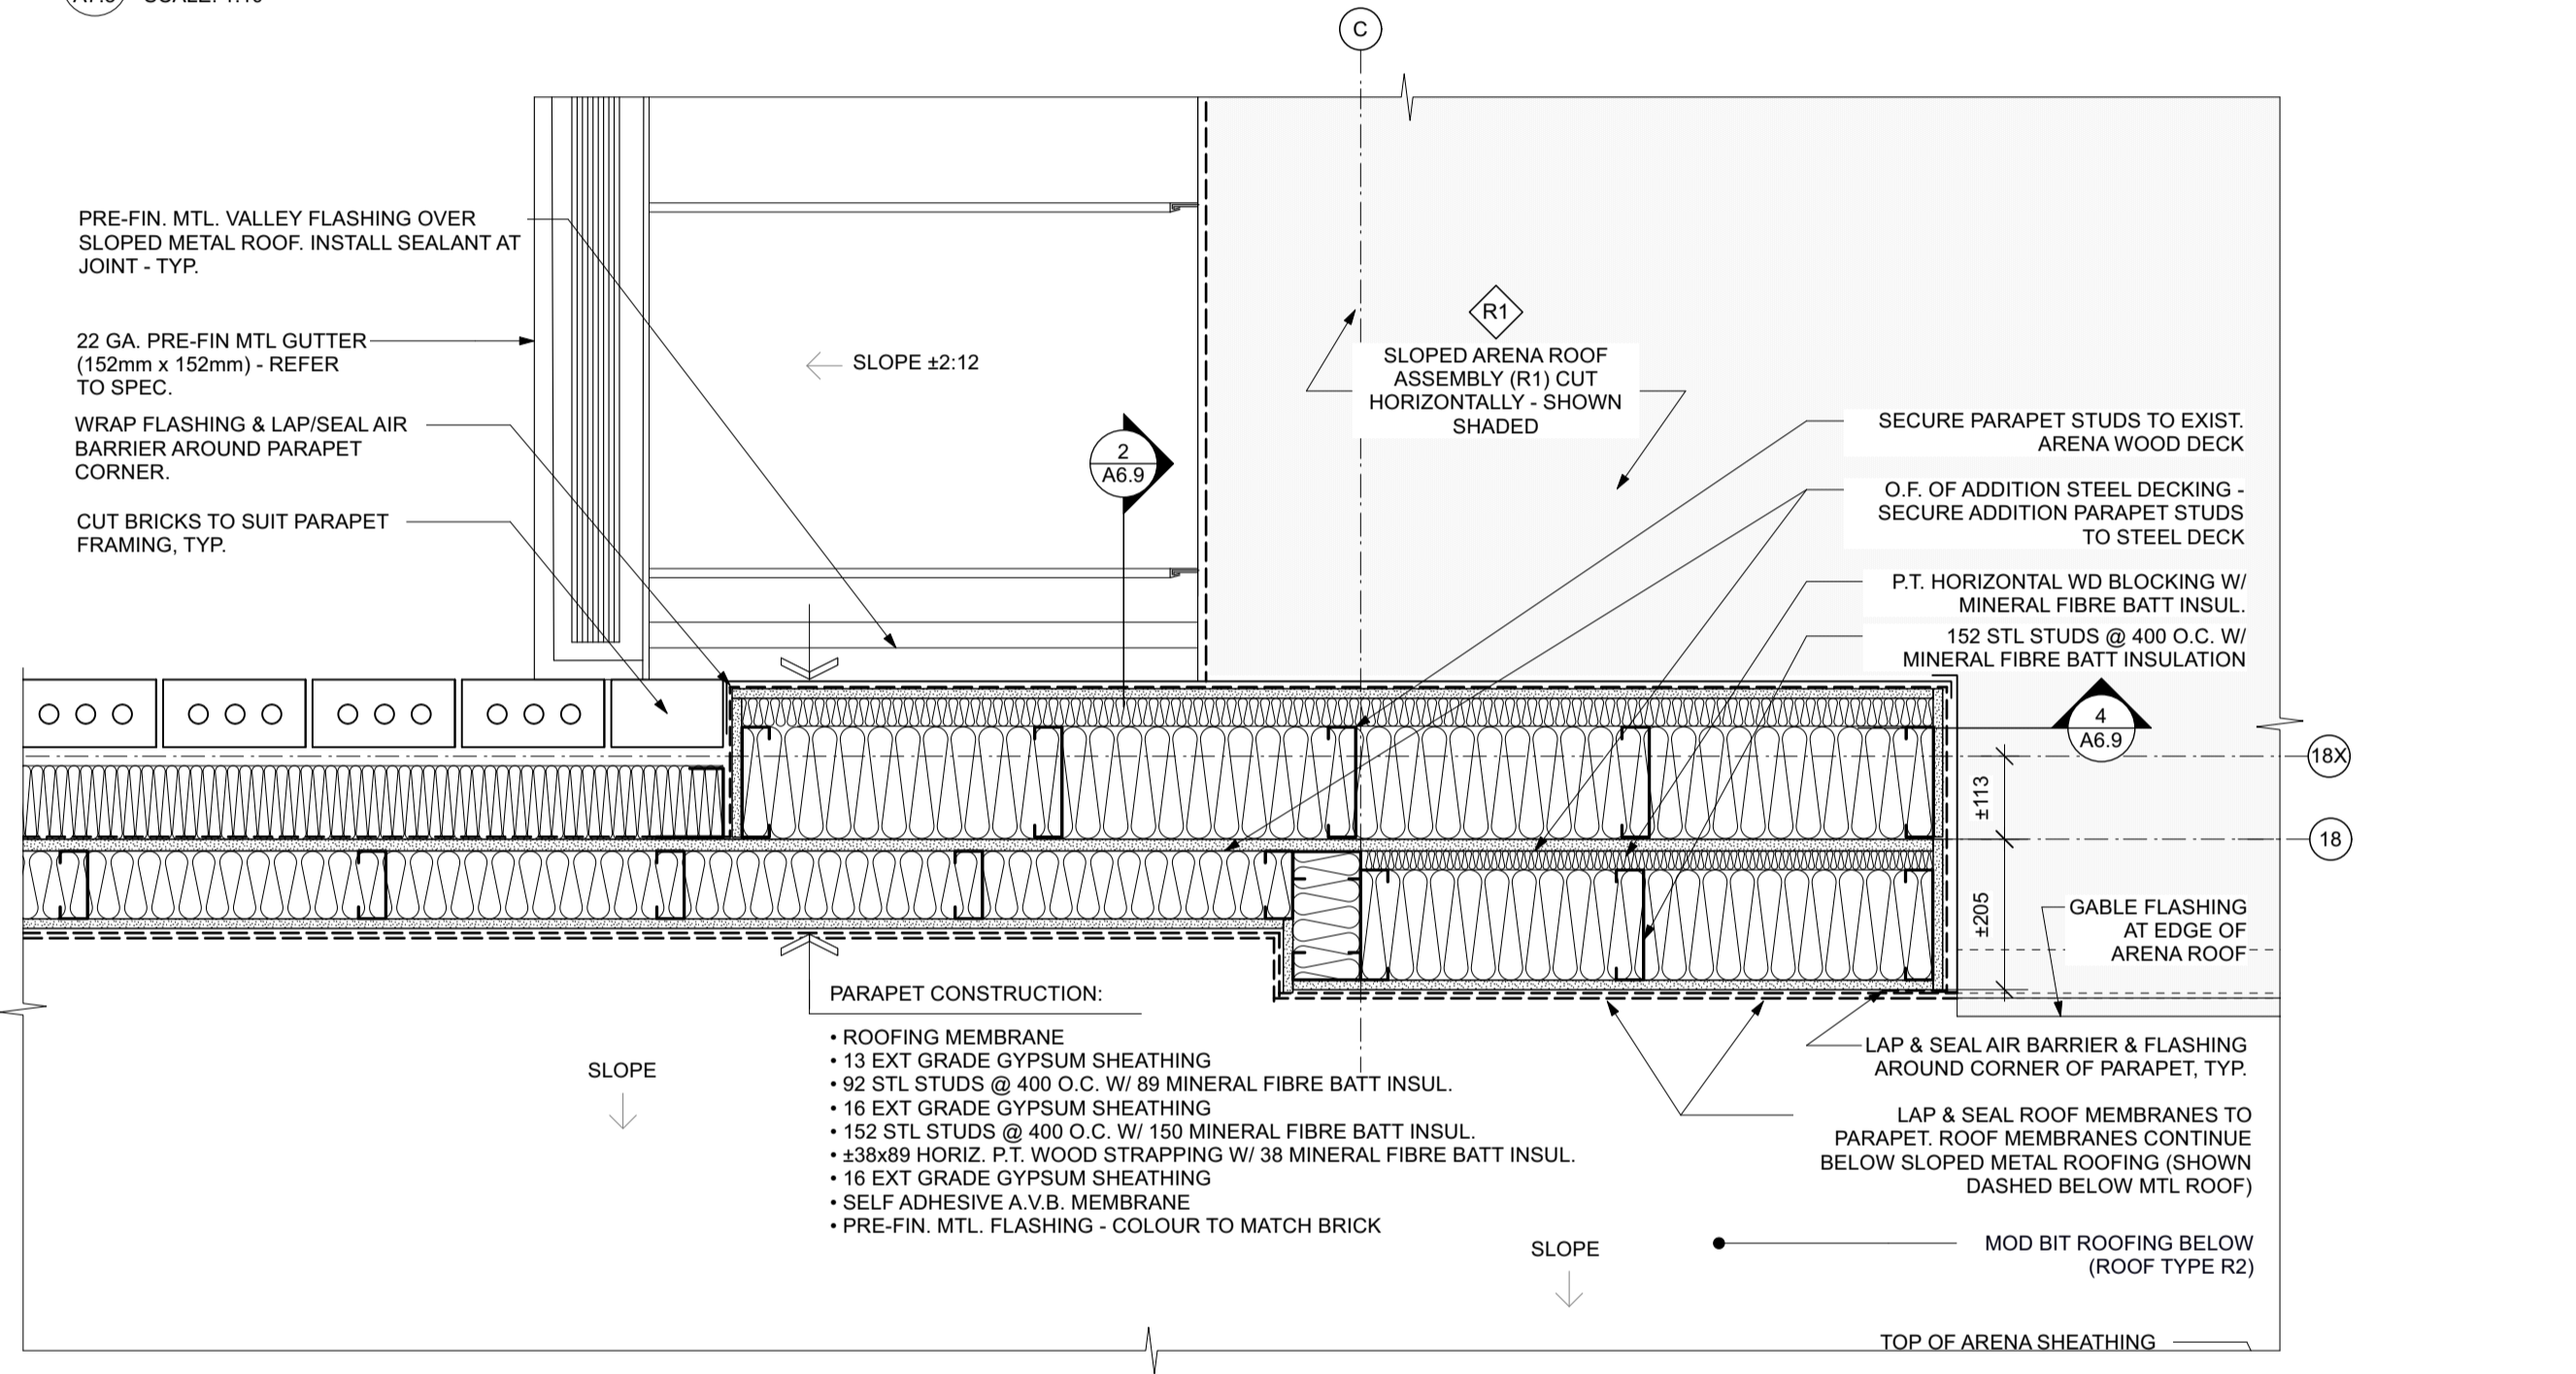


2 PLAN DETAIL - NORTH ADDITION PARAPET @ ARENA - ABOVE SOFFIT  
SCALE: 1:10

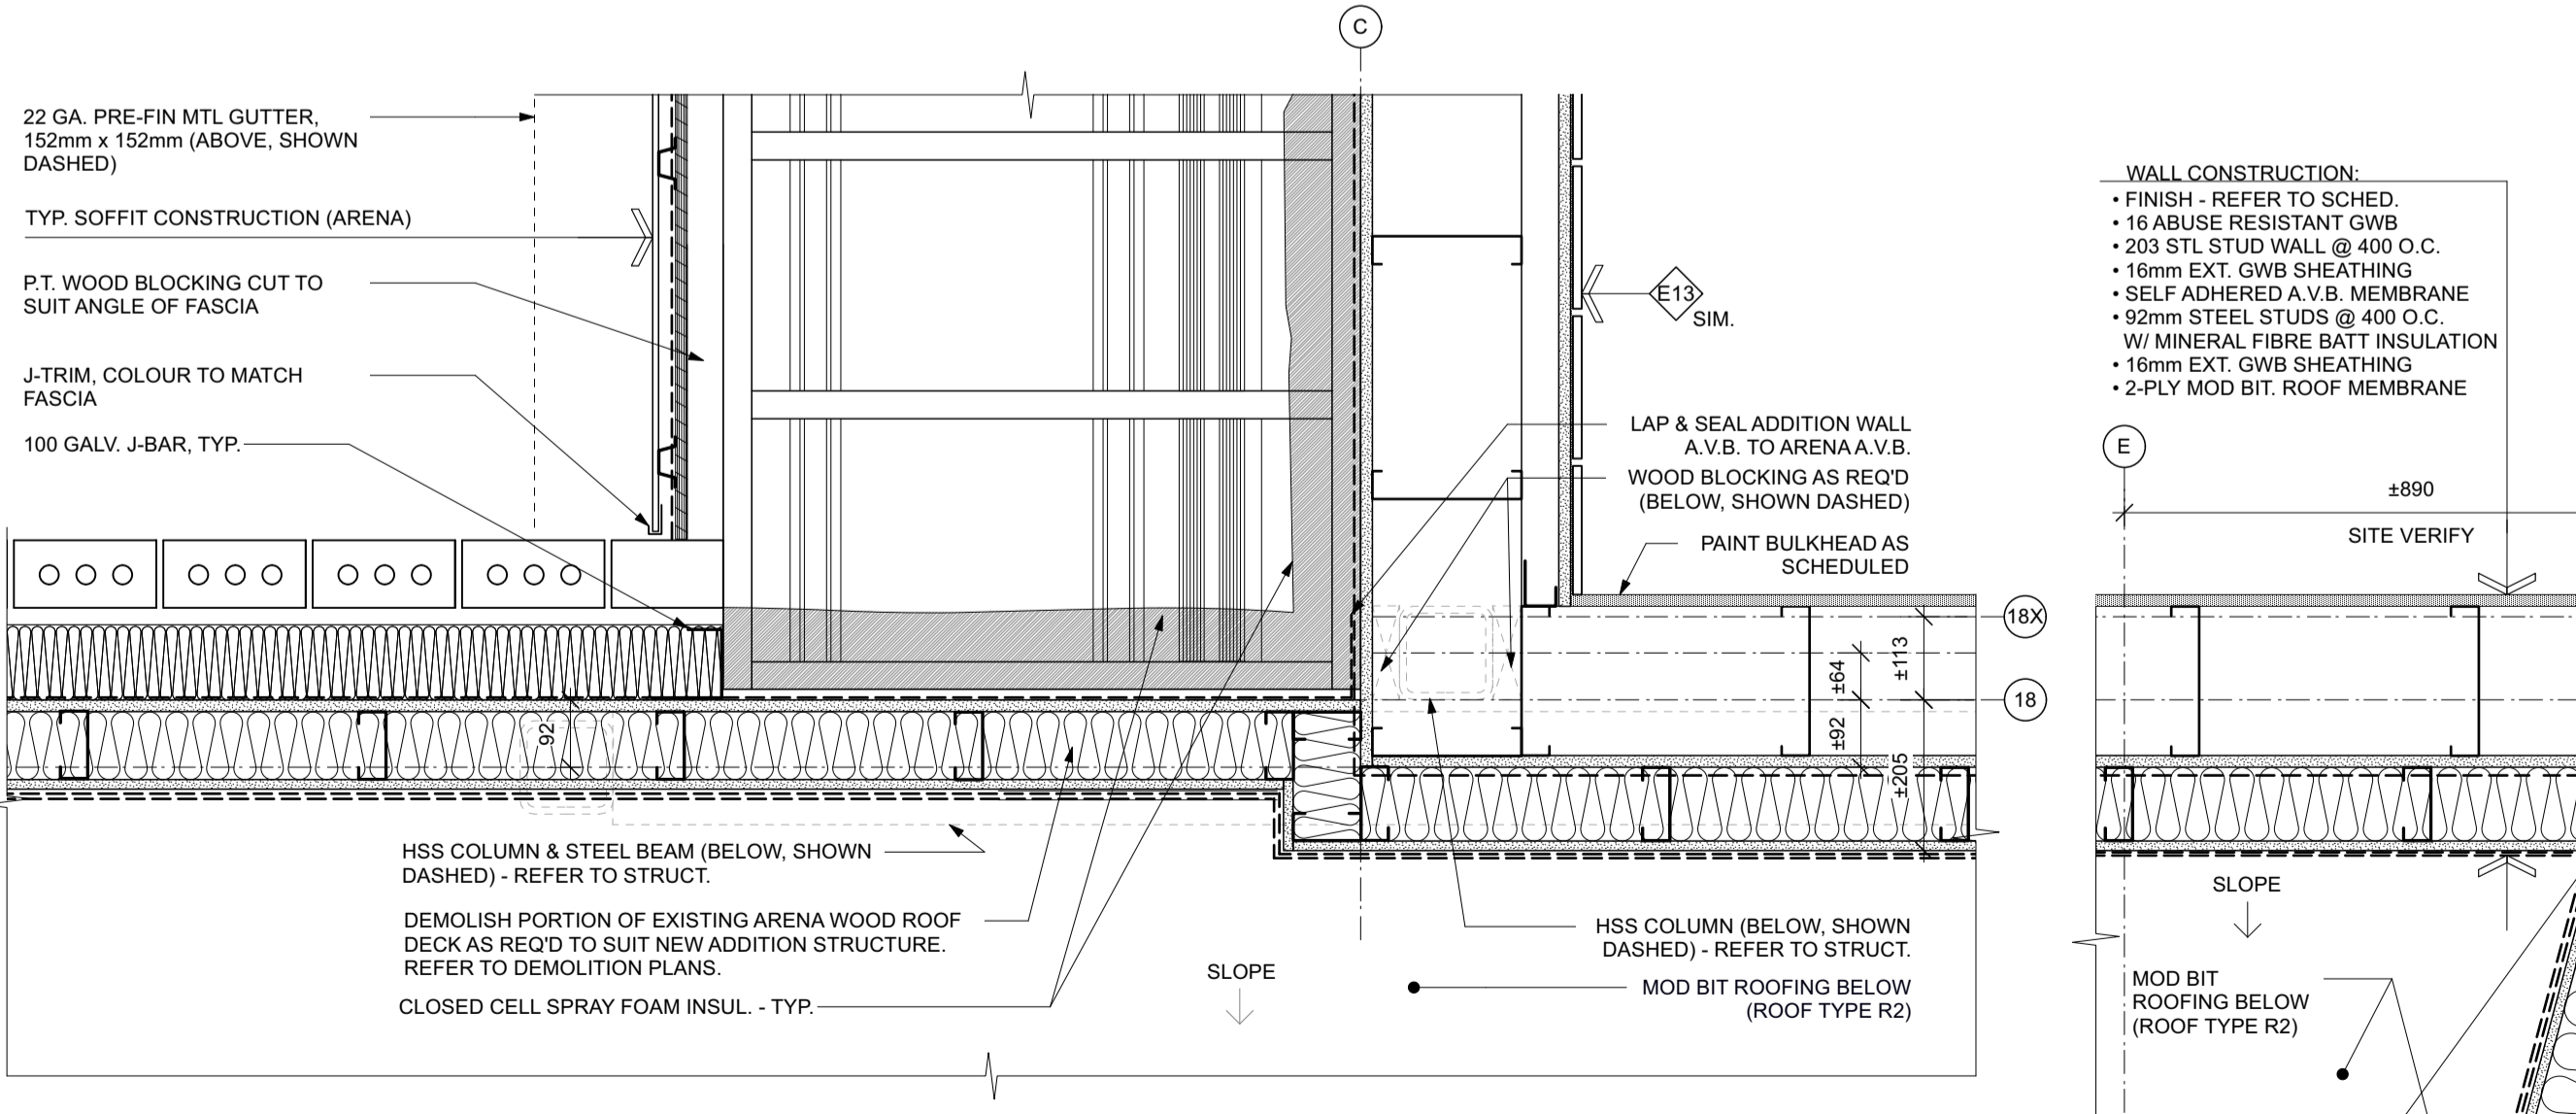


3 PLAN DETAIL - NORTH ADDITION PARAPET @ ARENA - THRU SOFFIT  
SCALE: 1:10

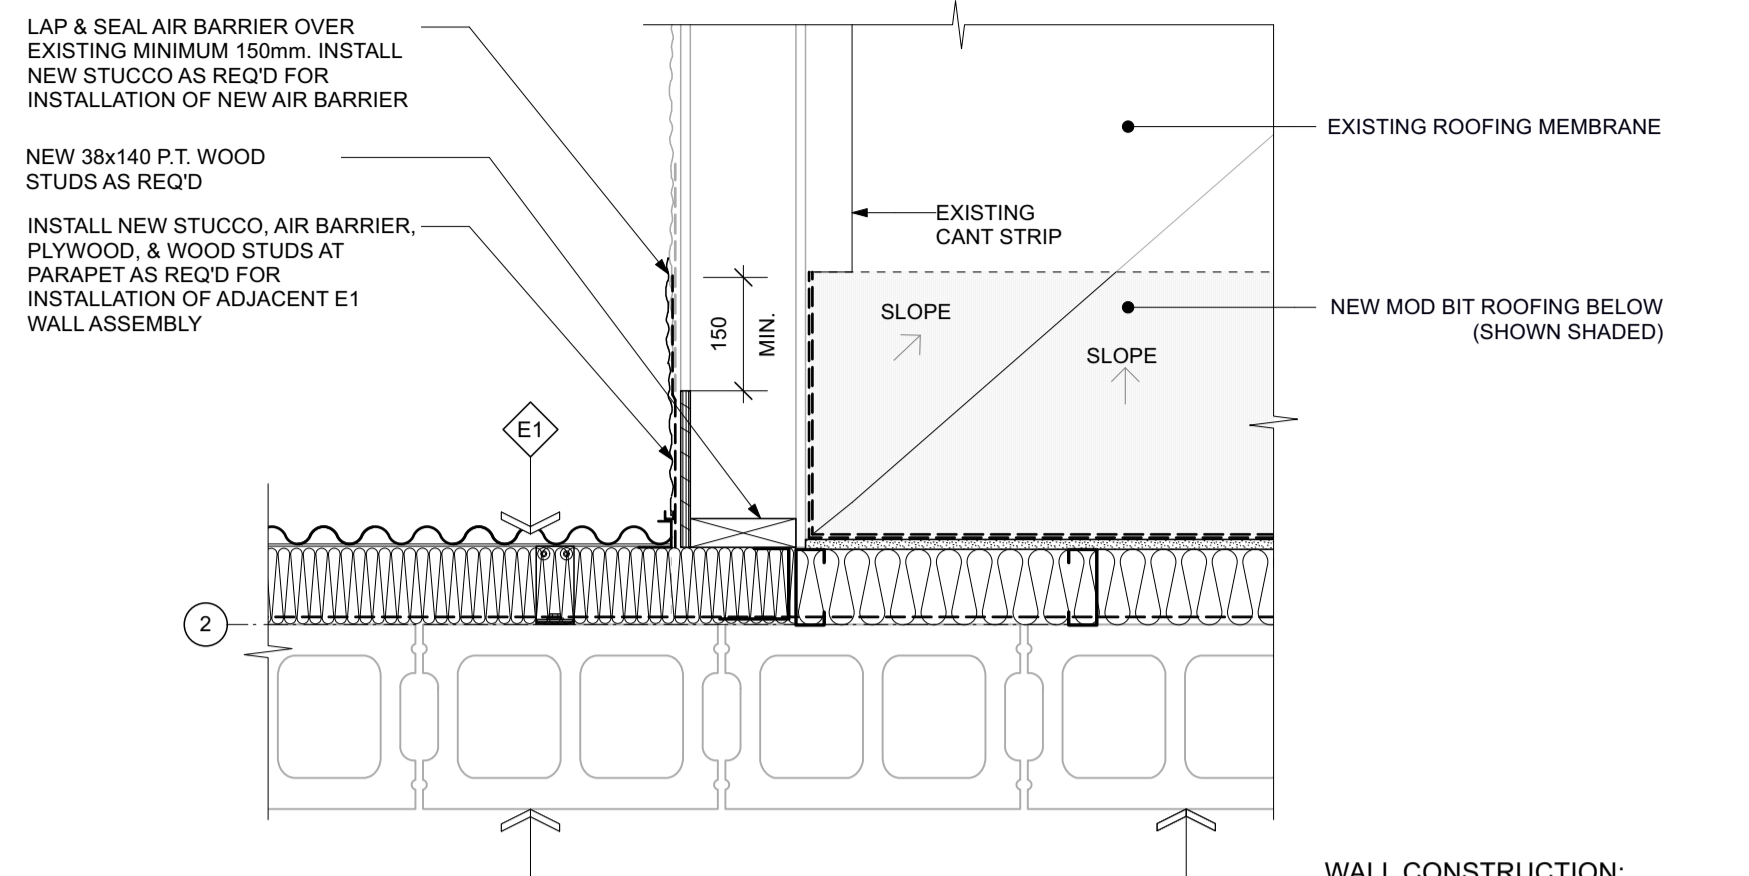


6 PLAN DETAIL - NORTH ARENA ROOF @ GARAGE PARAPET  
SCALE: 1:10

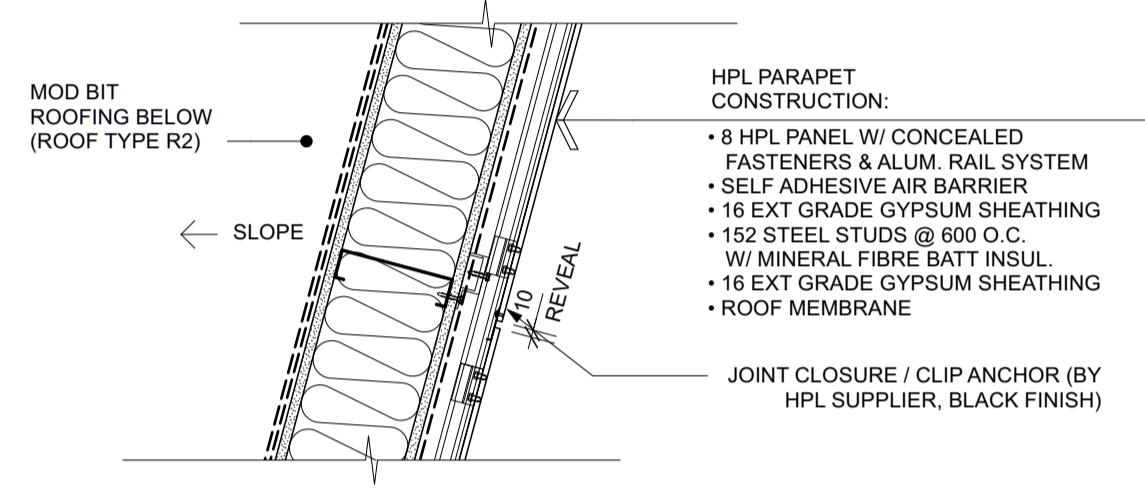


7 PLAN DETAIL - EAST ADDITION ROOF @ REVEAL  
SCALE: 1:10

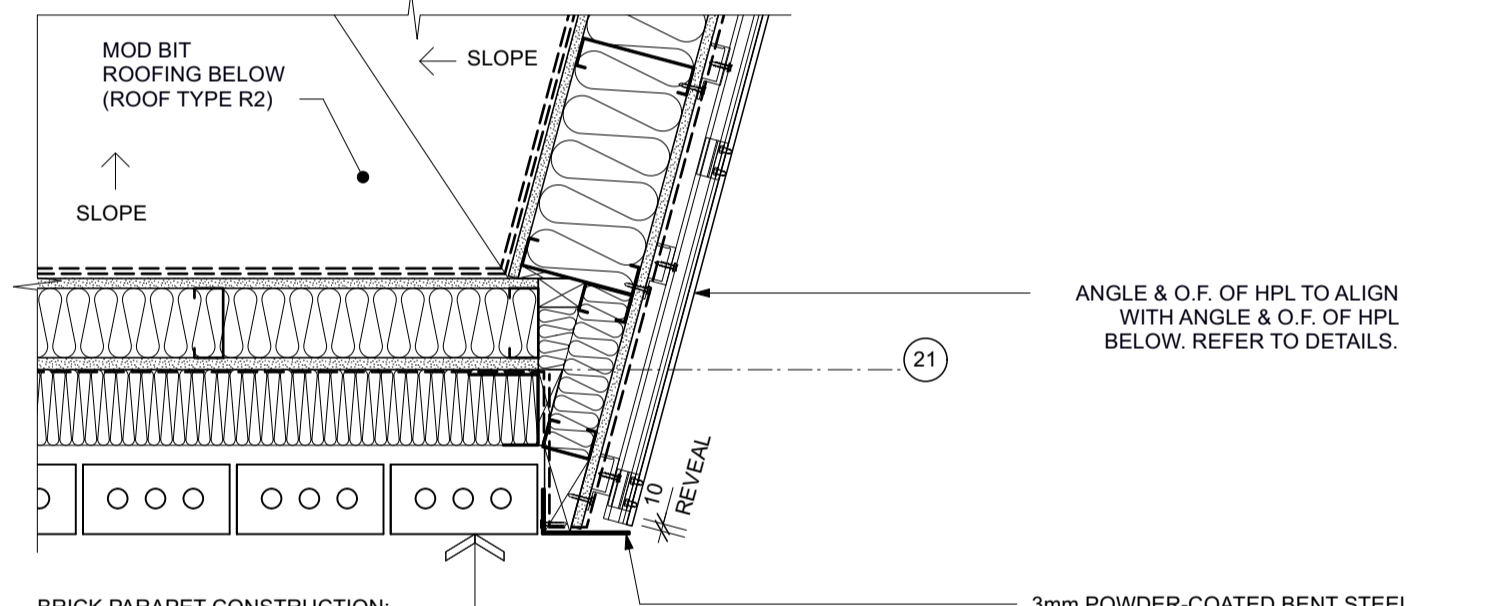

8 PLAN DETAIL - SOUTH EAST ADDITION ROOF  
SCALE: 1:10

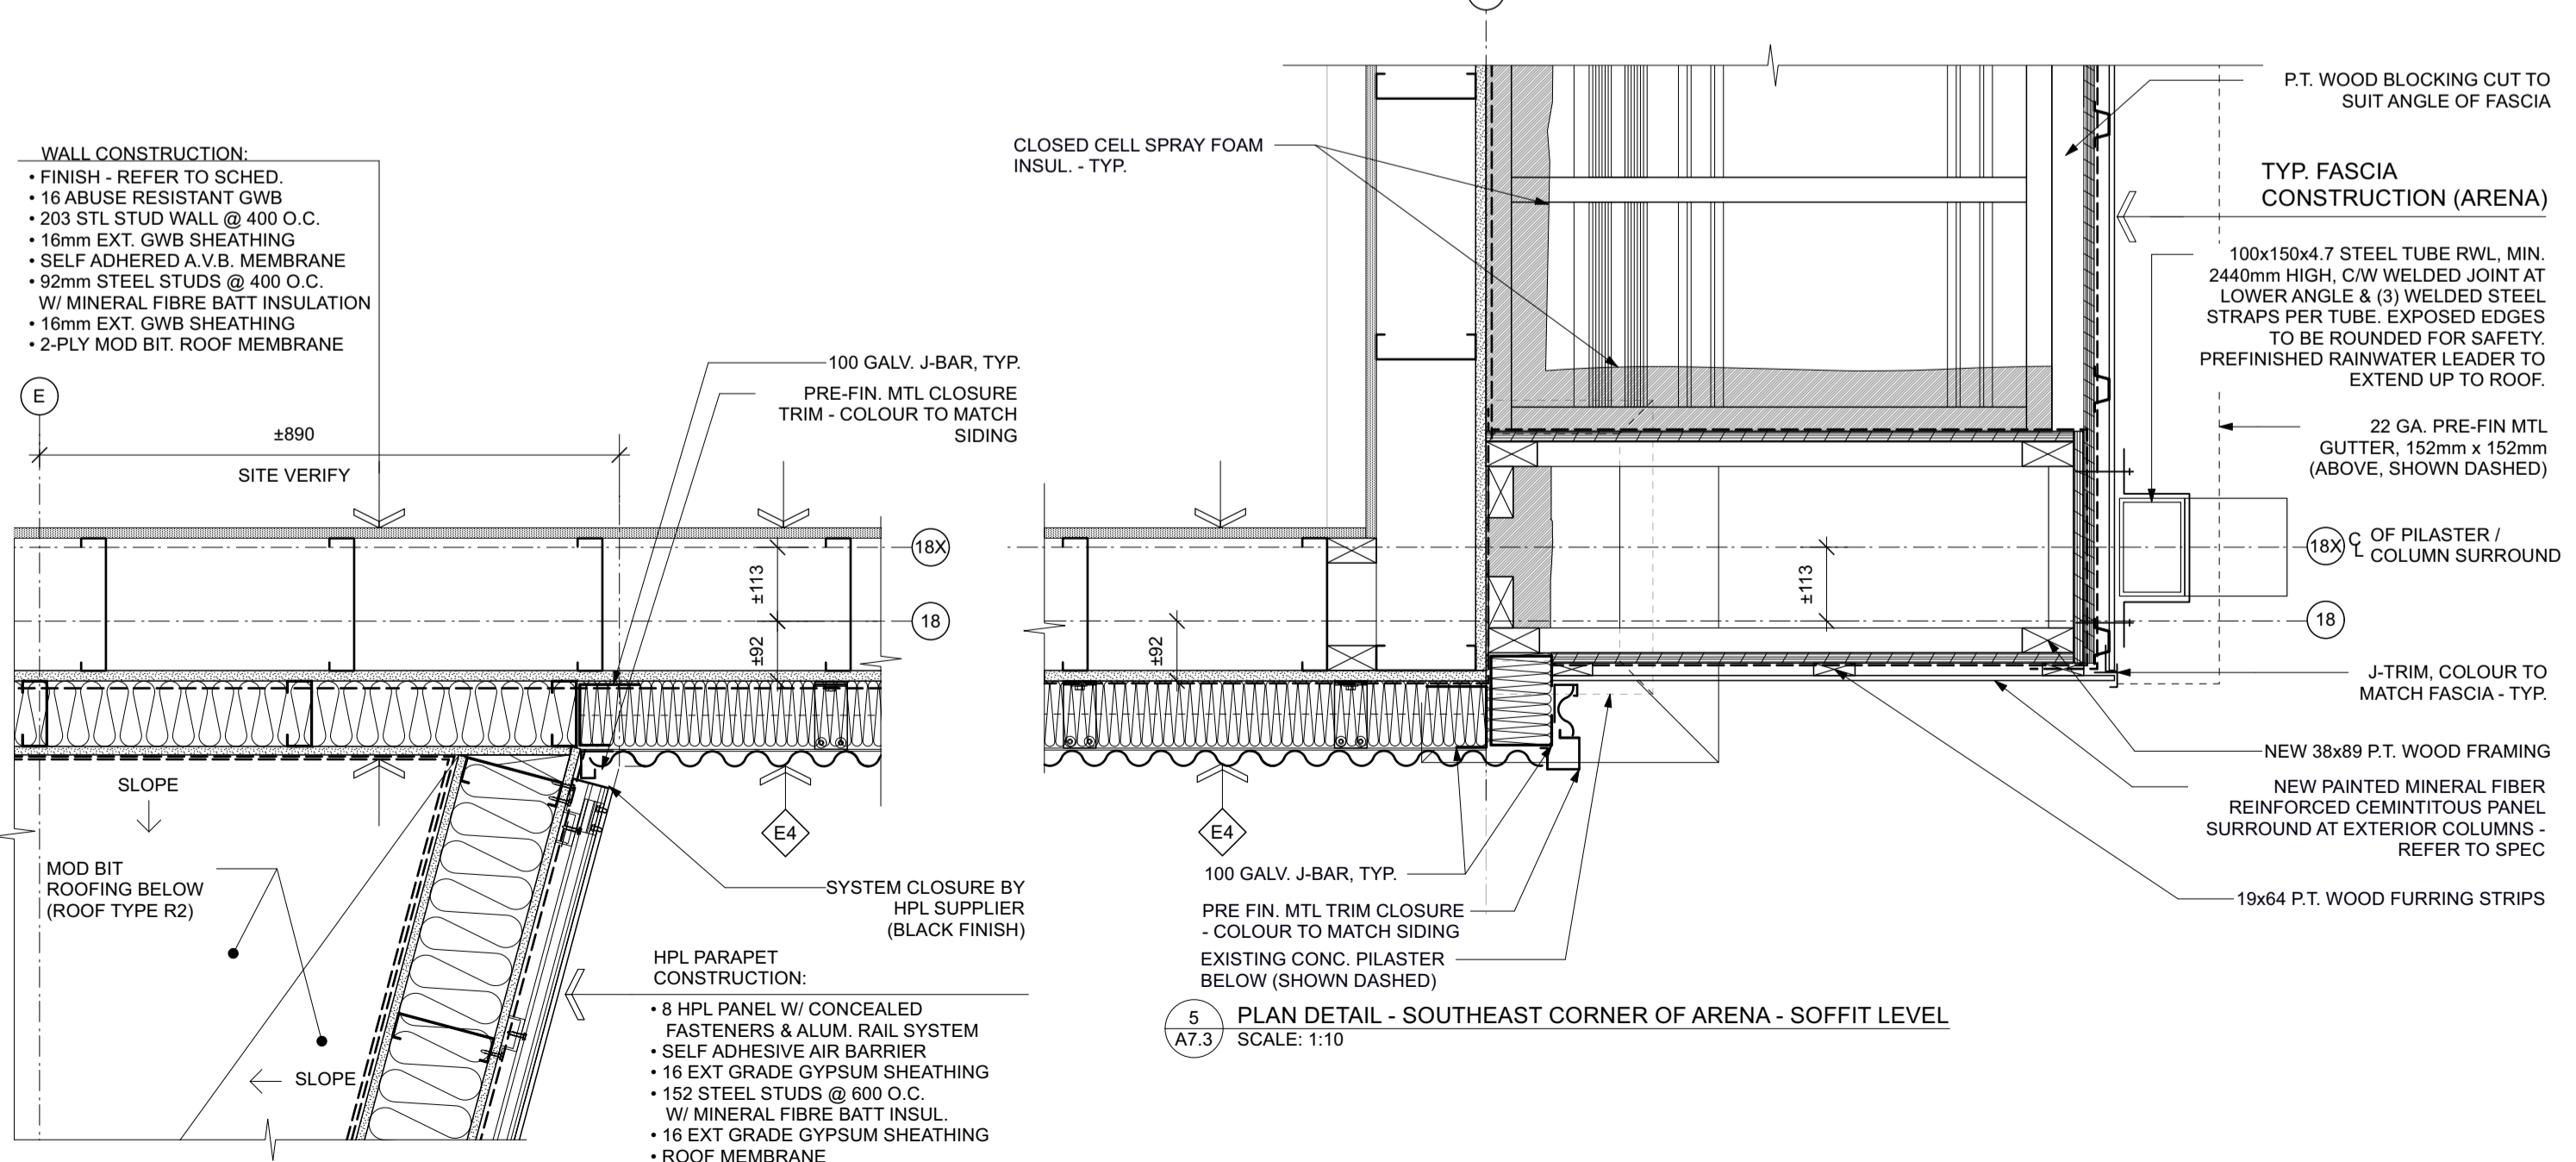

4 PLAN DETAIL - EAST ADDITION ROOF @ ARENA  
SCALE: 1:10

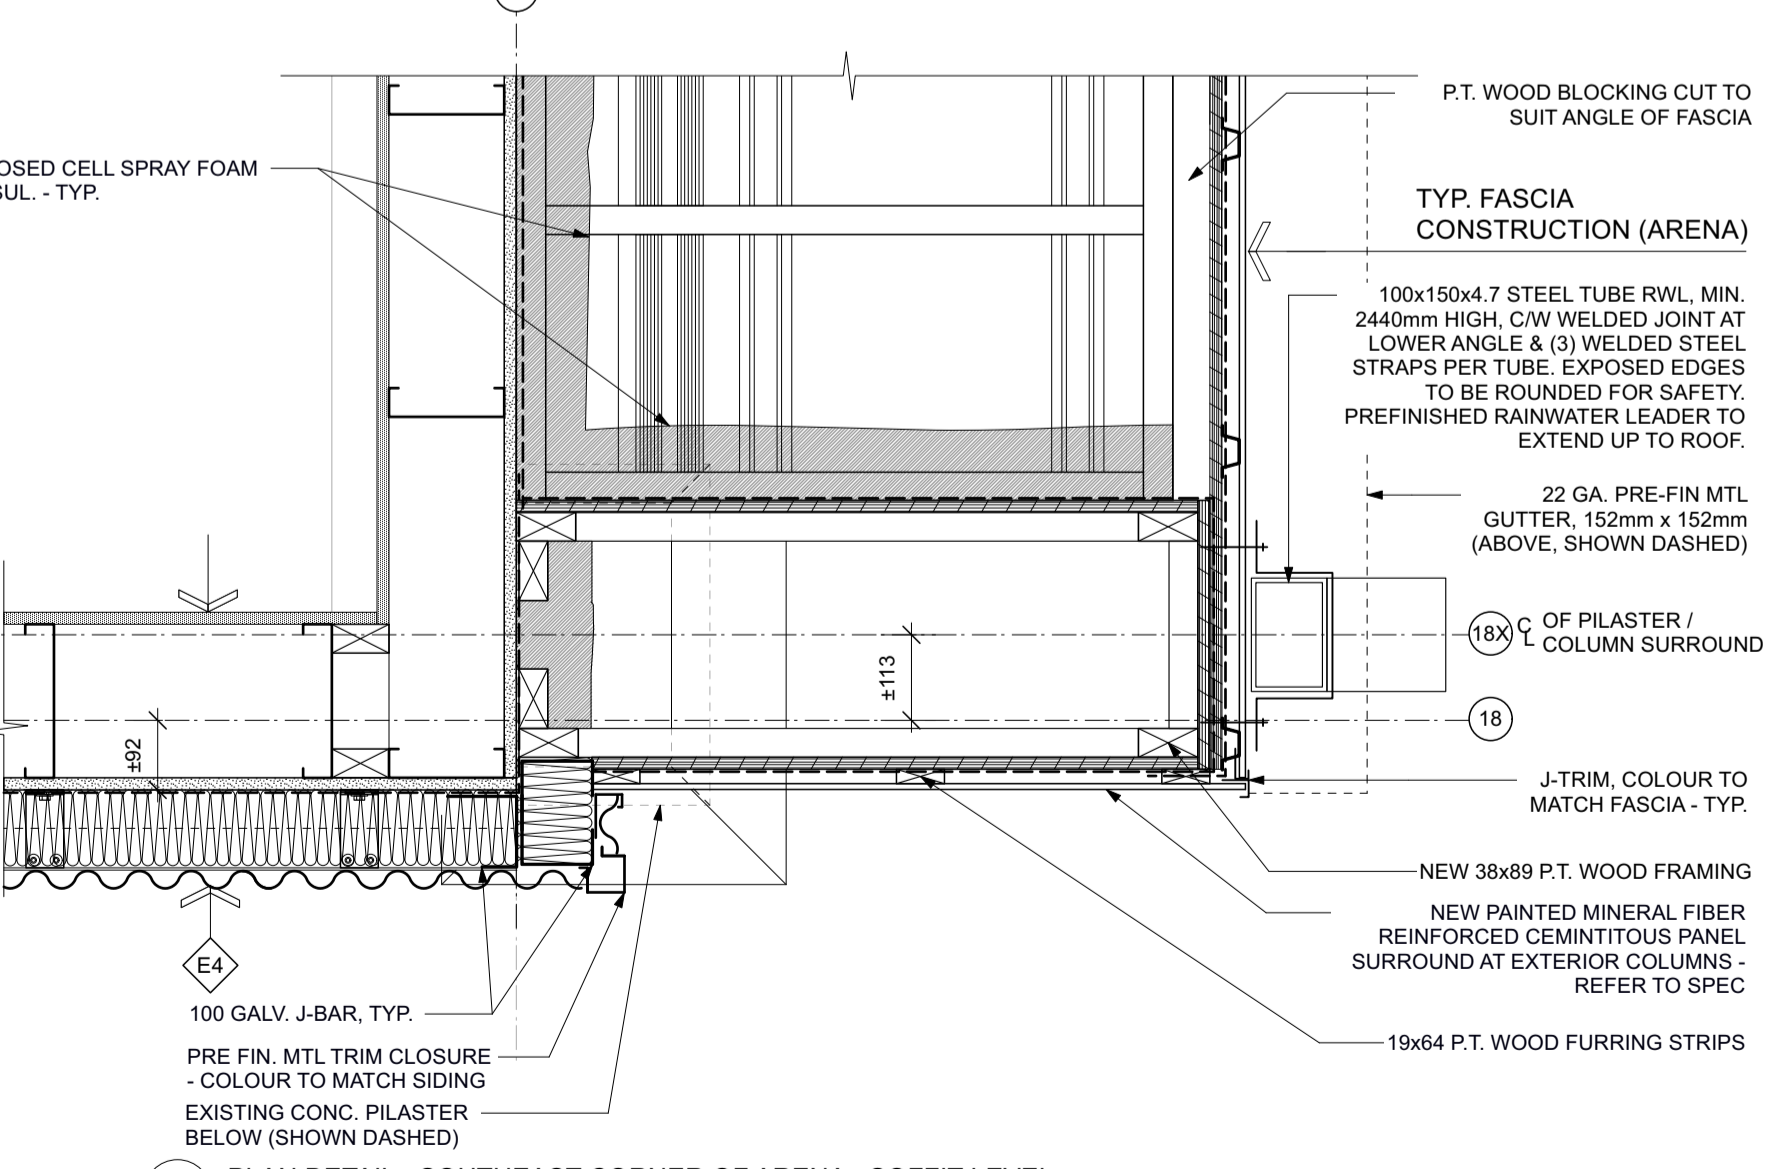

5 PLAN DETAIL - SOUTHEAST CORNER OF ARENA - SOFFIT LEVEL  
SCALE: 1:10

architecture inc.

| No. | REVISION/DESCRIPTION | BY | DATE |
|-----|----------------------|----|------|
|     |                      |    |      |

SEAMA Digital Signature Applied MAA Digital Signature Applied

PROVINCE OF MANITOBA REGISTERED ARCHITECT TRAVIS COOKE No. 2491

PROVINCE OF MANITOBA REGISTERED ARCHITECTURAL CONSULTANT 1x1 ARCHITECTURE INC. No. 2491

2024-12-18 HC TC 2024-12-18 TC

DRAWN USER CHECKED USER DESIGNED TCHC APPROVED TCHC

DATE 2024.12.18 APPROVAL ICIA/ISS

THE CITY OF WINNIPEG ASSETS and PROJECT MANAGEMENT DEPARTMENT MUNICIPAL ACCOMMODATIONS DIVISION

PROJECT 3-65 GARRY STREET, R3C 4K4

REDEVELOPMENT OF THE OLD EXHIBITION ARENA ISSUED FOR CONSTRUCTION

80 SINCLAIR STREET

SHEET TITLE PLAN DETAILS