




NOTES:

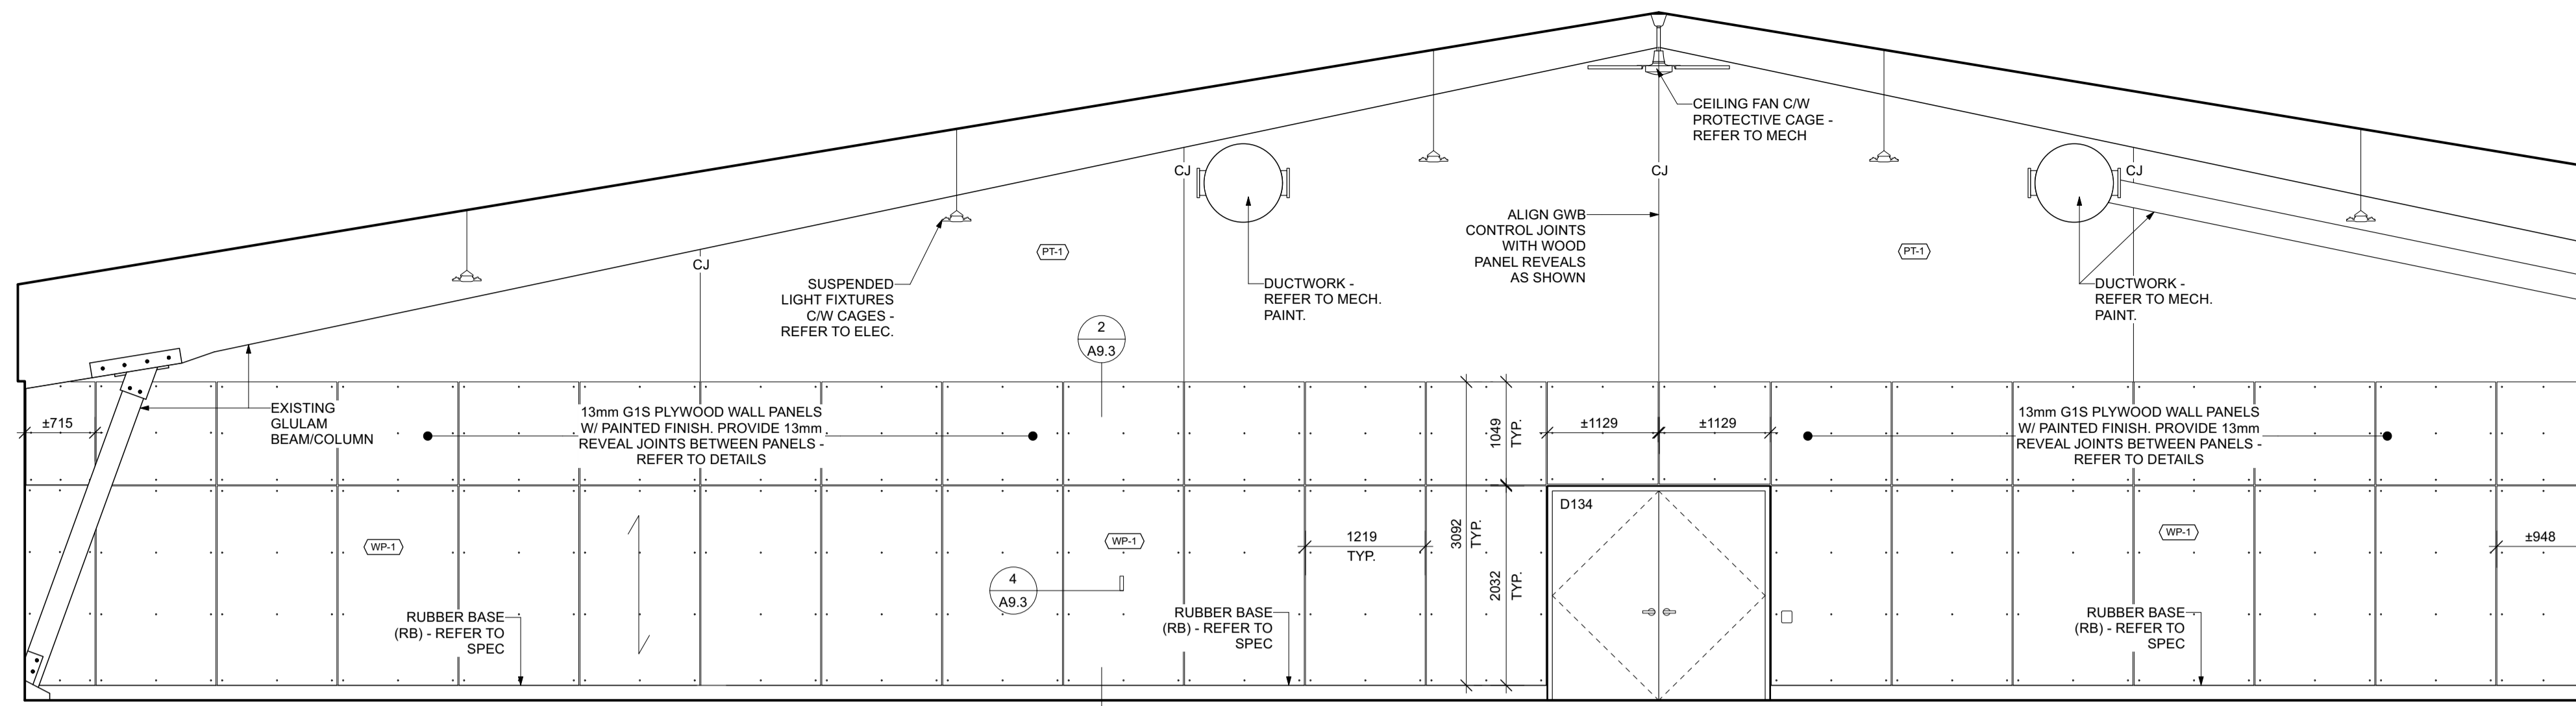

1 MULTIPURPOSE ACTIVITY SPACE 133 & 134 - N  
Scale: 1:50

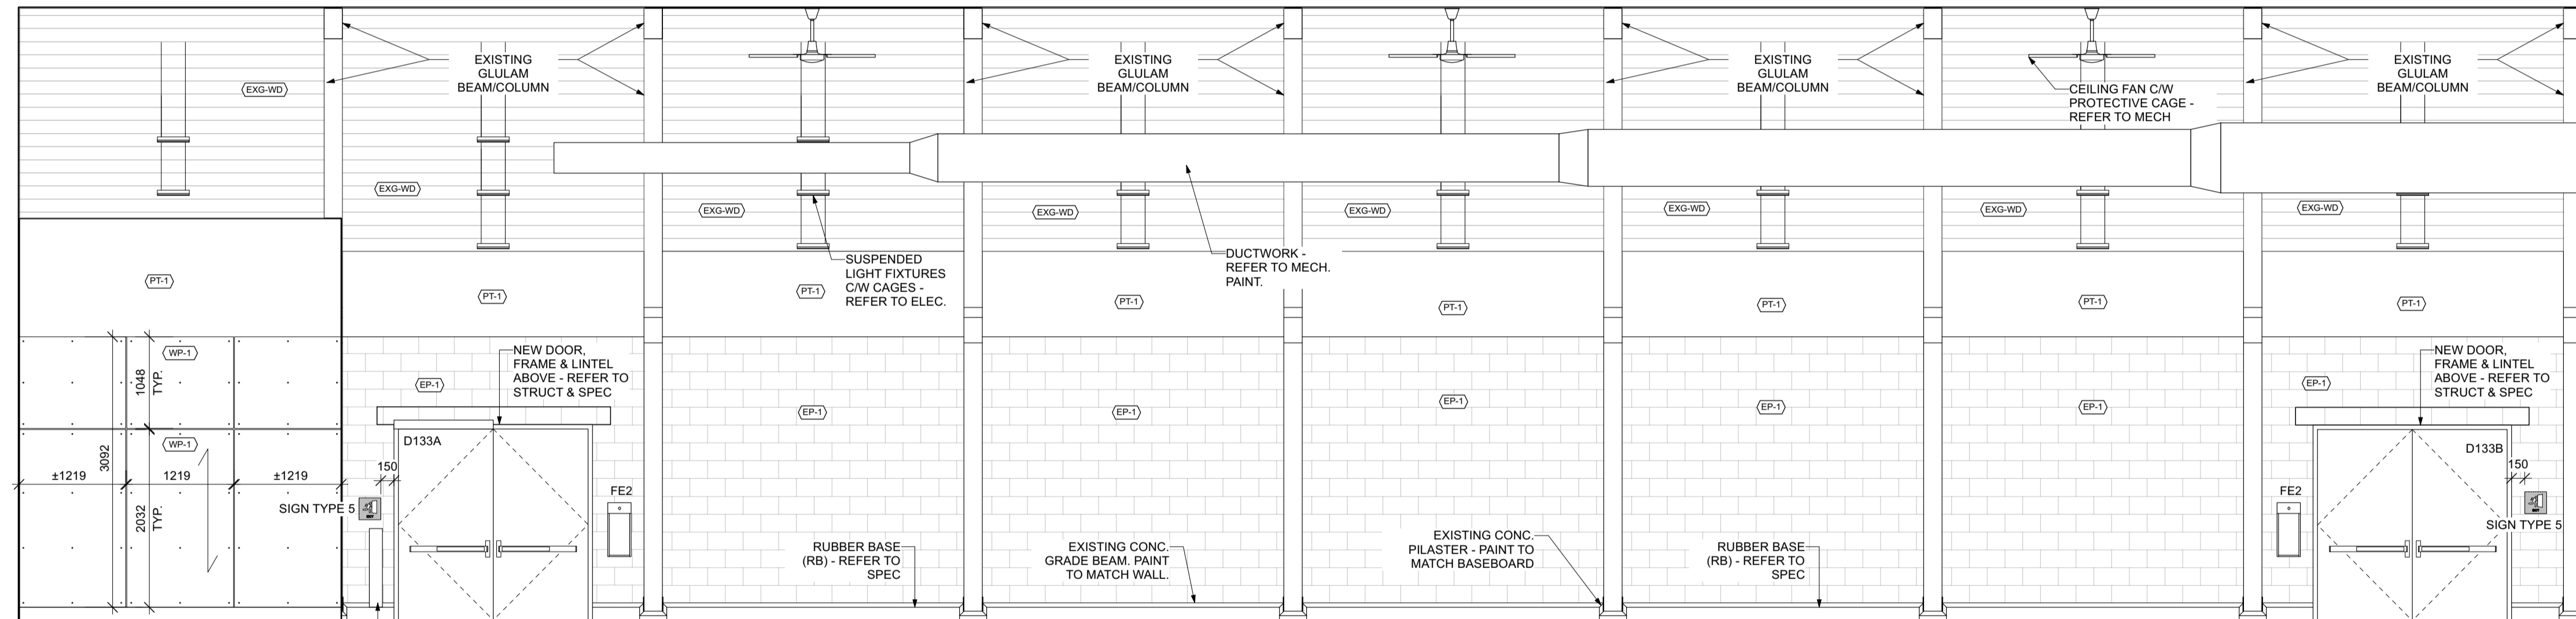

2 MULTIPURPOSE ACTIVITY SPACE 134 - W  
Scale: 1:50

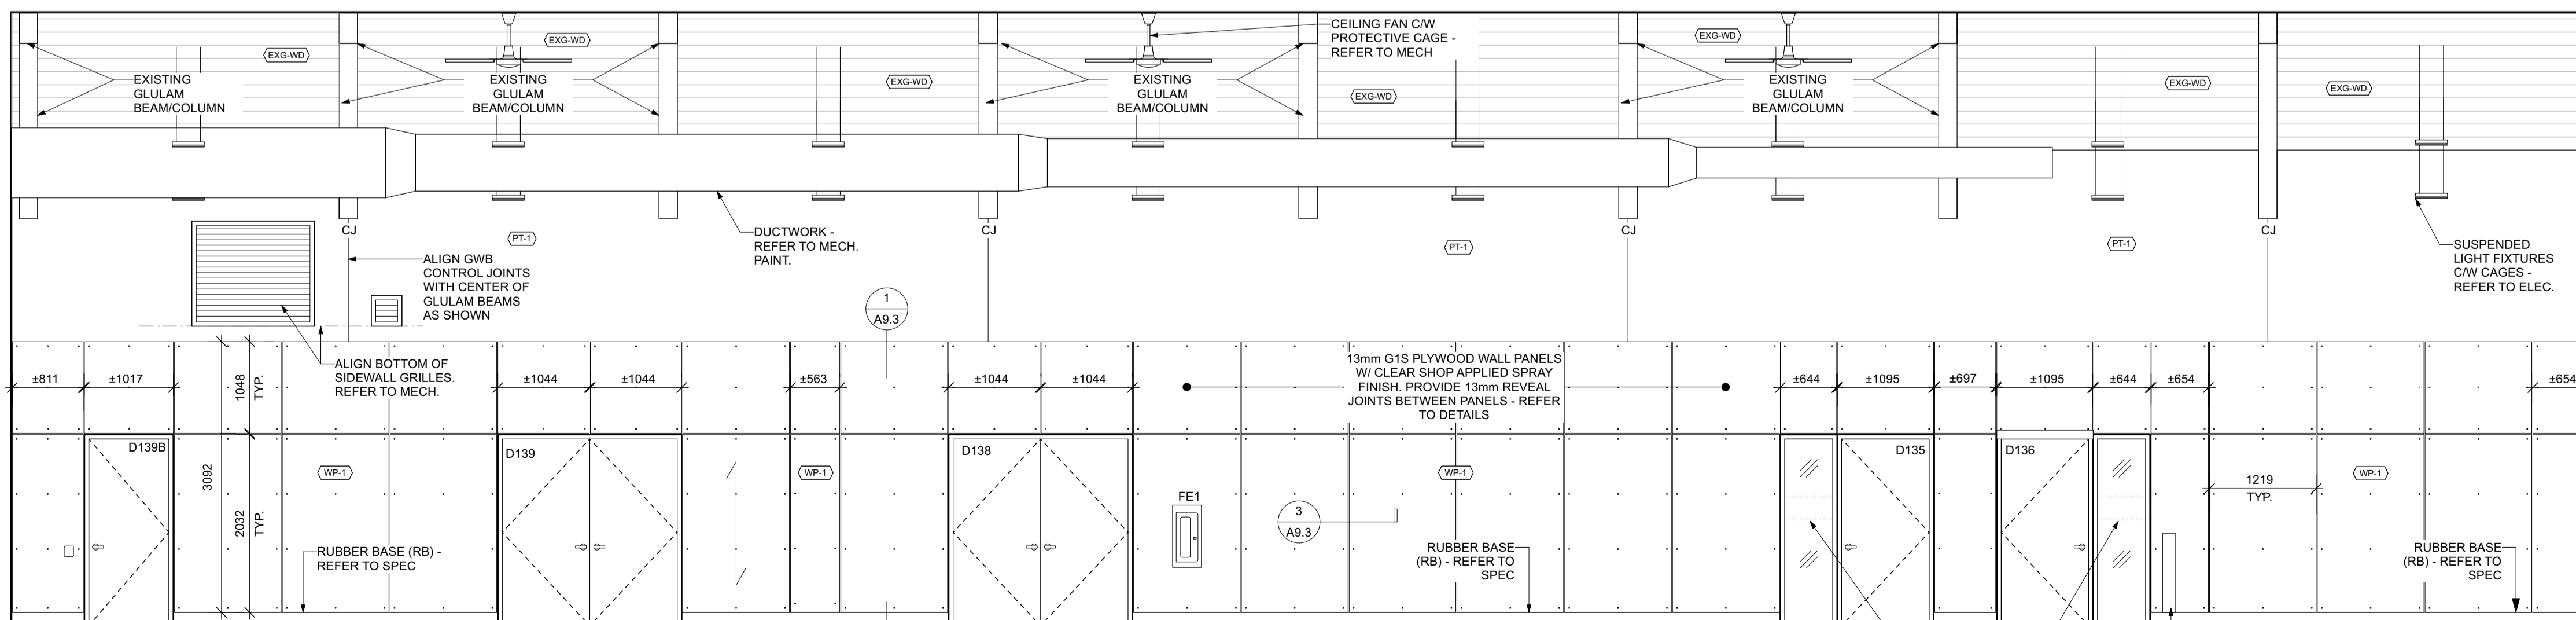


3 MULTIPURPOSE ACTIVITY SPACE 134 - E  
Scale: 1:50

- LEGEND**
- ADO AUTOMATIC DOOR OPERATOR
  - BR BACK REST
  - CG CORNER GUARDS
  - D DRYER (N.I.C.)
  - DP D-PULL
  - FE1 SEMI-RECESSED FIRE EXTINGUISHER
  - FE2 WALL MOUNTED FIRE EXTINGUISHER
  - FE3 FIRE EXTINGUISHER W/ BRACKET
  - FD FLOOR DRAIN - REFER TO MECH
  - FR FRIDGE/FREEZER (N.I.C.)
  - FREEZ CHEST FREEZER BY WASAC, N.I.C.)
  - GB1 GRAB BAR - 600 LONG
  - GB2 GRAB BAR - 900 LONG
  - GB3 GRAB BAR - 750 LONG
  - GB4 FOLD-DOWN GRAB BAR
  - GB5 L-SHAPED GRAB BAR
  - HD HAND DRYER
  - MH MOP AND BROOM HOLDER
  - MI MIRROR
  - MW MICROWAVE (MAX. 305mm/12" HIGH, N.I.C.)
  - PH.C. PHOTOCOPIER (N.I.C.)
  - PTD PAPER TOWEL DISPENSER
  - RH ROBE HOOK
  - SD SOAP DISPENSER
  - SH SHELF
  - SND SANITARY NAPKIN DISPENSER
  - TP TOILET PAPER HOLDER
  - W WASHING MACHINE (N.I.C.)

x | architecture inc.  
2007 Main Street, Suite 210, Winnipeg, Manitoba, R3C 1A4 204.218.2010

No.	REVISION/DESCRIPTION	BY	DATE

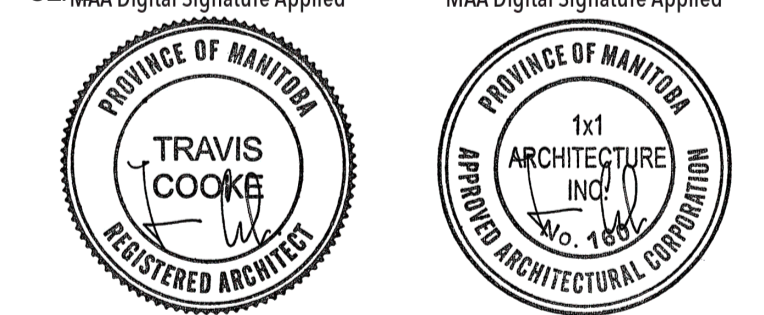

DATE	USER	APPROVAL
2024.12.18		

THE CITY OF WINNIPEG  
ASSETS and PROJECT MANAGEMENT  
DEPARTMENT  
MUNICIPAL ACCOMMODATIONS  
DIVISION  
PROJECT  
3-65 GARRY STREET, R3C 4K4  
**REDEVELOPMENT OF THE  
OLD EXHIBITION ARENA  
ISSUED FOR CONSTRUCTION**  
80 SINCLAIR STREET

SHEET TITLE  
**INTERIOR ELEVATIONS**

SCALE	PROJECT No:	SHEET No:
AS SHOWN	2020-136	<b>A8.1</b>