




1 KITCHENETTE MILLWORK @ MICROWAVE  
A9.2 1:10

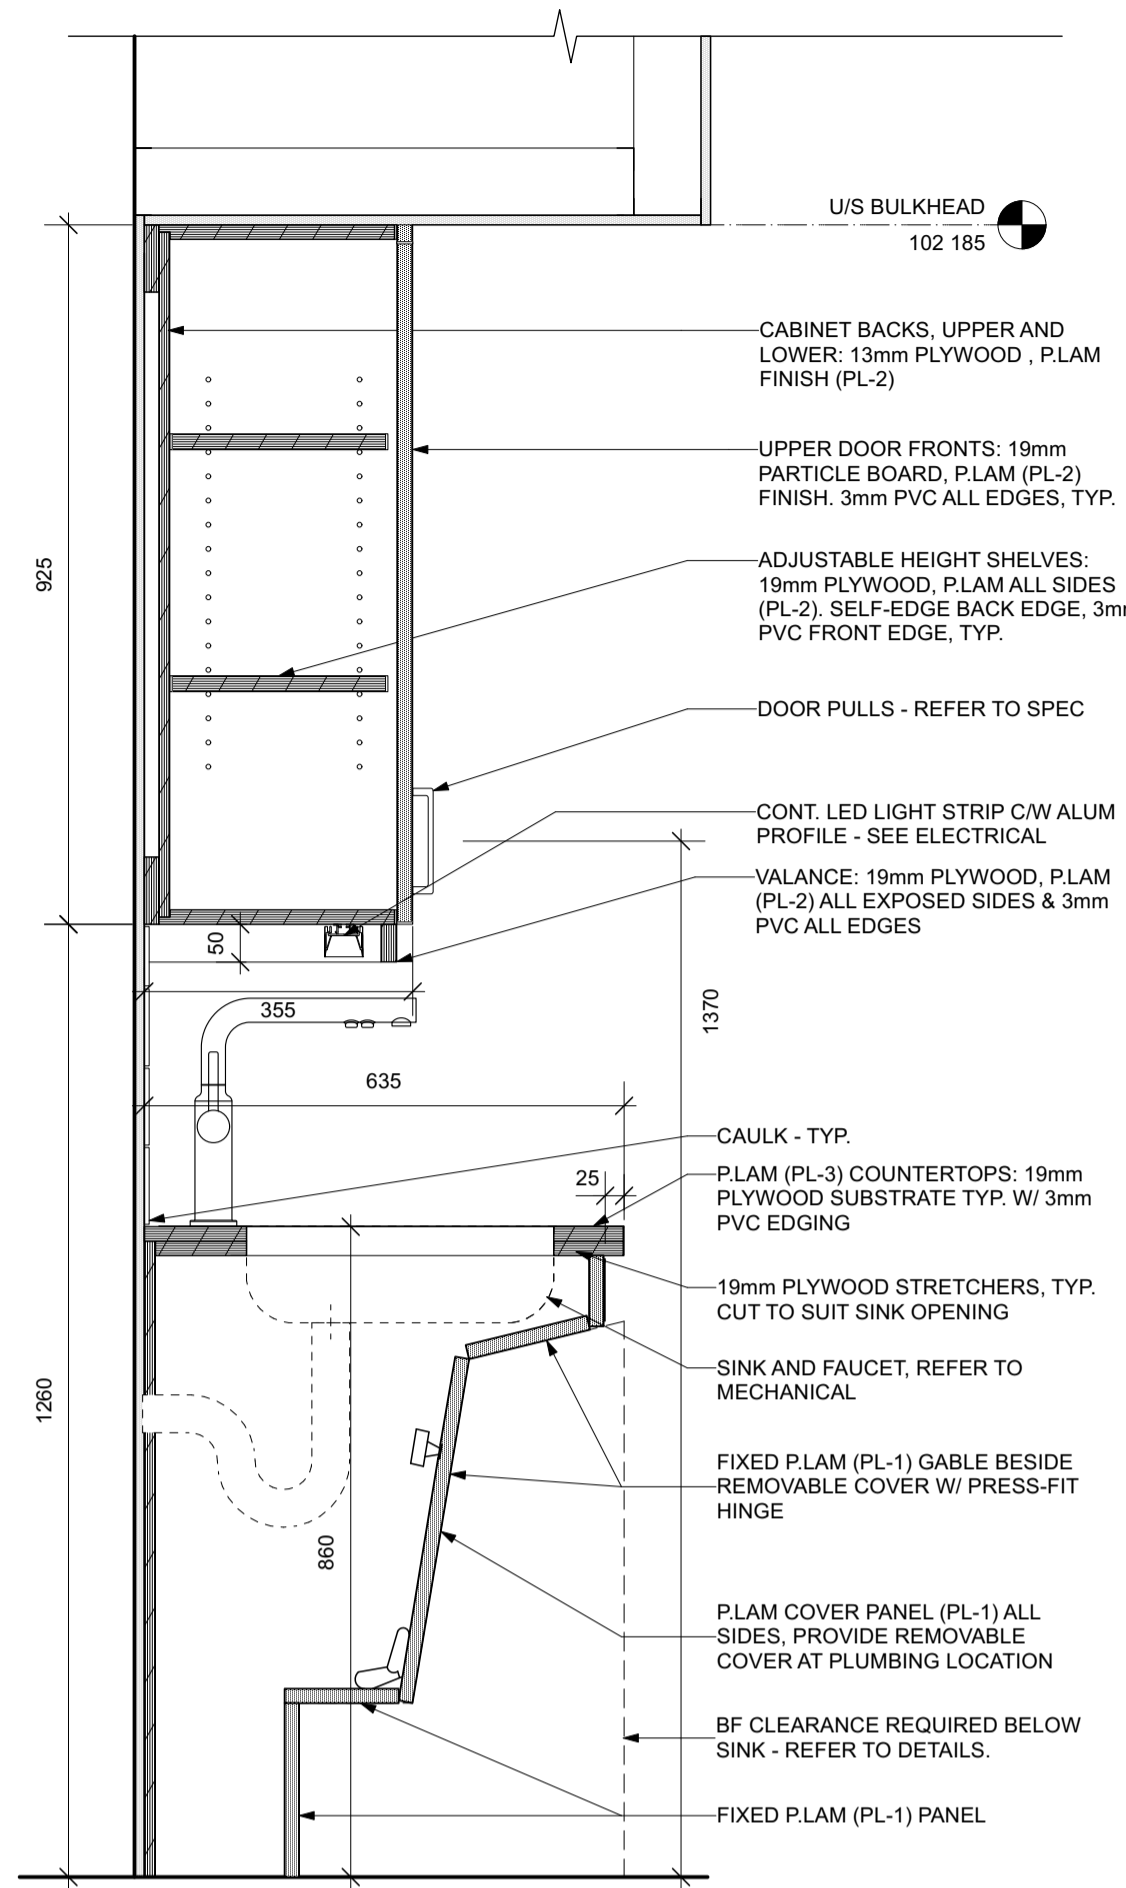


2 KITCHENETTE MILLWORK @ SINK  
A9.2 1:10

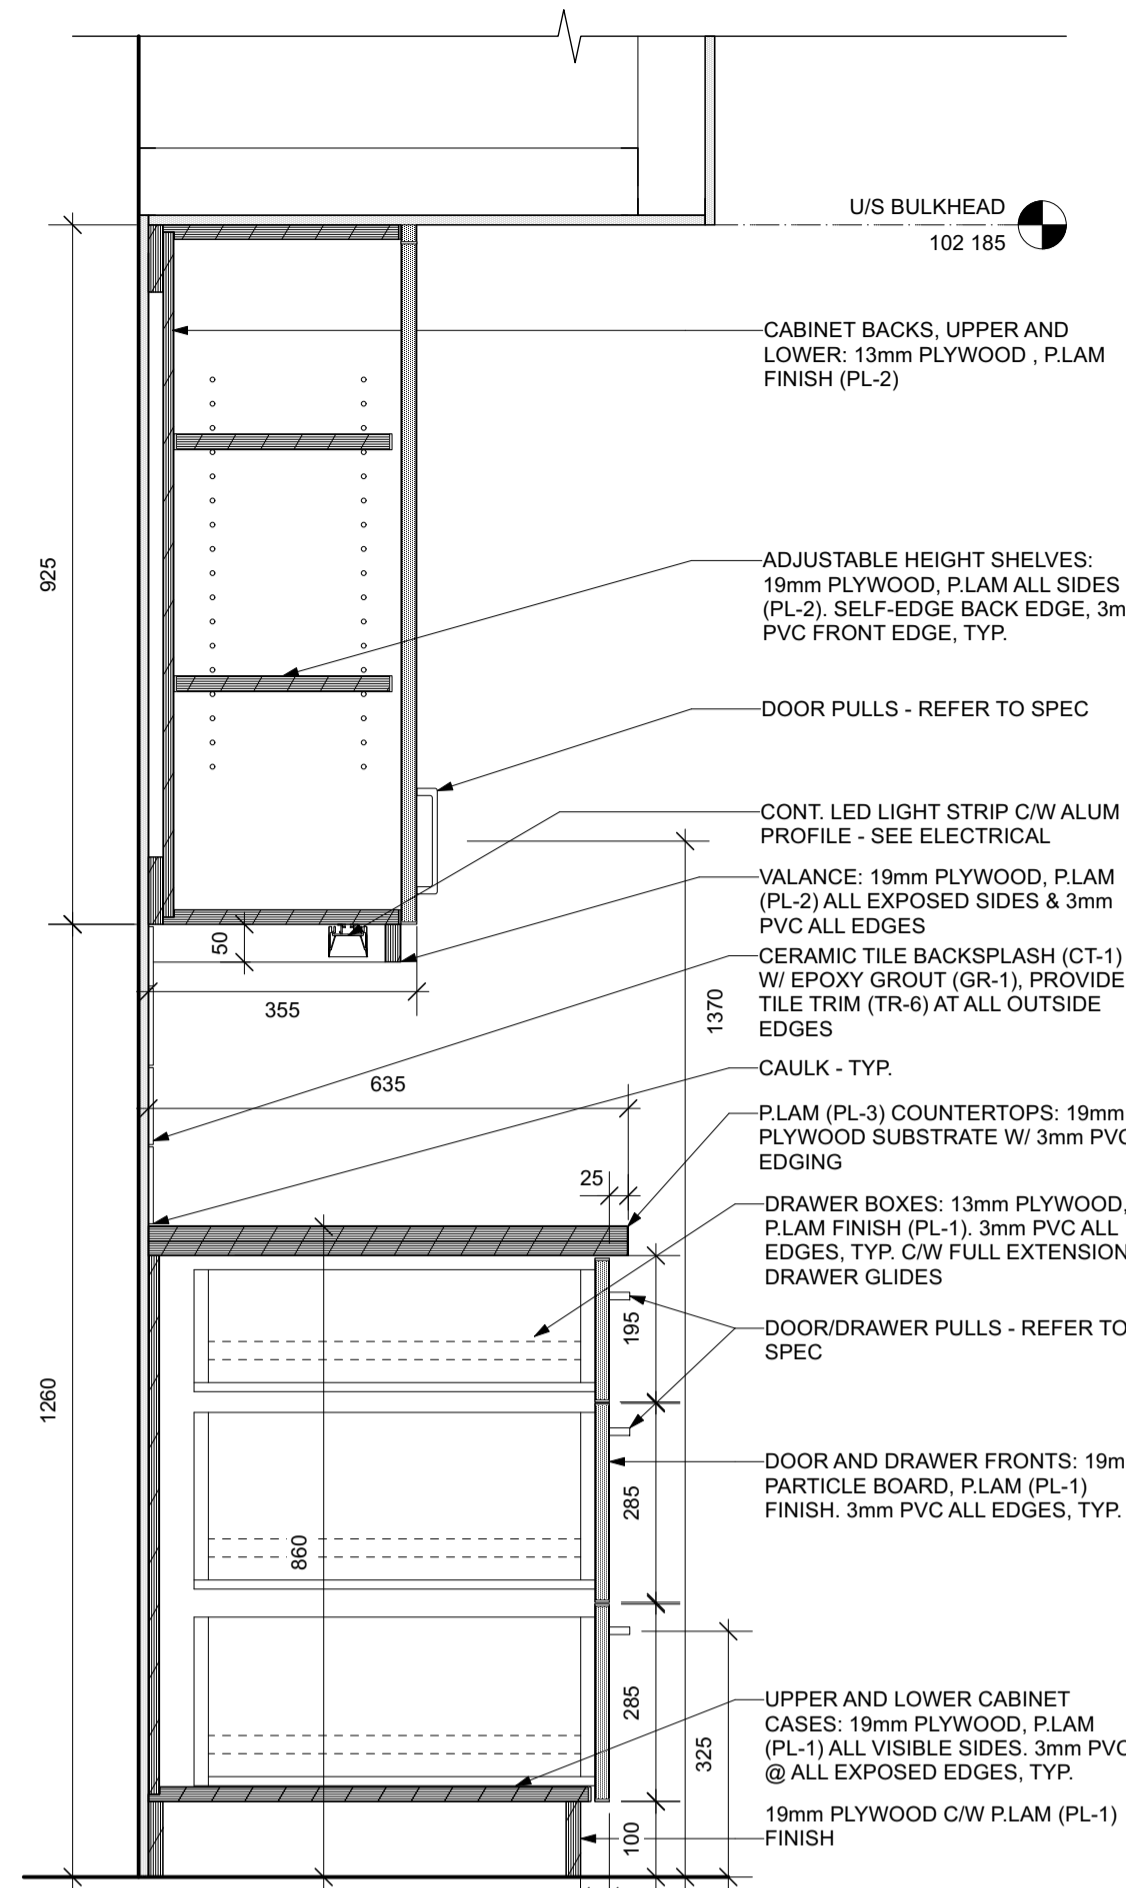


3 KITCHENETTE MILLWORK - DRAWERS  
A9.2 1:10

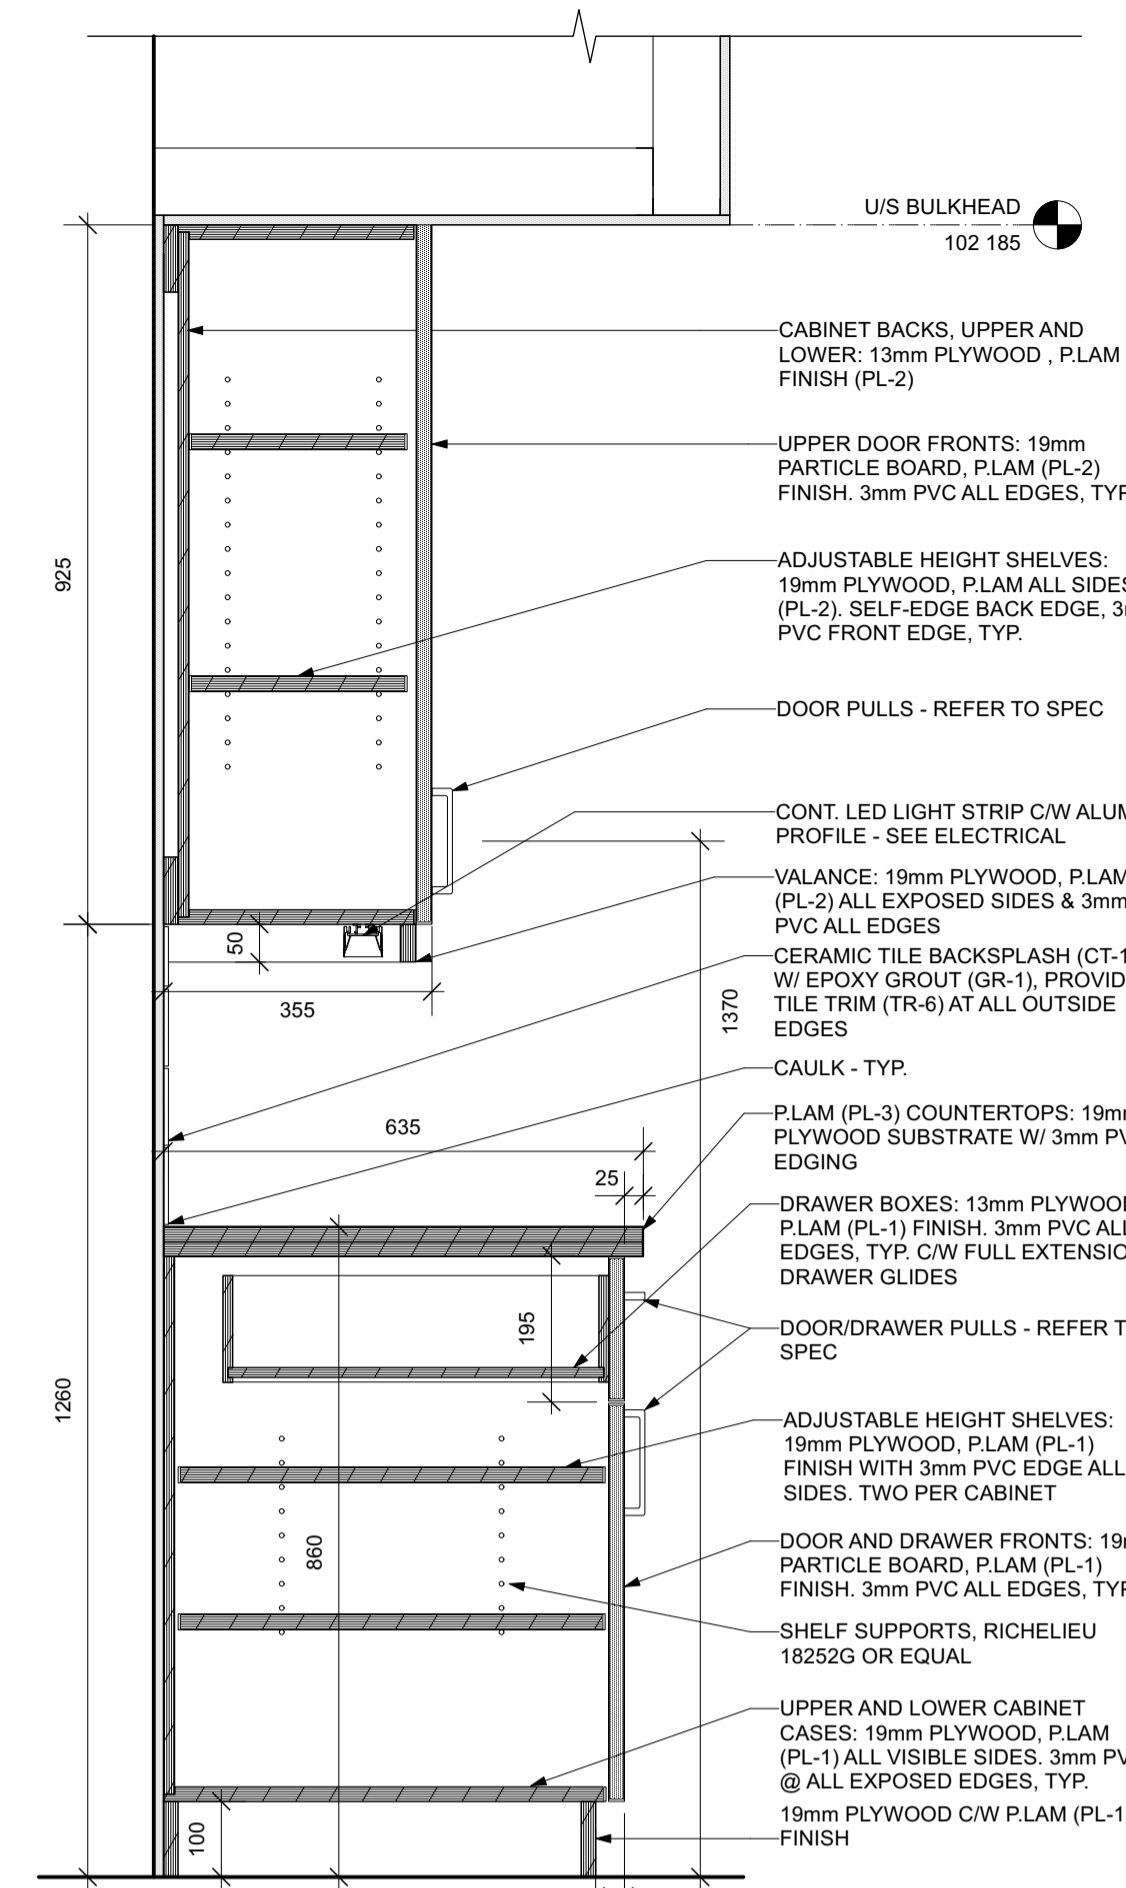


4 KITCHENETTE MILLWORK - DRAWERS / CABINETS  
A9.2 1:10

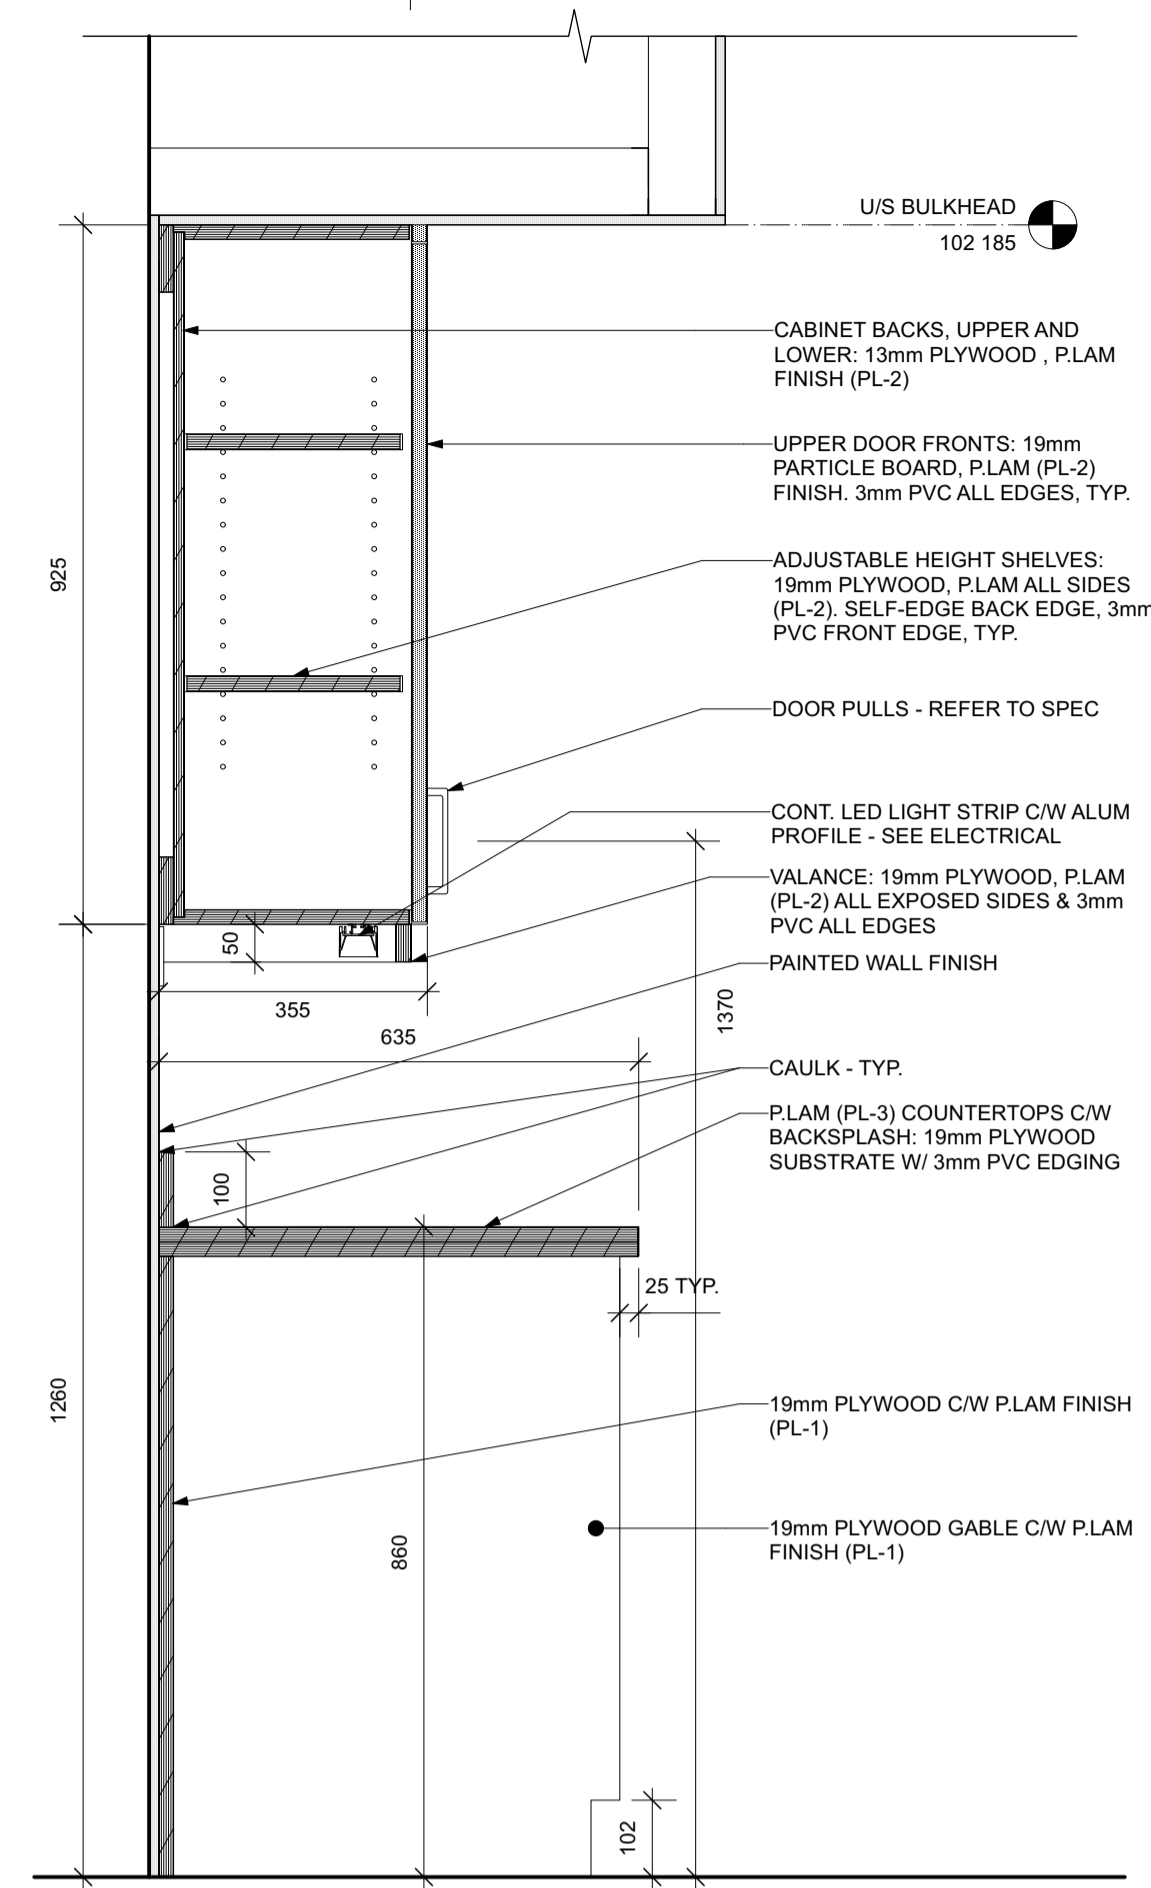


5 OFFICE MILLWORK @ OPEN KNEE SPACE  
A9.2 1:10

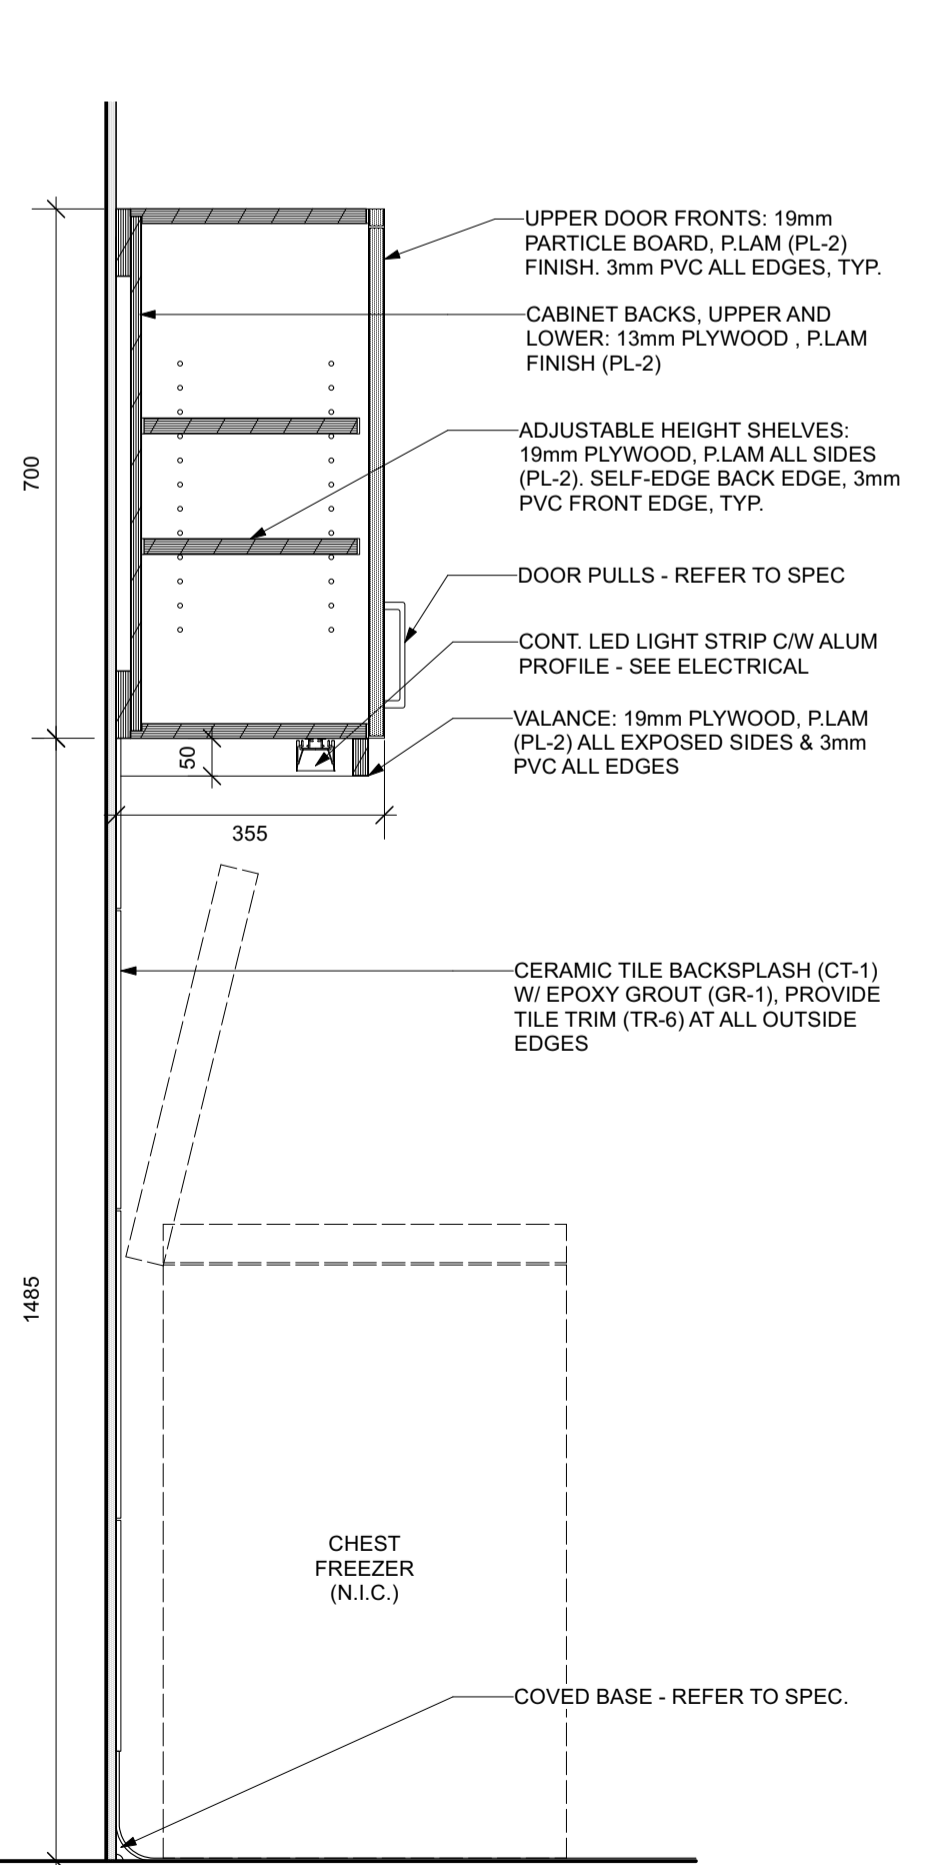


6 CANTEEN - CHEST FREEZER  
A9.2 1:10

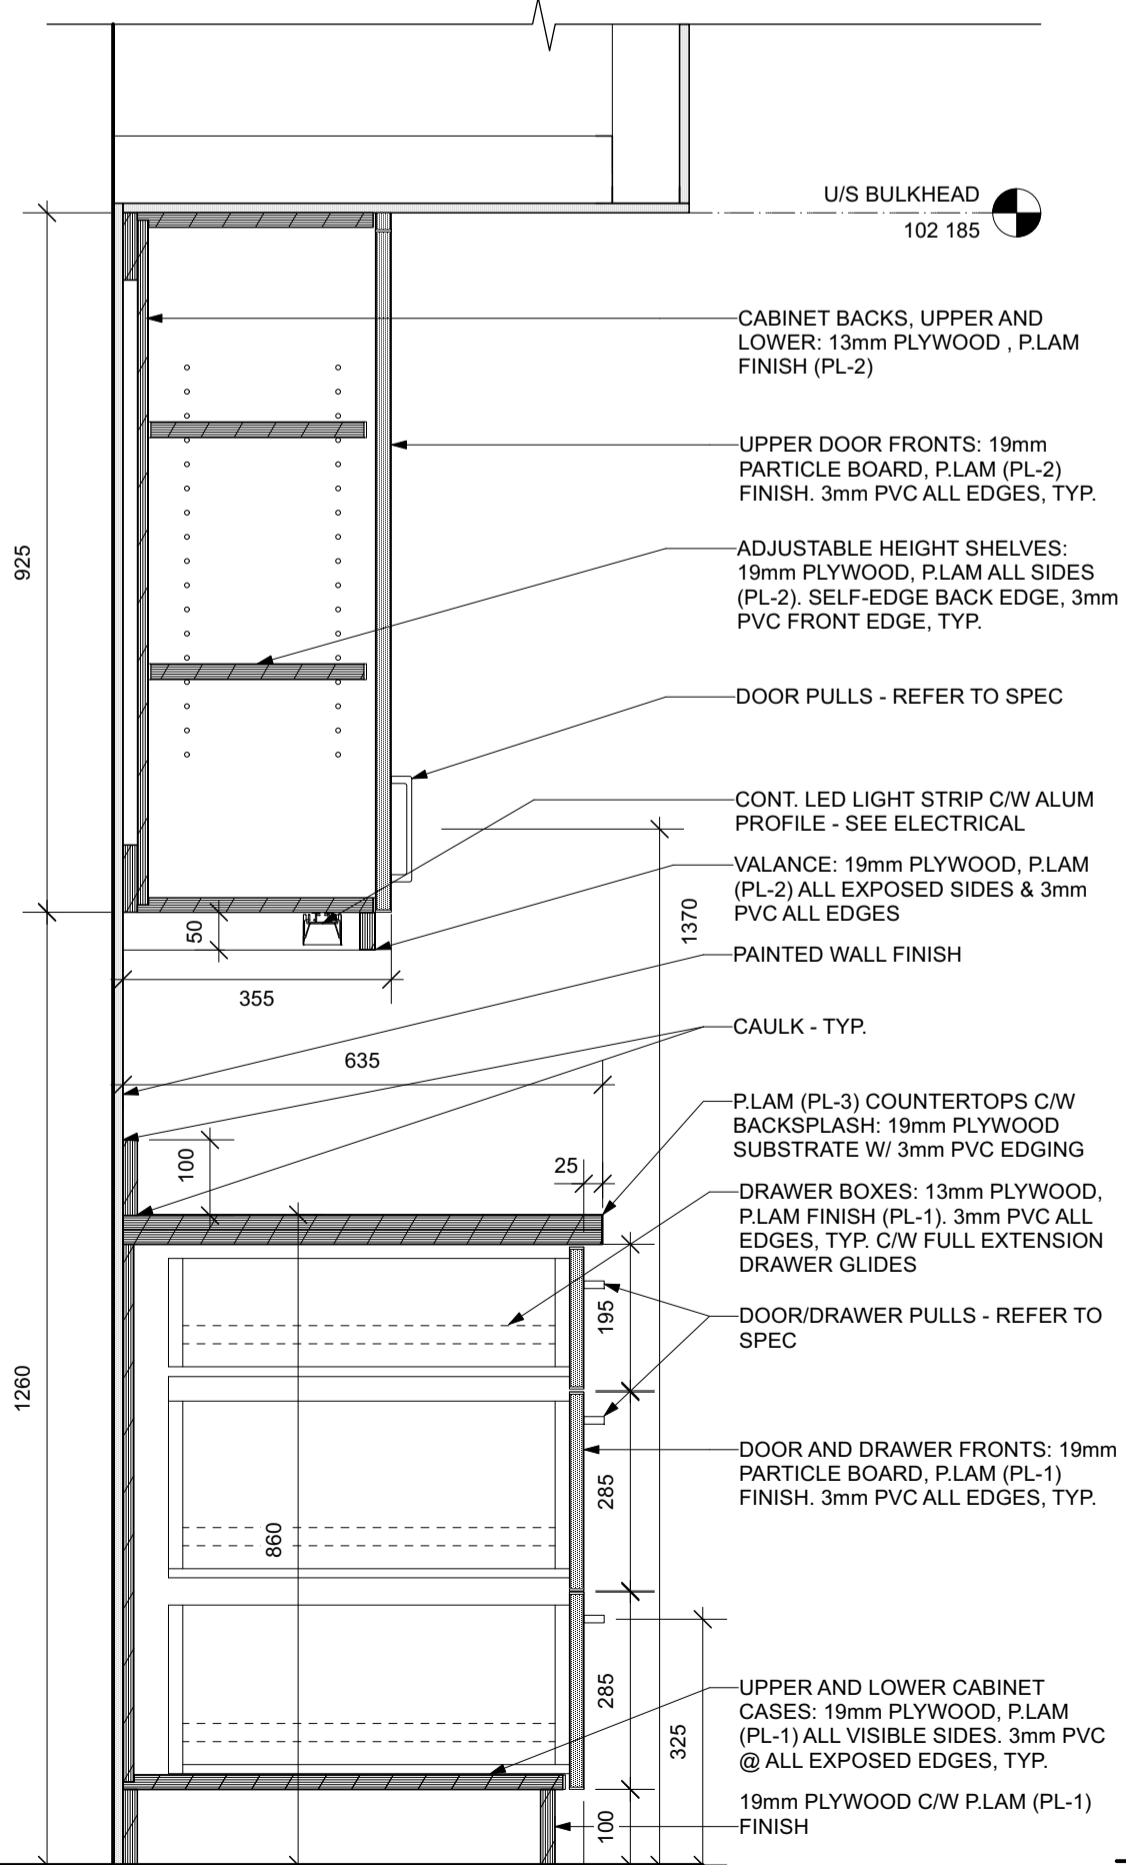

7 OFFICE MILLWORK - DRAWERS - REFER TO SEP PRICES  
A9.2 1:10

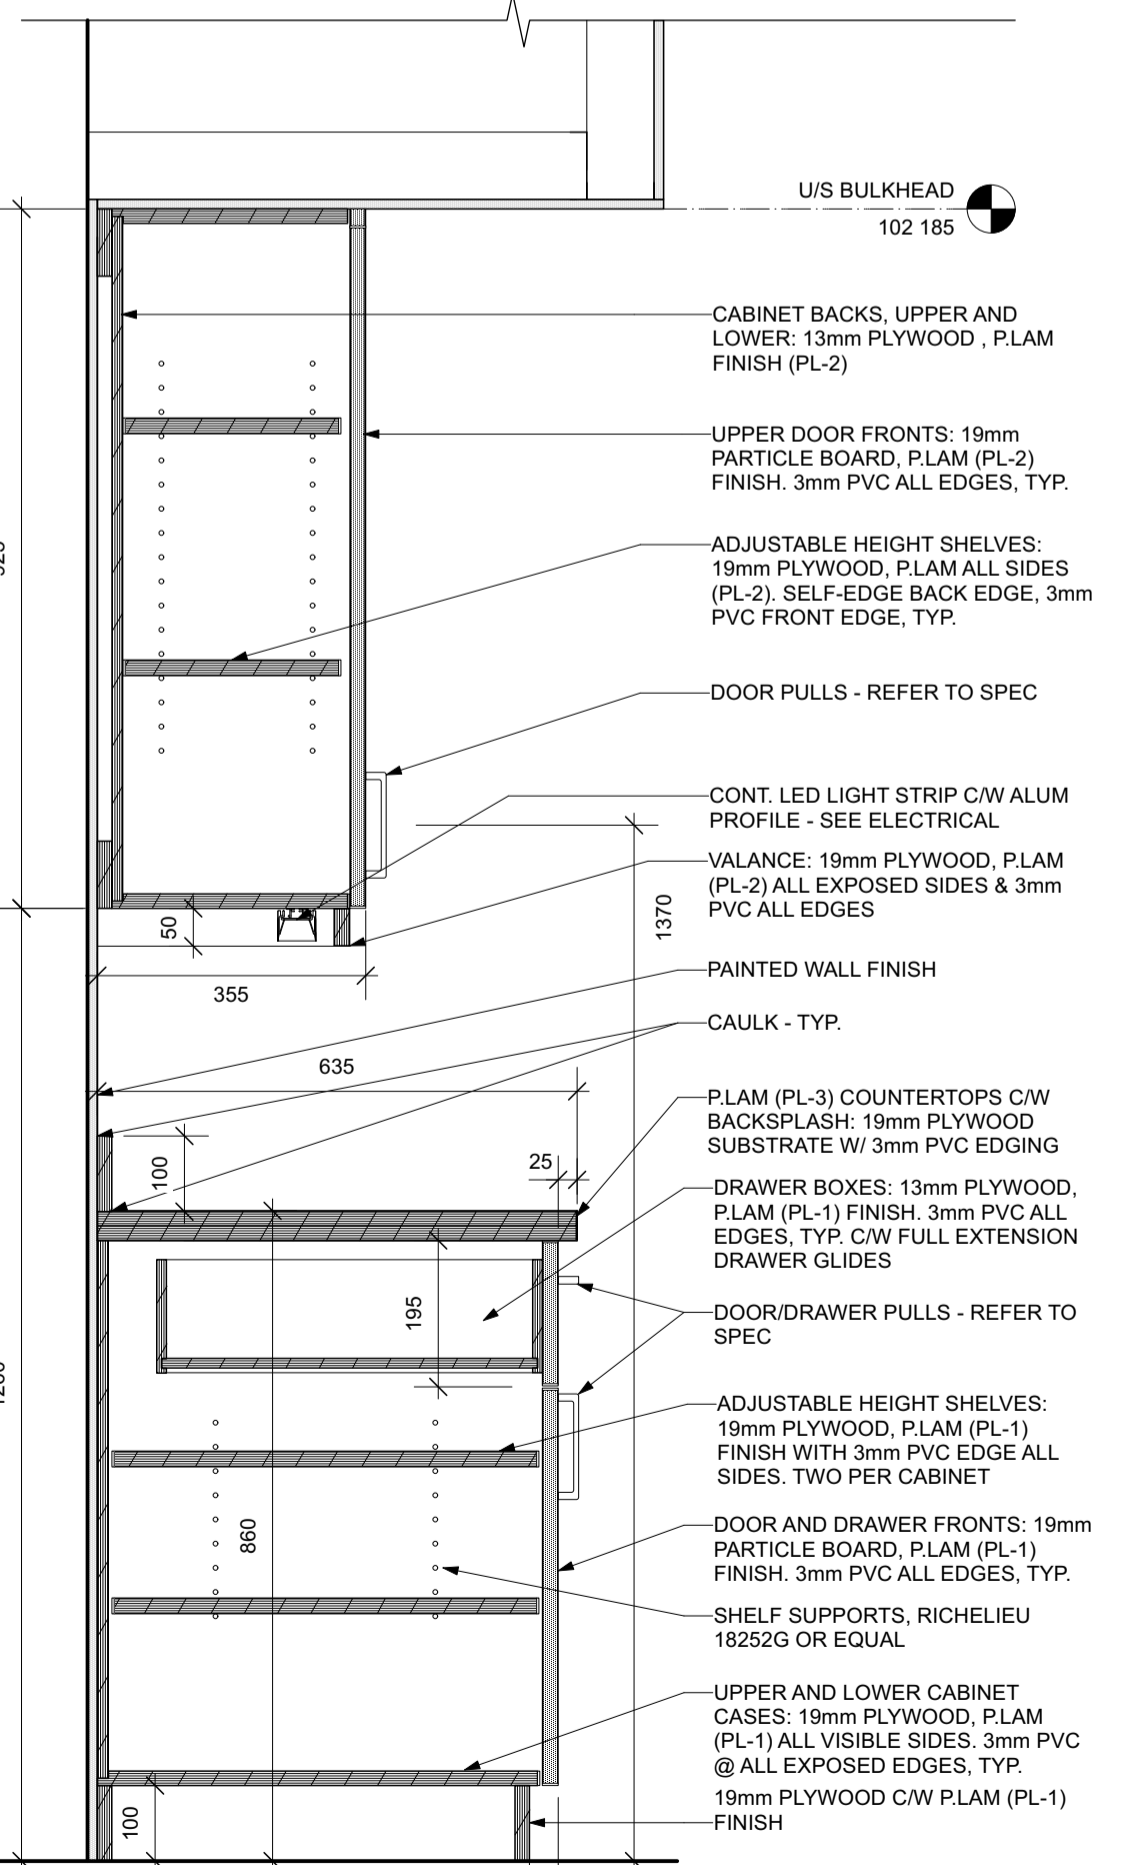

8 OFFICE MILLWORK - DRAWERS / CABINETS - REFER TO SEP PRICES  
A9.2 1:10

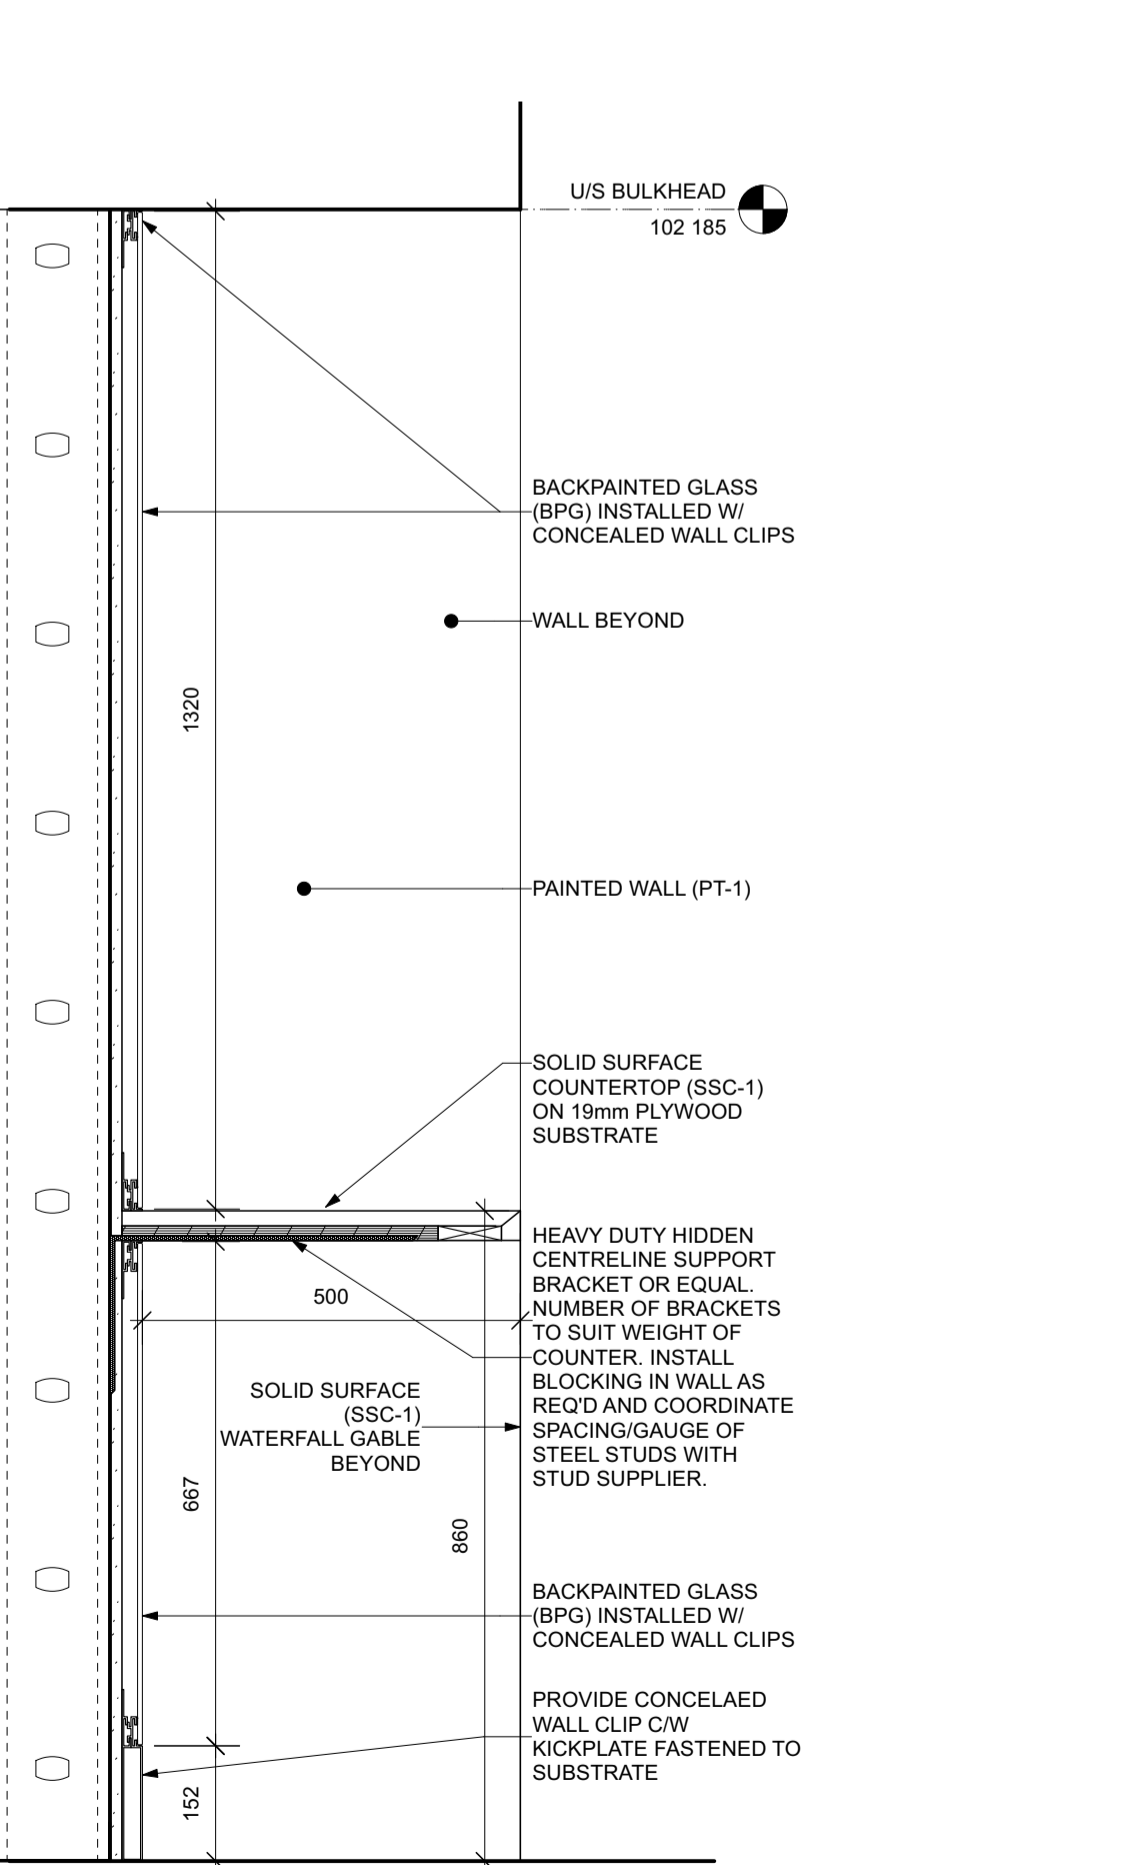


9 SOLID SURFACE COUNTER  
A9.2 1:10

NOTES:

x | architecture inc.

No.	REVISION/DESCRIPTION	BY	DATE

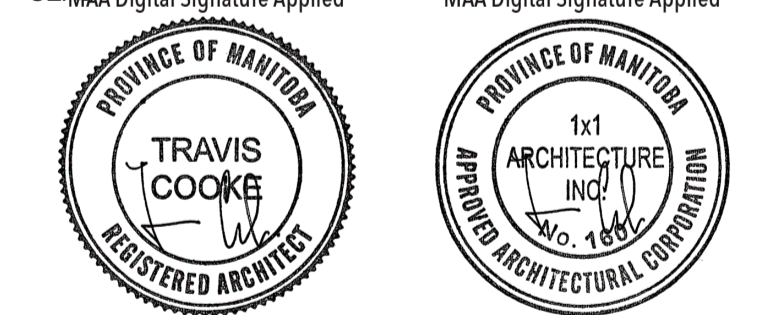

DATE	USER	IC/A/F/SS	APPROVAL
2024.12.18			

THE CITY OF WINNIPEG  
ASSETS AND PROJECT MANAGEMENT  
DEPARTMENT  
MUNICIPAL ACCOMMODATIONS  
DIVISION  
PROJECT  
3-65 GARRY STREET, R3C 4K4

REDEVELOPMENT OF THE  
OLD EXHIBITION ARENA  
ISSUED FOR CONSTRUCTION  
80 SINCLAIR STREET

SHEET TITLE  
MILLWORK DETAILS

SCALE	PROJECT No:	SHEET No:
AS SHOWN	2020-136	A9.2

DRAWING SHEET SIZE: A1 (841mm x 594mm) PLOT 1:1