




1 WOOD WALL PANEL (WP-1) - VERTICAL SECTION - ON STUD WALL
A9.3 1:10

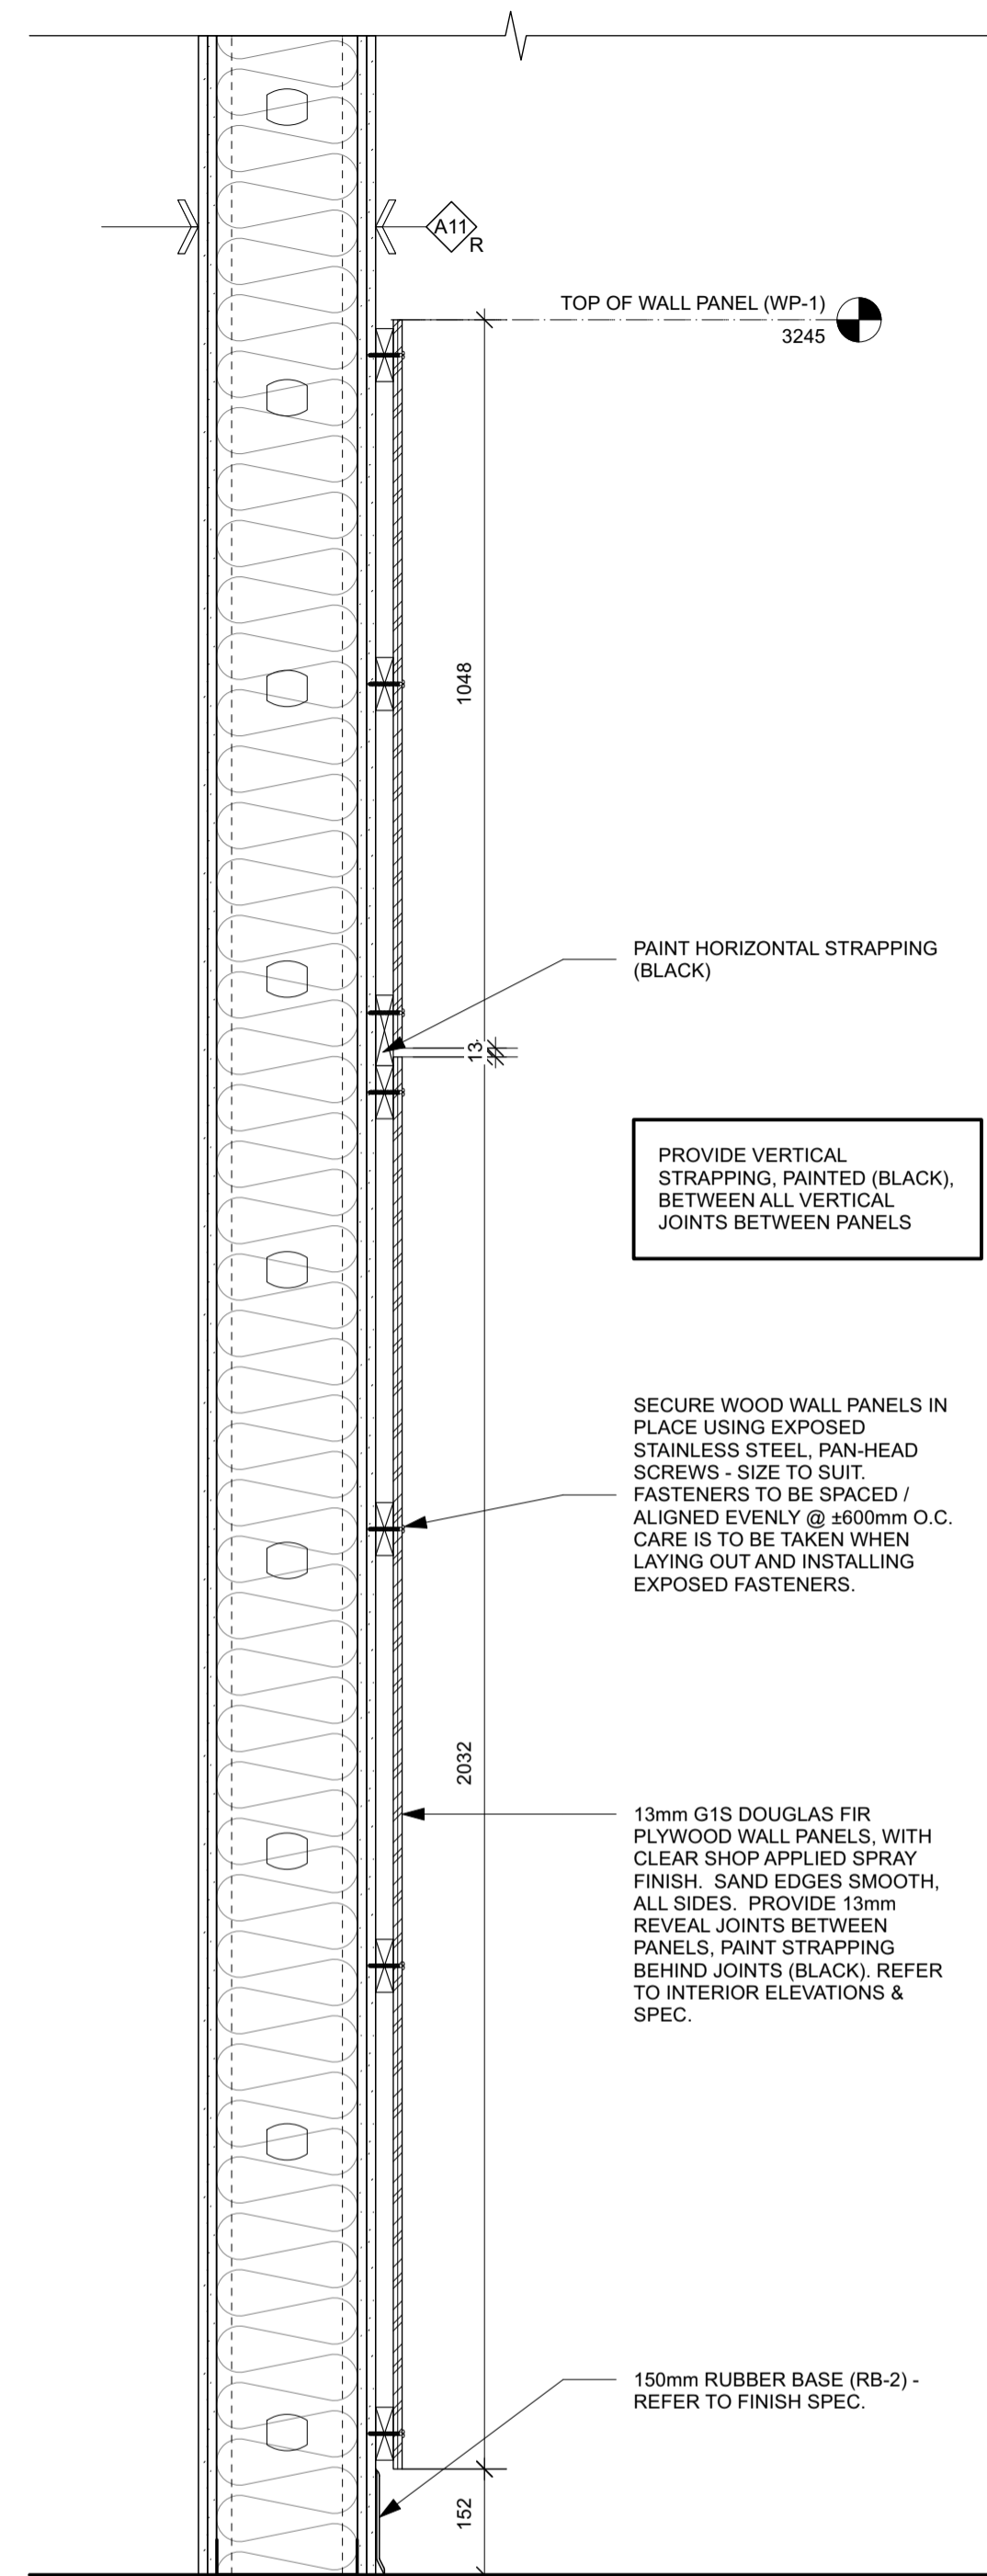

2 WOOD WALL PANEL (WP-1) - VERTICAL SECTION - ON FIRE-RATED WALL
A9.3 1:10

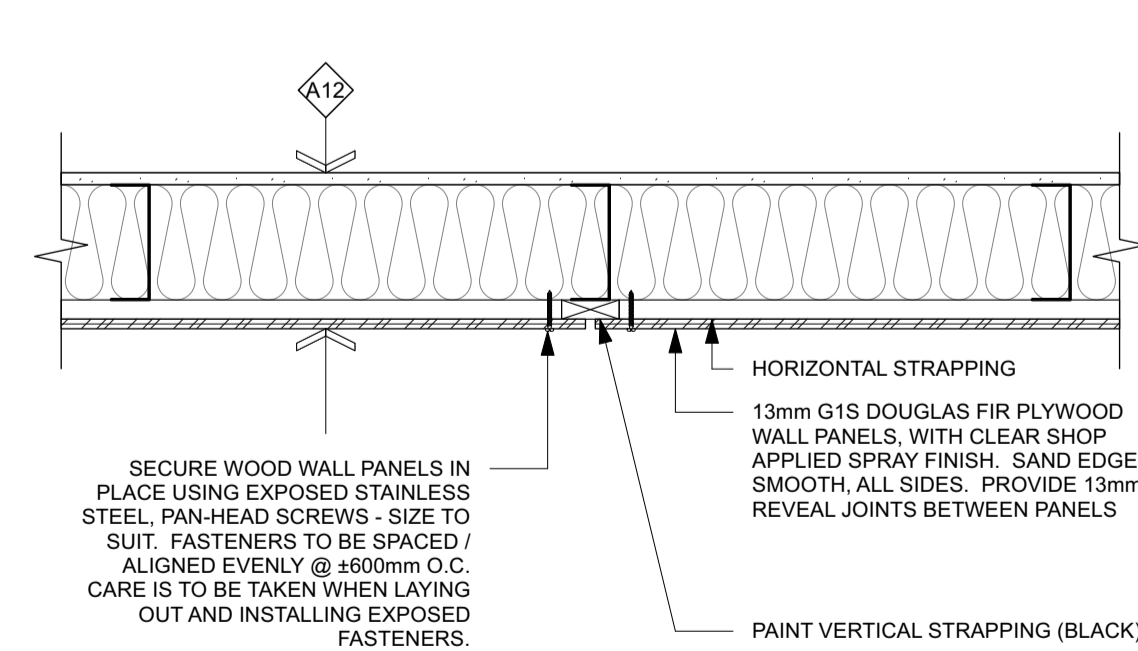

3 WOOD WALL PANEL (WP-1) - HORIZONTAL SECTION - ON STUD WALL
A9.3 1:10

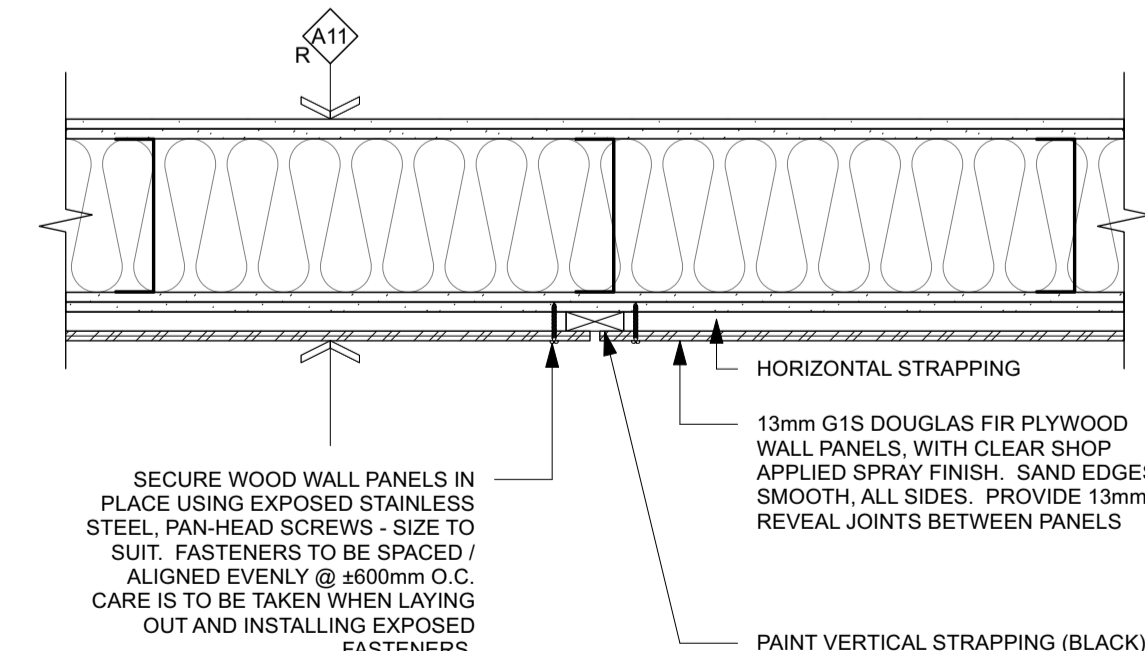


4 WOOD WALL PANEL (WP-1) - HORIZONTAL SECTION - ON RATED WALL
A9.3 1:10

x | architecture inc.
2007 Main Street, Suite 210 Winnipeg, Manitoba, R3C 1A4 204.218.2010

No.	REVISION/DESCRIPTION	BY	DATE

SEMAA Digital Signature Applied MAA Digital Signature Applied

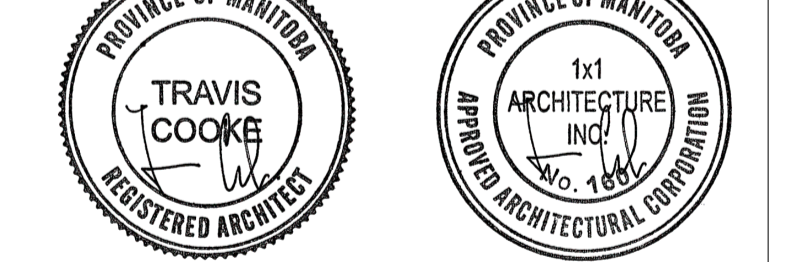

DATE	USER	APPROVAL	DATE	USER	APPROVAL
2024.12.18	ICIAF/ISS		2024-12-18	TC	

THE CITY OF WINNIPEG
ASSETS and PROJECT MANAGEMENT
DEPARTMENT
MUNICIPAL ACCOMMODATIONS
DIVISION

PROJECT 3-65 GARRY STREET, R3C 4K4
REDEVELOPMENT OF THE
OLD EXHIBITION ARENA
ISSUED FOR CONSTRUCTION
80 SINCLAIR STREET

SHEET TITLE
MILLWORK DETAILS

SCALE	PROJECT No:	SHEET No:
AS SHOWN	2020-136	A9.3